



03.02 FIXED HEAD DETAIL

Scale: 1:1 @A1, 1:2 @A3

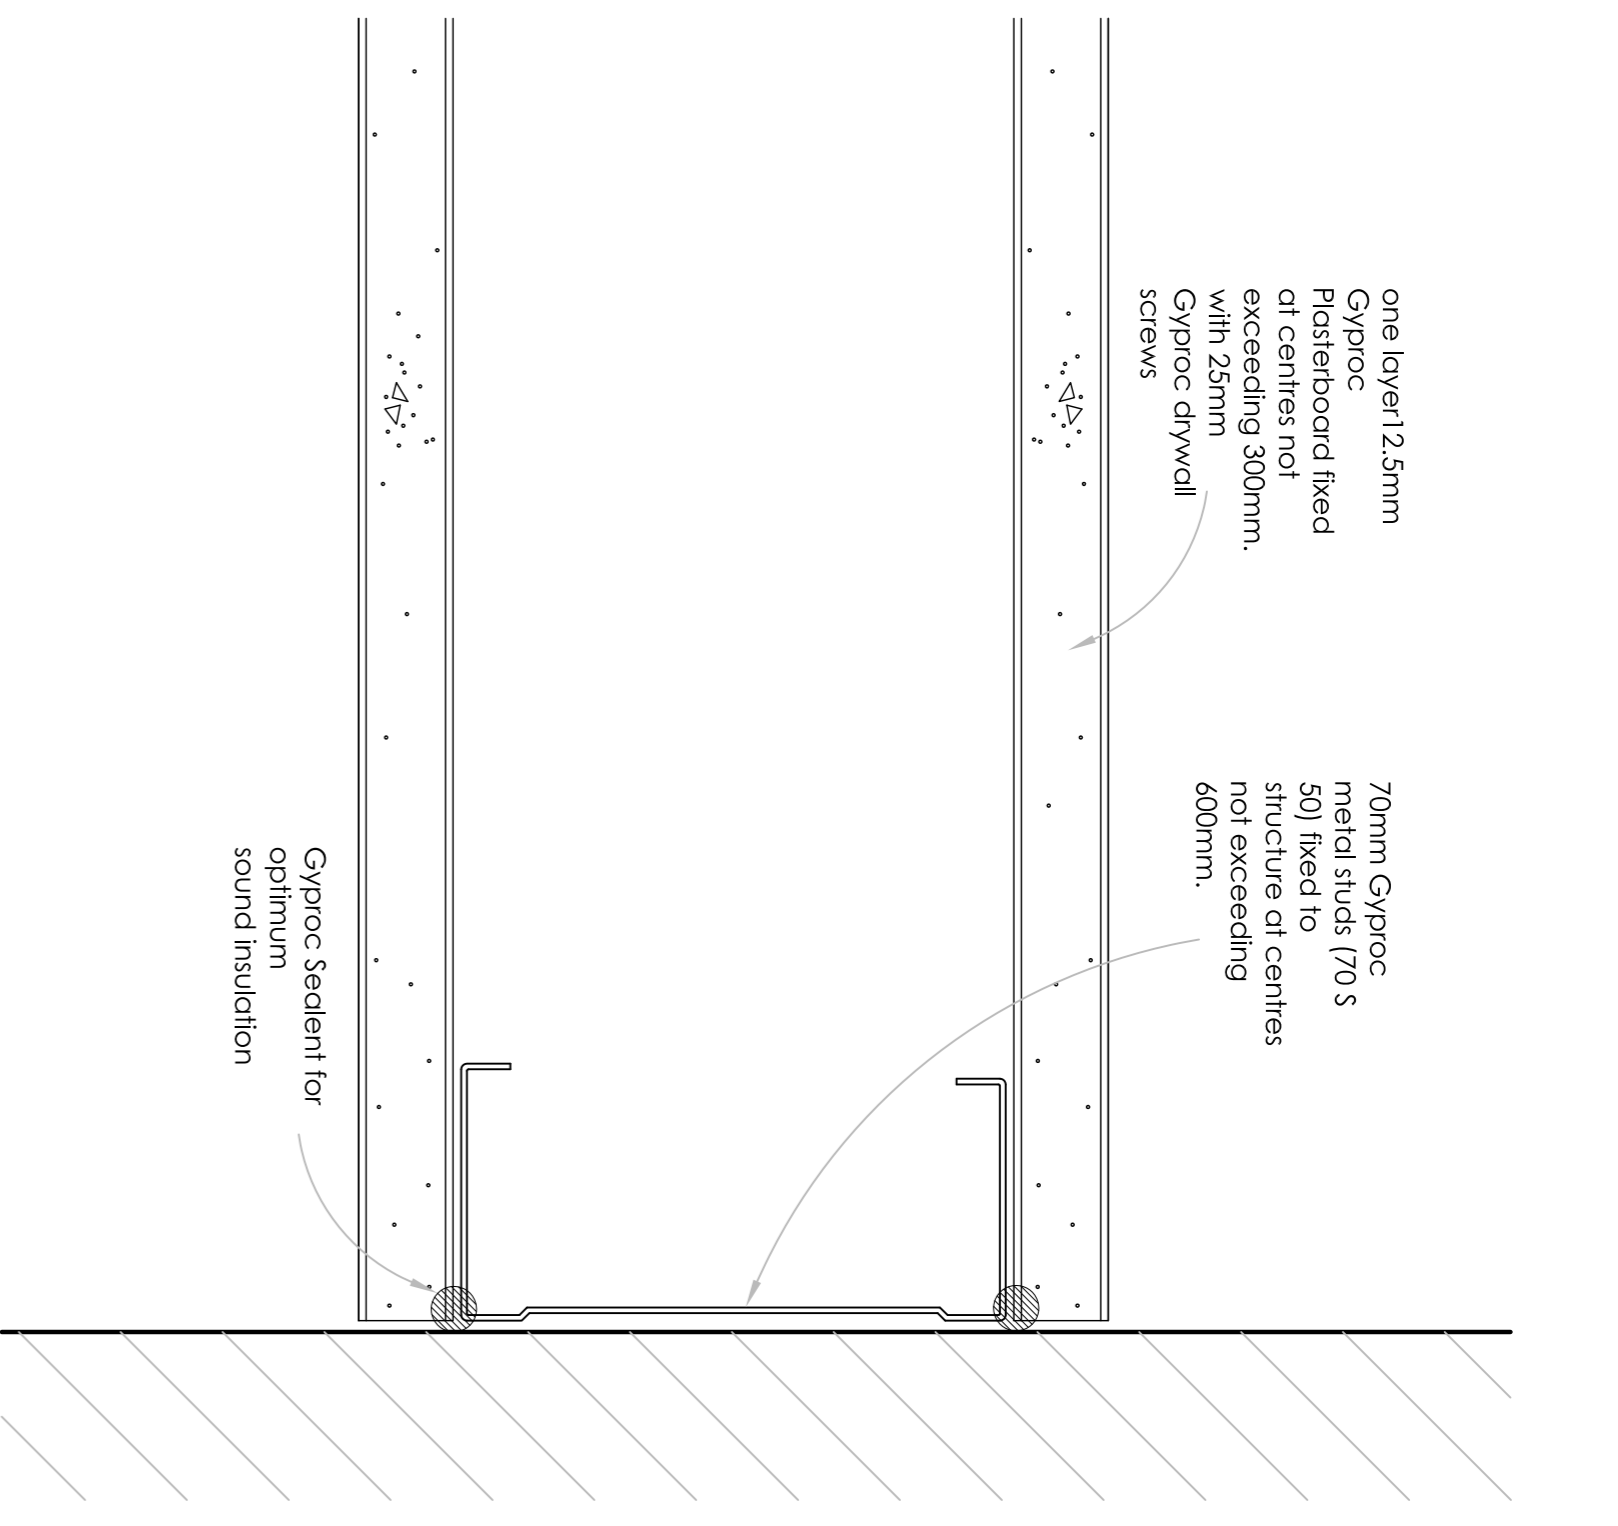


03.02 WALL ABUTMENT DETAIL

Scale: 1:1 @A1, 1:2 @A3

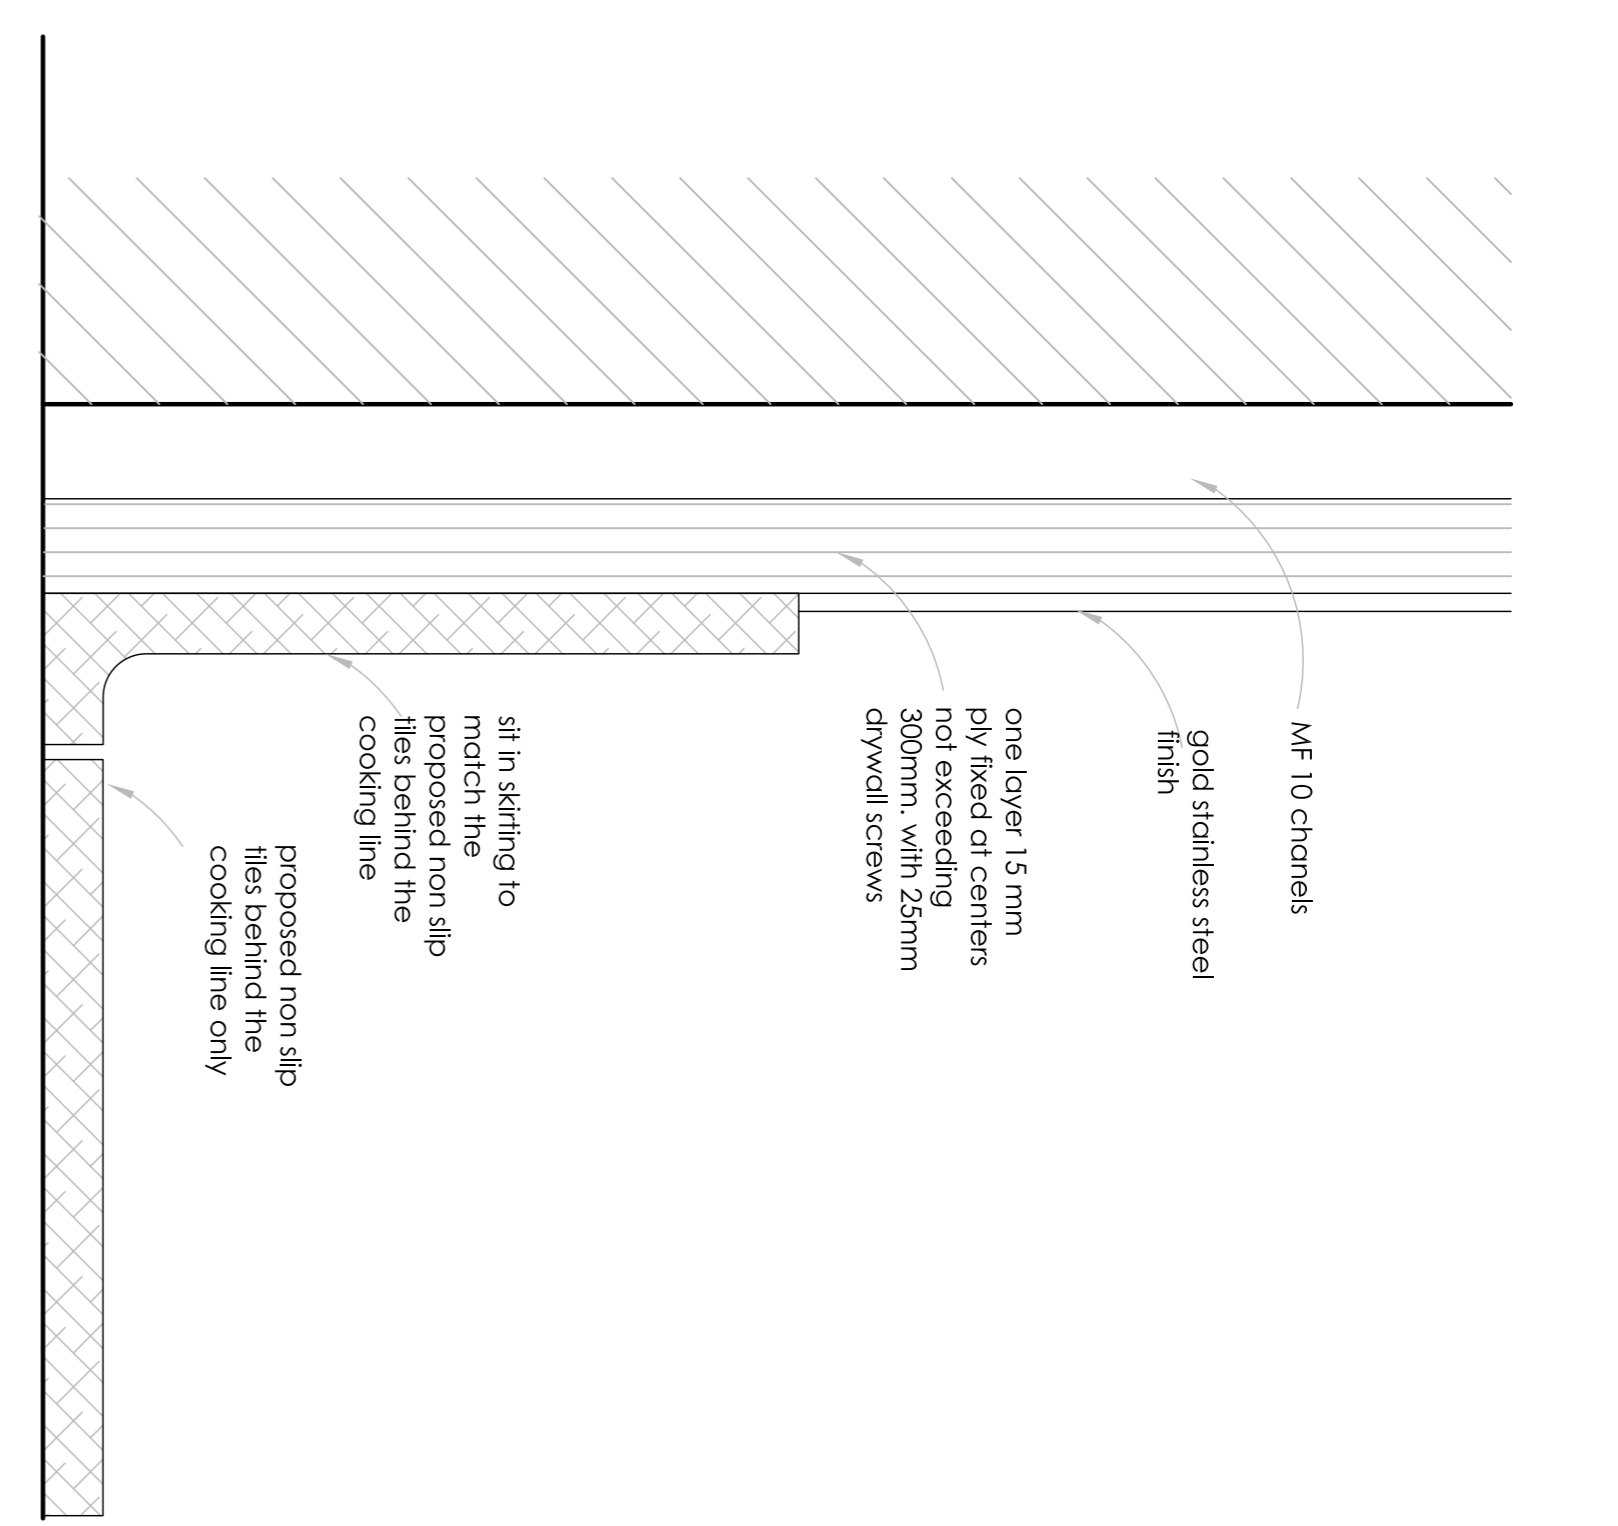


03.02 WALL ABUTMENT DETAIL (KITCHEN)

Scale: 1:1 @A1, 1:2 @A3

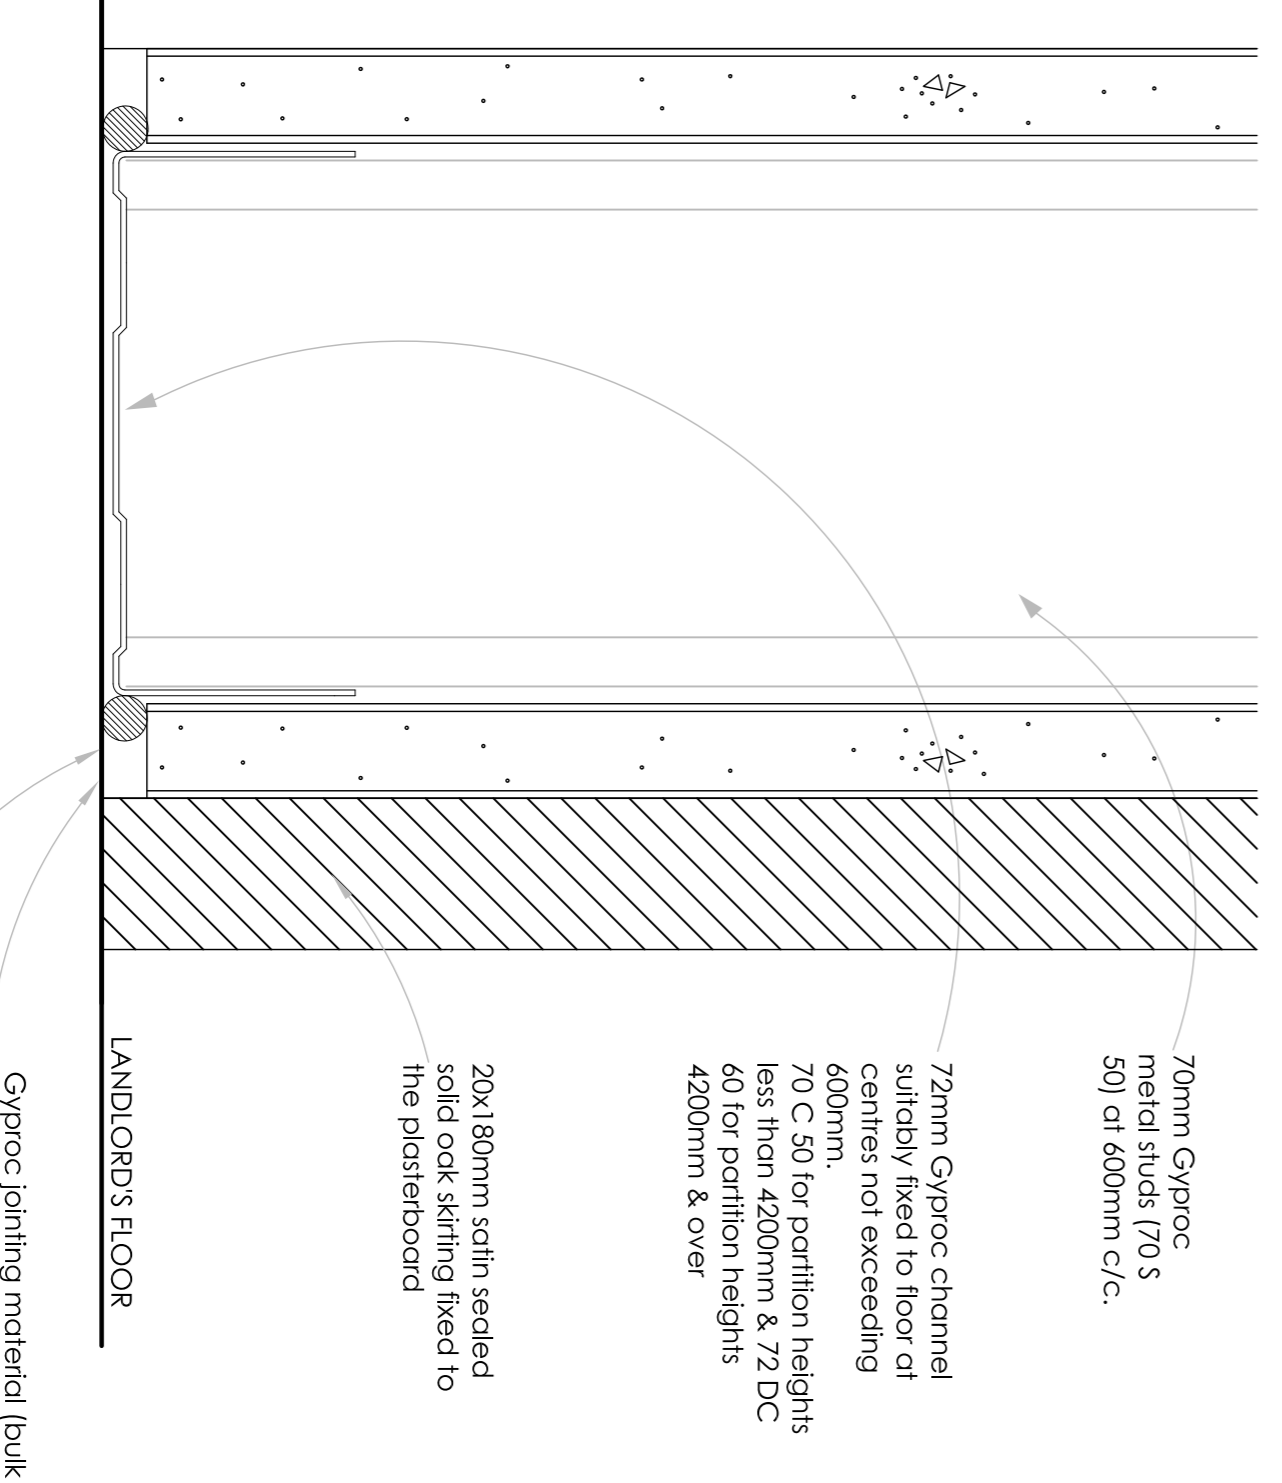


03.02 BASE DETAIL

Scale: 1:1 @A1, 1:2 @A3

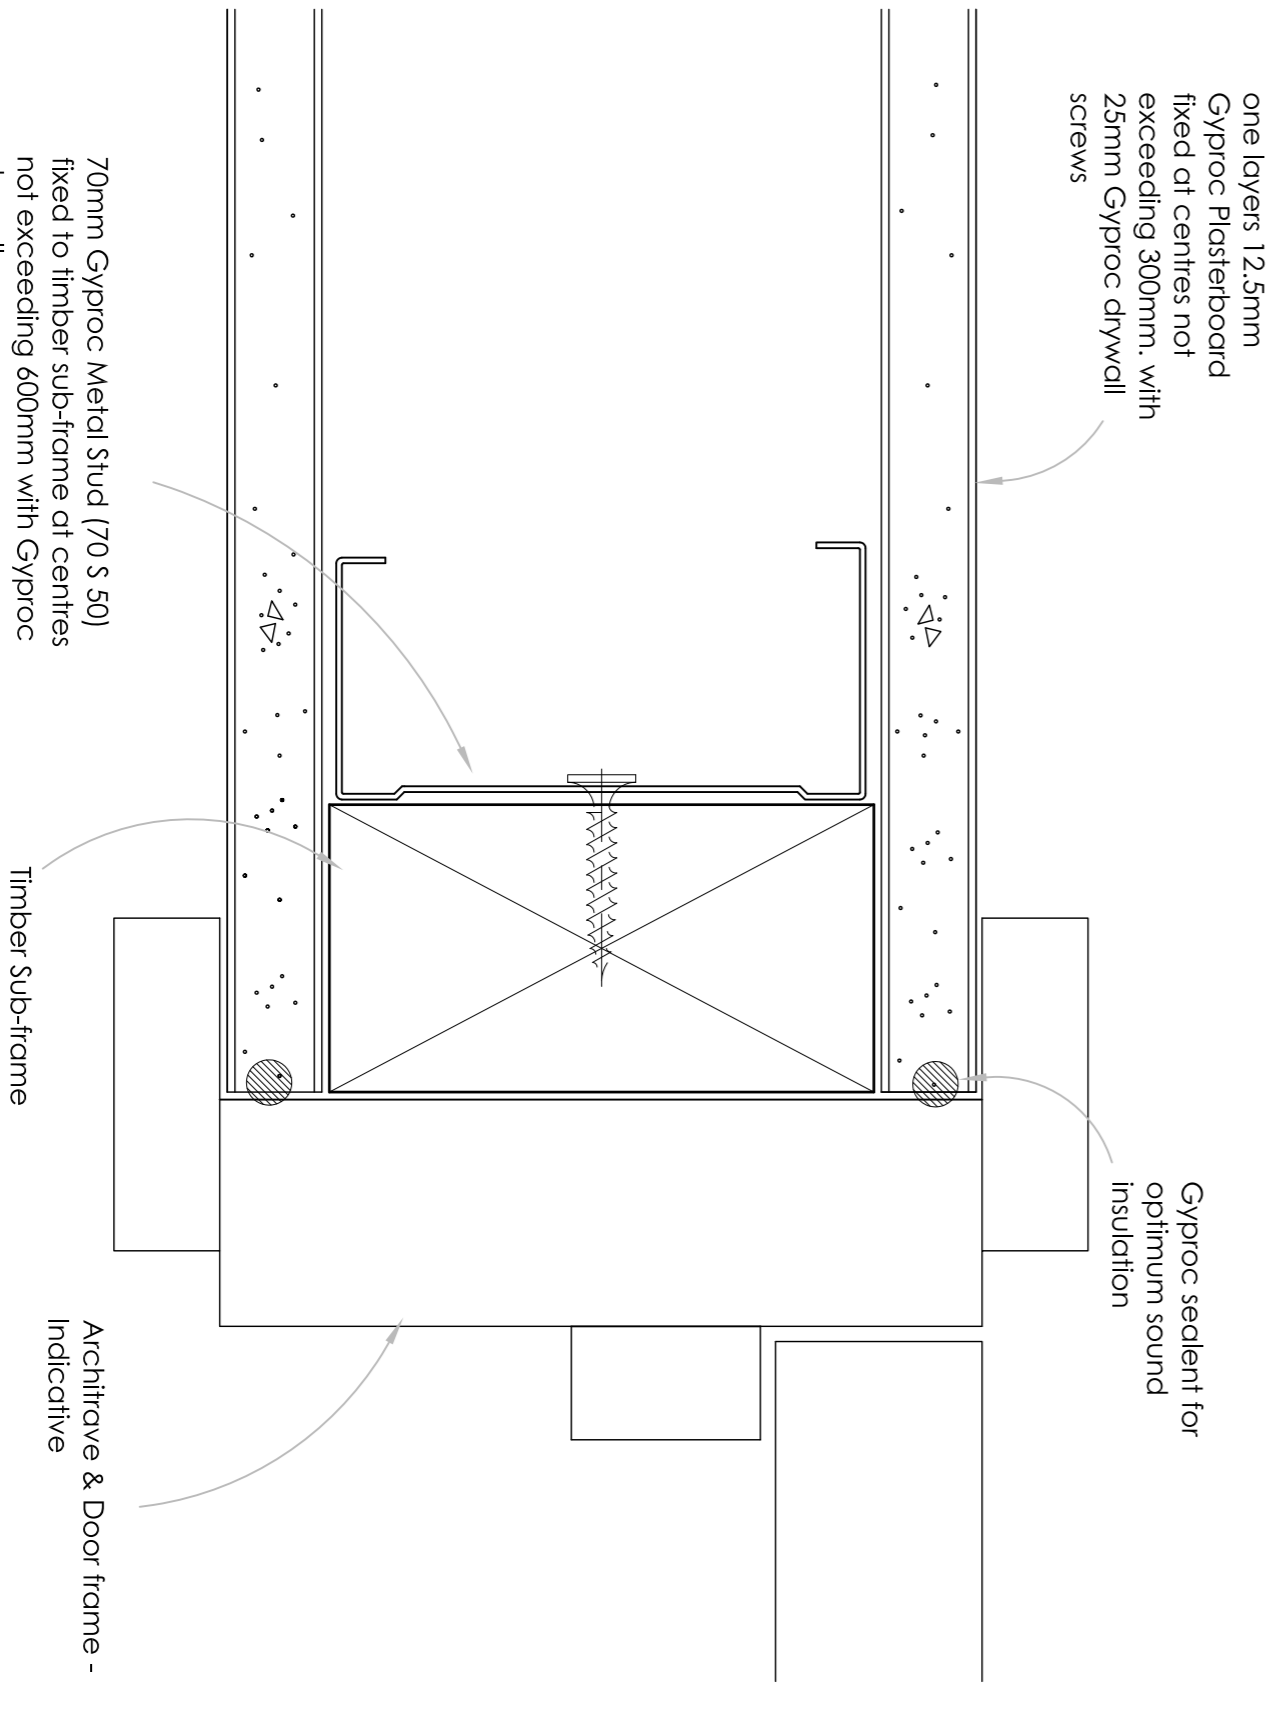

03.02 DOOR JAMB DETAIL

Scale: 1:1 @A1, 1:2 @A3

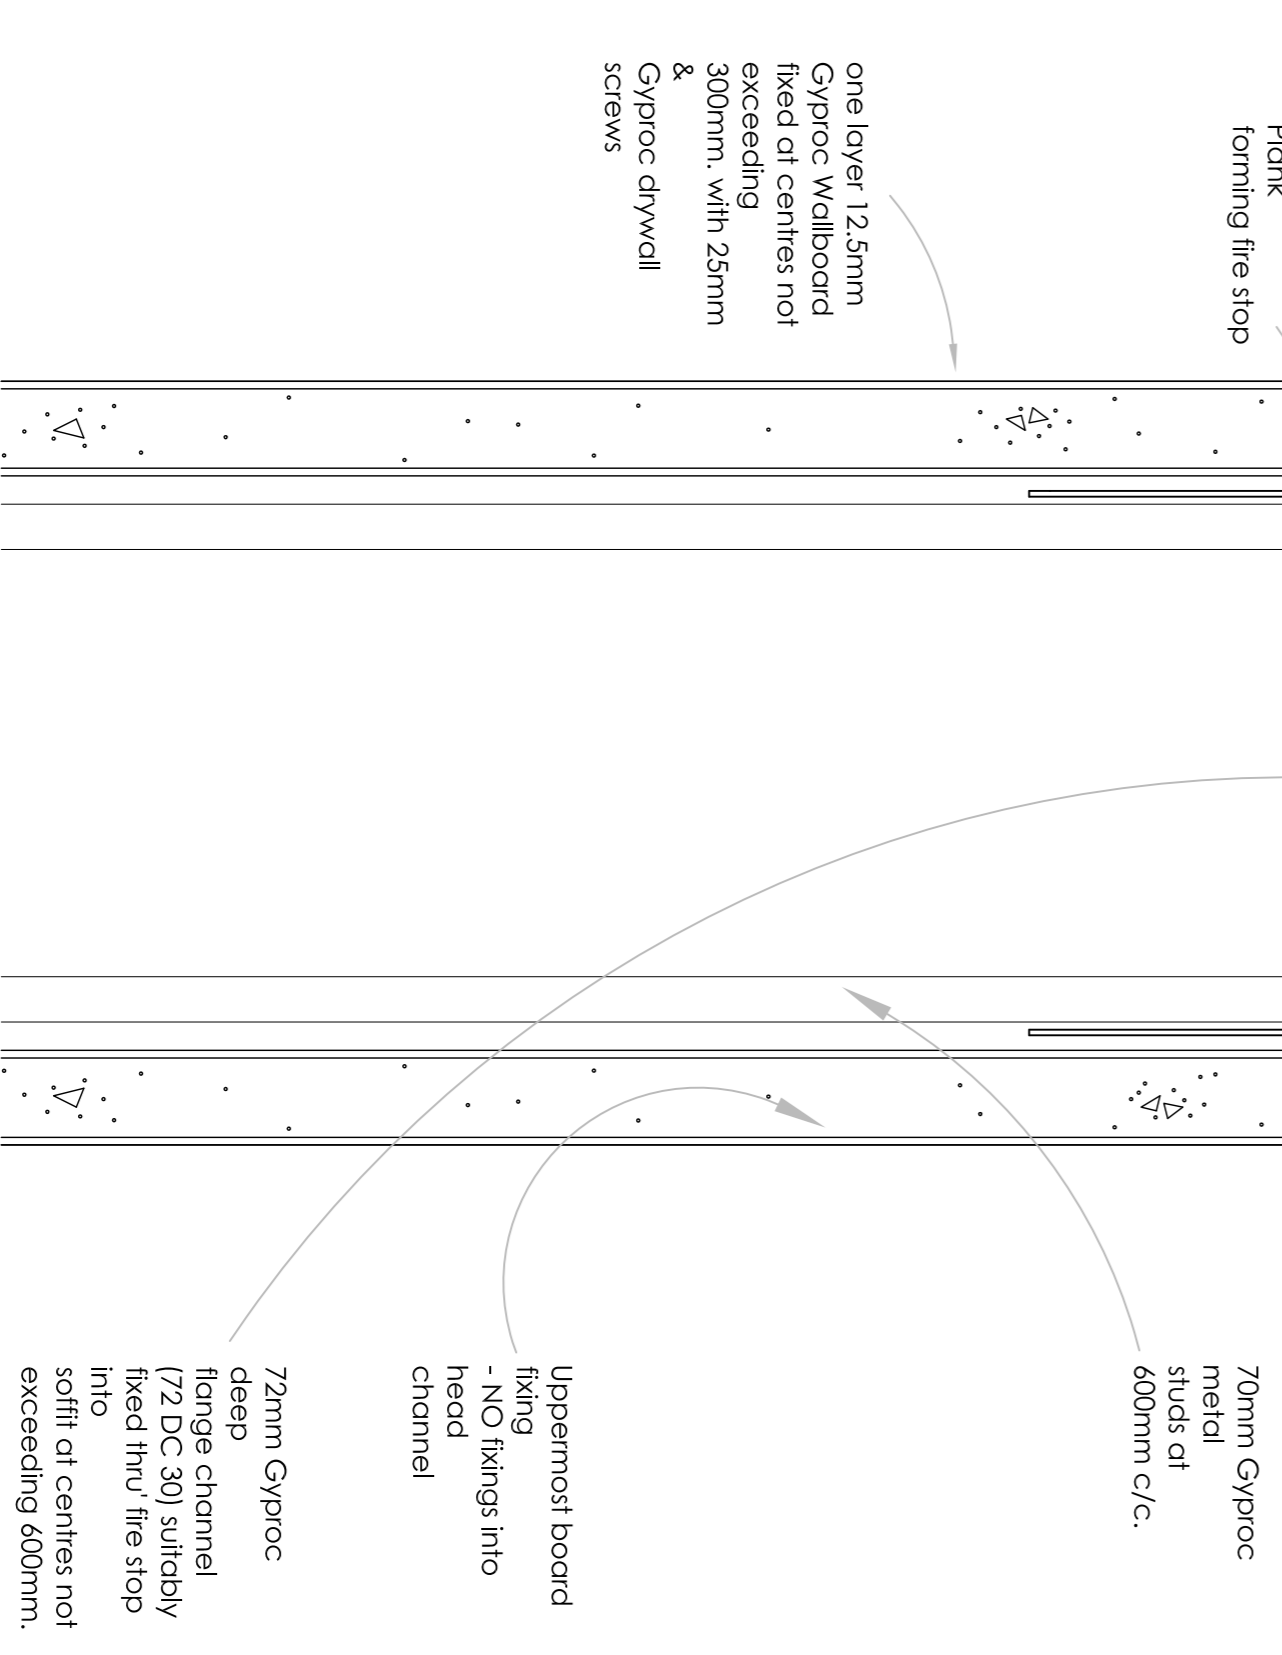

03.02 DOOR JAMB DETAIL

Scale: 1:1 @A1, 1:2 @A3

- GENERAL NOTES
- ALL FINISHES ARE TO CONFORM TO THE REQUIRED CURRENT BUILDING REGULATIONS IN THE APPLICABLE COUNTRY (IN A RESTAURANT ALL FINISHES ARE TO BE CLASS 1 OR EQUIVALENT).
 - CONTRACTOR MUST VERIFY ALL THE DIMENSIONS, DRAWINGS, DETAILS AND SPECIFICATIONS AND REPORT ANY DISCREPANCIES TO BLENHEIM DESIGN BEFORE PROCEEDING WITH ANY WORK.
 - ALL REQUESTED DRAWINGS SHOWING FINISHES AND CONSTRUCTION DETAILS ARE REQUIRED TO BE APPROVED BY BLENHEIM DESIGN PRIOR TO COMMENCEMENT OF WORK.
 - ALL SPECIFIED ITEMS ARE TO BE INSTALLED IN ACCORDANCE WITH THE MANUFACTURER'S RECOMMENDATIONS.
 - CONTRACTOR TO PROVIDE A WORKING ENVIRONMENT WHICH CONFORMS TO THE CURRENT HEALTH AND SAFETY AT WORKS CONDITIONS AND LOCAL AUTHORITY REQUIREMENTS.
 - ALL DIMENSIONS ARE TO BE TAKEN FROM THE SETTING OUT PLAN ONLY AND ARE NOT TO BE SCALED FROM THE DRAWINGS.
 - IT IS THE CONTRACTOR'S RESPONSIBILITY TO UNDER TAKE AND ENSURE THAT ANY BUILDING IS CARRIED OUT UNDER THE LOCAL AUTHORITY REQUIREMENTS.
 - THE CONTRACTOR IS TO CHECK AND APPRAISE ALL DESIGN SHOP FITTINGS AND CONSTRUCTION DETAILS AND OFFER ALTERNATIVES TO THE DESIGNER FOR APPROVAL.
 - IN THE EVENT THAT DRAWING INFORMATION IS NOT THE SAME, AND IF THE DESIGNER AND/OR SUPERVISING OFFICER ARE UNAVAILABLE FOR COMMENT, THE PROPOSED PLAN IS TO BE READ AS CORRECT.
 - THIS DRAWING IS TO BE READ IN CONJUNCTION WITH THE OTHER RELEVANT CONSULTANT'S DRAWINGS.
 - COPYRIGHT OF BLENHEIM DESIGN. NOT TO BE REPRODUCED.

REVISION	DATE	ITEM

- INFORMATION ONLY
- APPLICATION FOR LOCAL AUTHORITY
- TENDER
- CONSTRUCTION

PROJECT: **TONKOTOSU**
 Gulliford Place, Bloomsbury

TITLE: **FIXING DETAILS**

DRAWN	DATE	SCALE	CHECKED
MM	23.01.2016	SHOWN	

PROJECT NUMBER	REVISION
BD 1587	03.02

Room 4, 9 Pavillon Parade
 Brighton
 BN2 1RA
 t: 01273 422 438
 mqo@blenheimdesign.com

BLENHEIM DESIGN...