


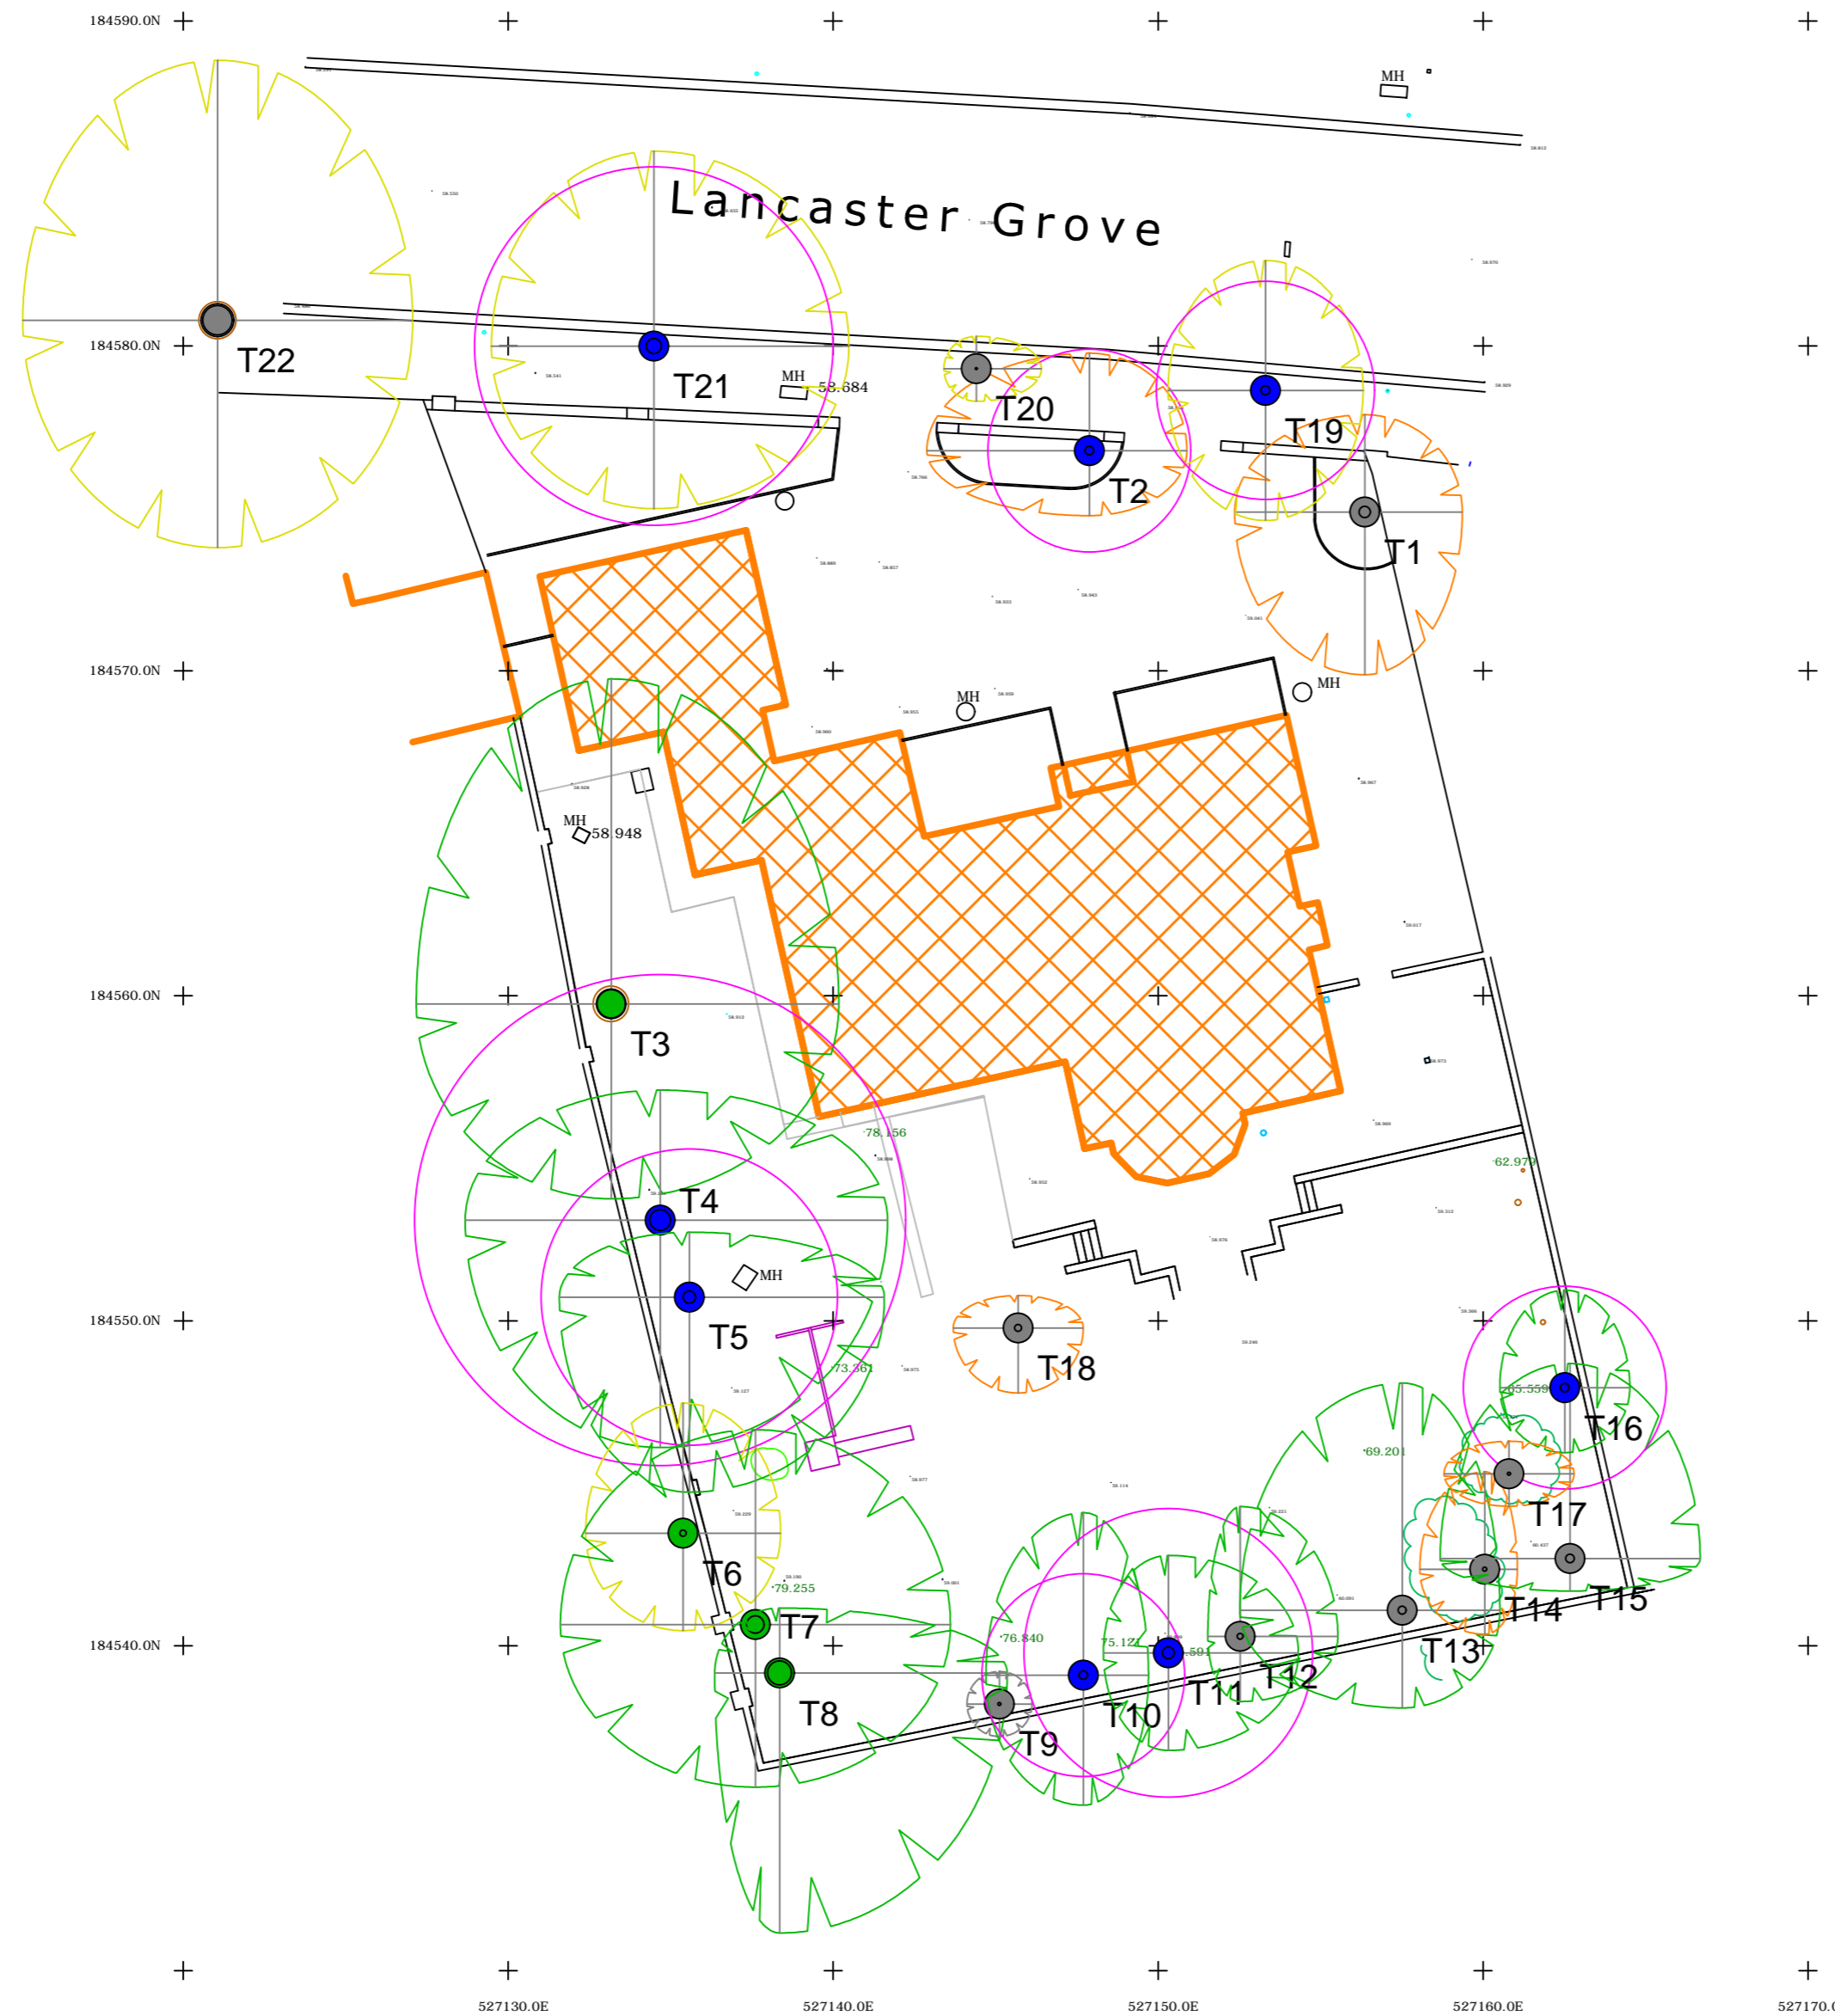



Notes

1. This drawing has been prepared in accordance with the scope of RPS's appointment with its client and is subject to the terms and conditions of that appointment. RPS accepts no liability for any use of this document other than by its client and only for the purposes for which it was prepared and provided.
2. If received electronically it is the recipients responsibility to print to correct scale. Only written dimensions should be used.
3. This drawing should be read in conjunction with all other relevant drawings and specifications.



Legend

-  Tree To be Retained with Canopy Spread plus BS5837 Category Centre Circle
-  Tree To be Removed with Canopy Spread plus BS5837 Category Centre Circle
-  Off Site Tree To be Retained with Canopy Spread plus BS5837 Category Centre Circle
- T202 Tree Number
-  Existing Building

Rev	Description	By	Ckd	Date
-----	-------------	----	-----	------



Noble House
Capital Drive, Linford Wood, Milton Keynes MK14 6QP
T:+44 (0)1908 669898 E: rpsmks@rpsgroup.com F:+44 (0)1908 669899

Client **KAS Architecture and Interior Design Ltd**

Project **22 Lancaster Grove, London**

Title **Tree Retention and Removals Plan**

Status	Scale	Date Created
Issue	1:200 @A2	18 March 2016
Project Leader	Drawn By	Checked by
BW	BW	

Drawing Number	Rev
JKK8117 -Figure 02.01	C