



W CF221 W  
 01 SCALE: 1:10 @ A1 02  
 NB: PLEASE REFER TO SCHEDULE NOTES

W CF208 W  
 03 SCALE: 1:10 @ A1  
 NB: PLEASE REFER TO SCHEDULE NOTES

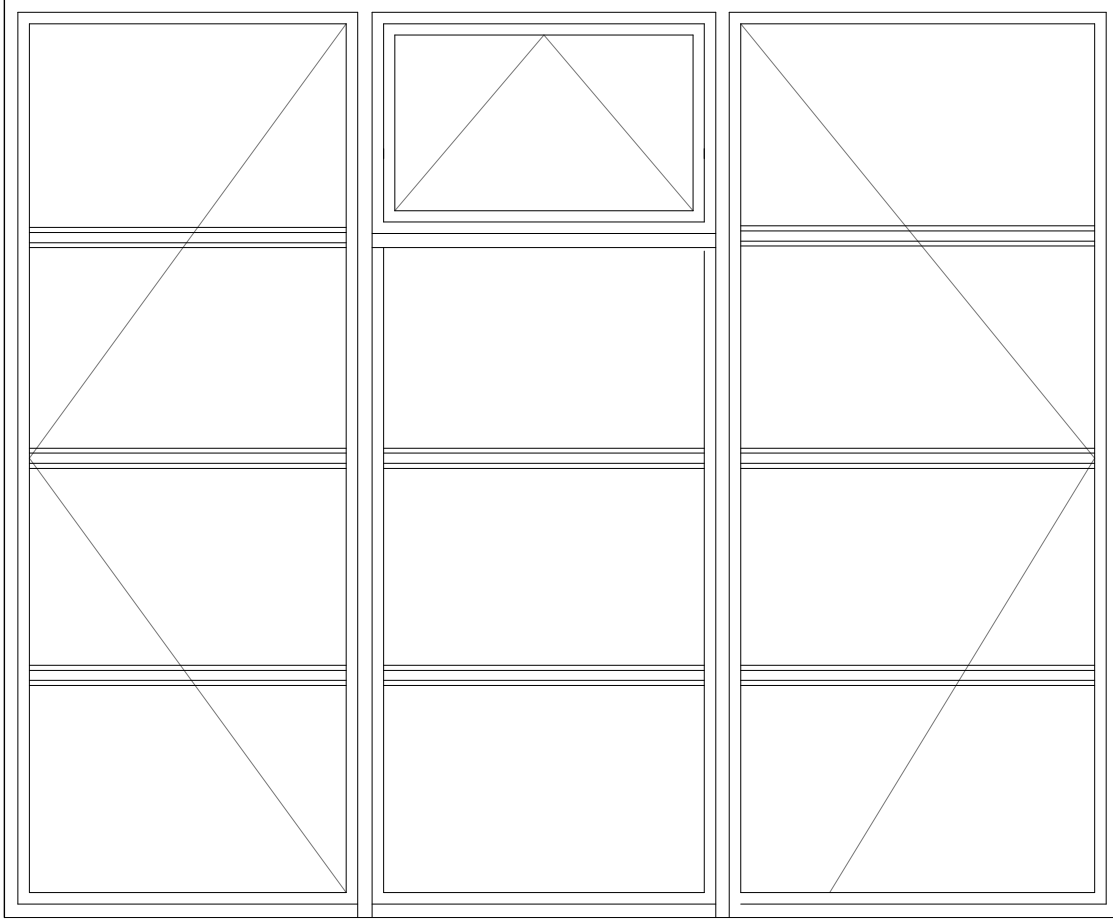

1475

1215

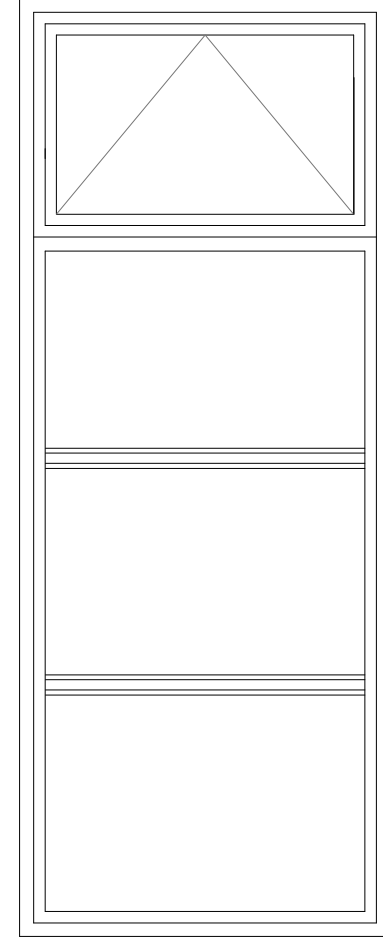

490

1240

<b>NOTES</b>			
1. All dimensions are in millimetres(mm) & levels in meters(m) unless noted otherwise. 2. This drawing to be read in conjunction with all relevant specifications. 3. All work to comply with the relevant British Standards, GGF Codes of Practice and Building Regulations if non exempt.			
<b>REVISION</b>			
<b>PROJECT NUMBER</b> SO0638AU			
<b>CLIENT</b> STRAWFERN LTD  FLAT 17 BEVAN HOUSE BOSWELL STREET, LONDON  WC1N 3BT			
<b>TITLE</b> ALUMINIUM CASEMENT WINDOWS			
<b>DRAWN</b> CVM	<b>CHECKED</b> SR	<b>DATE</b> 19 March 2016	<b>SCALE</b> AS SHOWN @ A3
DRG. NO. 0638/PP/04			REVISION
			EVEREST HOUSE SOPERS ROAD CUFFLEY POTTERS BAR HERTFORDSHIRE EN6 4SG