




B **C** **W** **CF221** **W**
01 **SCALE: 1:10 @ A1** **02**
NB: PLEASE REFER TO SCHEDULE NOTES

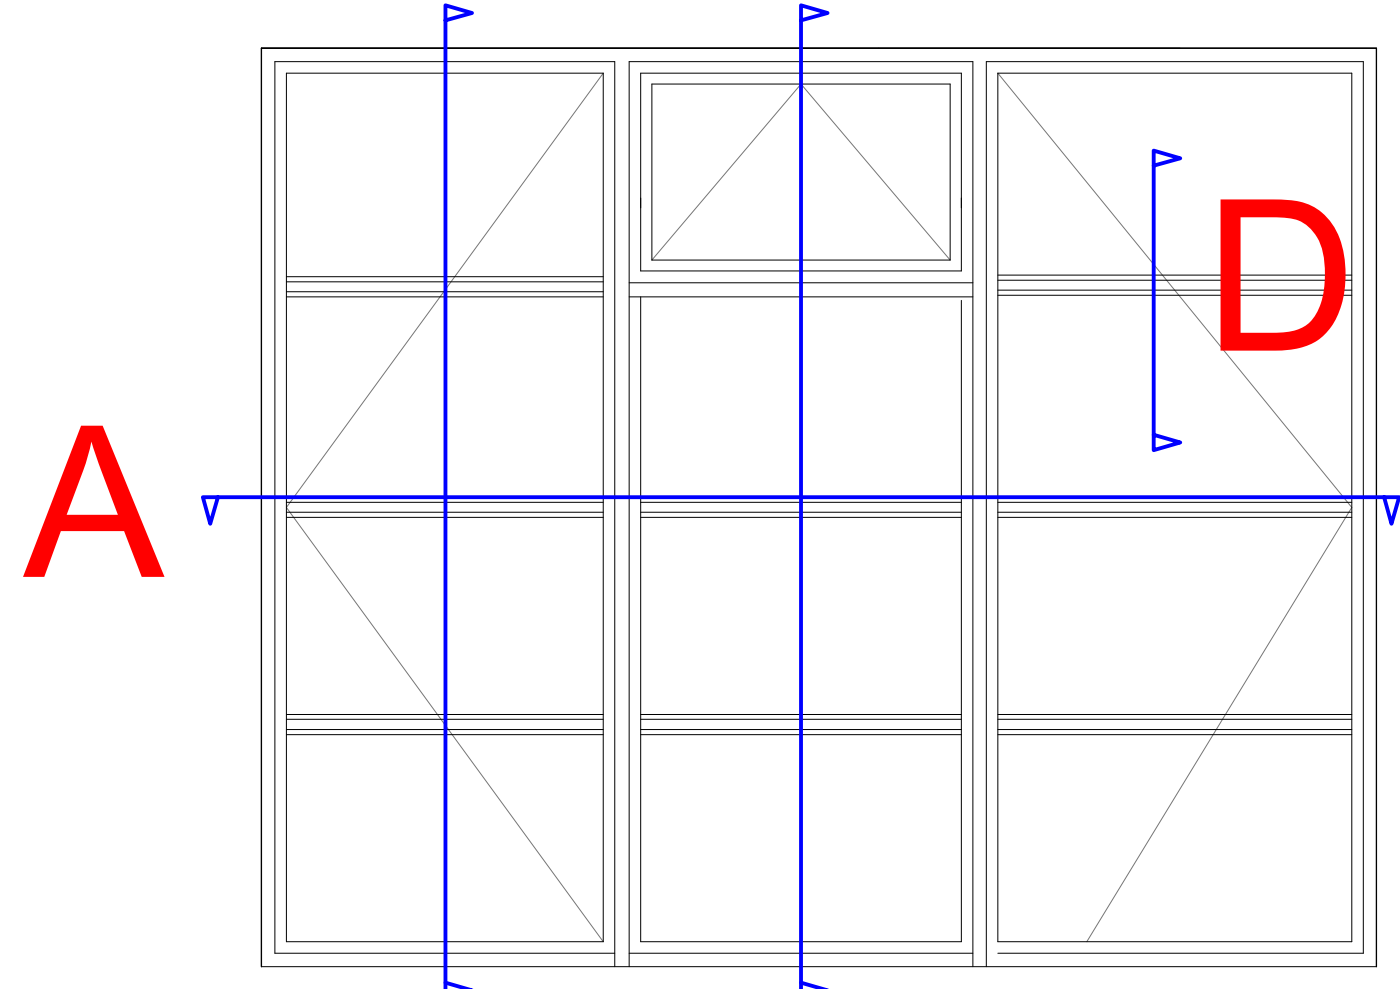


B **SCALE: 1:1 @ A1**
NB: PLEASE REFER TO SCHEDULE NOTES

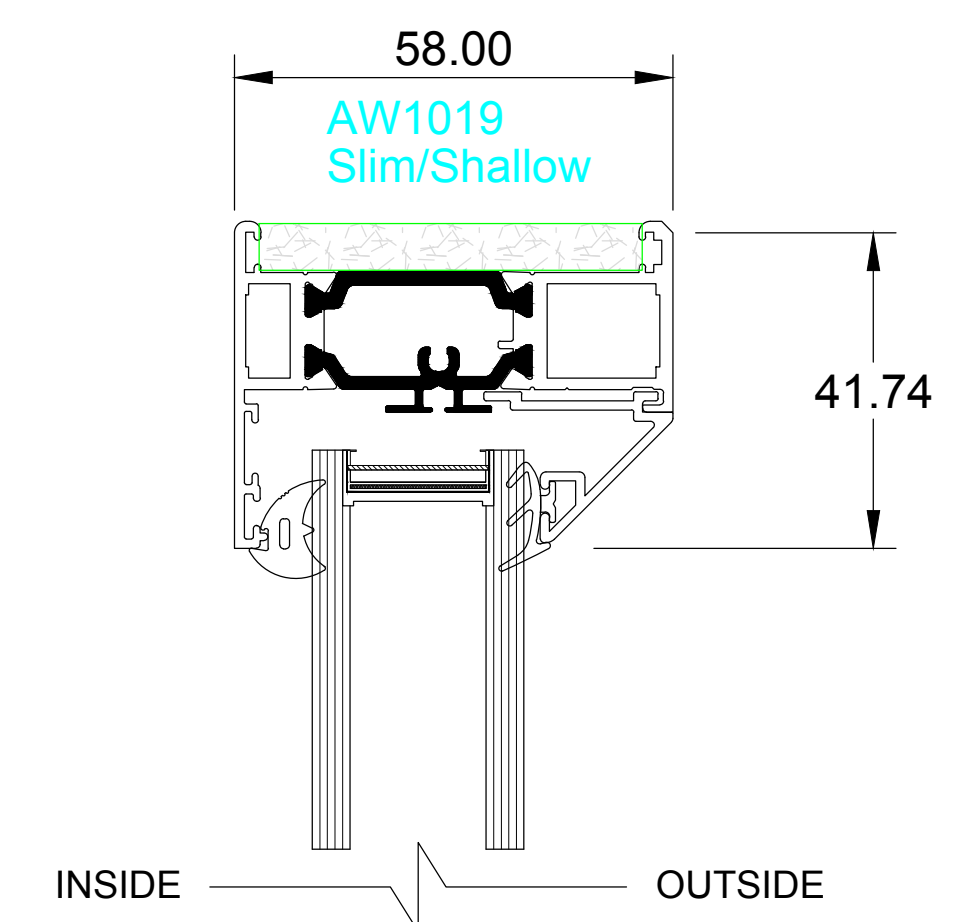





C **SCALE: 1:1 @ A1**
NB: PLEASE REFER TO SCHEDULE NOTES

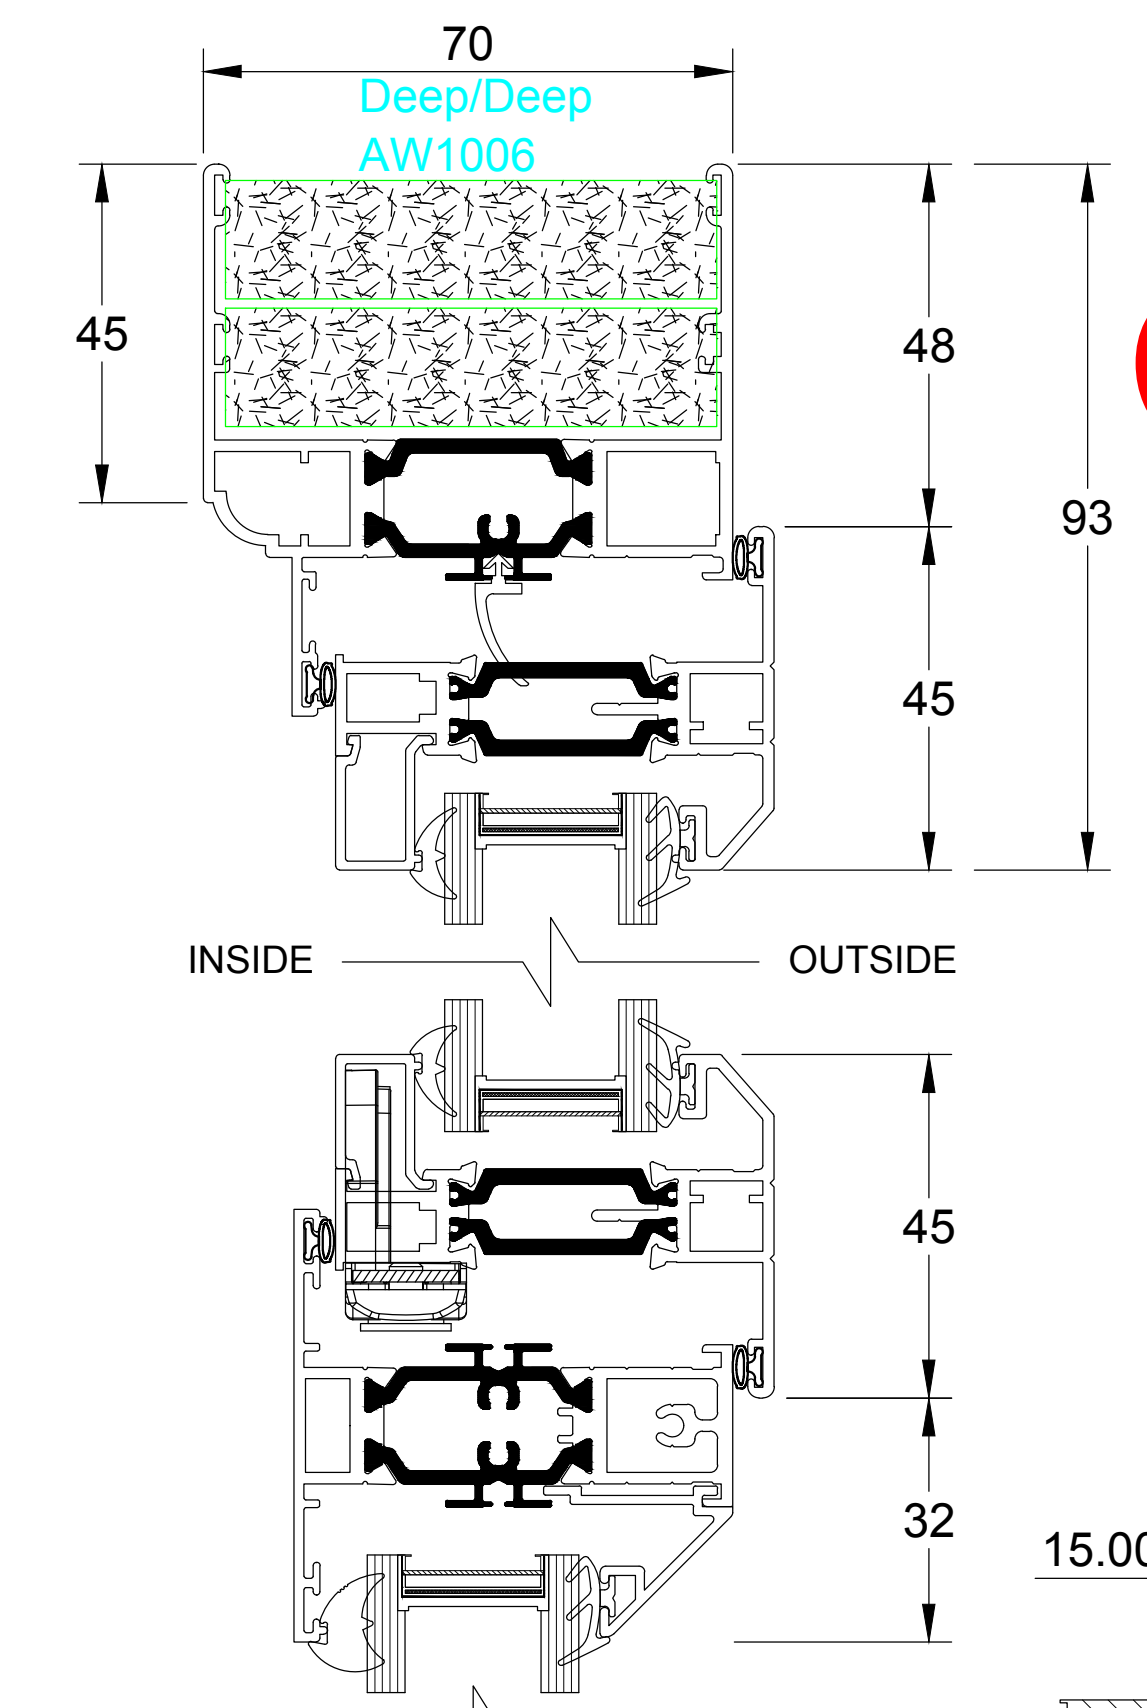

W **CF208** **W**
03 **SCALE: 1:10 @ A1**
NB: PLEASE REFER TO SCHEDULE NOTES

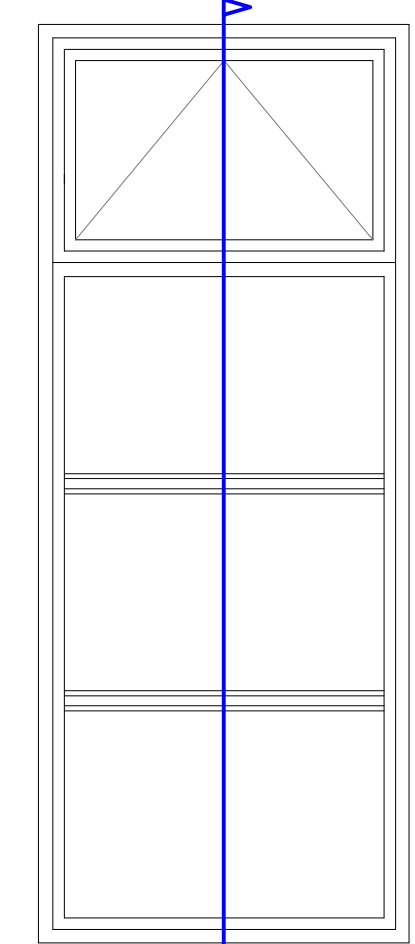

A **SCALE: 1:1 @ A1**
NB: PLEASE REFER TO SCHEDULE NOTES

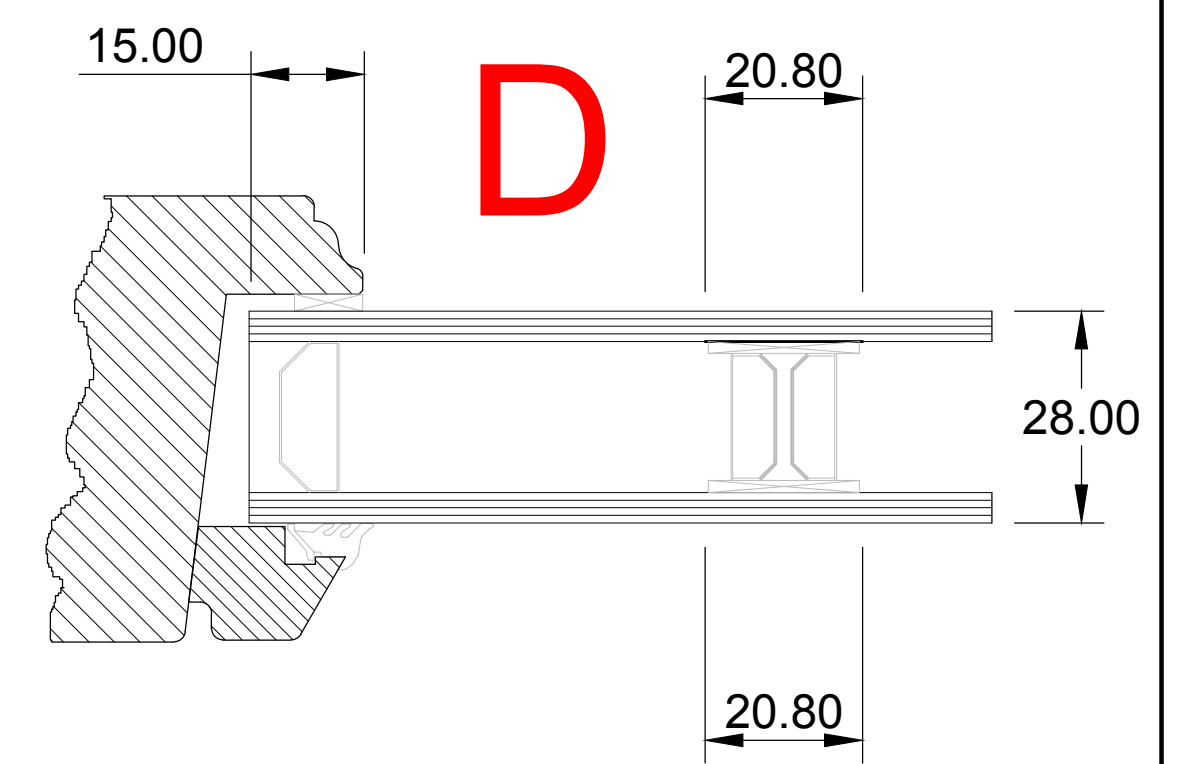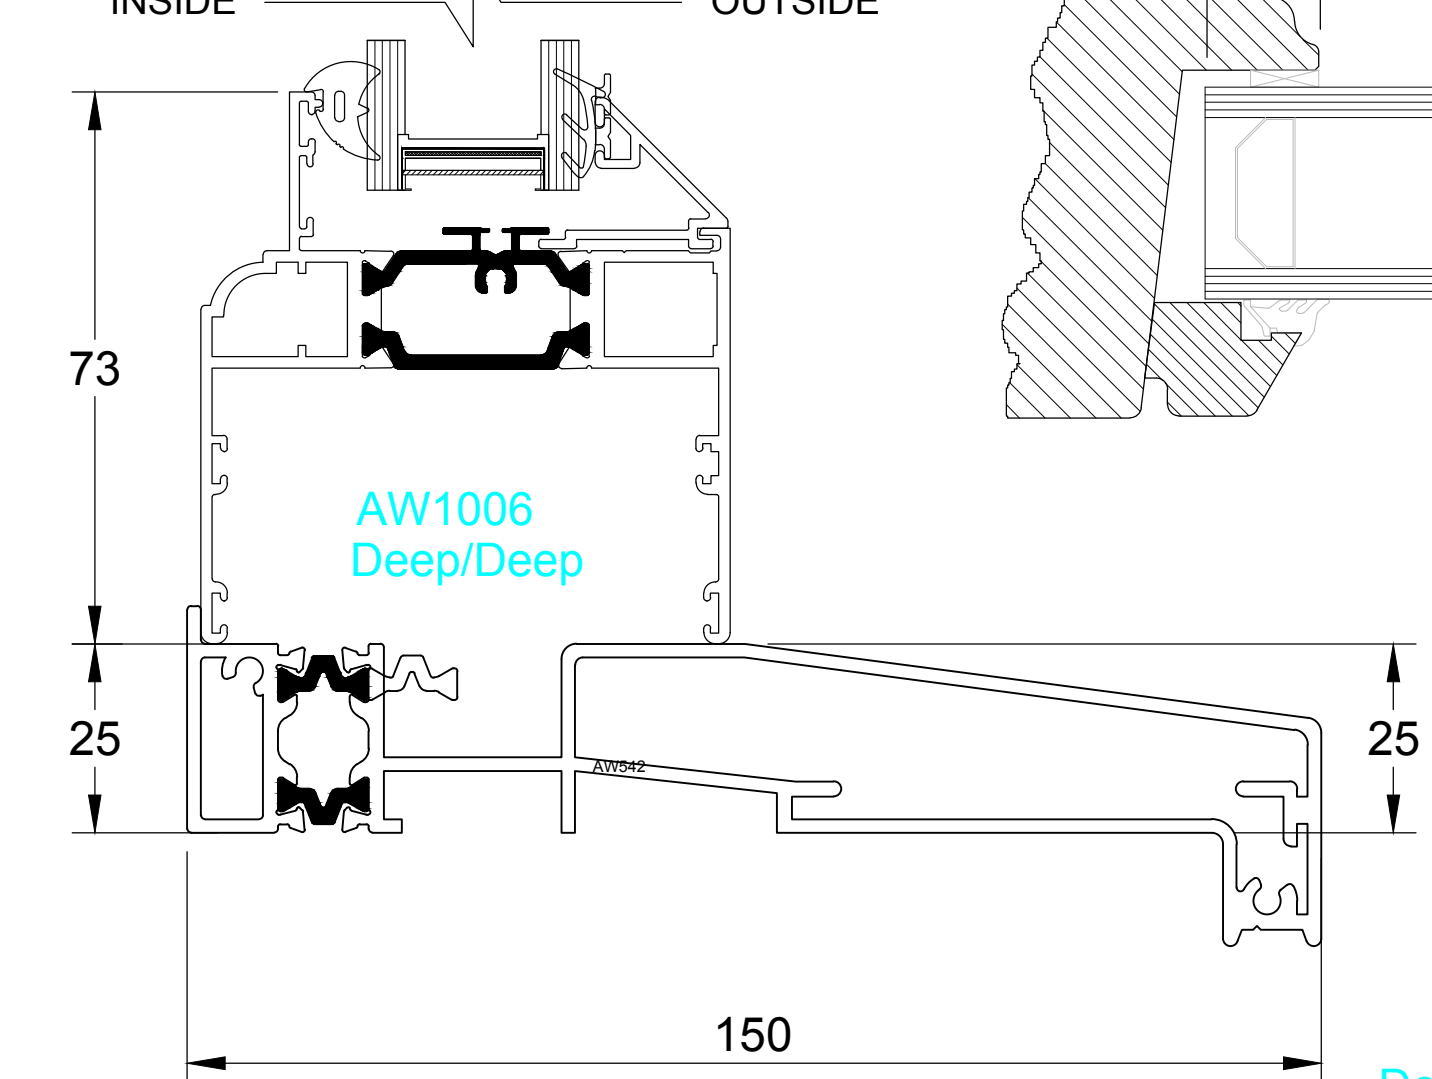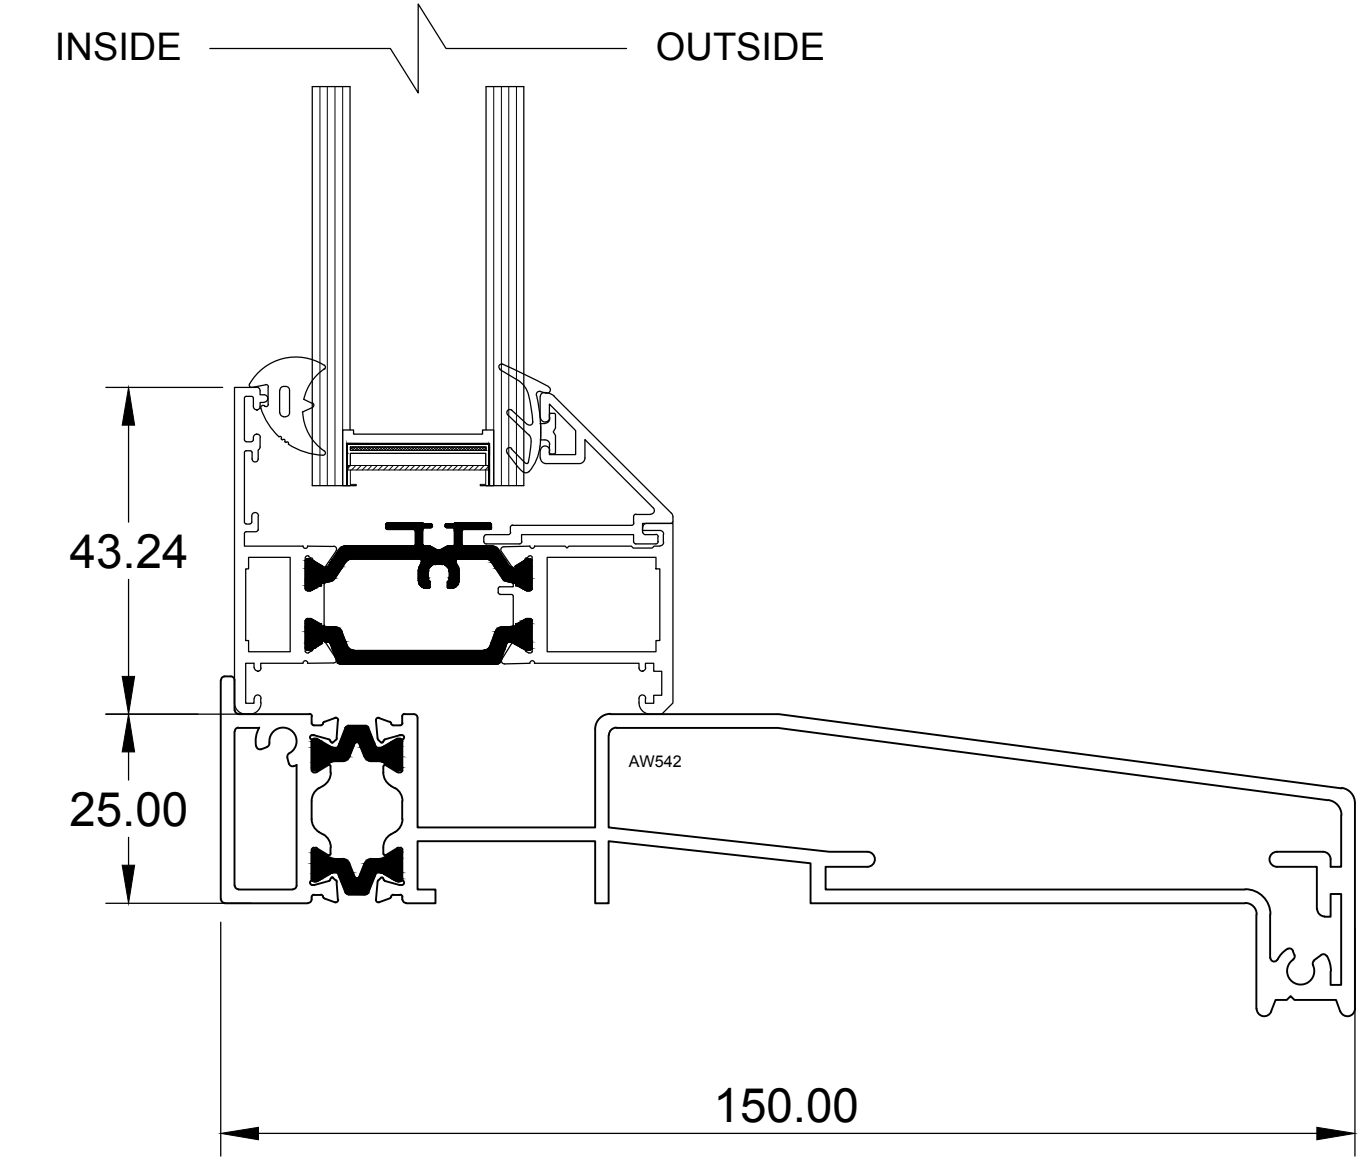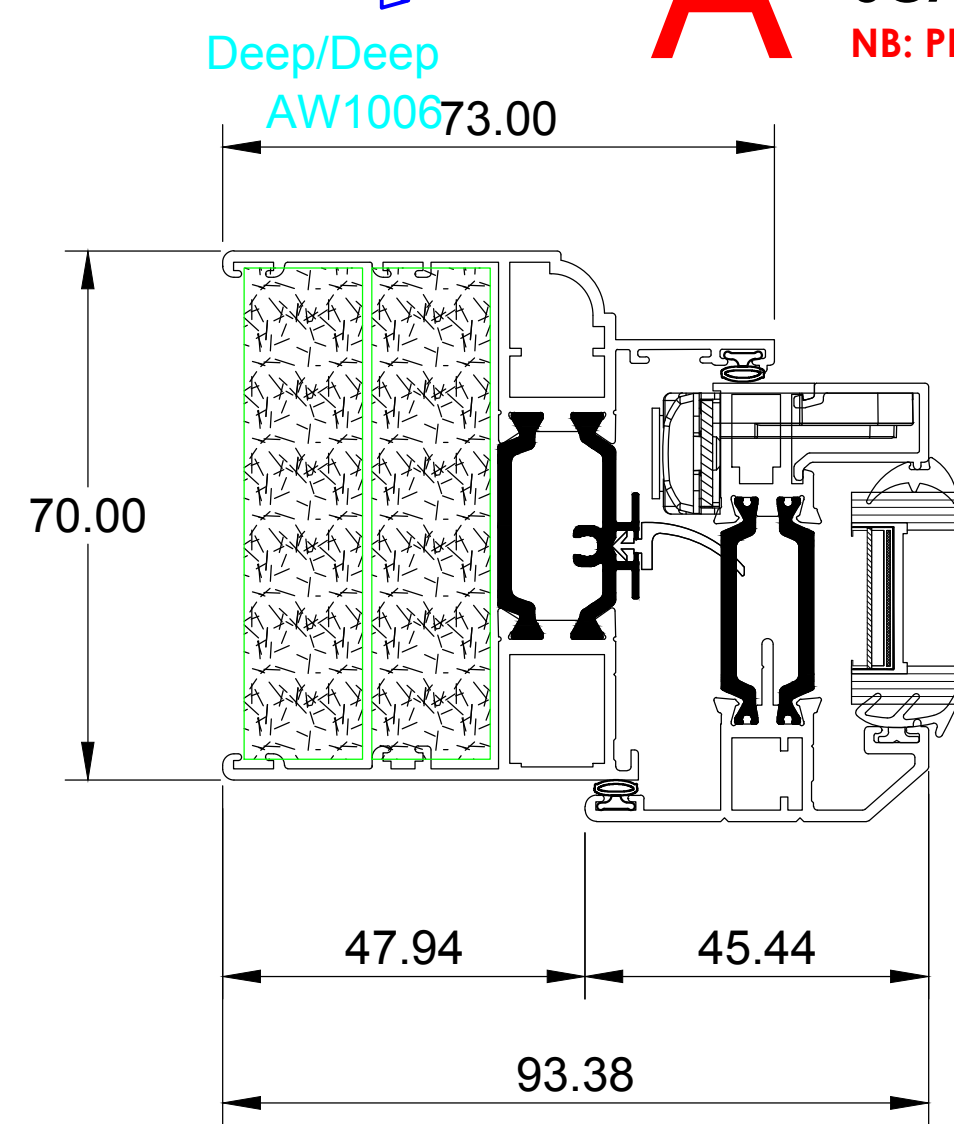


TYPICAL DESIGNS OF ALUMINIUM CASEMENT WINDOWS SCHEDULE

WINDOWS ARE VIEW FROM OUTSIDE

NB: PLEASE REFER TO SCHEDULE NOTE

NEW WINDOWS SCHEDULE

- 1) LeftBed Window-Aluminium Direct Fix Casements
CF221, 1475 mm. wide x 1215 mm. high, 1st Transom: 329, B Dimension: 502, C Dimension: 974, External Colour Code: BS9910, External Finish: White, Glass Whole Frame: 4mm Clear, Grgn/Lead Style Lvl 1: Standard Georgian, Grgn/Lead Style Lvl 2: Standard Georgian, Handle Finish: White, Internal Colour Code: BS9910, Internal Finish: White, Sealed Unit Type: Energy Saver Plus, Spacer Colour: Black, Stay Type: Standard, Window Boards: White
- 2) RightBed Window-Aluminium Direct Fix Casements
CF221, 1475 mm. wide x 1215 mm. high, 1st Transom: 329, B Dimension: 502, C Dimension: 974, External Colour Code: BS9910, External Finish: White, Glass Whole Frame: 4mm Clear, Grgn/Lead Style Lvl 1: Standard Georgian, Grgn/Lead Style Lvl 2: Standard Georgian, Handle Finish: White, Internal Colour Code: BS9910, Internal Finish: White, Sealed Unit Type: Energy Saver Plus, Spacer Colour: Black, Stay Type: Standard, Window Boards: White
- 3) Bathroom Window-Aluminium Direct Fix Casements
CF208, 490 mm. wide x 1240 mm. high, 1st Transom: 335, External Colour Code: BS9910, External Finish: White, Glass Whole Frame: Contora, Grgn/Lead Style Lvl 1: Standard Georgian, Grgn/Lead Style Lvl 2: Standard Georgian, Handle Finish: White, Internal Colour Code: BS9910, Internal Finish: White, Sealed Unit Type: Energy Saver Plus, Spacer Colour: Black, Toughened Glass

NOTES			
1. All dimensions are in millimetres (mm) & levels in metres (m) unless noted otherwise. 2. This drawing is to be read in conjunction with all relevant specifications. 3. All work to comply with the relevant British Standards, BS Code of Practice and Building Regulations if not exempt.			
REVISION			
PROJECT NUMBER SO0638AU			
CLIENT STRAWFERN LTD FLAT 17 BEVAN HOUSE BOSWELL STREET, LONDON WC1N 3BT			
TITLE PROPOSED uPVC CASEMENT WINDOWS, AND SCHEDULE			
DRAWN CVM	CHECKED SR	DATE 19 March 2016	SCALE 1:10 / 1:1 @ A1
DRG. NO. 0638/PP/05			REVISION
			EVEREST HOUSE SOPERS ROAD CUFFLEY POTTERS BAR HERTFORDSHIRE EN6 4SG
© Crown copyright. All rights reserved. Licence number 0100042205 © Crown copyright. All rights reserved. Licence number 0100031673			

