



ALBAN HOUSE

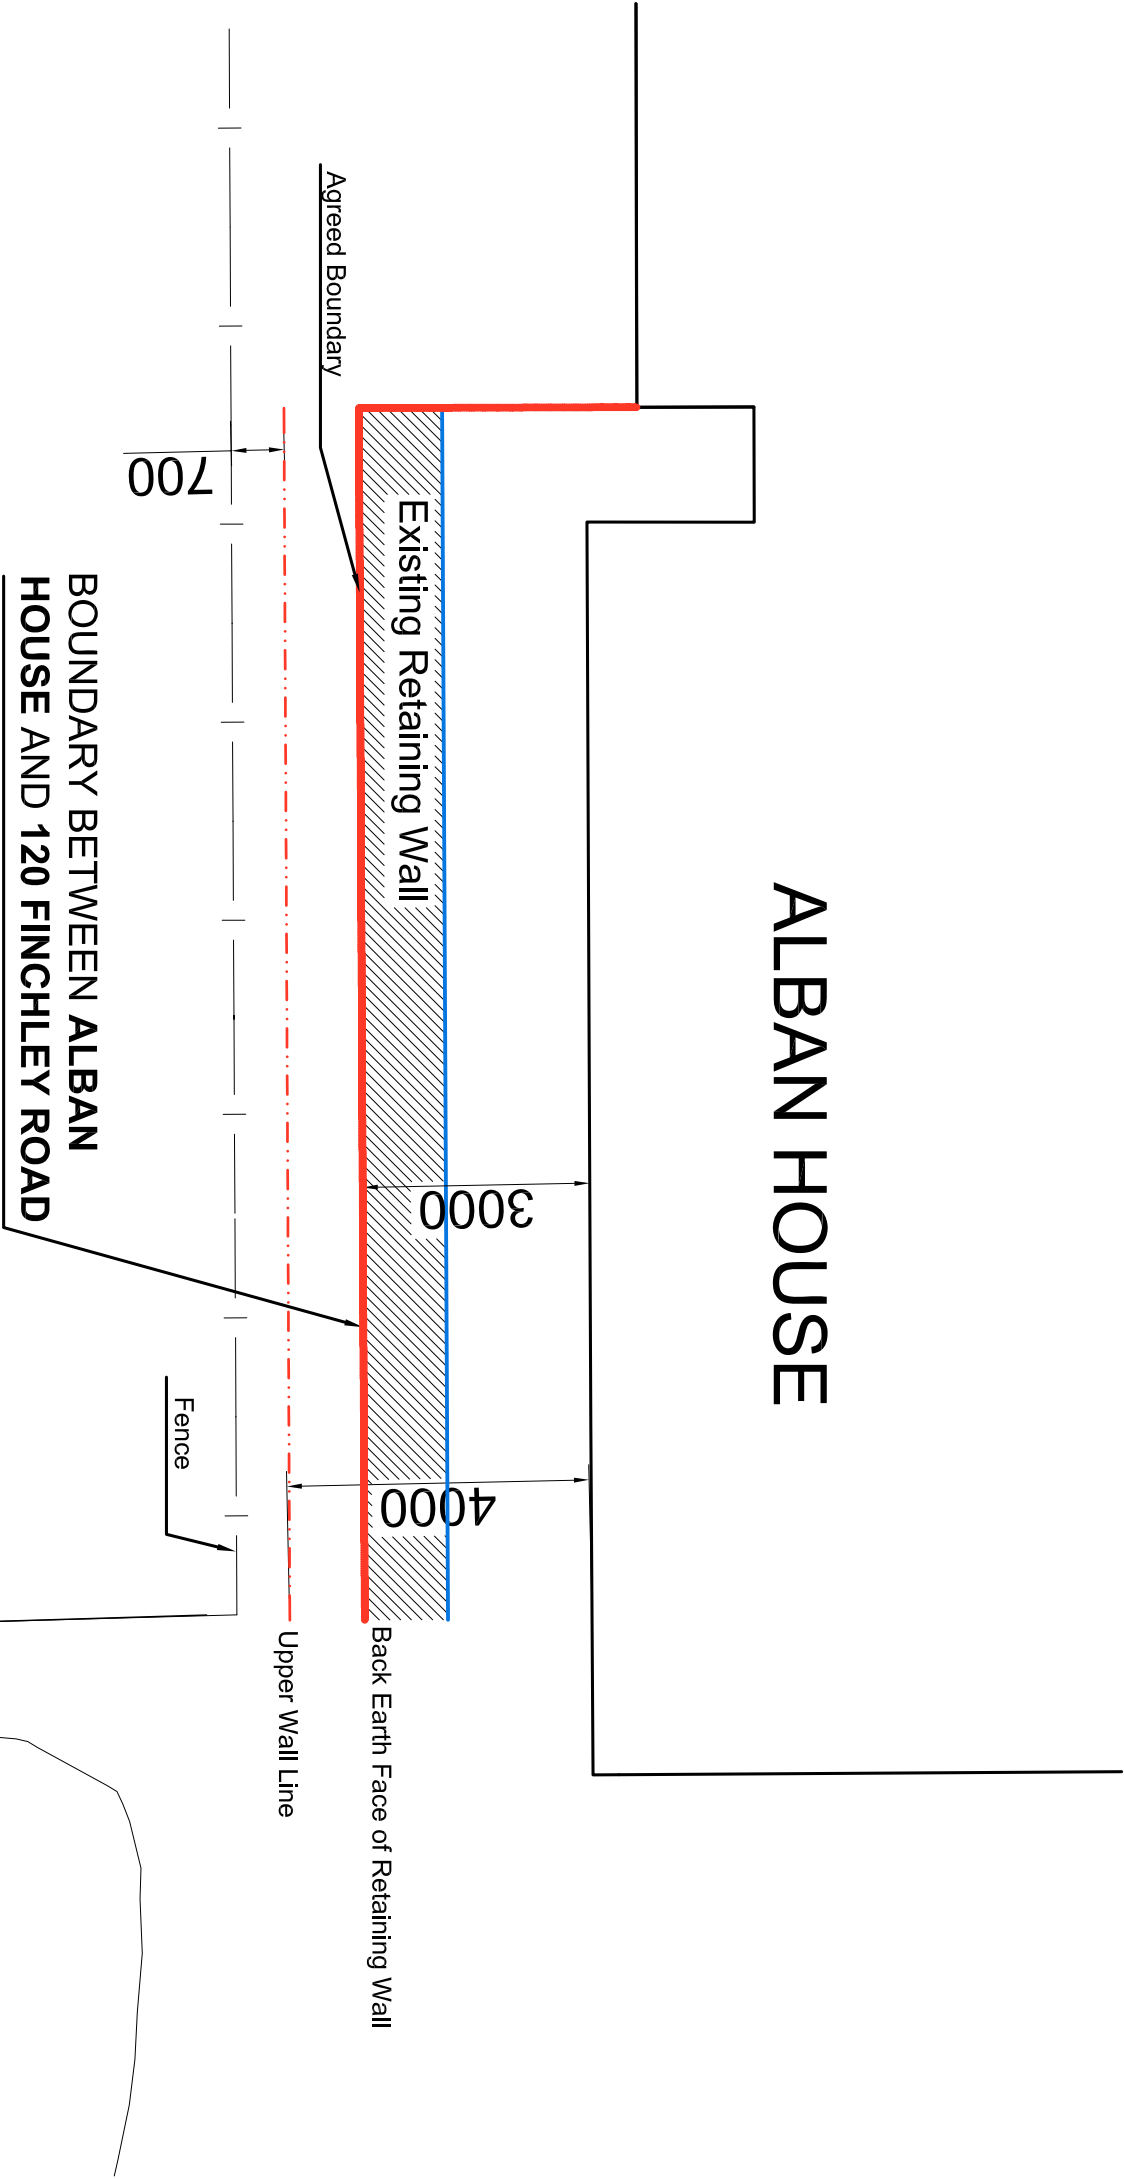

BRAVO HOSTEL
120 FINCHLEY ROAD
LONDON

NW3 5HT

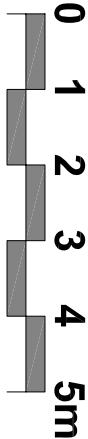

Scale 1:100



27 JULY 2011c
REF: 270711 ALBAN_BOUNDARY

BOUNDARY PLAN