


CABIN GANTRY AT PEDESTRIAN LEVEL

SCALE 1:150

EXISTING ROAD FURNITURE
 LAMP POST - TO BE PROTECTED & INSULATED TO AVOID ELECTRICAL DISCHARGE TO SCAFFOLD SIGNS & PAY BOX - TO BE PROTECTED WITH BUBBLE WRAP OR COREX

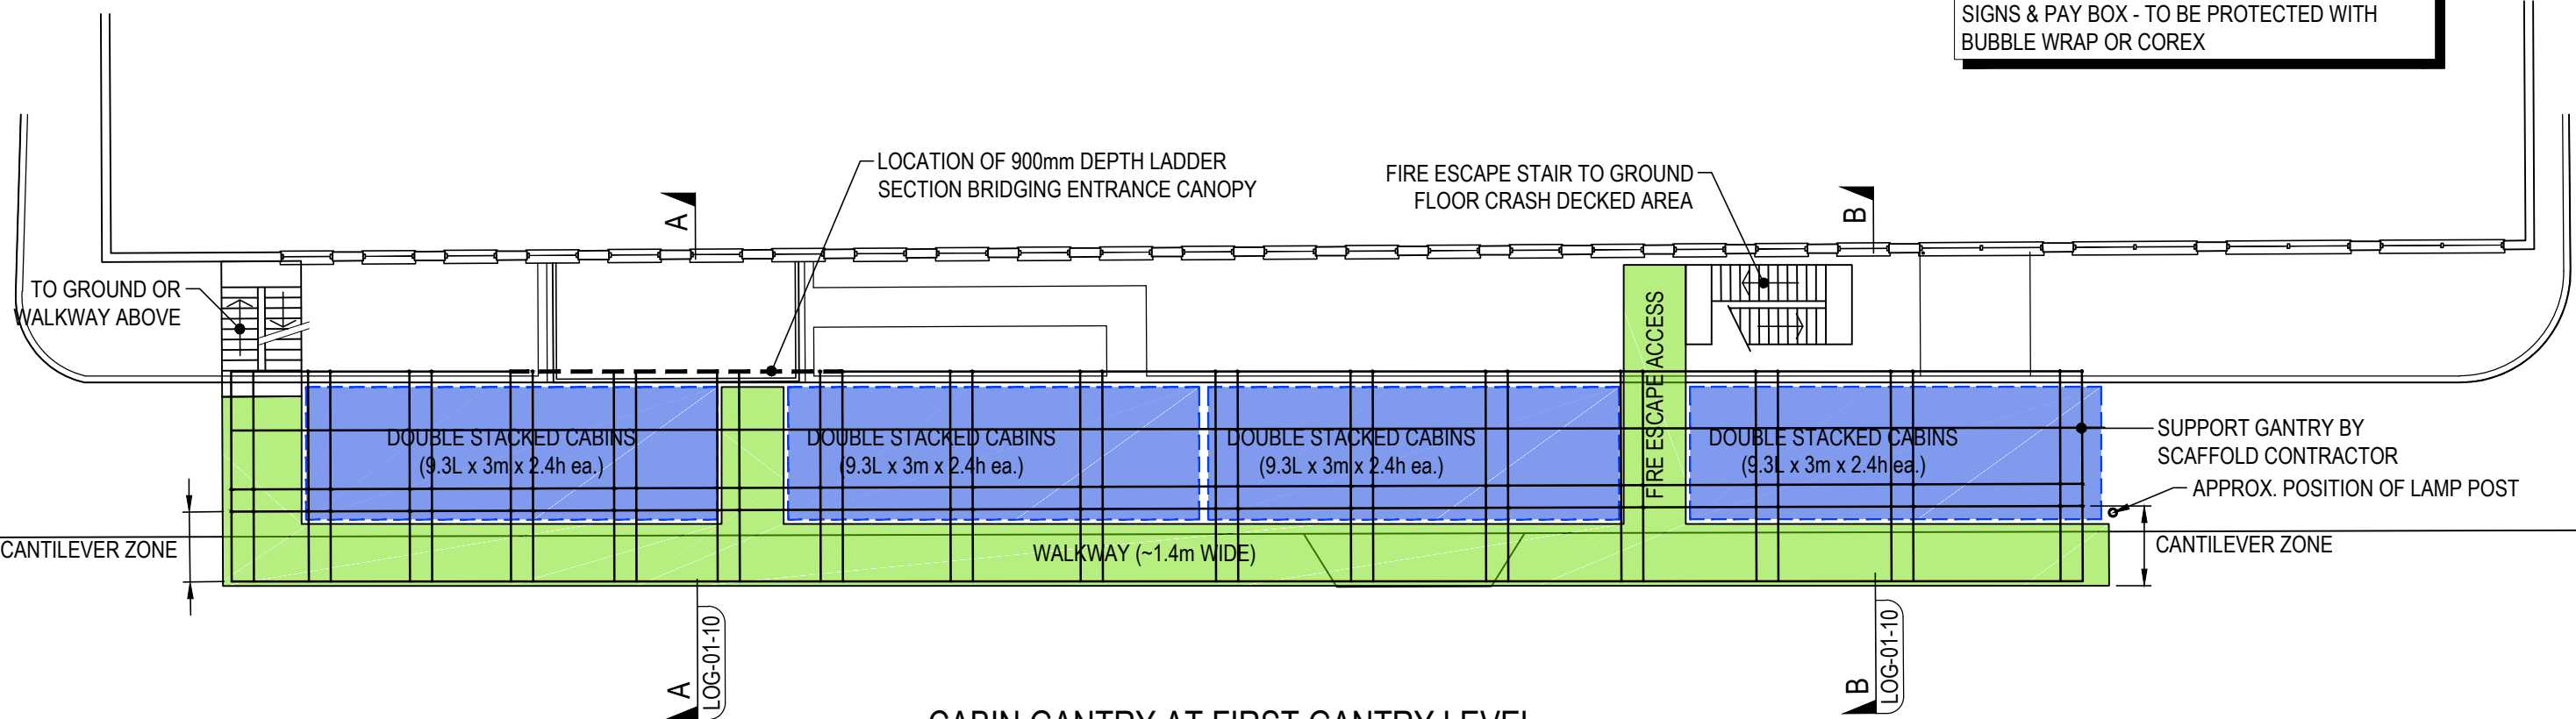

CABIN GANTRY AT FIRST GANTRY LEVEL

SCALE 1:150

Note: Do not scale this drawing, work from figured dimensions only

Rev.	Date	Description	Project	Date	Drawn by
00	---	Revision Description	University College London New Student Centre	28.01.2016	JJudd
			Logistics General Arrangements Cabin Gantry adjacent to Archaeology Department	1:150 @ A3	Checked by IThom
				Sheet	A3
				Dwg.No.	UCLNSC_LOG-01-09
				Rev.	00



155 Moorgate
 London
 EC2M 6XB
 Tel: +44 (0)20 3522 3000
 Fax: +44 (0)20 7068 6017
 www.macegroup.com