


SECTION A-A
SCALE 1:60

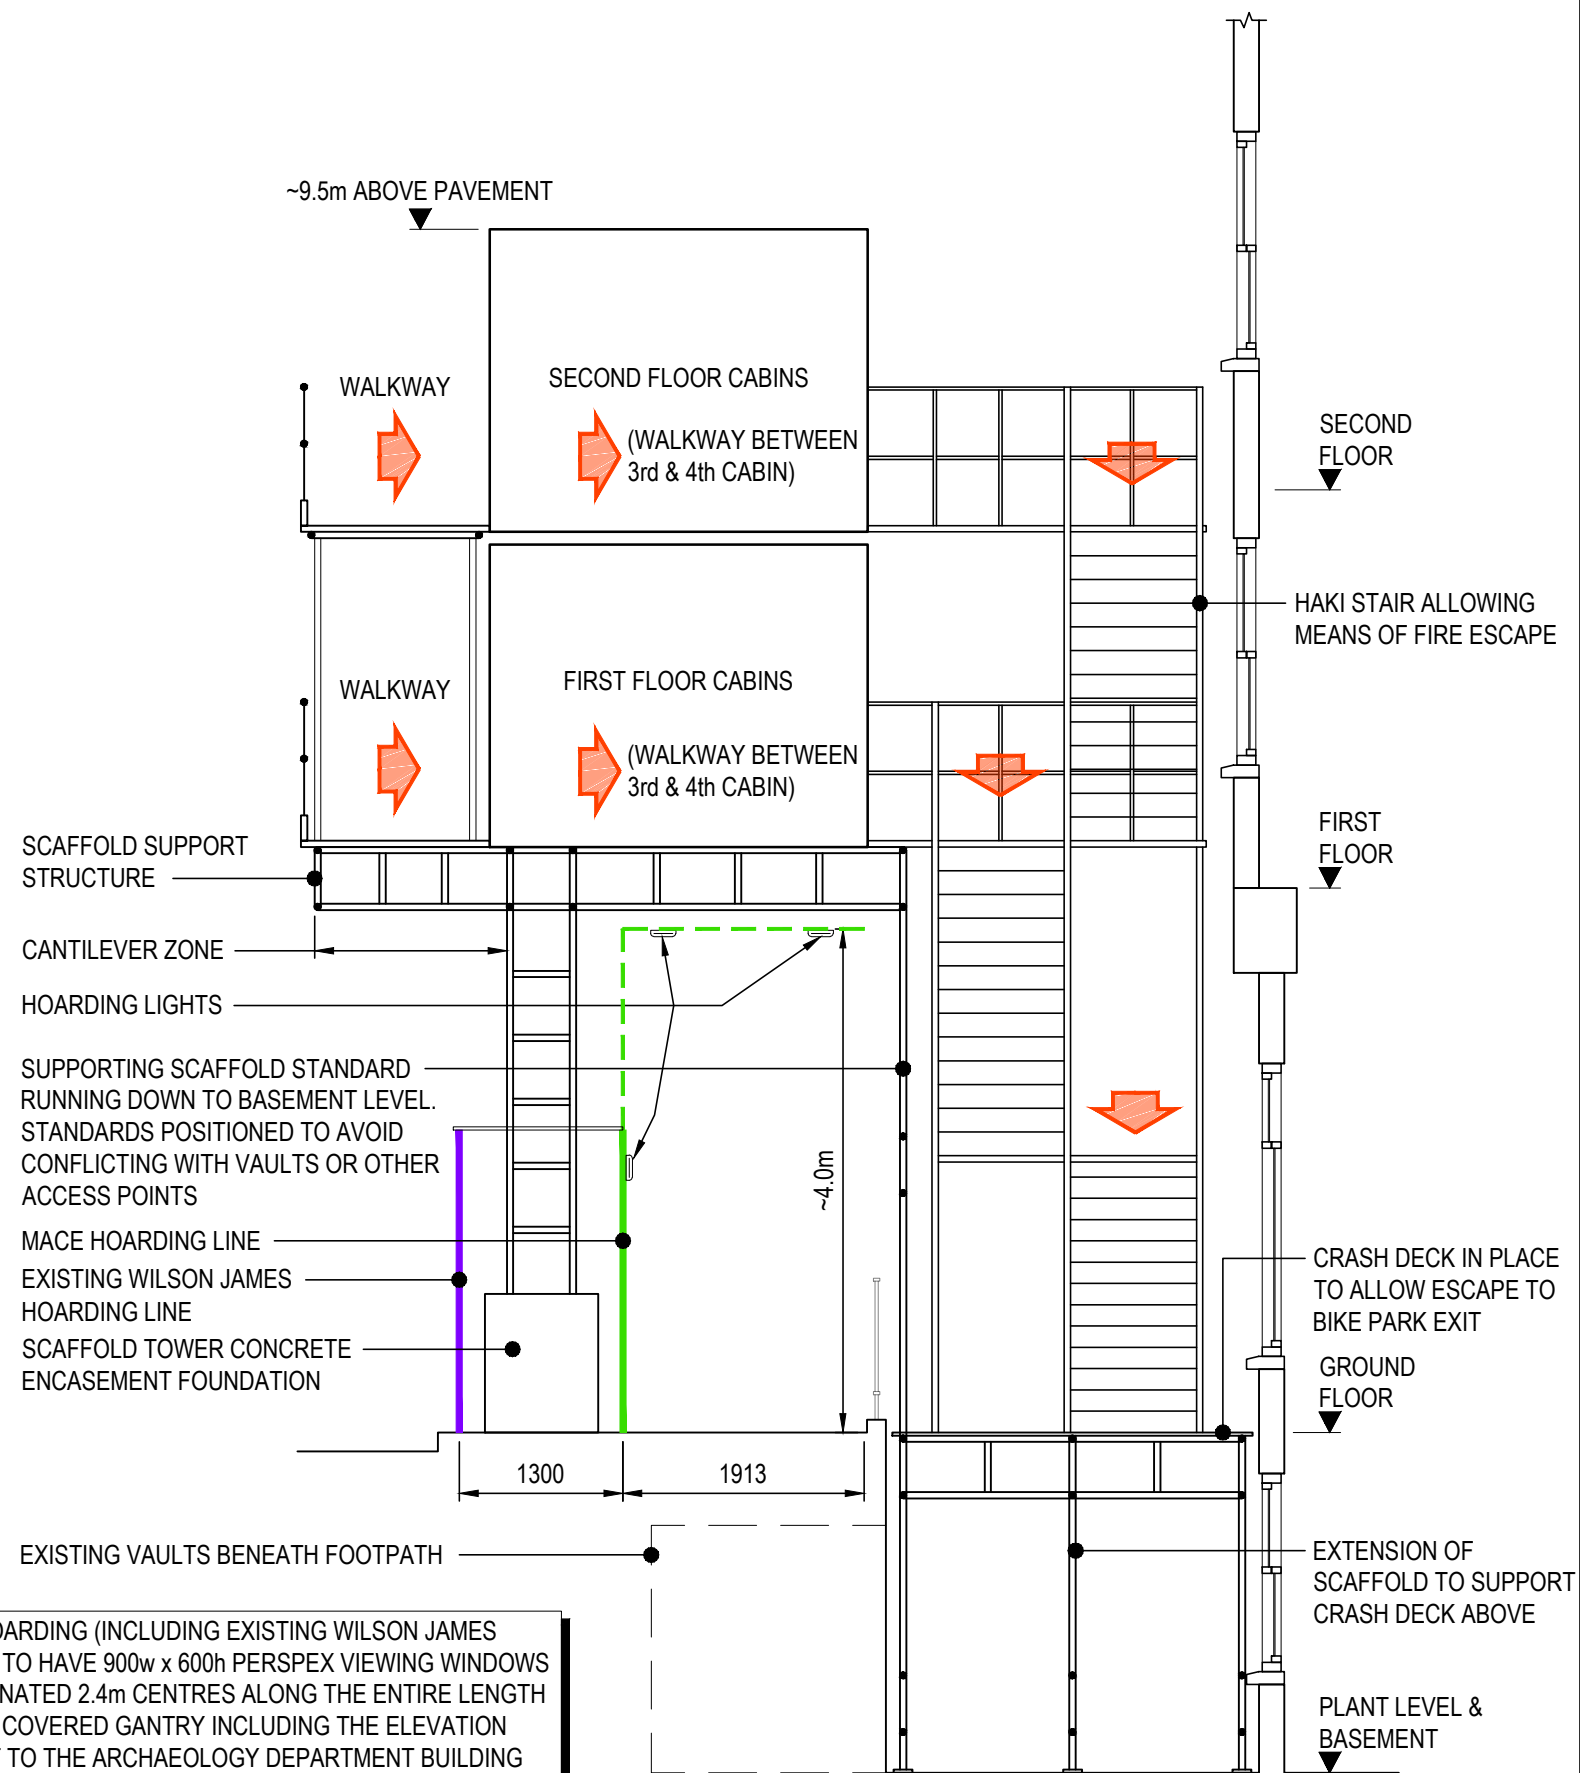

SECTION B-B
SCALE 1:60

ALL HOARDING (INCLUDING EXISTING WILSON JAMES HOARDING) TO HAVE 900w x 600h PERSPEX VIEWING WINDOWS AT COORDINATED 2.4m CENTRES ALONG THE ENTIRE LENGTH OF THE COVERED GANTRY INCLUDING THE ELEVATION CLOSEST TO THE ARCHAEOLOGY DEPARTMENT BUILDING

Note: Do not scale this drawing, work from figured dimensions only

Rev.	Date	Description	Project	Date	Drawn by
00	---	Revision Description	University College London New Student Centre	28.01.2016	JJudd
			Logistics Sections Cabin Gantry adjacent to Archaeology Department	1:60 @ A3	Checked by IThom
				Sheet A3	
				Dwg.No.	Rev.
				UCLNSC_LOG-01-10	00

155 Moorgate
London
EC2M 6XB

Tel: +44 (0)20 3522 3000
Fax: +44 (0)20 7068 6017
www.macegroup.com

