


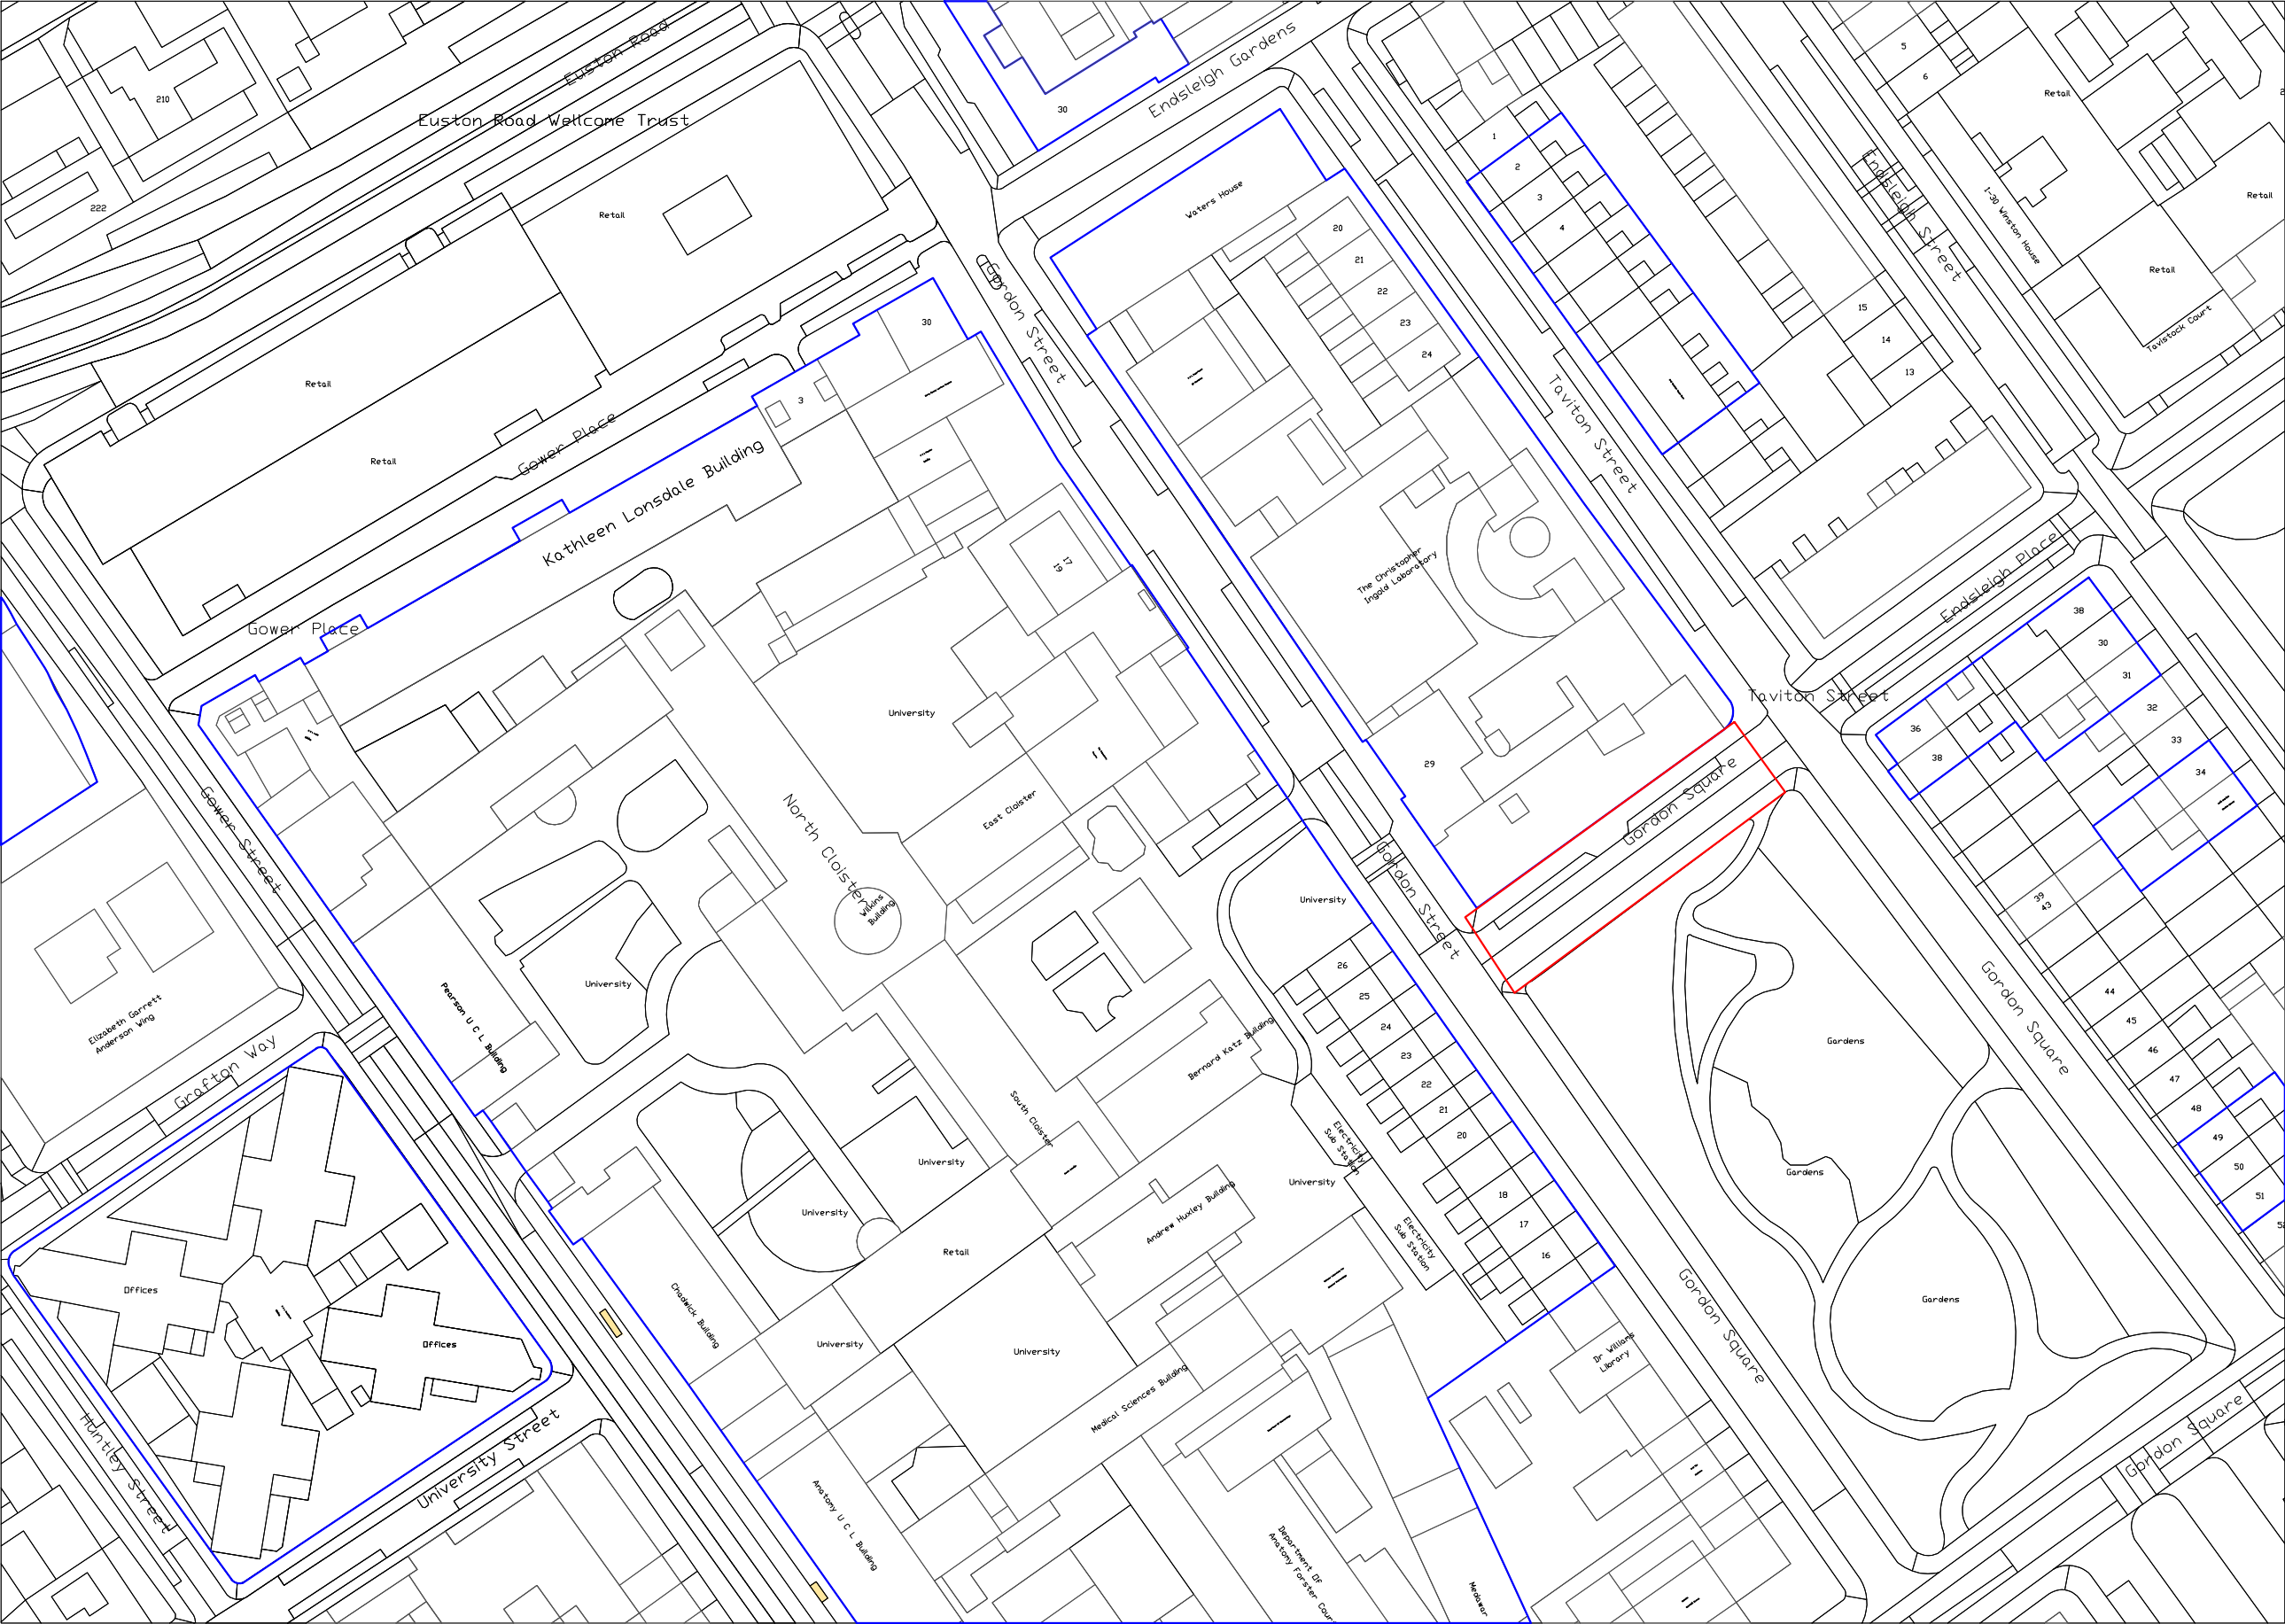

Application site

Other land in UCL ownership

Note: Do not scale this drawing,
work from figured dimensions only

Rev.	Date	Description	Project	University College London New Student Centre	Date	21.03.2016	Drawn by	WTate	
00	--.---	Revision Description			Scale	1:1250 @ A3	Checked by	WTate	
			Drawing Title	Location plan	Sheet	A3			
					Dwg.No.		Rev.		
						UCLNSC_LOG-04-01		00	155 Moorgate London EC2M 6XB
									Tel: +44 (0)20 3522 3000 Fax: +44 (0)20 7068 6017 www.macegroup.com