


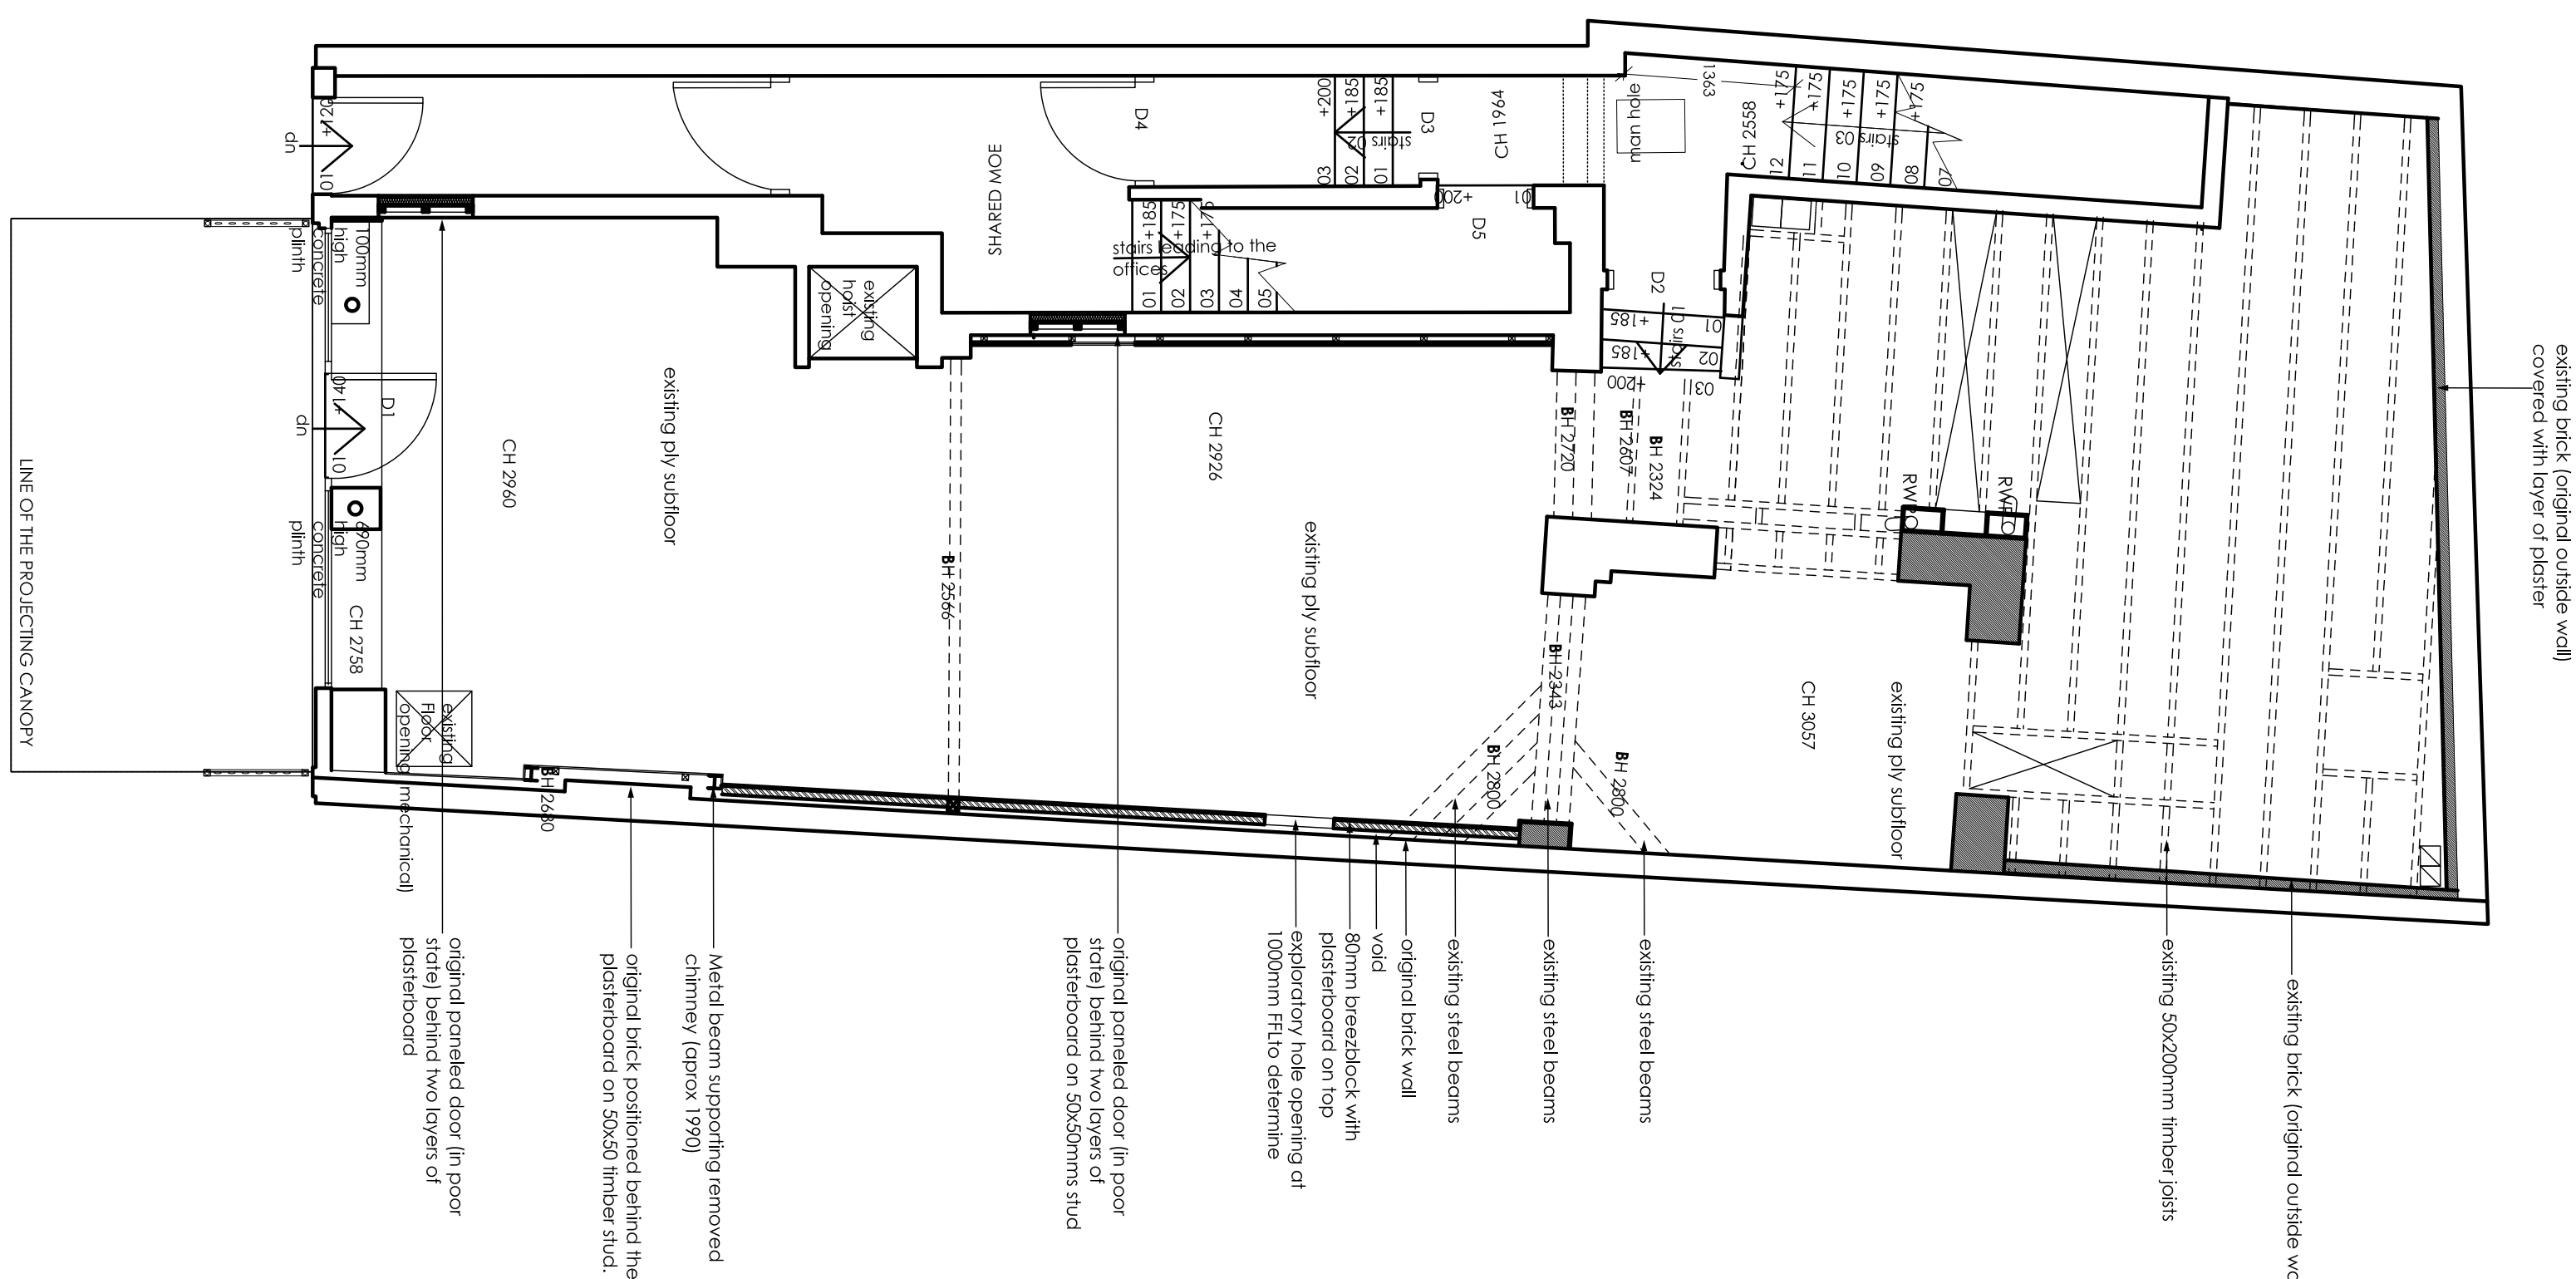


Scale: 1:50 @A1, 1:100@A3




02  
01-10

Scale: 1:50 @A1, 1:100@A3

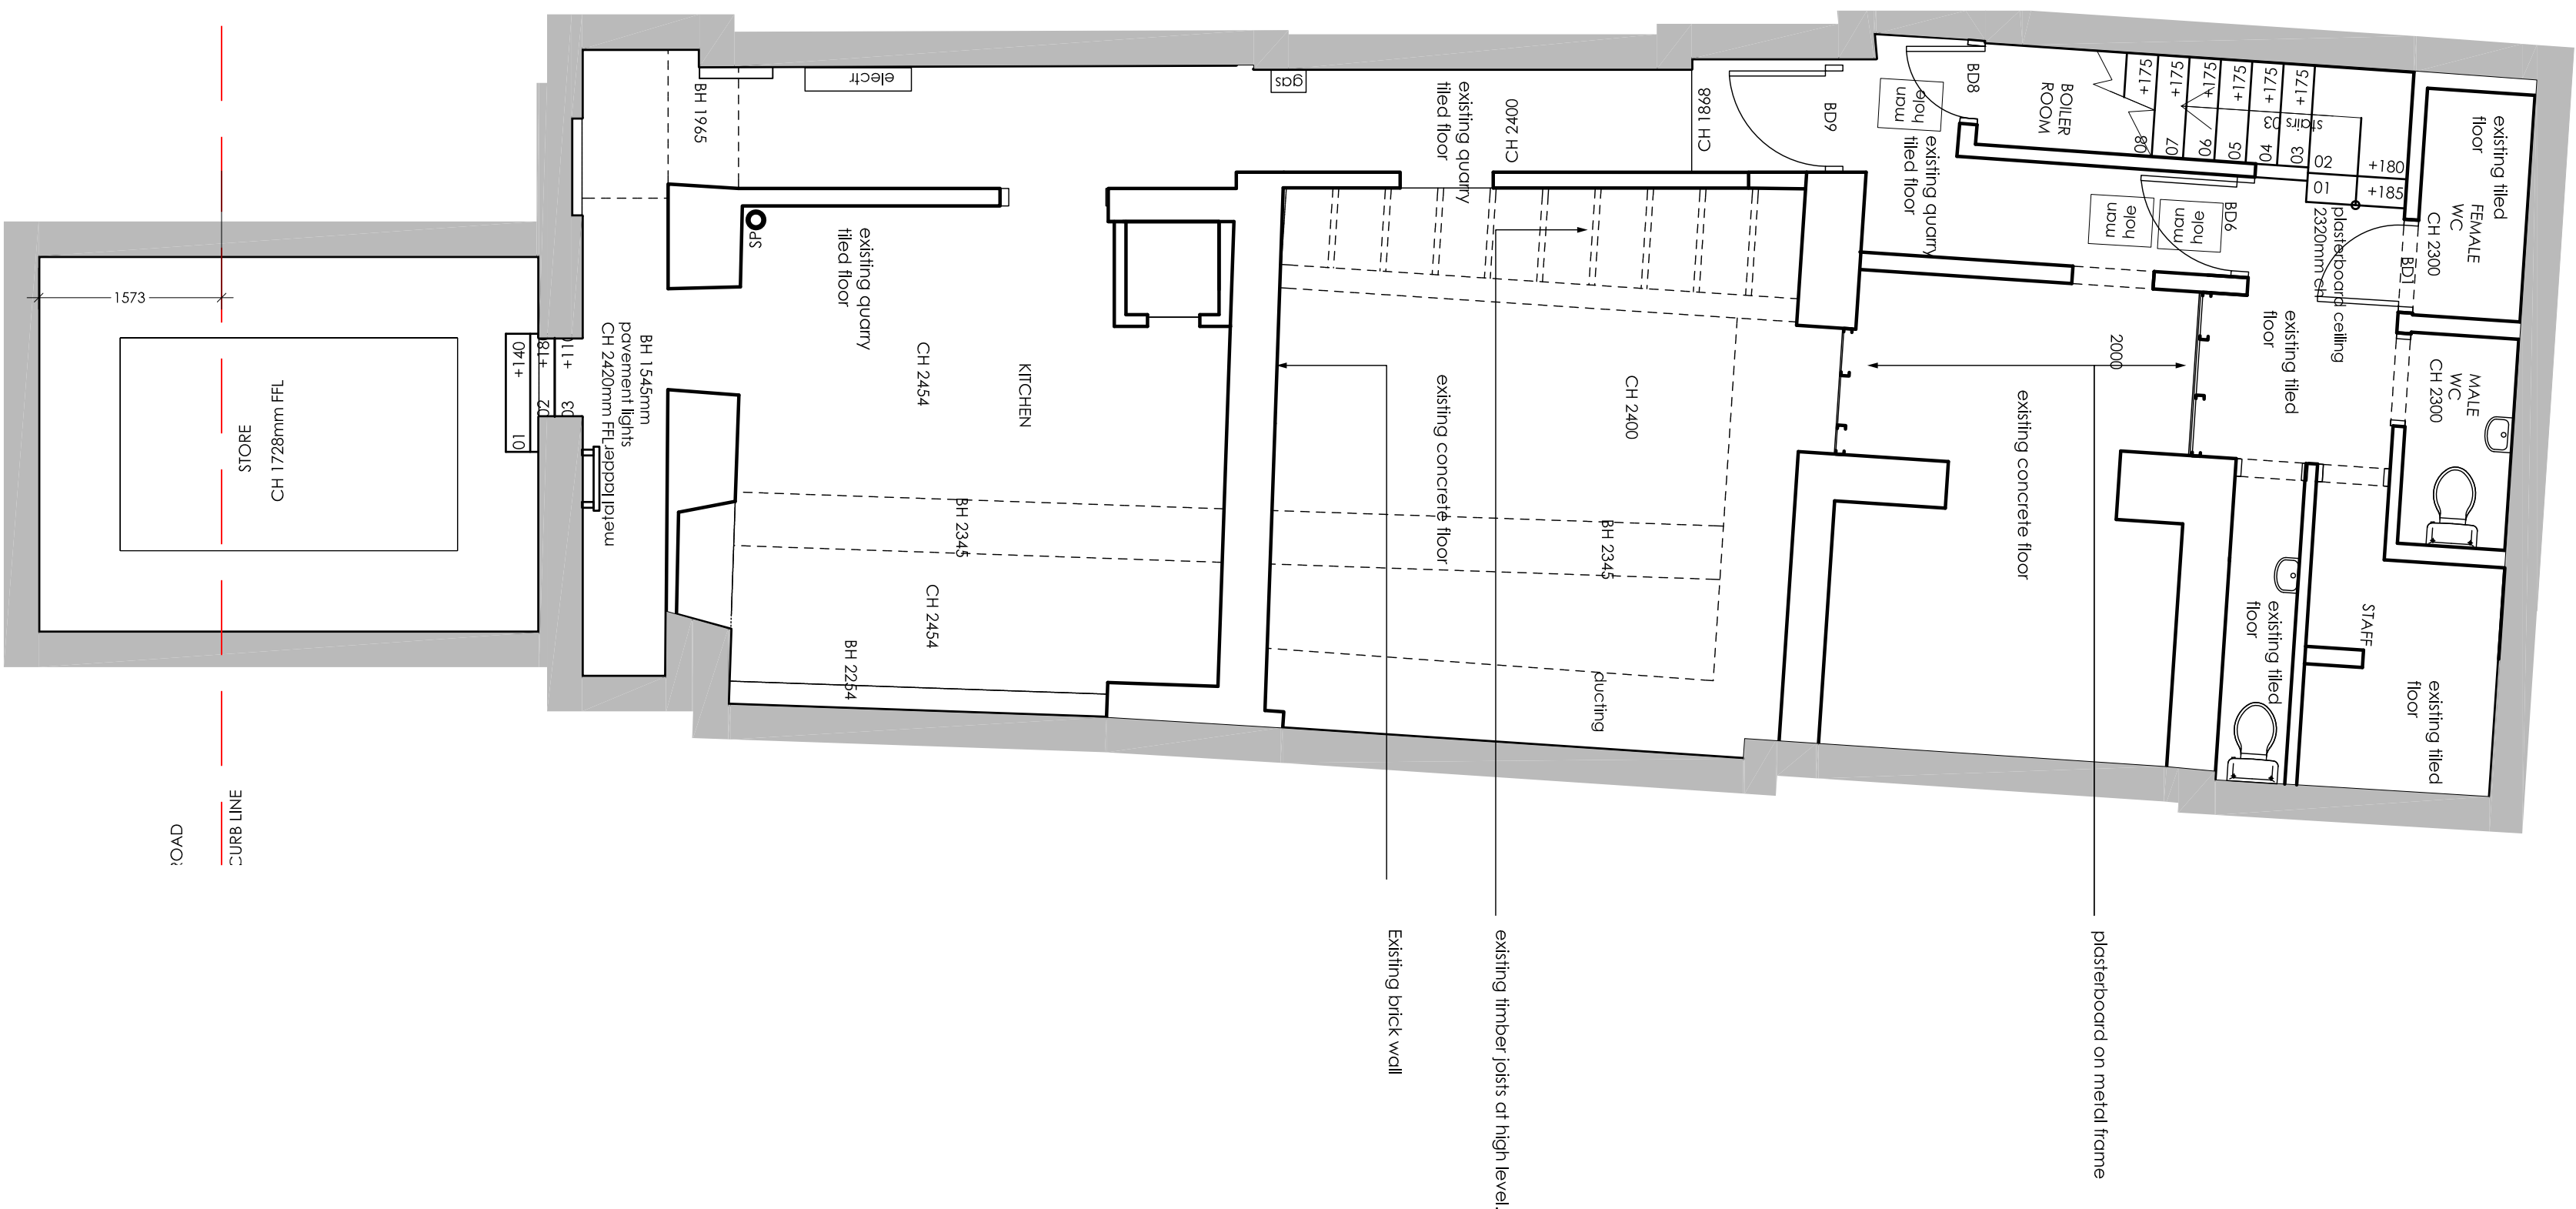

Scale in metres  
1:50@A1, 1:100@A3

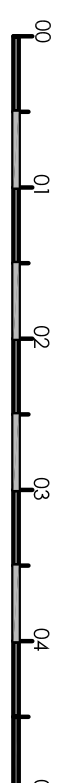

- GENERAL NOTES
1. ALL FINISHES ARE TO CONFORM TO THE REQUIRE OF CURRENT BUILDING REGULATIONS IN THE APPLICABLE COUNTRY IN A RESIDENTIAL ALL FINISHES ARE TO BE CLASS 1 (OR EQUIVALENT).
2. CONTRACTOR MUST PLOT ALL SITE DIMENSIONS, DIMENSIONS, LEVELS, BEFORE PROCEEDING WITH ANY WORK.
3. AND SPECIFICATIONS AND REPORT ANY DISCREPANCIES TO DESIGN PRIOR TO COMMENCEMENT OF WORK.
4. ALL REQUESTED DRAWINGS SHOWING FINISHES AND CONSTRUCTION METHODS ARE TO BE APPROVED BY ARCHITECT DESIGN PRIOR TO COMMENCEMENT OF WORK.
5. ALL SPECIFIED MATERIALS ARE TO BE INSTALLED IN ACCORDANCE WITH THE MANUFACTURER'S RECOMMENDATIONS.
6. CONTRACTOR TO PROVIDE A WORKING ENVIRONMENT WITH CONFORM ALL AUTHORITY REGULATIONS.
7. ALL FINISHES ARE TO BE CARRIED OUT TO A HIGH STANDARD.
8. ANY DIMENSIONS ARE TO BE TAKEN FROM THE SETTINGS OUT PLAN ONLY AND ARE NOT TO BE SCALED FROM THE DRAWINGS.
9. IT IS THE CONTRACTOR'S RESPONSIBILITY TO UNDERSTAND AND ENSURE THAT ANY BUILDING IS CARRIED OUT UNDER THE LOCAL AUTHORITY REQUIREMENTS.
10. THE CONTRACTOR IS TO CHECK AND APPROVE ALL DESIGN SHOP FITTING AND CONSTRUCTION DETAILS AND OFFER ALTERNATIVES TO THE DESIGNER FOR APPROVAL.
11. IN THE EVENT THAT DRAWING INFORMATION IS NOT THE SAME, AND IF THE CONTRACTOR HAS ANY DOUBTS, THE CONTRACTOR IS TO CONTACT THE ARCHITECT IMMEDIATELY PRIOR TO THE WORK BEING IN CONFLICT.
12. THE DRAWINGS ARE TO BE READ IN CONJUNCTION WITH THE OTHER RELEVANT CONSULTING DRAWINGS.
13. COPYRIGHT OF ARCHITECT DESIGN, NOT TO BE REPRODUCED

[illegible]

	INFORMATION ONLY
	APPLICATION FOR LOCAL AUTHORITY
	TENDER
	CONSTRUCTION

PROJECT SHORYU  
35 GREAT QUEEN STREET, WC2A 3QU

TITLE	EXISTING LAYOUT (surveyed 14-03-16)
1	1
2	2
3	3
100	100

DRAWN	DATE	SCALE	CHECKED
MM	MAR 2016	shown	
PROJECT		NUMBER	REVISION
BD 1578		01-10	

9 Pavilion Parade  
Brighton  
BN2 1RA  
t: 01273 622 438  
maja@blenheimdesign.com

9 Pavilion Parade  
Blighton  
BN2 1RA  
t: 01273 622 438  
mjc@blenheimdesign.com