

01  
2501

1  
3001

AA BB CC DD EE

21  
22  
23  
24  
25  
26  
27  
28  
29



2  
3005

01-02  
2503

2  
3005

01-02  
2504

FFL  
EL. 29.000m

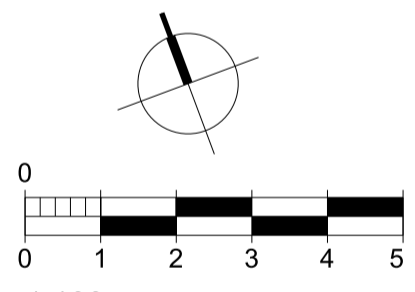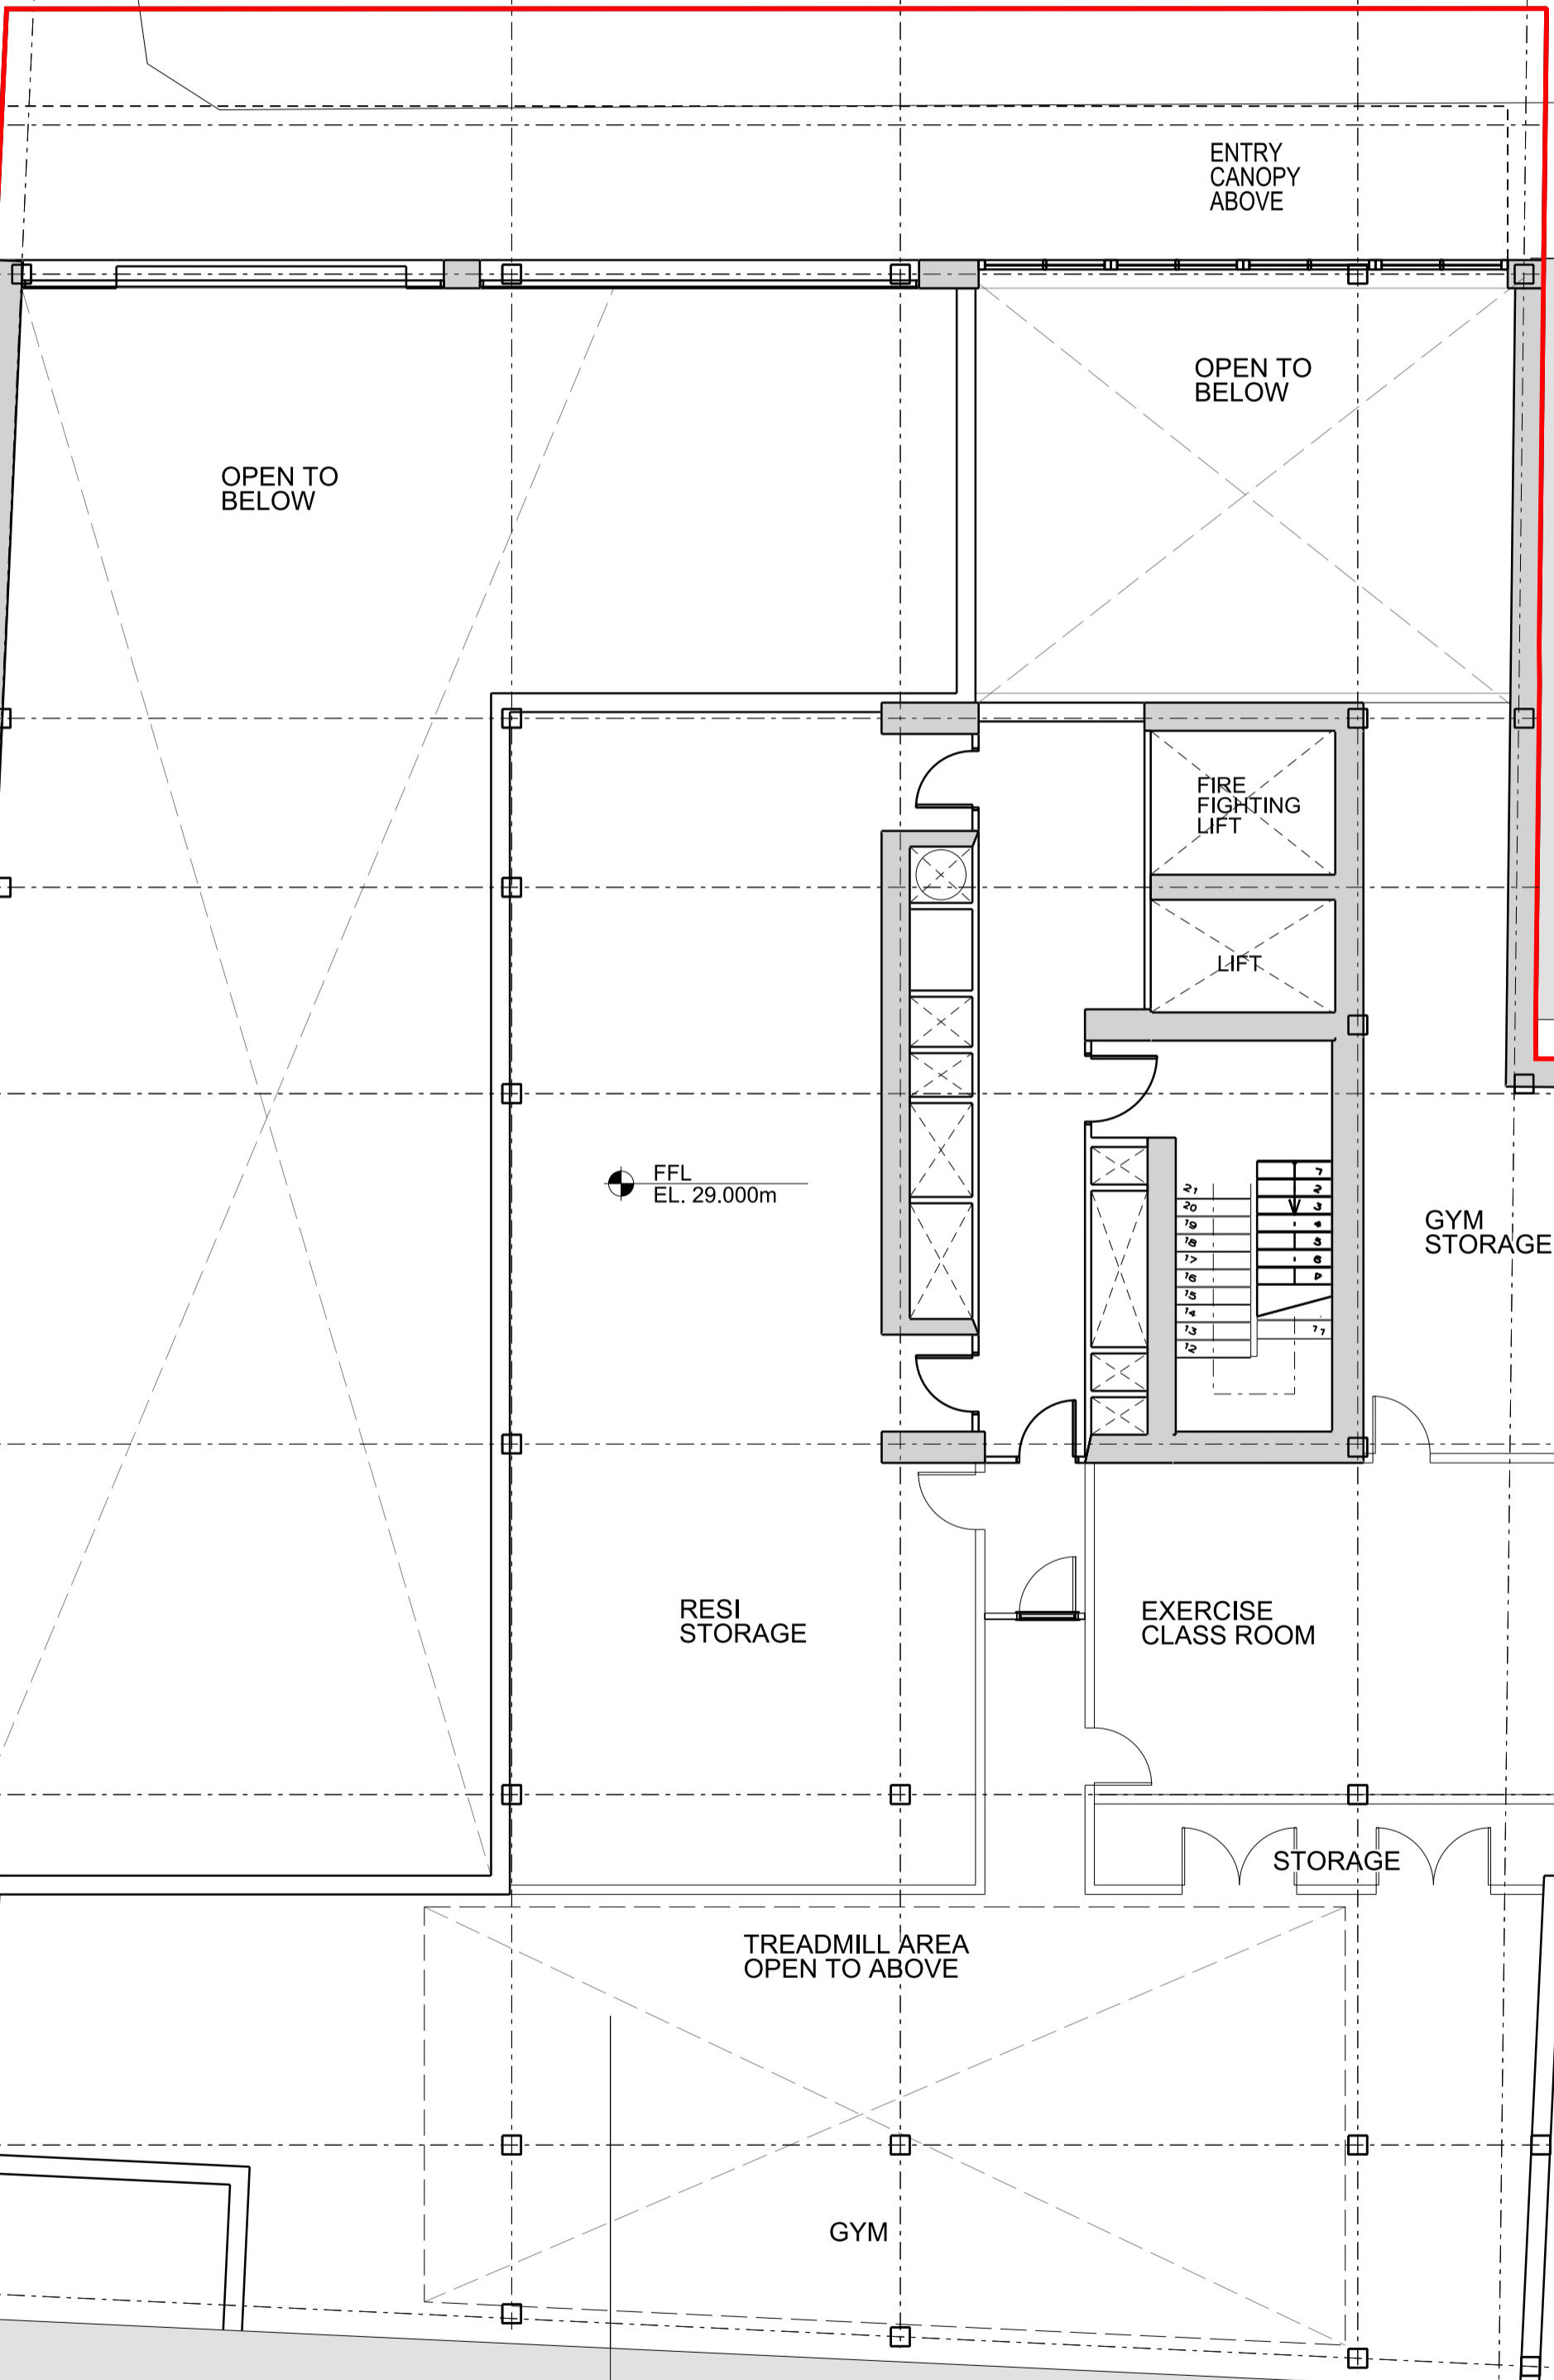

Scale 1:100

| rev | description        | date       | dr by | ap by |
|-----|--------------------|------------|-------|-------|
| P1  | PLANNING           | 16.07.2015 | JK    | DP    |
| P2  | PLANNING AMENDMENT | 26.02.2016 | RB    | DP    |
|     | original by        | 19.06.2015 | AL    | MR    |
|     | ASTUDIO            |            |       |       |

**ASTUDIO**  
architecture

Elizabeth House - Tower Building - 10th Floor - 11 York Road - London SE1 7YX - UK

|                |                                 |
|----------------|---------------------------------|
| Client         | <b>PLATFORM</b>                 |
| Project        | Templar_House                   |
| Drawing        | Residential Mezzanine Plan      |
| Scale          | 1:100 A1/1:200 A3               |
| Project number | 14002                           |
| Issue status   | PLANNING AMEND                  |
| Drawing number | TH-AS-A 00-PL-0100-PLLM 1302 P2 |
| Discipline     | 002-RESIDENCE 1000-RESIDENCE    |

TH-AS-A 00-GA-0100-PL01 1103

1  
3001

01  
2502

This drawing is to be read in conjunction with all related drawings. Do not scale from this drawing. All dimensions must be checked and verified on site before commencing any work or producing shop drawings. The originator should be notified immediately of any discrepancy. This drawing is copyright and remains the property of and ASTUDIO Architecture.