



SECTION A-A

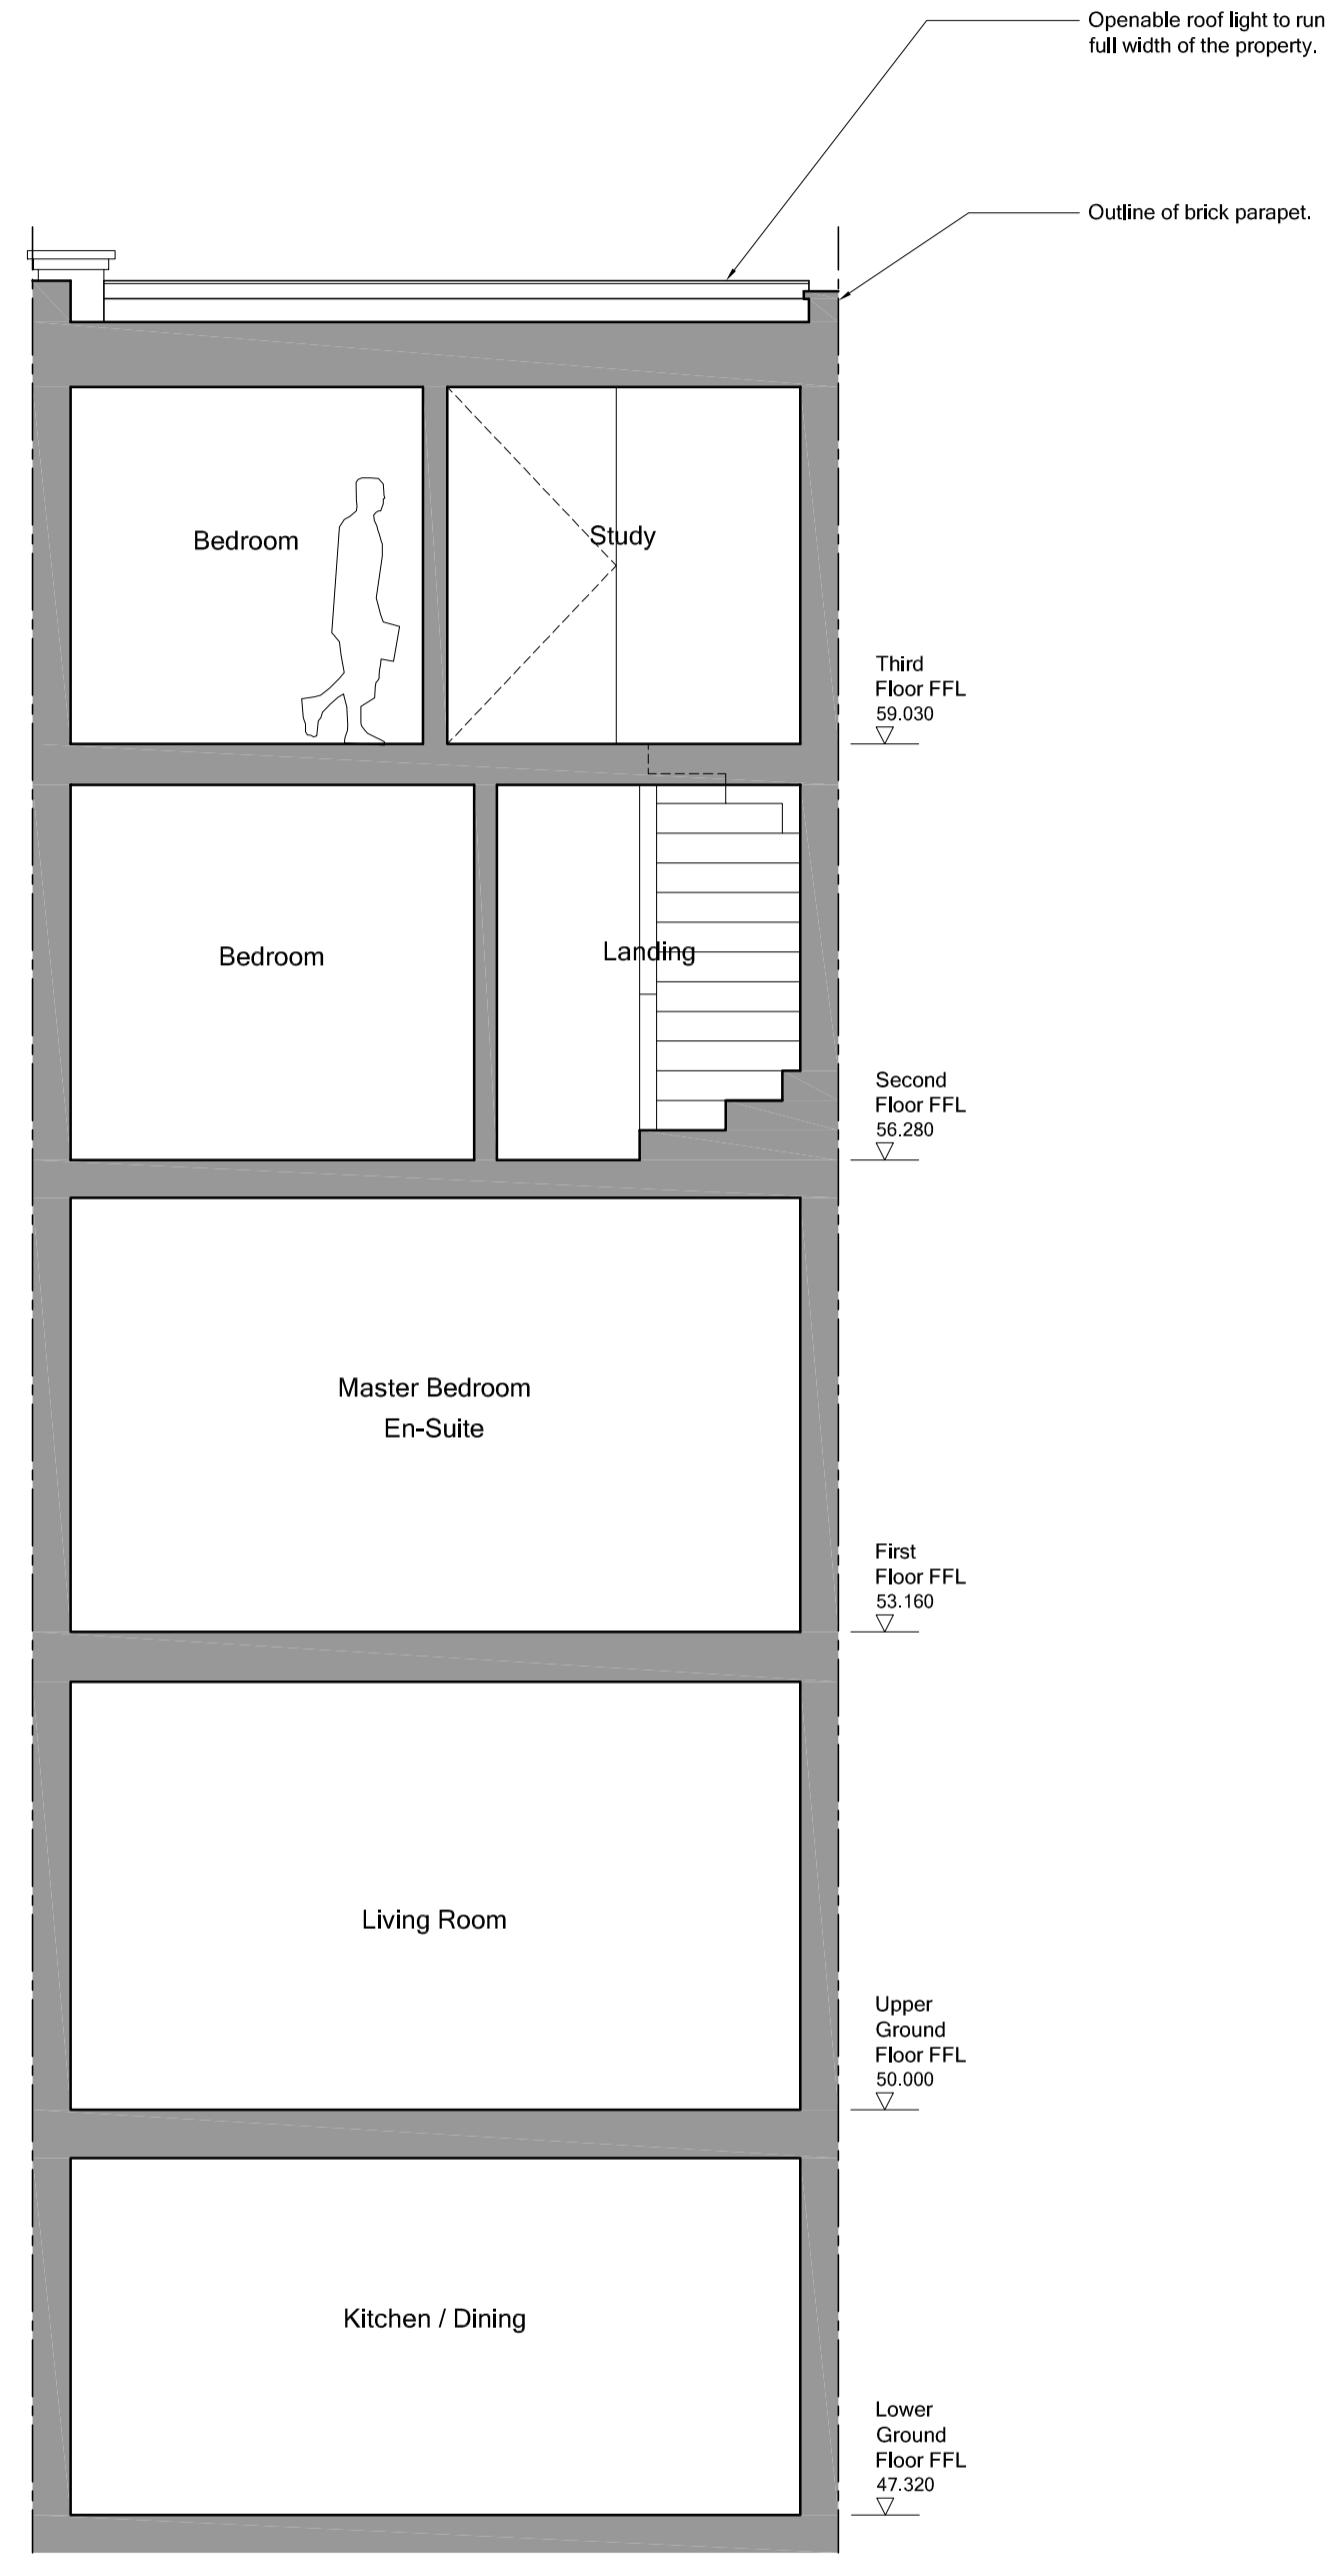

SECTION C-C

address. 11 - 13 market place , london , W1W 8AH  
 www. michaeldrain.com  
 t. 020 7580 1415  
 f. 020 7580 1416  
 registered. in england . company number . 405 7890  
 © michaeldrainarchitects

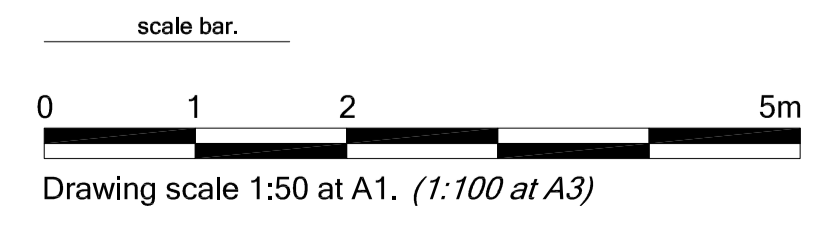

ref. \_\_\_\_\_  
 280  
 3 Gardnor Road  
 London, NW3 1HA  
 title. \_\_\_\_\_  
 Sections Proposed  
 scale at A1. \_\_\_\_\_  
 1:50  
 n°. \_\_\_\_\_  
 0-1131