


Rev	Date	Auth	Description
-	--/--/--	-	-
-	--/--/--	-	-


\*all dimensions VOS



- LEGEND:
- TRIPLE ROCKER SWITCH
  - DOUBLE ROCKER SWITCH
  - SINGLE ROCKER SWITCH
  - DATA POINT
  - DOUBLE SWITCHED POWER SOCKET
  - FUSED SPUR
  - 5 AMPS
  - CEILING LIGHT
  - INTERCOM (EXISTING)
  - WALL LIGHT
  - EXISTING BULKHEAD LIGHT
  - EMERGENCY EXIT LIGHT
  - AIR CONDITIONING UNIT
  - AIR FILTER

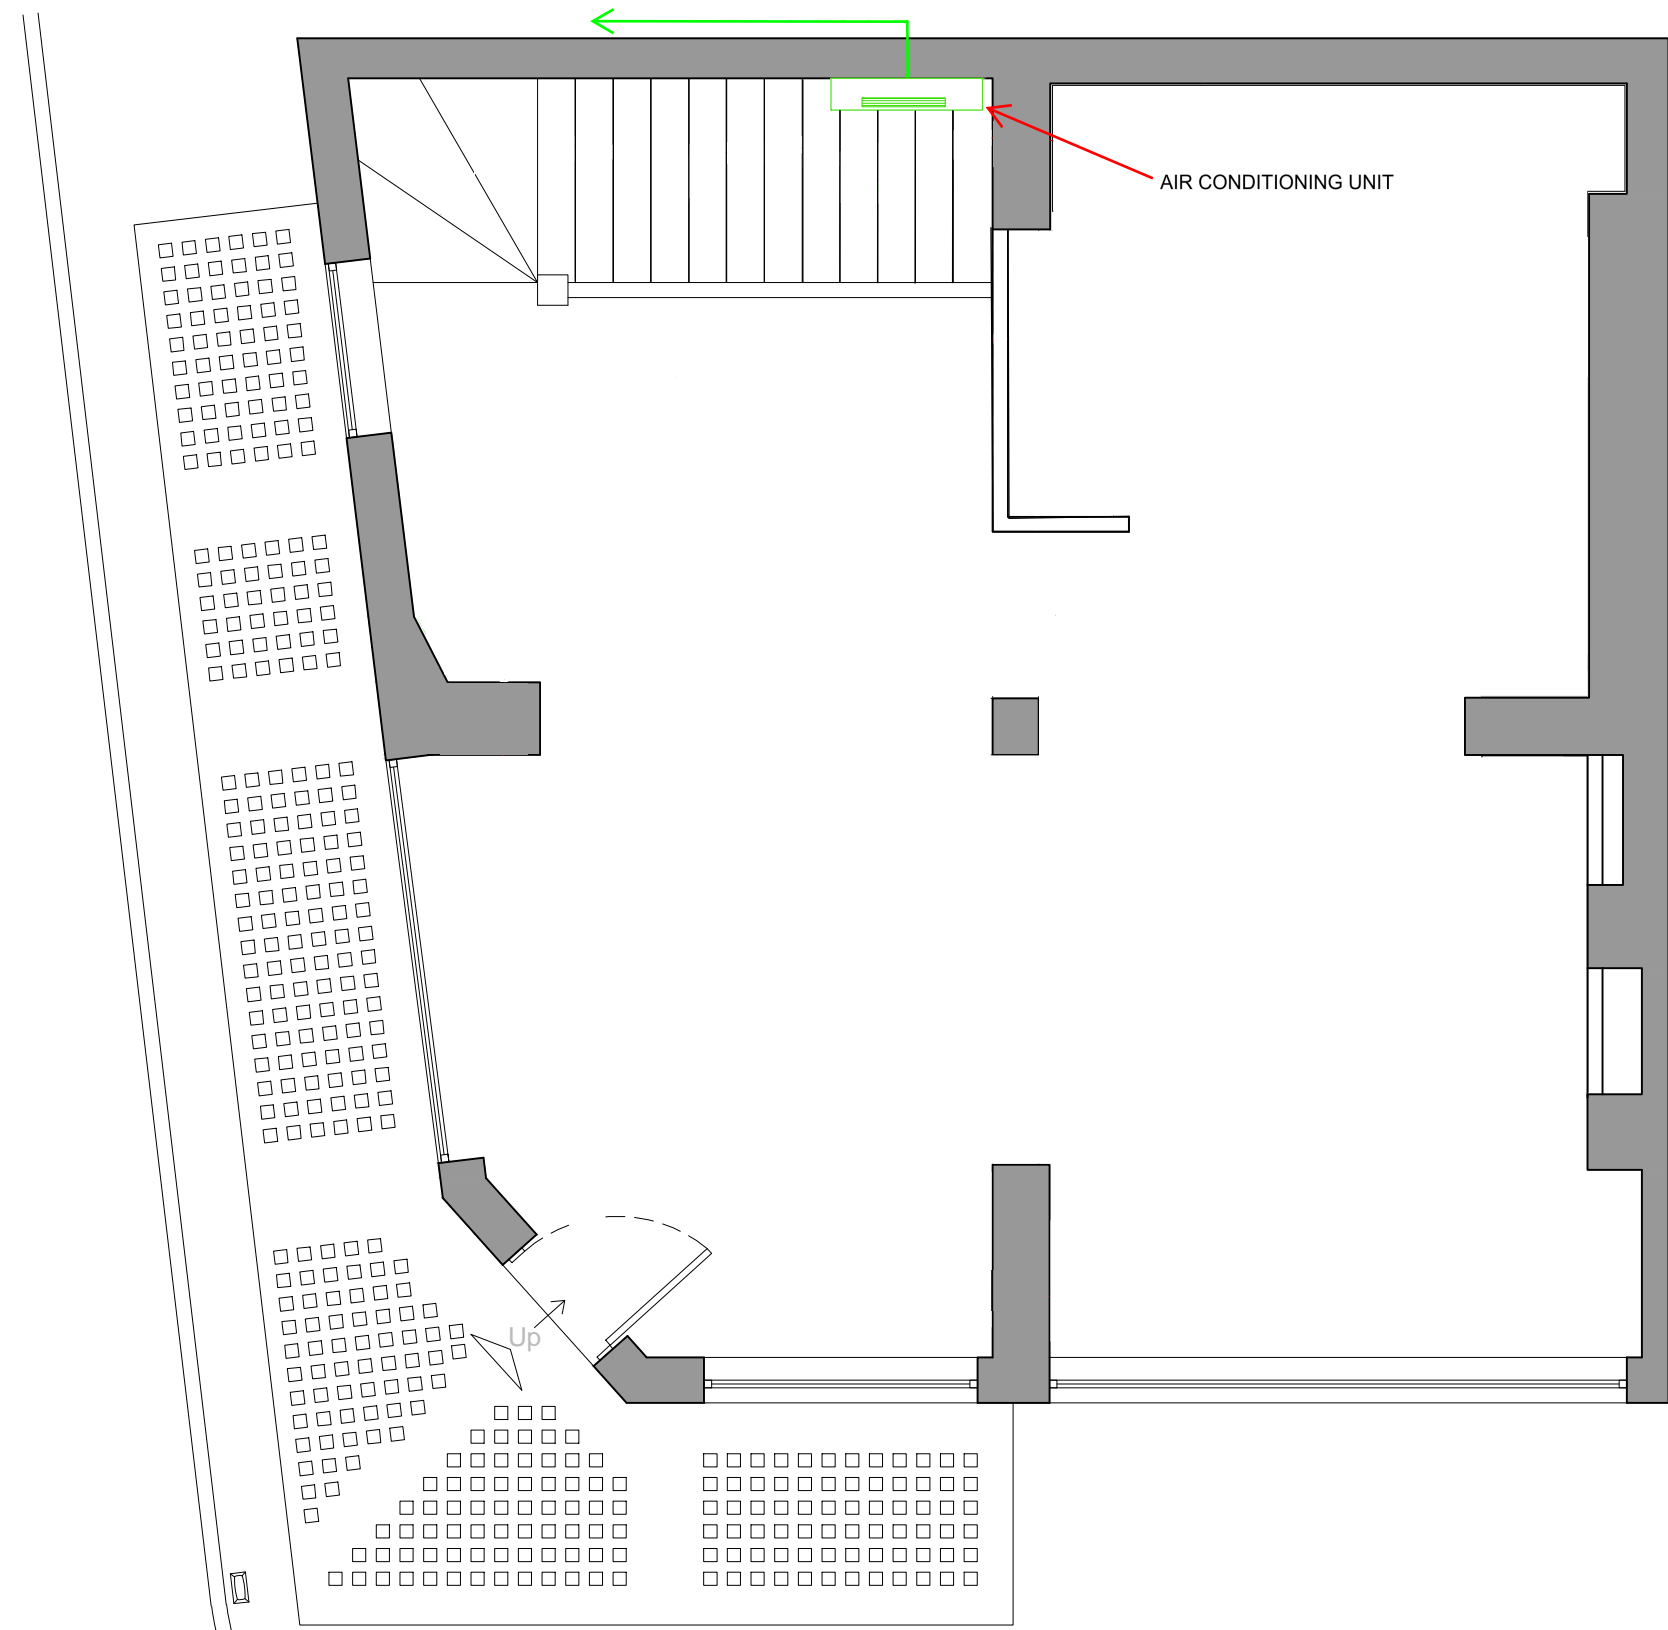

01 Proposed Ground Floor RCP Plan  
1:50@A2

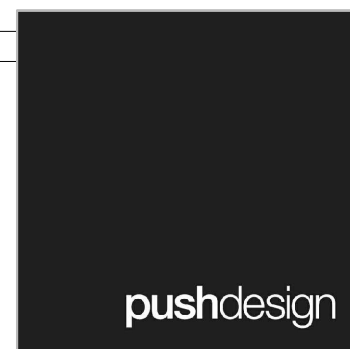

This drawing is the copyright of Push Design and is released on the understanding that it is not copied or reproduced, either wholly or in part without the consent of Push Design. Contractors and manufacturers are to work from figured dimensions in preference to scaled ones. All dimensions are to be verified by contractor on site prior to manufacture and installation. All dimensions are indicated in millimeters unless otherwise specified.

© 2012 Push Design  
Push Design,  
Union House,  
182-194 Union Street,  
London, SE1 0LH  
+44 (0) 207021 0563

<b>PROJECT</b>	106-108 Cromer Street, London WC1H 8BZ
<b>CLIENT TITLE</b>	Giuseppe Miggiano Proposed Electric Plan
<b>DRAWN BY</b>	FL/TM
<b>DWG NAME</b>	CRO-001-03
<b>REV NO</b>	N/A
<b>DATE DRAWN</b>	27/07/15
	STAGE FEA SCALE - 1:50 @ A3