


P-107	9A Doynton Street, N19 5BX	Proposed Section CC	1:50@A3	Mar 2016	planning			0m 0.5m 1m 2m
drawing number	job name	drawing title	scale	date	issue	revision		

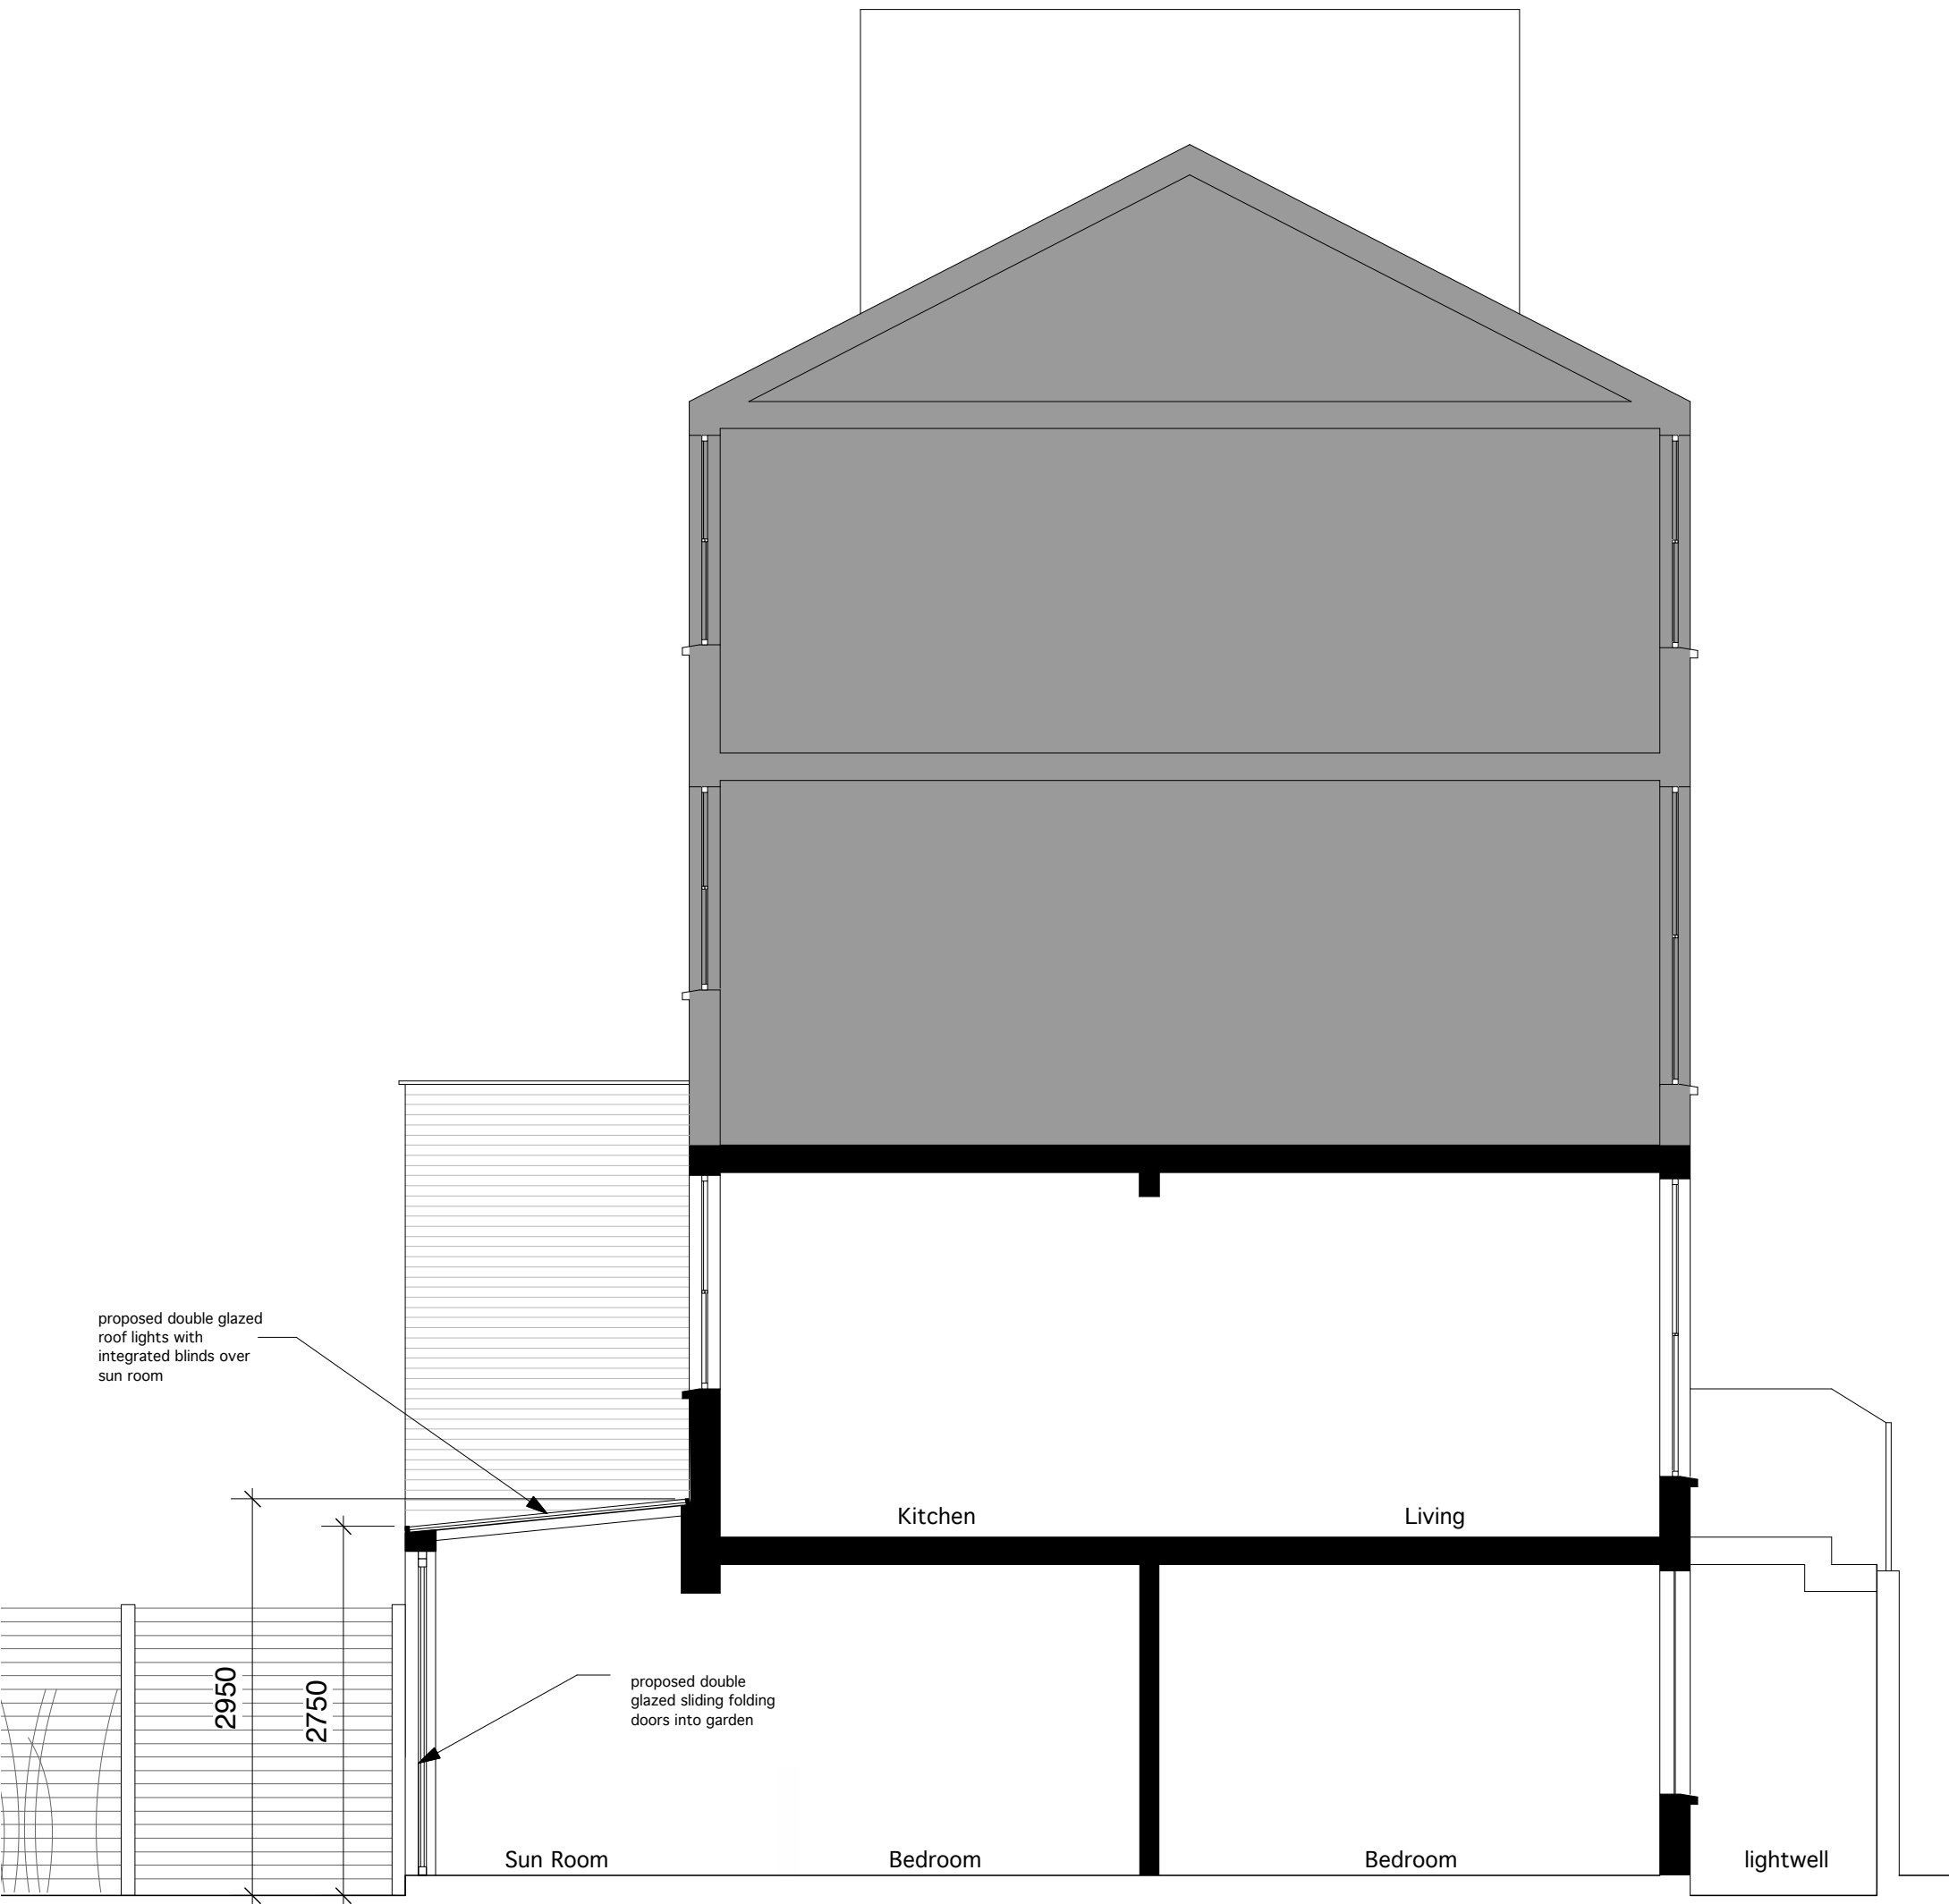

PROPOSED SECTION CC - LOOKING WEST

