


NOTES:
 DO NOT SCALE FROM THIS DRAWING.
 ALL DIMENSIONS TO BE CHECKED ON SITE.
 ALL DIMENSIONS AND DISCREPANCIES TO BE REPORTED TO THE ARCHITECT IMMEDIATELY.
 ALL RIGHTS RESERVED. THIS WORK IS COPYRIGHTED AND CANNOT BE REPRODUCED OR COPIED OR MODIFIED IN ANY FORM OR BY ANY MEANS, GRAPHIC, ELECTRONIC OR MECHANICAL, INCLUDING PHOTOCOPYING WITHOUT THE WRITTEN PERMISSION OF SQUIRE AND PARTNERS ARCHITECTS.

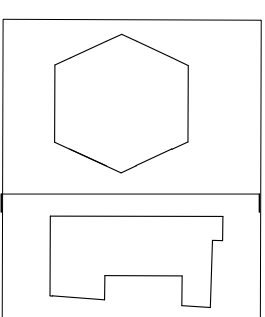

APPROVED



Revision description	Date	Checked	Rev
Revised For Planning	04/04/14	JD	B
Revised For Planning	13/01/14	JD	A
Issued For Planning	19/12/13	JD	-



Squire and Partners

77 Wicklow Street London WC1X 9YJ
 T. 020 7728 5555 F. 020 7729 0495
info@squireandpartners.com
www.squireandpartners.com

Project
Parker Tower

Drawing
Section DD
Proposed

Drawn	Date	Scale
DK	13/01/2014	1:100@A1
Job number	Drawing number	Revision
11055	S DD 6645_001	B

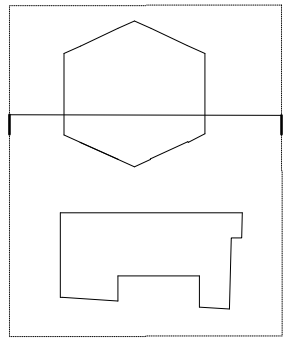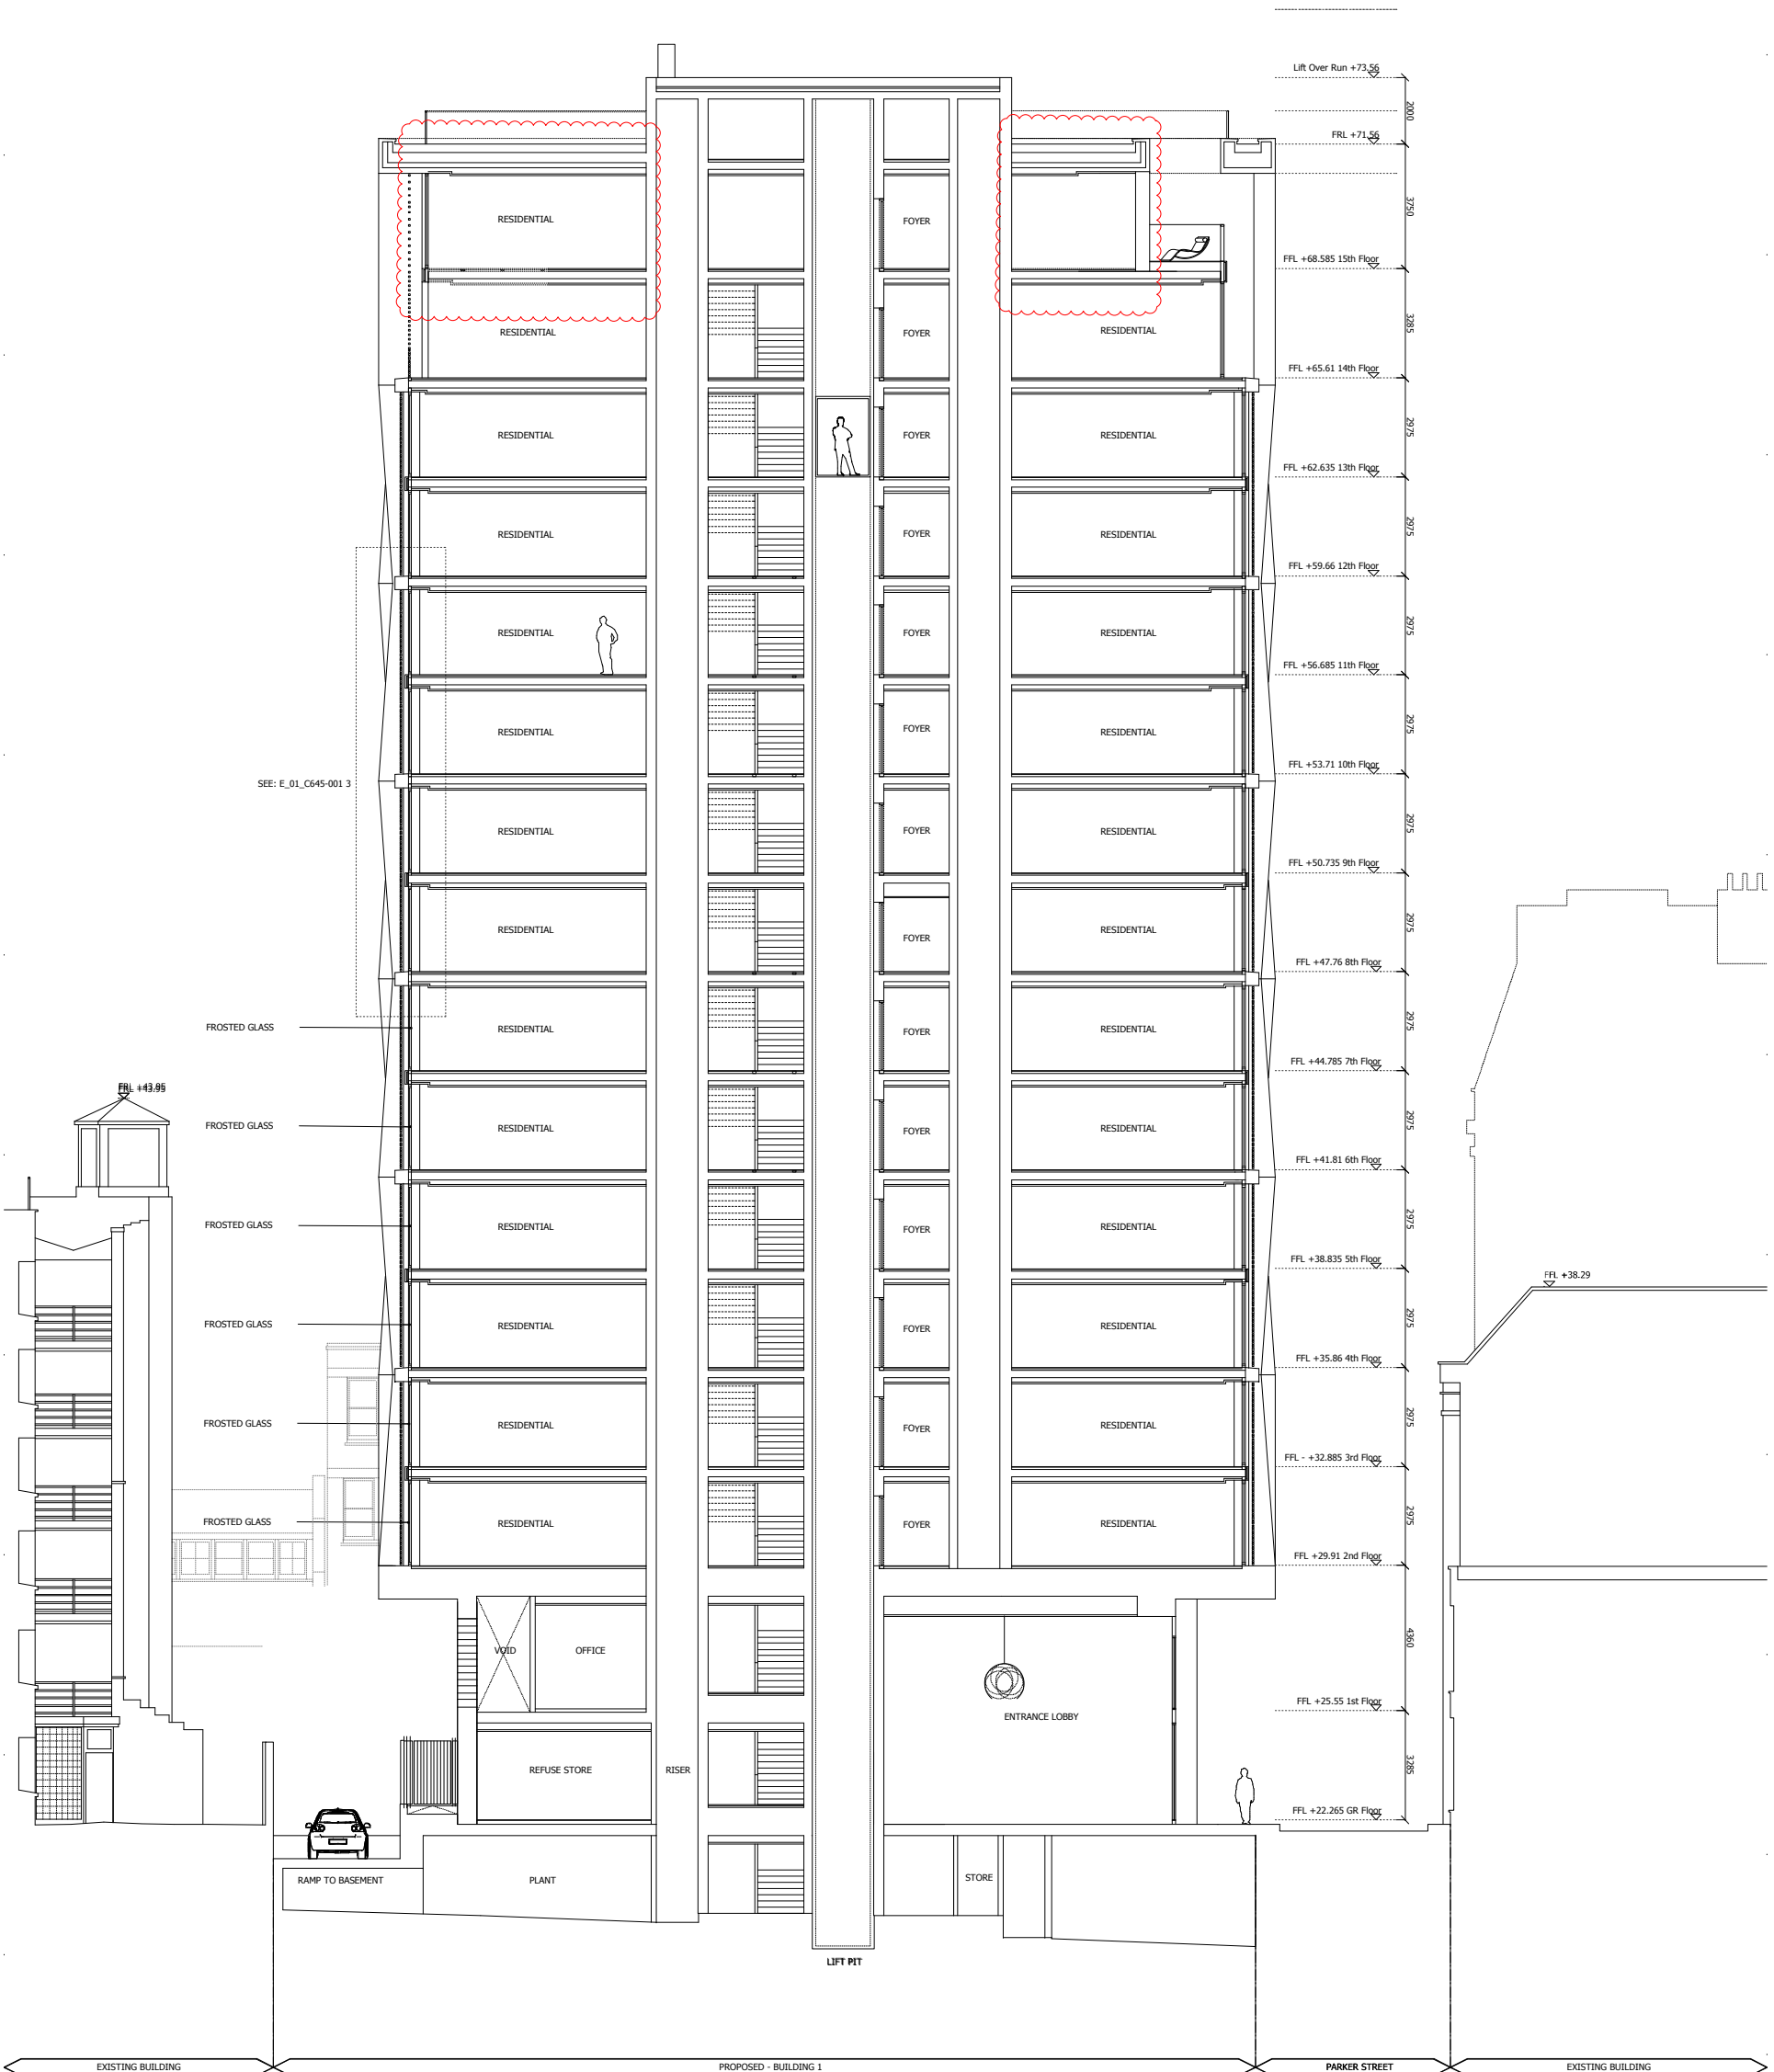

APPROVED

100mm
10
10
DIMENSION AT ORIGINAL SHEET SIZE
Conversion must occur at dimension to take. Copy signed drawings are to be marked with
Discrepancies that do not appear to be the result of a drawing error shall be the property of the drawing.

FOR PLANNING

REVISION	DRN	CHKD	DATE
Rev Issue	FC	KC	18/09/15

A&O
PARTNERSHIP

CLIENT
PARKER TOWER LIMITED


PROJECT
PARKER TOWER
COVENT GARDEN

DRAWING
SECTION BB PROPOSED


SCALE
1:100 @ A1 DATE
1:200 @ A3 APRIL 2015

DRAWING NO.
15125Axxxx1020
DRAWN BY
FC
REVISION

A&O PARTNERSHIP (LONDON) LTD
THE LUX BUILDING, 2-4 MOYON SQUARE, LONDON, W1J 6NU
Tel: 020 7613 2244 Fax: 020 7613 2462 Email: london@ao-pp.co.uk
ARCHITECTURE DESIGN MASTERPLANNING INTERIORS

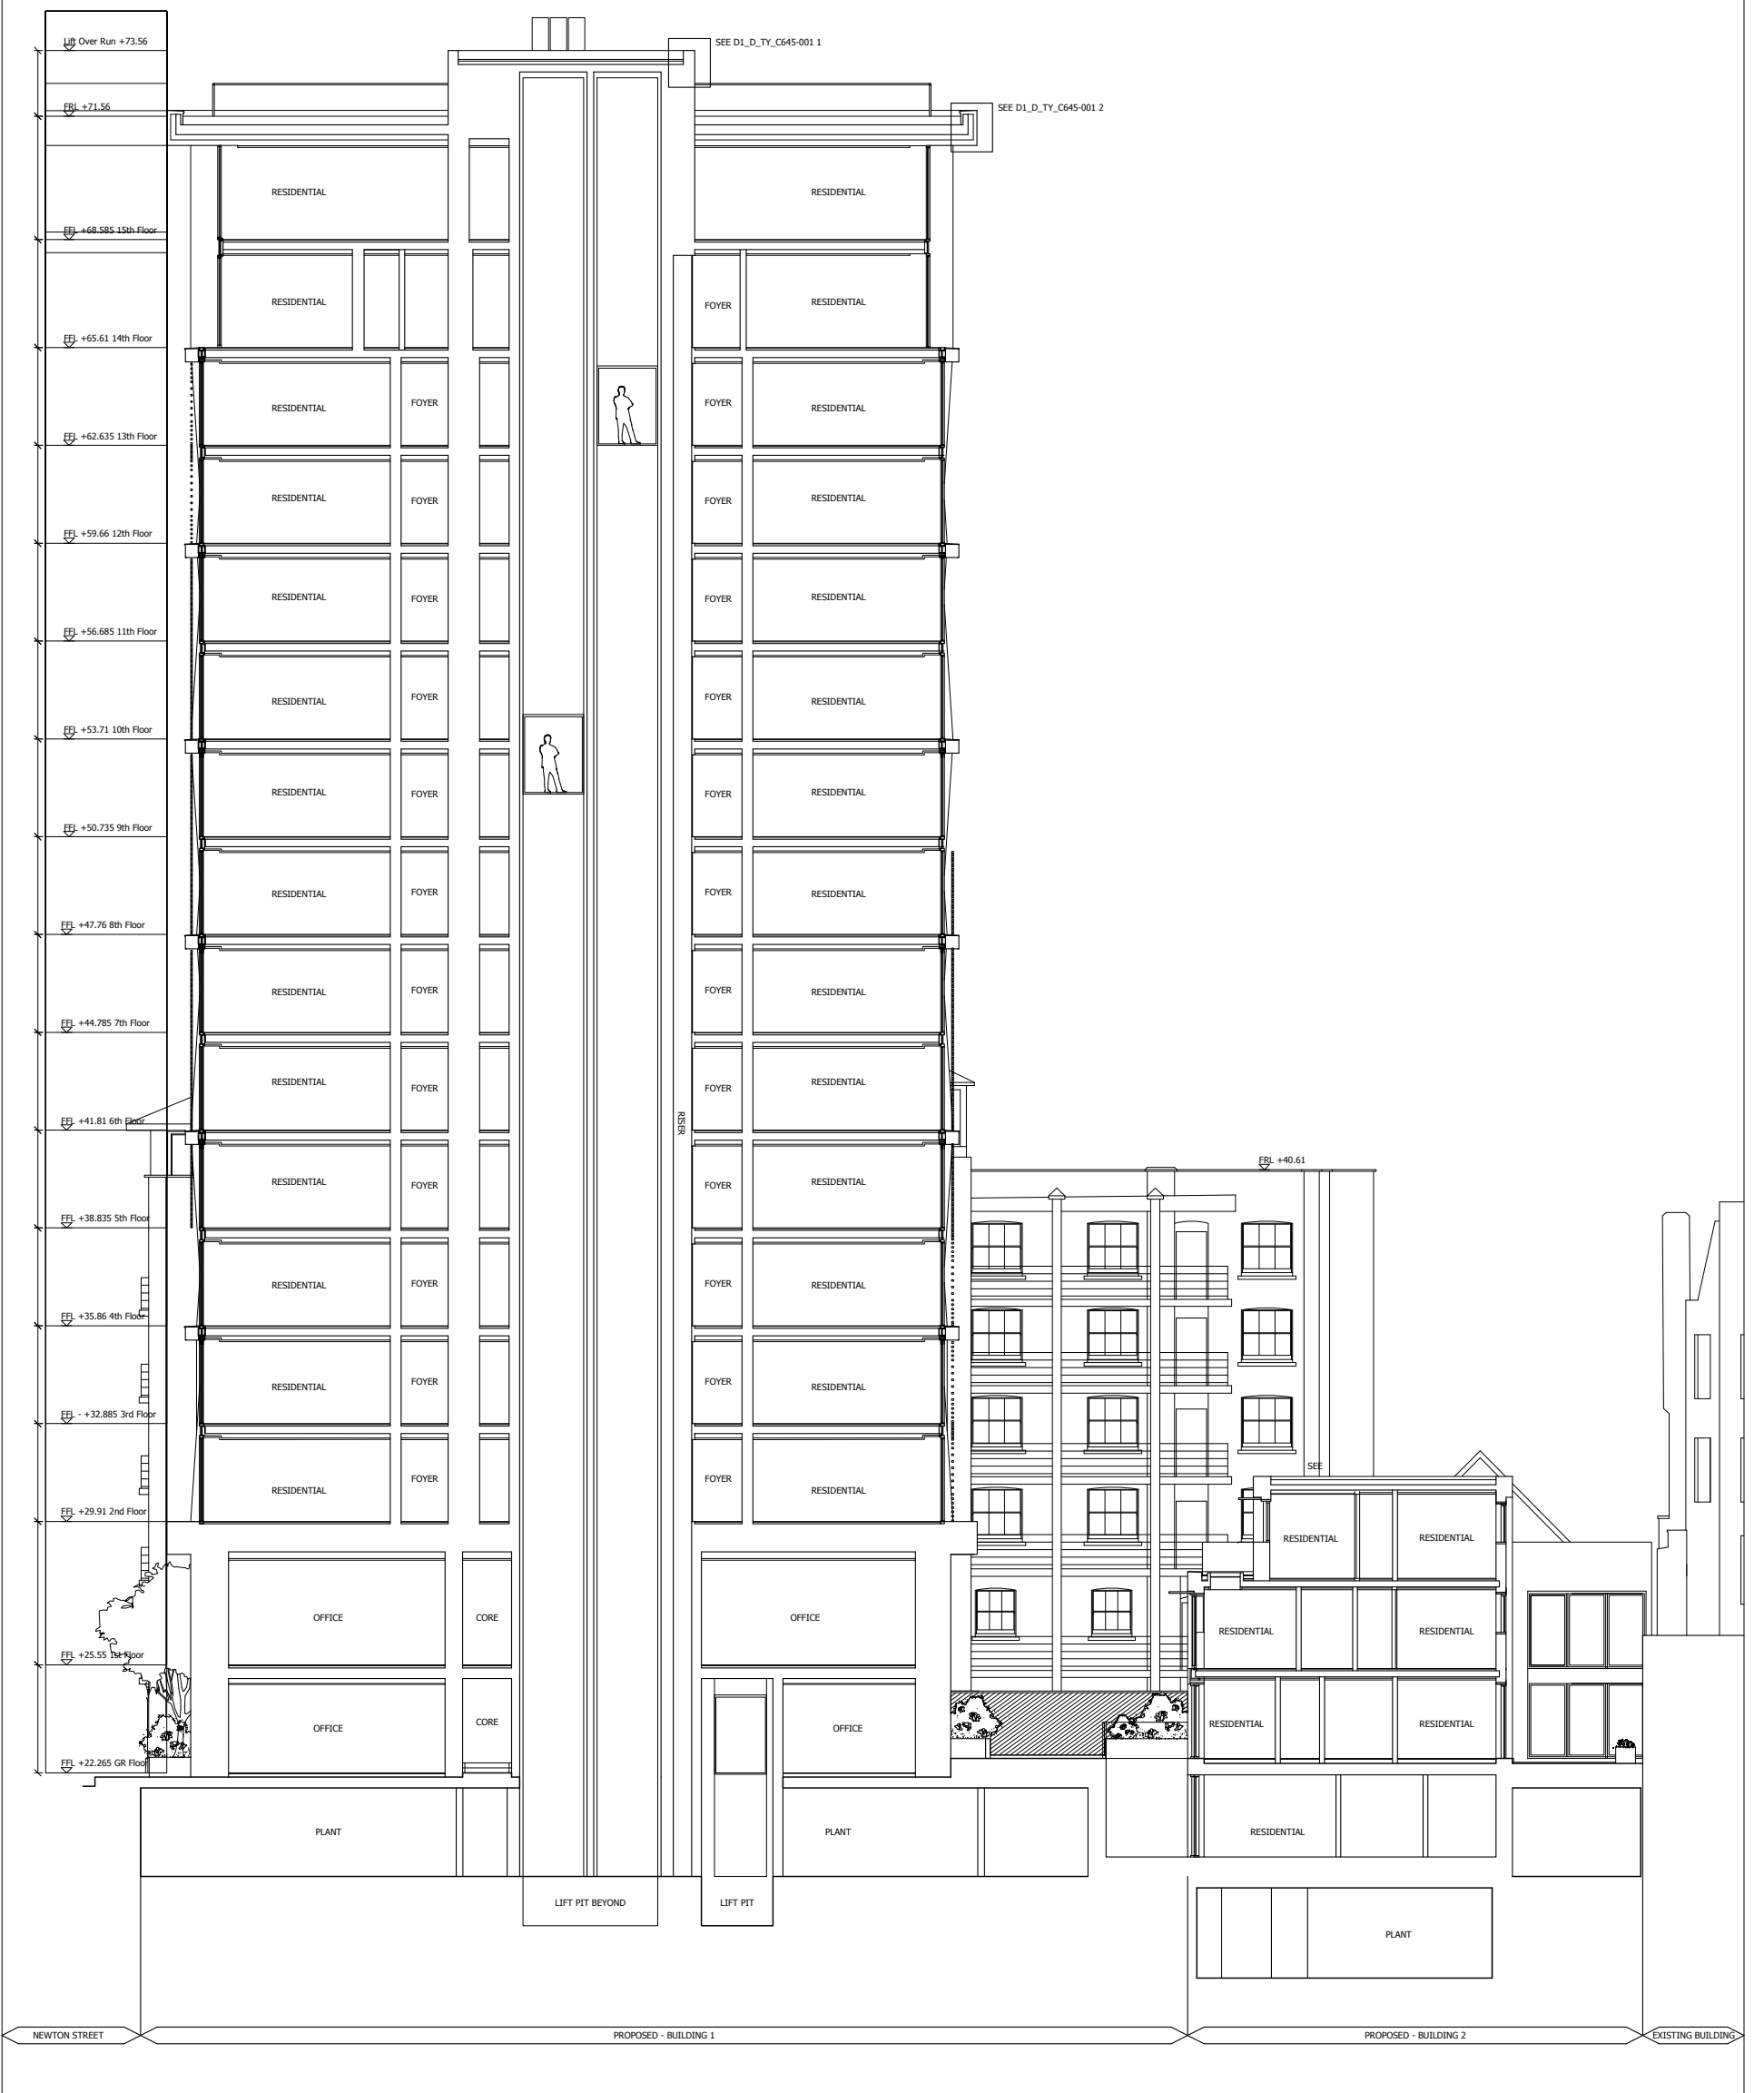

NOTES:
 DO NOT SCALE FROM THIS DRAWING.
 ALL DIMENSIONS TO BE CHECKED ON SITE.
 ALL OMISSIONS AND DISCREPANCIES TO BE REPORTED TO THE ARCHITECT IMMEDIATELY.
 ALL RIGHTS RESERVED. THIS WORK IS COPYRIGHTED AND CANNOT BE REPRODUCED OR COPIED OR MODIFIED IN ANY FORM OR BY ANY MEANS, GRAPHIC, ELECTRONIC OR MECHANICAL, INCLUDING PHOTOCOPYING WITHOUT THE WRITTEN PERMISSION OF SQUIRE AND PARTNERS ARCHITECTS.

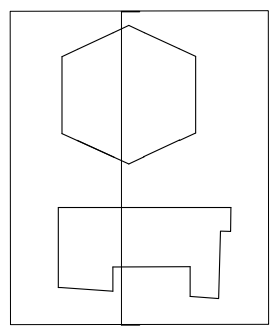

APPROVED

Revision description	Date	Checked	By
Use Labels Changed	16/09/14	JD	C
Revised for Planning	04/04/14	JD	B
Revised for Planning	13/01/14	JD	A
Issued for Planning	19/12/13	JD	-

Squire and Partners


77 Wicklow Street London WC1X 9JY
 T: 020 7278 5555 F: 020 7239 0495
info@squireandpartners.com
www.squireandpartners.com

Project:
 Parker Tower

Drawing:
 Section AA
 Proposed


Drawn	Date	Scale
DO	11/09/2013	1:200(A3)
Job number	Drawing number	Revision
11055	S_AA_C645_001	C

NOTES:
 DO NOT SCALE FROM THIS DRAWING.
 ALL DIMENSIONS TO BE CHECKED ON SITE.
 ALL DIMENSIONS AND DISCREPANCIES TO BE REPORTED TO THE ARCHITECT IMMEDIATELY.
 ALL RIGHTS RESERVED. THIS WORK IS COPYRIGHTED AND CANNOT BE REPRODUCED OR COPIED OR MODIFIED IN ANY FORM OR BY ANY MEANS, GRAPHIC, ELECTRONIC OR MECHANICAL, INCLUDING PHOTOCOPIING WITHOUT THE WRITTEN PERMISSION OF SQUIRE AND PARTNERS ARCHITECTS.

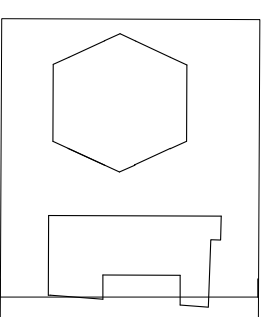

FROSTED GLAZING TO PREVENT OVERLOOKING

APPROVED

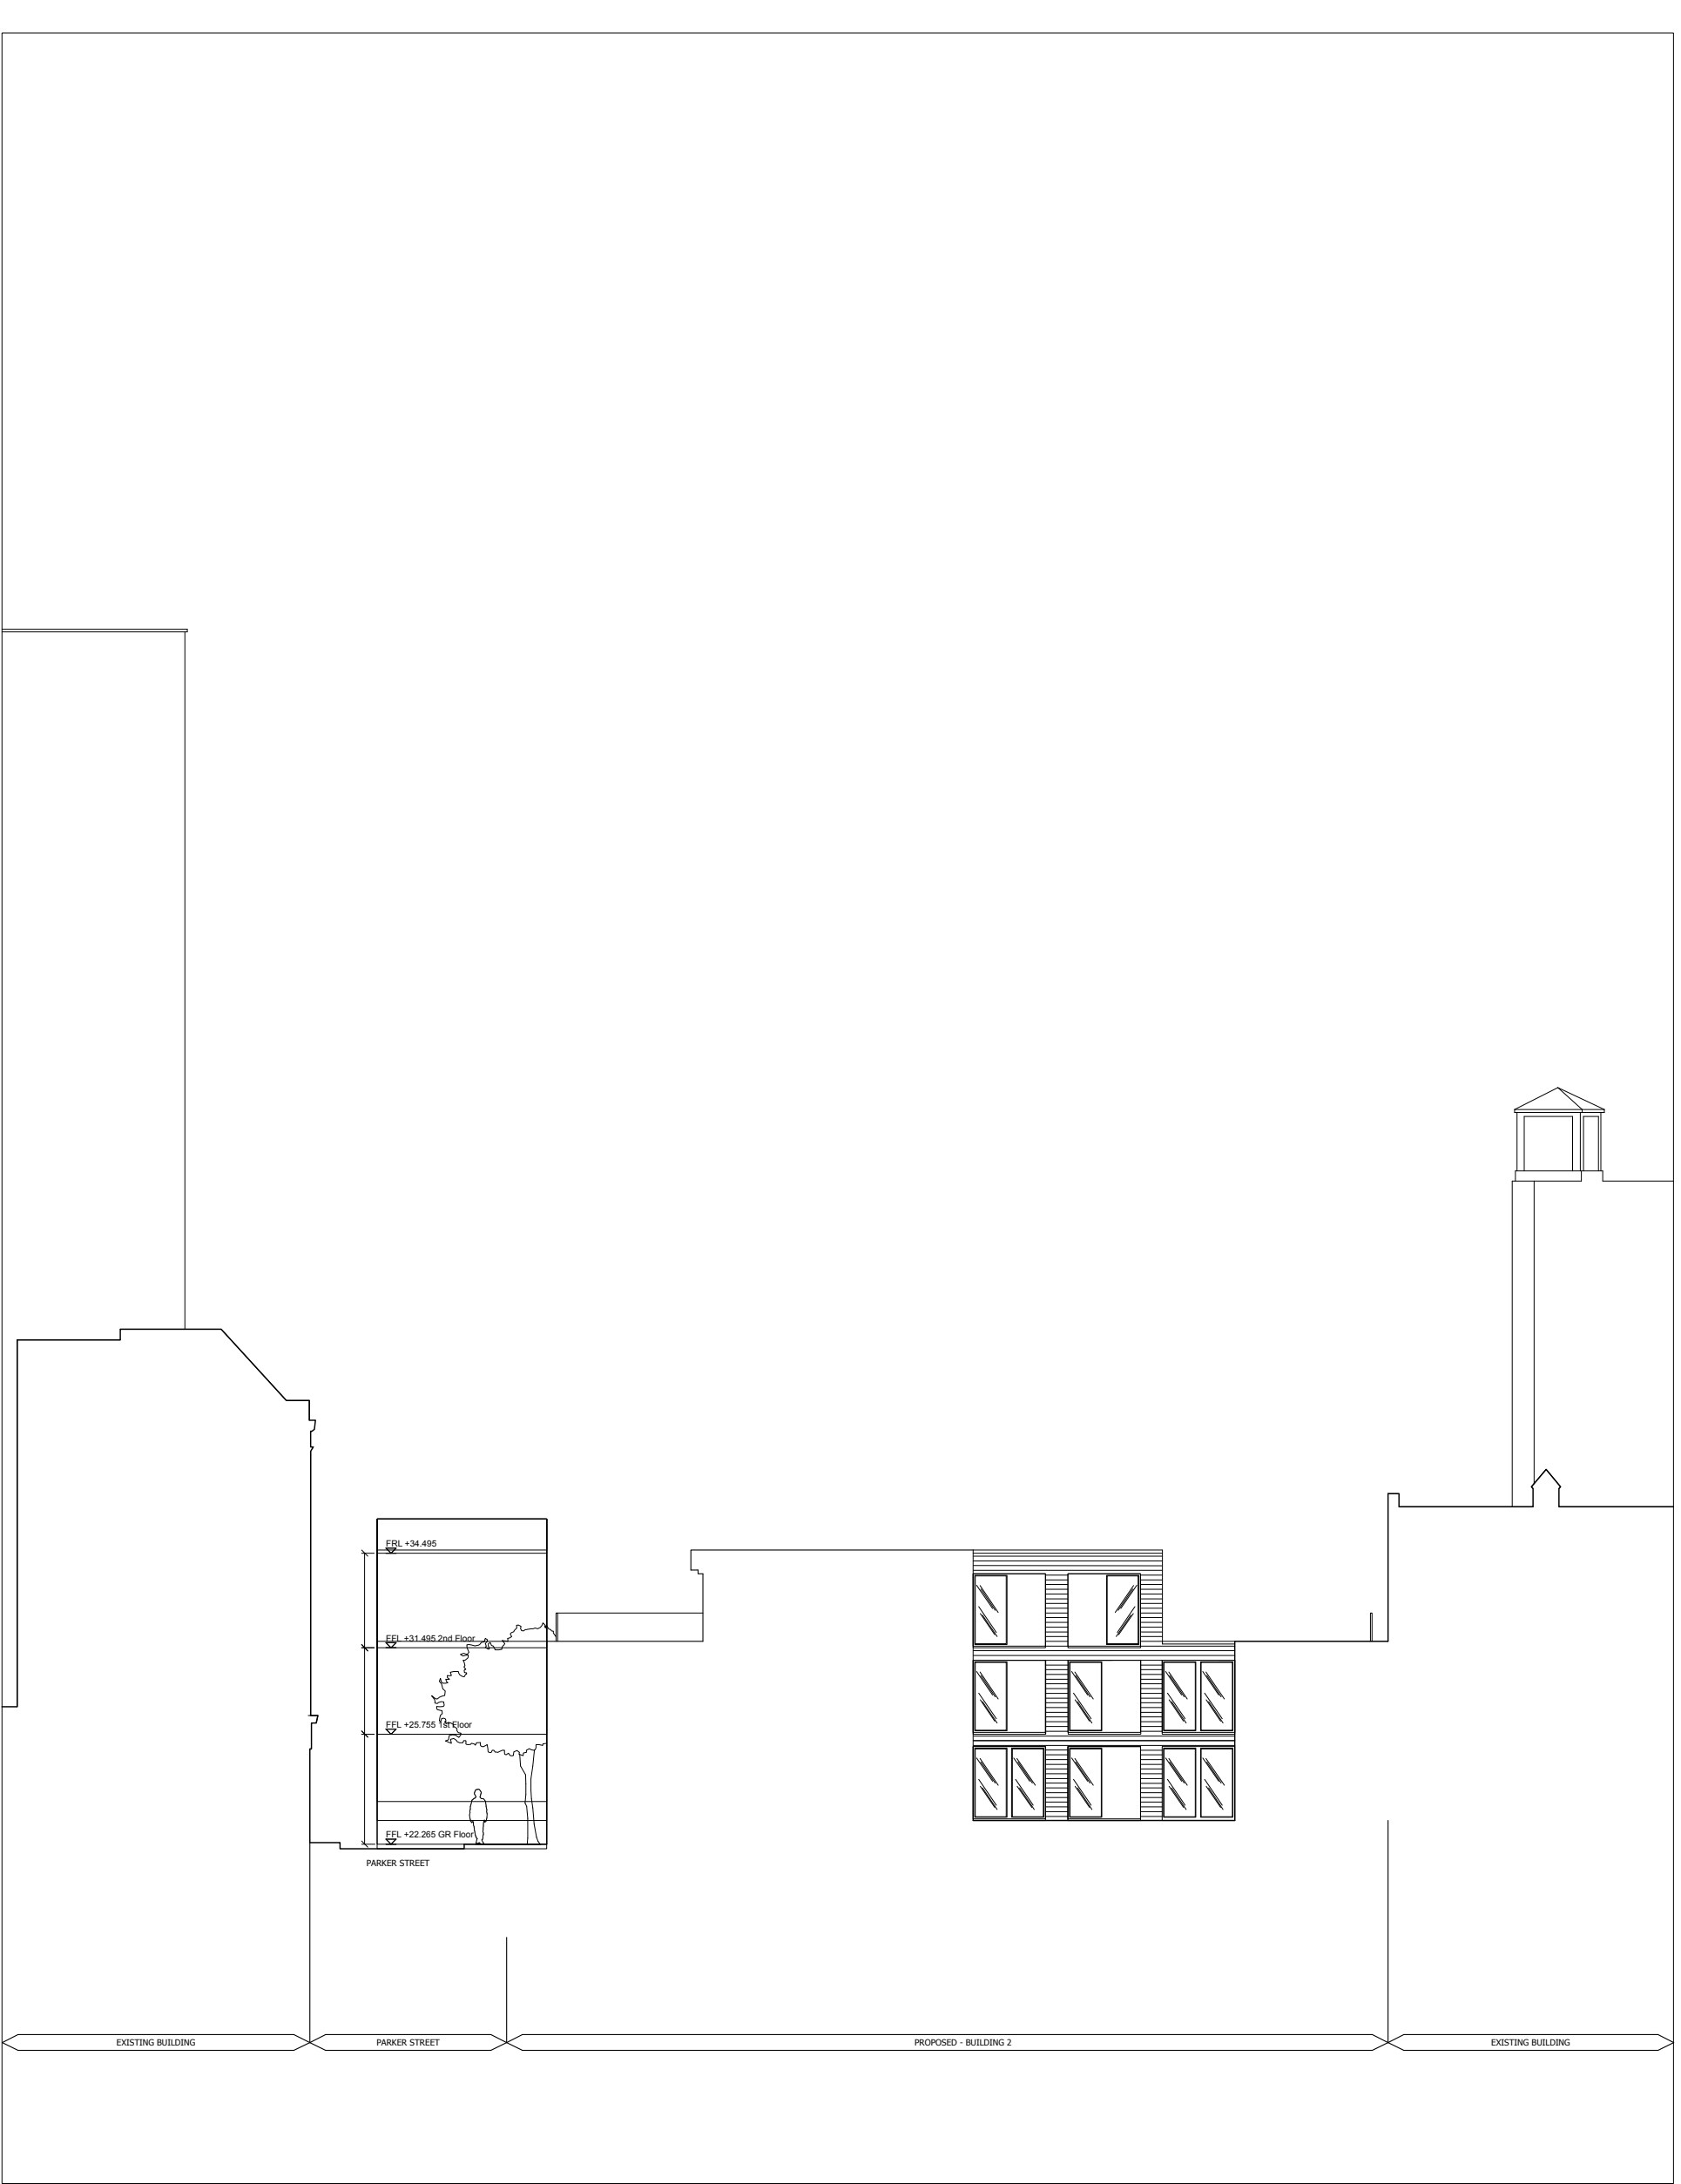

Revision description	Date	Checked	Rev
Revised for Planning	04.04.14	JD	B
Revised for Planning	13.01.14	JD	A
Issued for Planning	19.12.13	JD	-

Squire and Partners

77 Wicklow Street London WC1X 9JY
 T. 020 7728 5555 F. 020 7729 0495
info@squireandpartners.com
www.squireandpartners.com

Project
 Parker Tower

Drawing
 Section EE
 Proposed

Drawn	Date	Scale
DK	13/01/2014	1:200@A1
Job number	Drawing number	Revision
11055	S EE C645_001	B