



DO NOT SCALE OFF THIS DRAWING.
ALL DIMENSIONS MUST BE CHECKED
AND VERIFIED ON SITE BEFORE COMMENCING
ANY WORK OR
CONSTRUCTION.

ANY DISCREPANCIES MUST BE
REPORTED TO THE ARCHITECT
IMMEDIATELY.

THIS DRAWING REMAINS THE
COPYRIGHT OF THE ARCHITECT
AND NO PORTION SHOULD BE
COPIED WITHOUT THE PERMISSION
OF THE ARCHITECT.

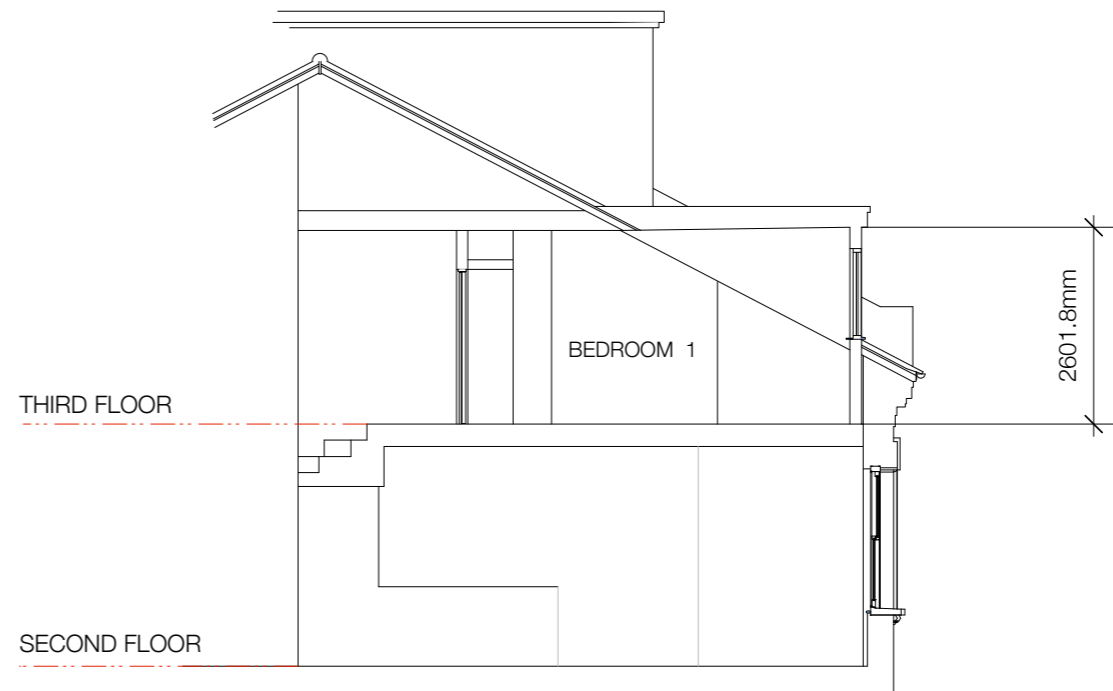

SECTION C-C

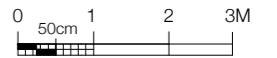

SECTION B-B



SECTION A-A

DWG.No. 152/1.03

CLIENT ITHAI GOLDBERG

JOB TITLE FLAT 5
39 BELSIZE AVE.
LONDON NW3 4BN

DWG. TITLE AS EXISTING SECTIONS

Scale 1:100

Date DECEMBER 2015

ISSY GOLDBERG AA Dip RIBA
ARCHITECT

6 DINGWALL GDNS.
TEMPLE FORTUNE
LONDON NW11 7ET

M: 07836 33 33 36
T: 020 8455 9157

Issy@IssyGoldberg.com