




Detail A - Section through timber planter Scale 1:10

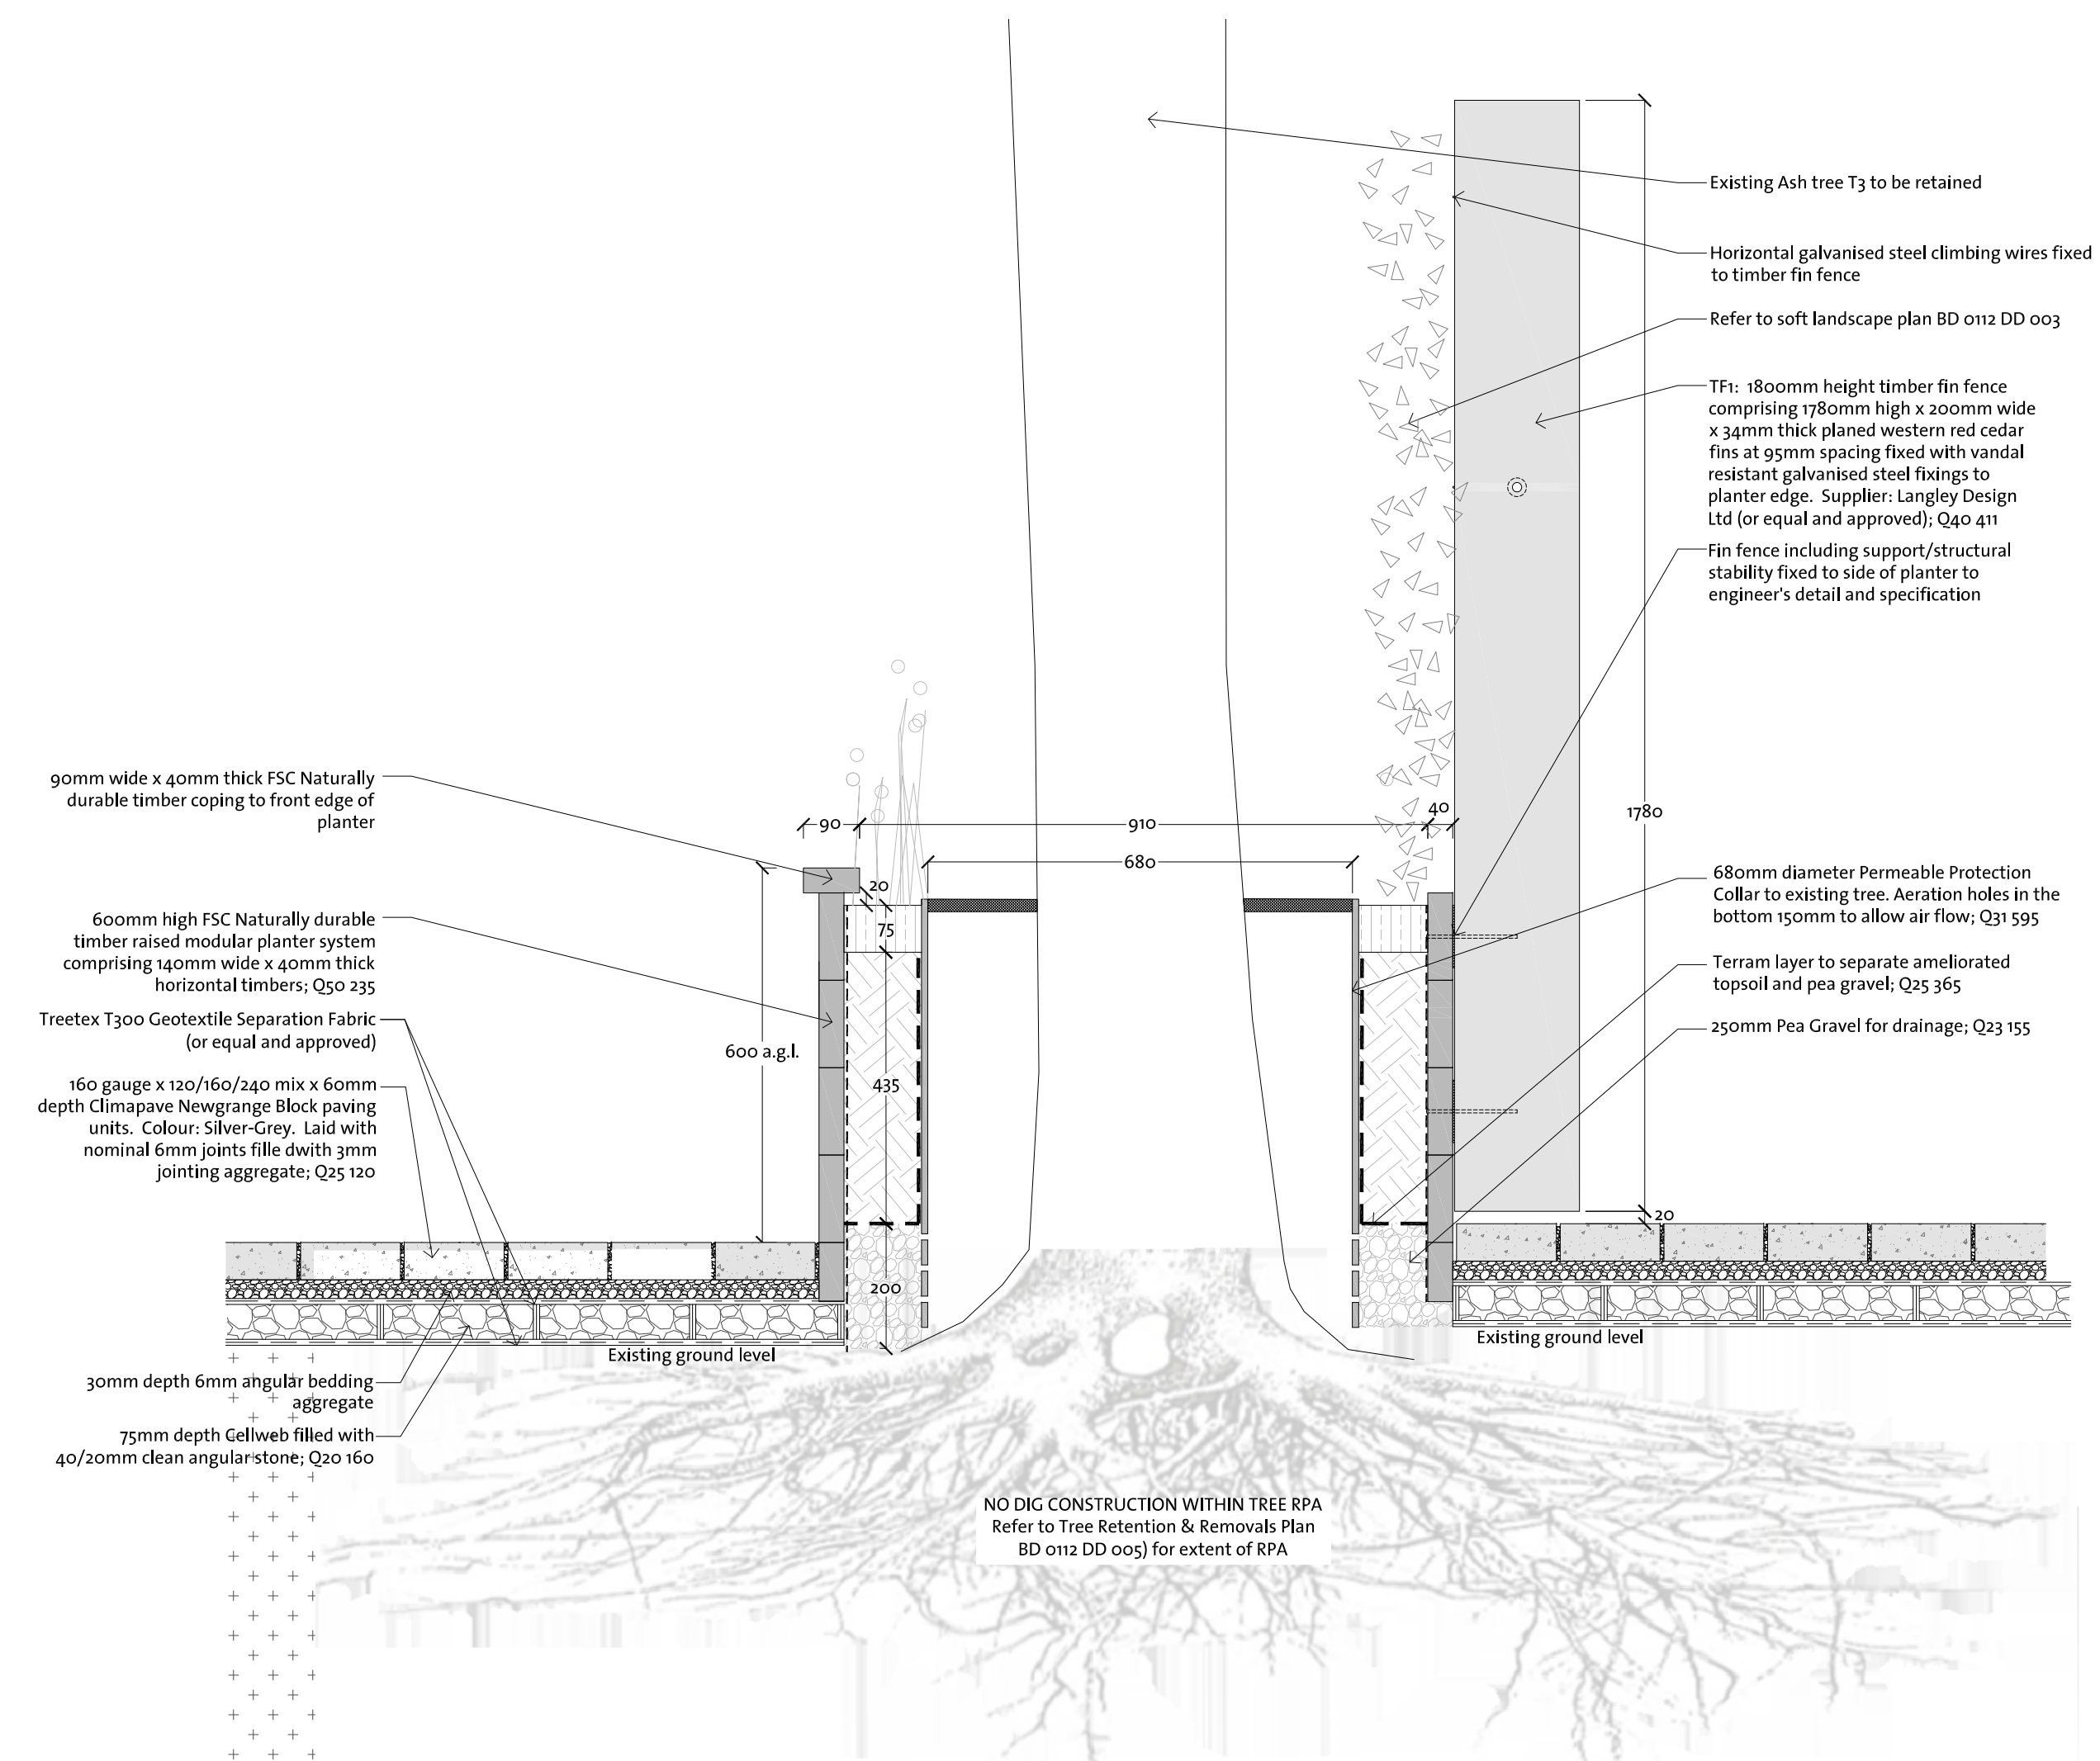


Detail B - Section through timber planter Scale 1:10

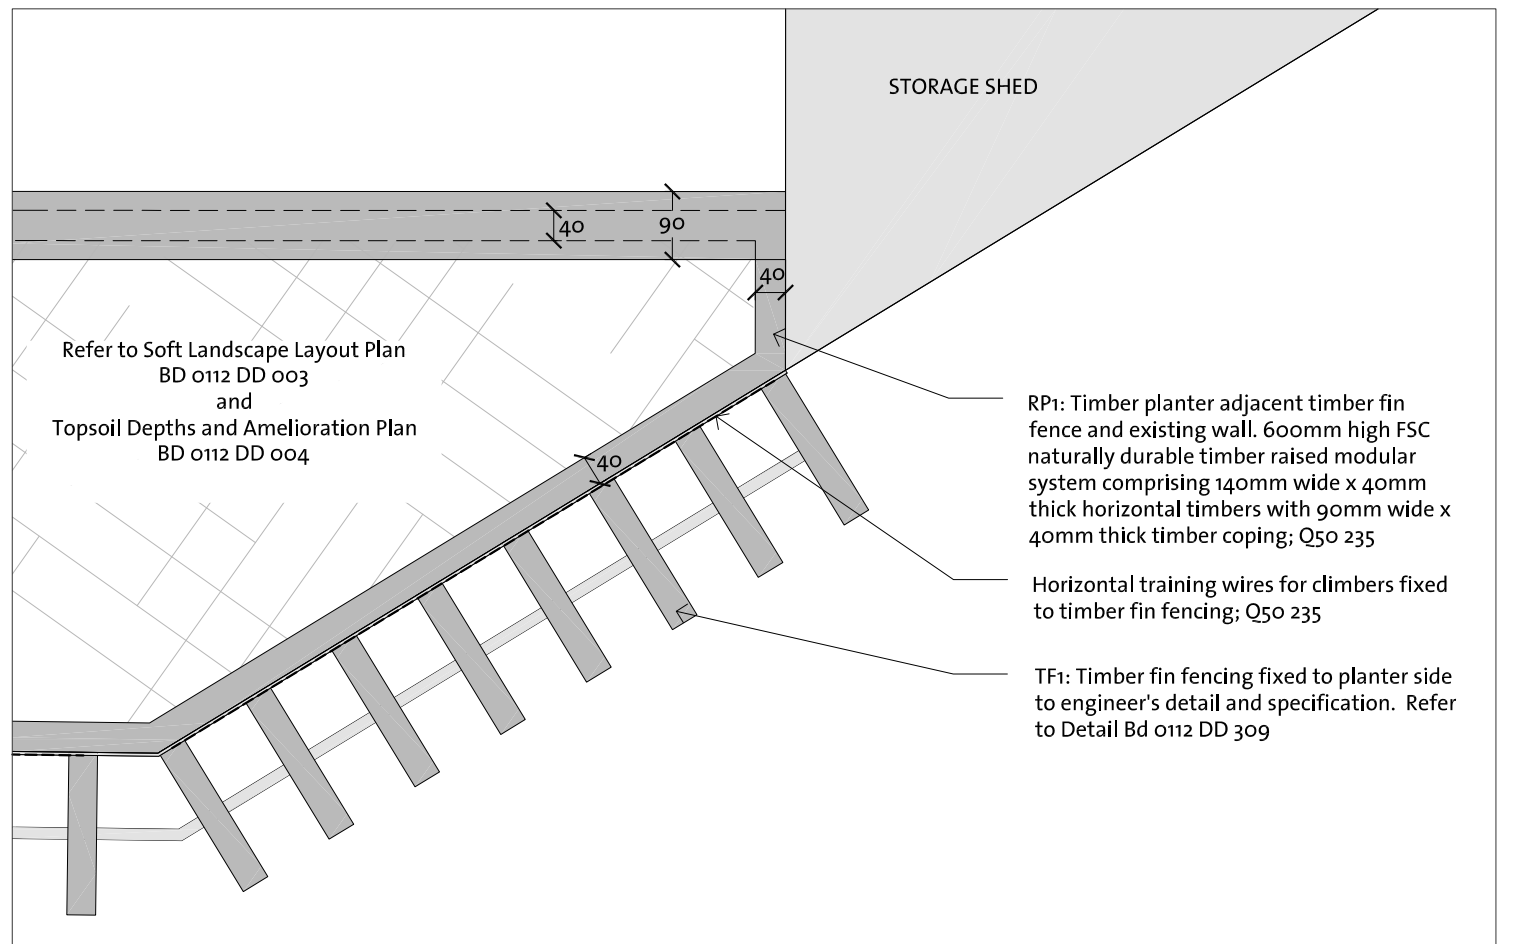

Detail C - RP1: Timber Planters adjacent Timber Fin Fence Scale 1:10

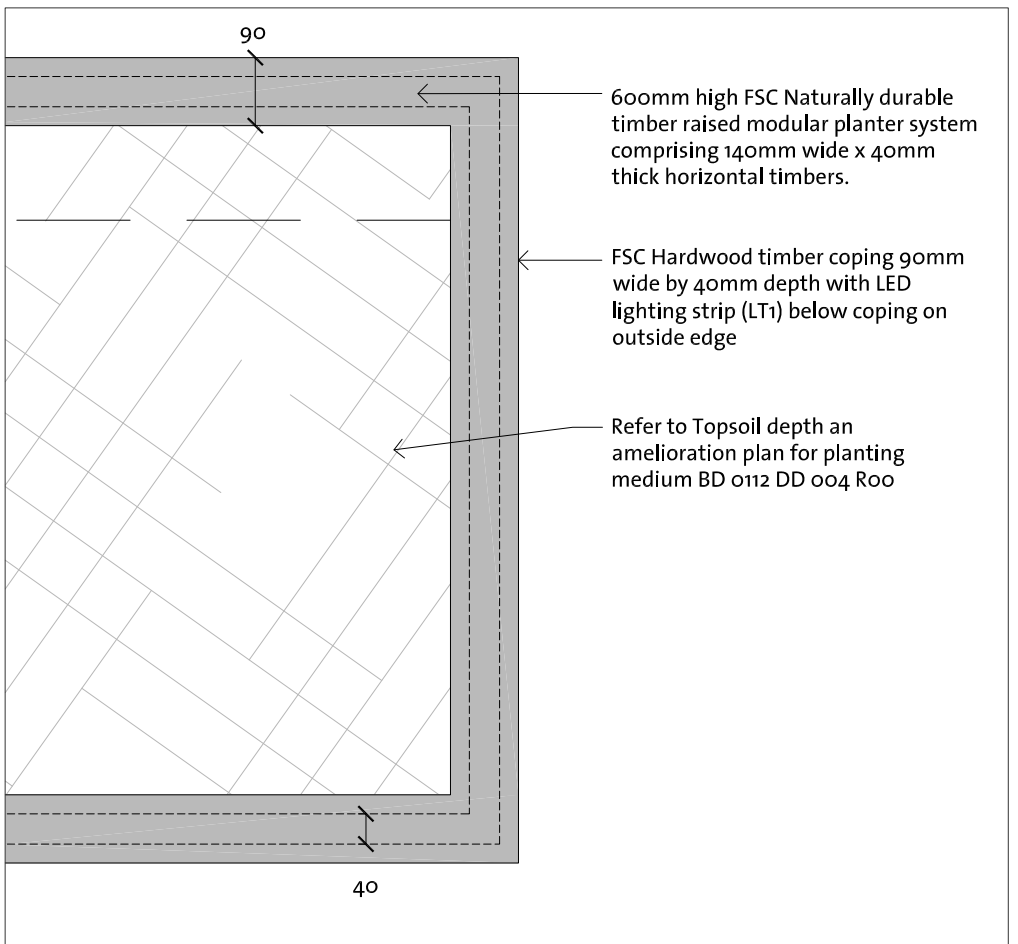

Detail D - RP2: Timber planter Scale 1:10

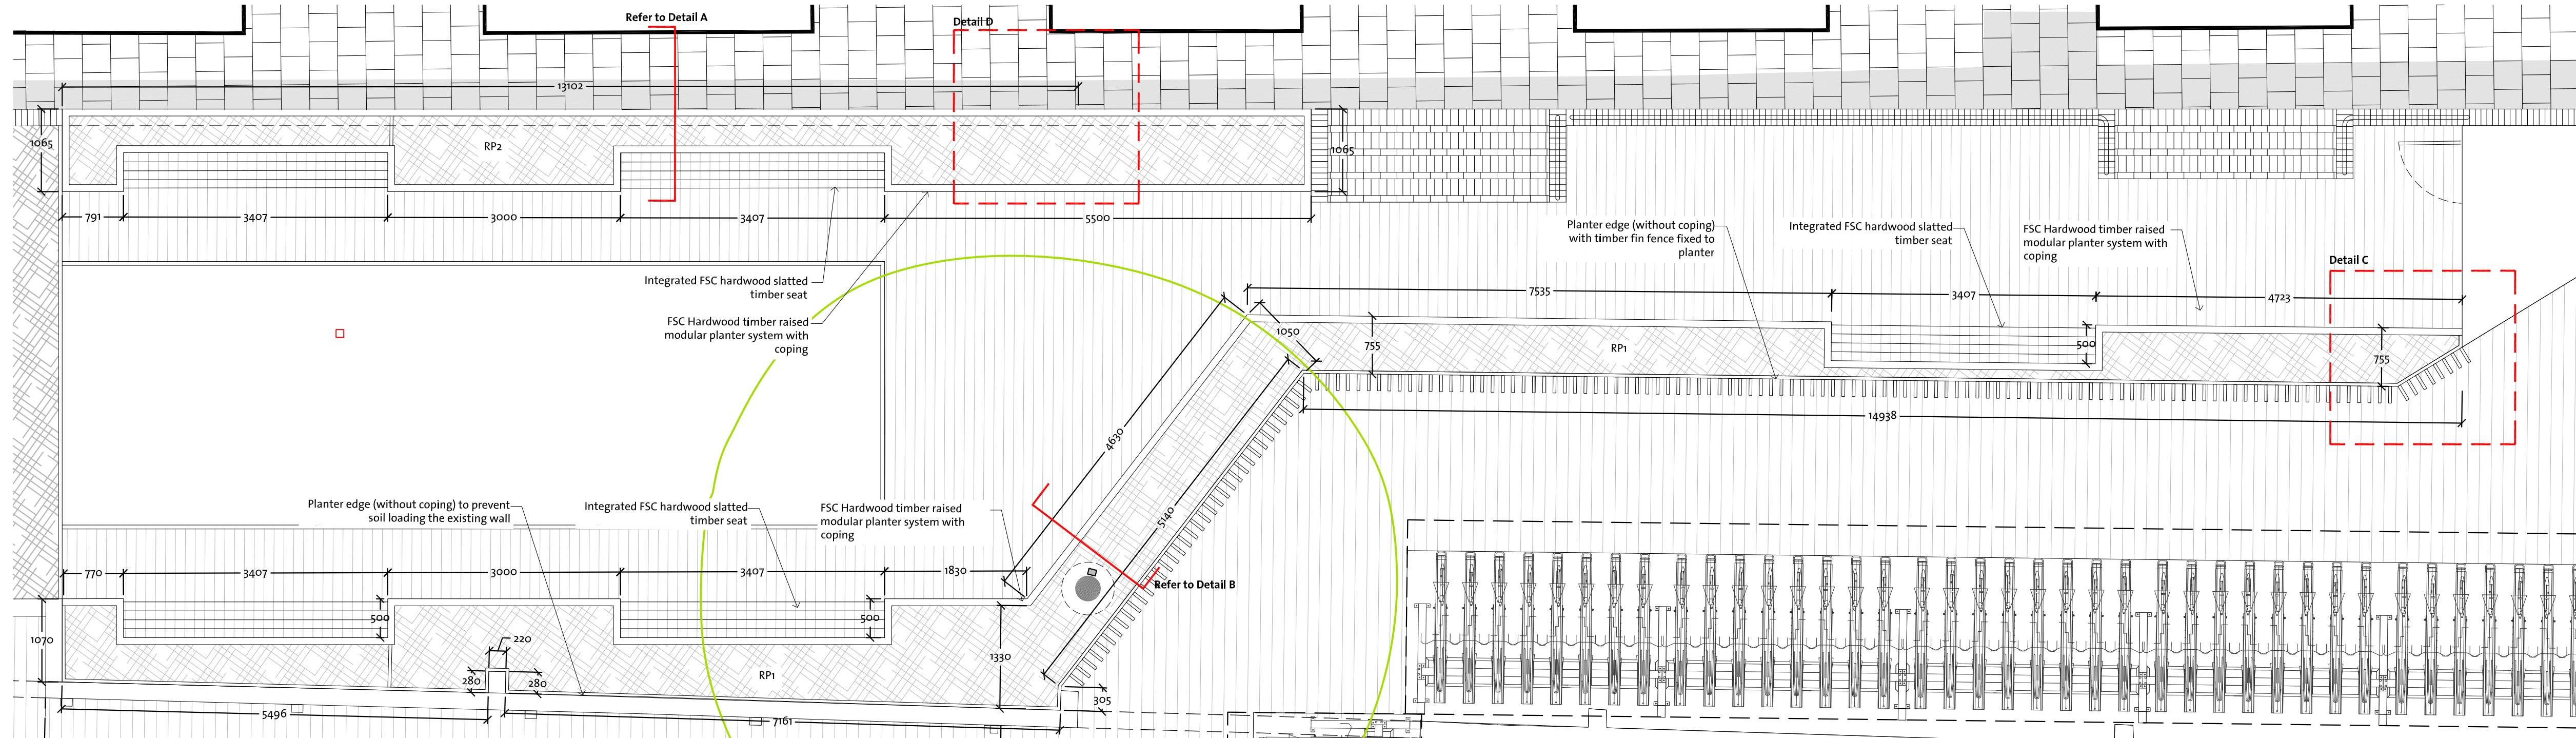

PLAN VIEW - Scale 1:50

GENERAL NOTES:

1. ALL DIMENSIONS AND LEVELS SHALL BE CHECKED ON SITE PRIOR TO CONSTRUCTION WORK COMMENCING.
2. ALL LANDSCAPE DRAWINGS TO BE READ IN CONJUNCTION WITH ALL RELEVANT ENGINEER'S AND ARCHITECT'S DRAWINGS AND SPECIFICATIONS.
3. ALL DRAWINGS TO BE READ IN CONJUNCTION WITH THE LANDSCAPE SPECIFICATION.
4. ANY DISCREPANCY CONCERNING THE DRAWINGS SHOULD BE REFERRED TO THE CA IMMEDIATELY.
5. ALL DIMENSIONS IN MILLIMETRES UNLESS NOTED OTHERWISE.
6. ALL LEVELS IN METRES.
7. DO NOT SCALE OFF THIS DRAWING.
8. EXISTING SERVICE ALIGNMENTS SHALL BE CHECKED ON SITE BY THE CONTRACTOR PRIOR TO CONSTRUCTION WORK COMMENCING.

Note:
This Detail shows design intent and is not a workshop construction drawing. Accurate site dimensions to be taken on site by the planter manufacturer.

Manufacturer for timber planter:-
Langley Design (or equal and approved)
Unit 1 Priory Place
Muncott Lane
Hankerton
Wiltshire
SN16 9JZ

Contact: Nigel Brookes
T: 01666 577422
E: nbrookes@langleydesign.co.uk

02	23/02/2016	Planning Issue	HK	RB
01	10/04/2015	Planning Issue	HK	RB
00	27/03/2015	Stage 4 - Issue for comment	TG	RB
Rev	Date	Description	Drawn	Cl'd

B | D Landscape Architects

INFO@BDLANDARCH.COM
BDLANDARCH.COM
+44 (0)1684 298 582

B | D LANDSCAPE ARCHITECTS LTD
SUN STREET, TEWKESBURY
GLOS. GLOUCESTERSHIRE, GL20 5NX
REGISTERED IN ENGLAND, NO.6739157

CLIENT University College London		
PROJECT Campbell House		
TITLE Typical Detail: Raised Planter (RP1 & RP2)		
Status: Stage E+	Drawn: TG	Checked: RB
Scale: Varies @ A1	Date: 27.03.2015	Approved: RB
Drawing & Revision Number: BD 0112 DD 302 R02		