




Detail A: Plan View of Paving Flexibly Laid Outside Tree RPA

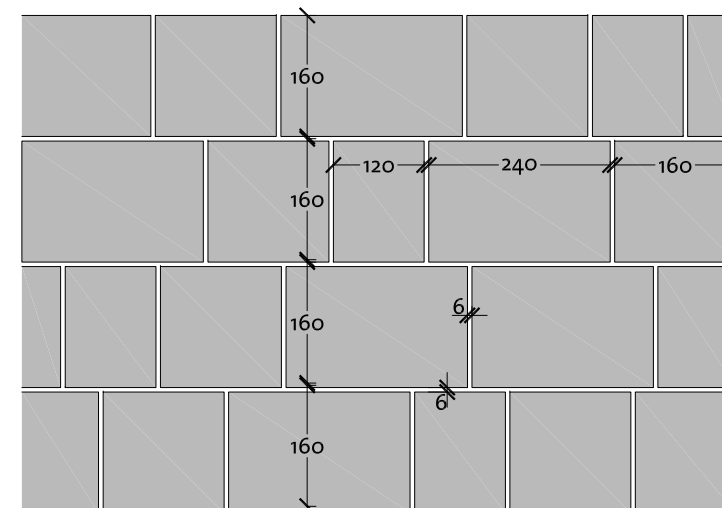

Detail B: Plan View of Permeable Paving Laid within Tree RPA

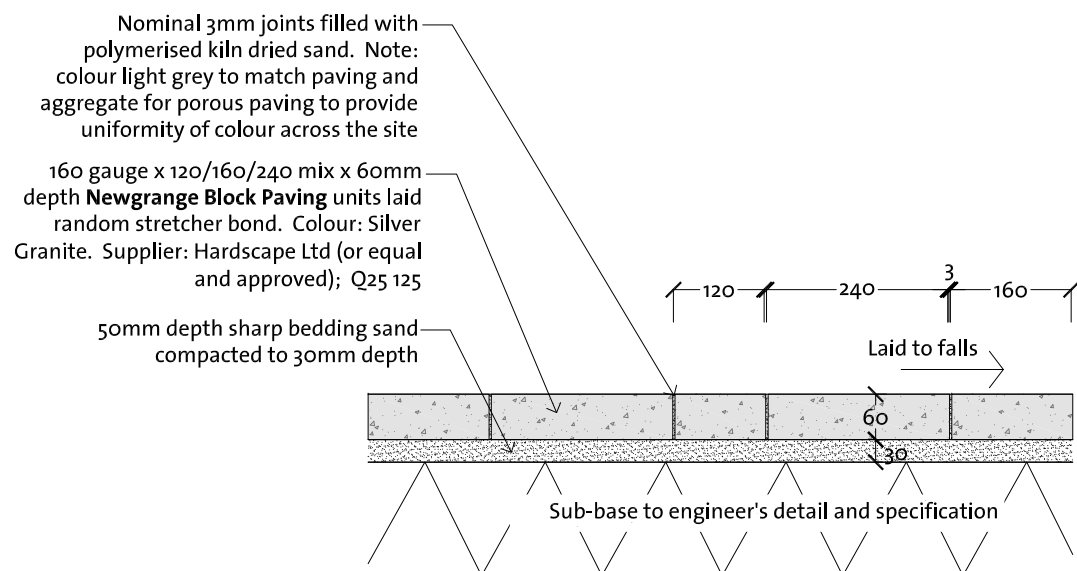


Section

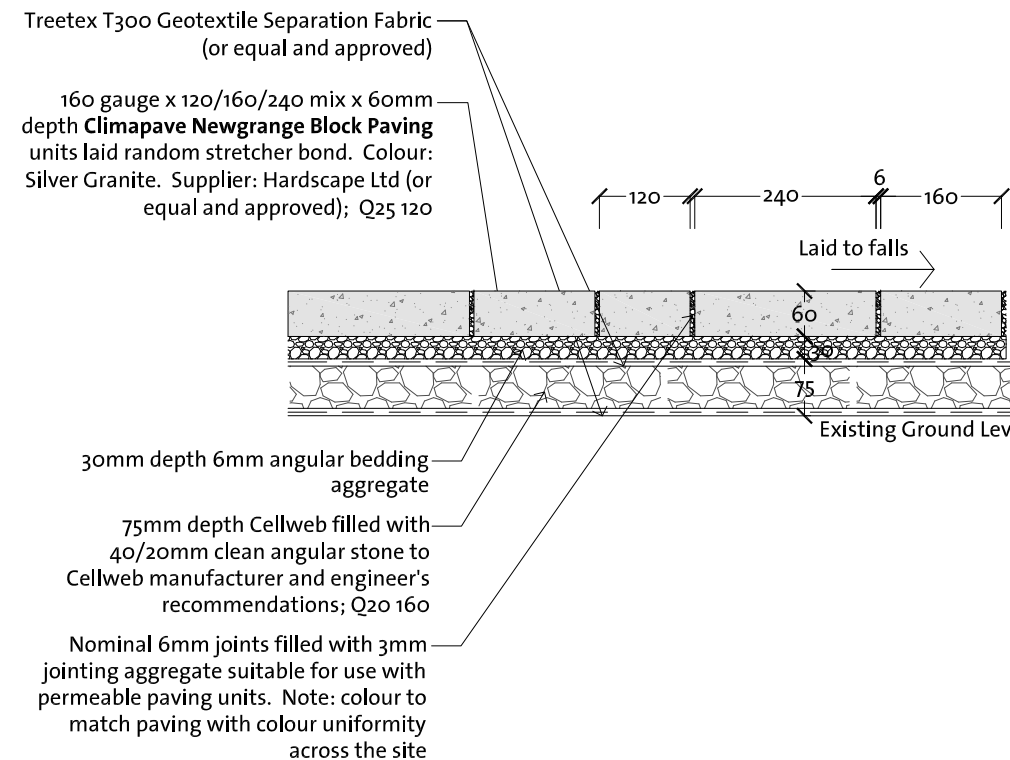

Section

- GENERAL NOTES:
1. ALL DIMENSIONS AND LEVELS SHALL BE CHECKED ON SITE PRIOR TO CONSTRUCTION WORK COMMENCING.
  2. ALL LANDSCAPE DRAWINGS TO BE READ IN CONJUNCTION WITH ALL RELEVANT ENGINEER'S AND ARCHITECT'S DRAWINGS AND SPECIFICATIONS.
  3. ALL DRAWINGS TO BE READ IN CONJUNCTION WITH THE LANDSCAPE SPECIFICATION.
  4. ANY DISCREPANCY CONCERNING THE DRAWINGS SHOULD BE REFERRED TO THE CA IMMEDIATELY.
  5. ALL DIMENSIONS IN MILLIMETRES UNLESS NOTED OTHERWISE
  6. ALL LEVELS IN METRES.
  7. DO NOT SCALE OFF THIS DRAWING.
  8. EXISTING SERVICE ALIGNMENTS SHALL BE CHECKED ON SITE BY THE CONTRACTOR PRIOR TO CONSTRUCTION WORK COMMENCING.

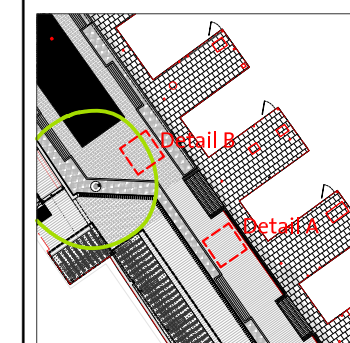

Location Plan - Scale 1:500

Supplier:

Hardscape Ltd (or equal and approved)  
 Unit 25  
 Meon Vale Business Park  
 Long Marston  
 Stratford upon Avon  
 Warwickshire  
 CV37 8QR  
 Tel: 0845 260 1748

Rev	Date	Description	Drawn	Ch'd
02	23/02/2016	Planning Issue	HK	RB
01	10/04/2015	Planning Issue	HK	RB
00	27/03/2015	Stage E+ Issue for Comment	HK	RB

**B** Landscape Architects

BDLANDARCH.COM  
 +44 (0)11684 298 582

B/D LANDSCAPE ARCHITECTS LTD  
 SUN STREET, TEWKESBURY  
 GLOUCESTERSHIRE, GL20 5NX  
 REGISTERED IN ENGLAND, NO.6739137

CLIENT  
 University College London

PROJECT  
 Campbell House

TITLE  
 Typical Detail: High Quality Concrete Paving

Status: Stage E +	Drawn: HK	Checked: RB
Scale: 1:10 @ A3	Date: 24.03.2015	Approved: RB

Drawing & Revision Number:  
 BD 0112 DD 303 R02