



Elevation A

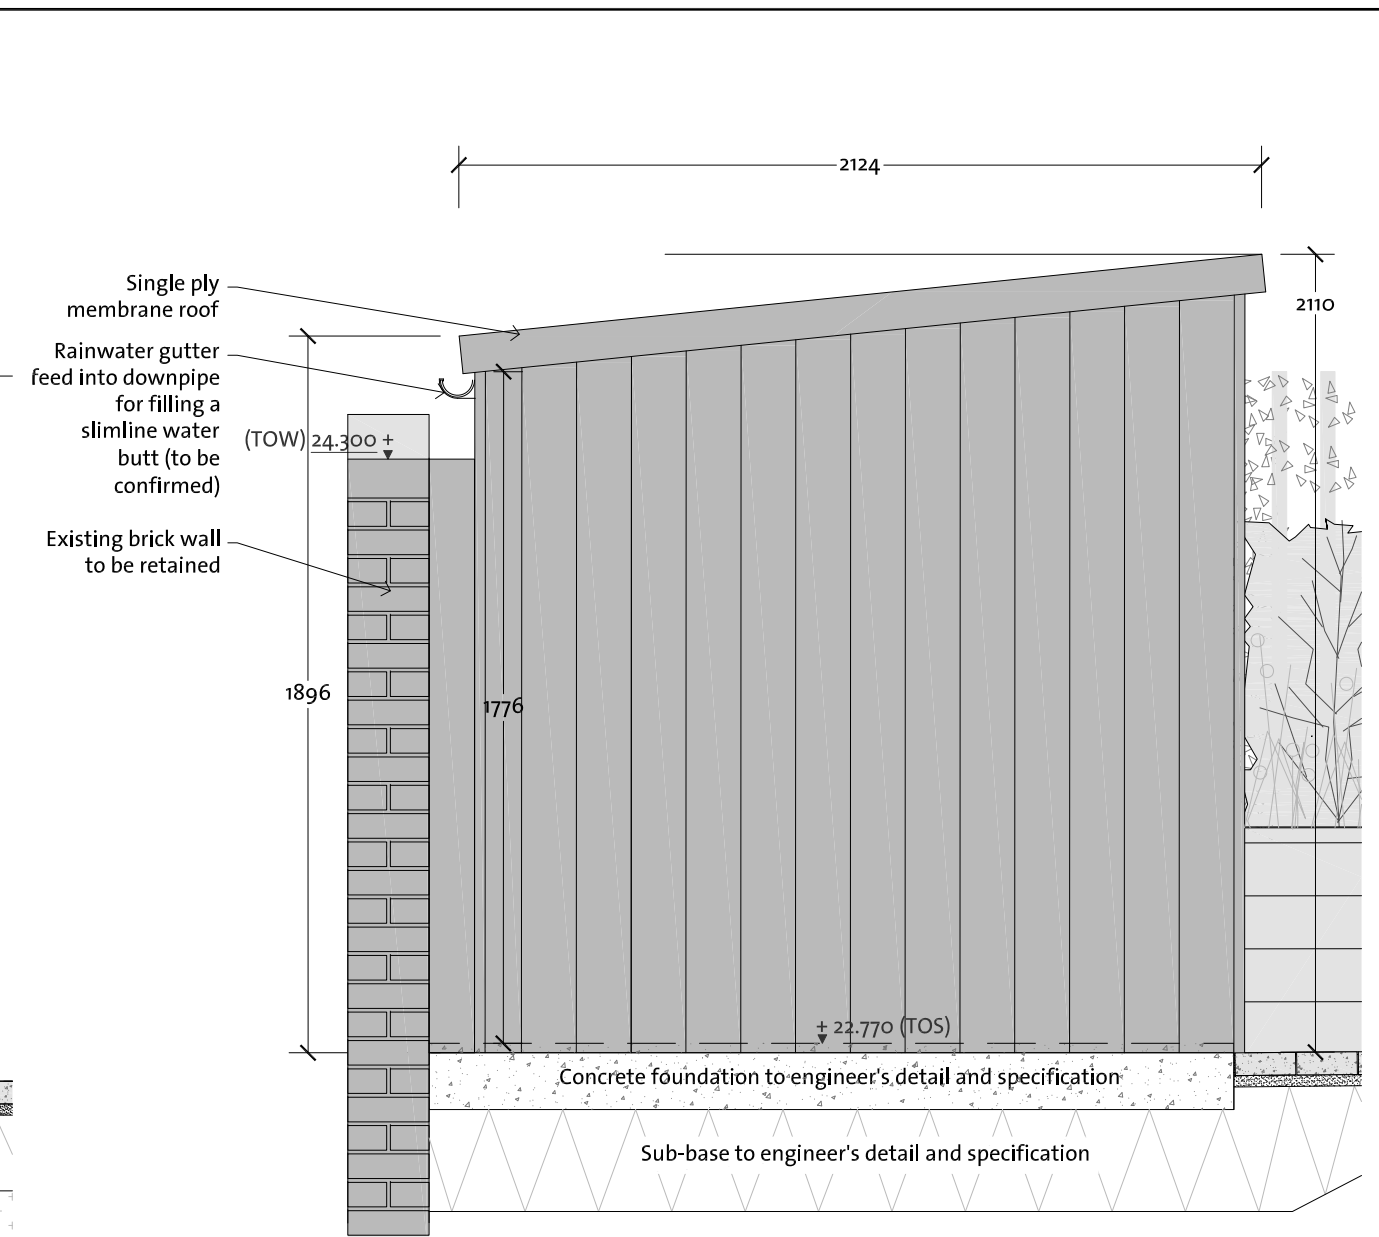

Elevation B

**Note: This Detail indicates design intent and is not a workshop construction drawing.**

- GENERAL NOTES:
1. ALL DIMENSIONS AND LEVELS SHALL BE CHECKED ON SITE PRIOR TO CONSTRUCTION WORK COMMENCING.
  2. ALL LANDSCAPE DRAWINGS TO BE READ IN CONJUNCTION WITH ALL RELEVANT ENGINEER'S AND ARCHITECT'S DRAWINGS AND SPECIFICATIONS.
  3. ALL DRAWINGS TO BE READ IN CONJUNCTION WITH THE LANDSCAPE SPECIFICATION.
  4. ANY DISCREPANCY CONCERNING THE DRAWINGS SHOULD BE REFERRED TO THE CA IMMEDIATELY.
  5. ALL DIMENSIONS IN MILLIMETRES UNLESS NOTED OTHERWISE.
  6. ALL LEVELS IN METRES.
  7. DO NOT SCALE OFF THIS DRAWING.
  8. EXISTING SERVICE ALIGNMENTS SHALL BE CHECKED ON SITE BY THE CONTRACTOR PRIOR TO CONSTRUCTION WORK COMMENCING.

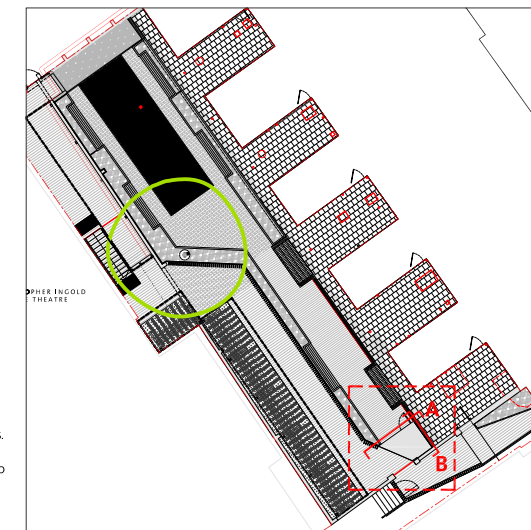

Location Plan - Scale 1:500

02	23/02/2016	Planning Issue	HK	RB
01	10/04/2015	Planning Issue	HK	RB
00	27/03/2015	Stage E+ Issue for Comment	HK	RB
Rev	Date	Description	Drawn	Ch'd

**B**

**BD Landscape Architects**

INFO@BDLANDARCH.COM  
BDLANDARCH.COM  
+44 (0)11684 298 382

BD LANDSCAPE ARCHITECTS LTD  
SUN STREET, TEWKESBURY  
GLOUCESTERSHIRE, GL20 5NX  
REGISTERED IN ENGLAND, NO.6739137

**D**

CLIENT		University College London
PROJECT		Campbell House
TITLE		Typical Detail: Storage Shed (ST1)

Status:	Stage E +	Drawn:	HK	Checked:	RB
Scale:	1:5 @ A3	Date:	26.03.2015	Approved:	RB

Drawing & Revision Number:  
BD 0112 DD 311 R02