



PLAN VIEW

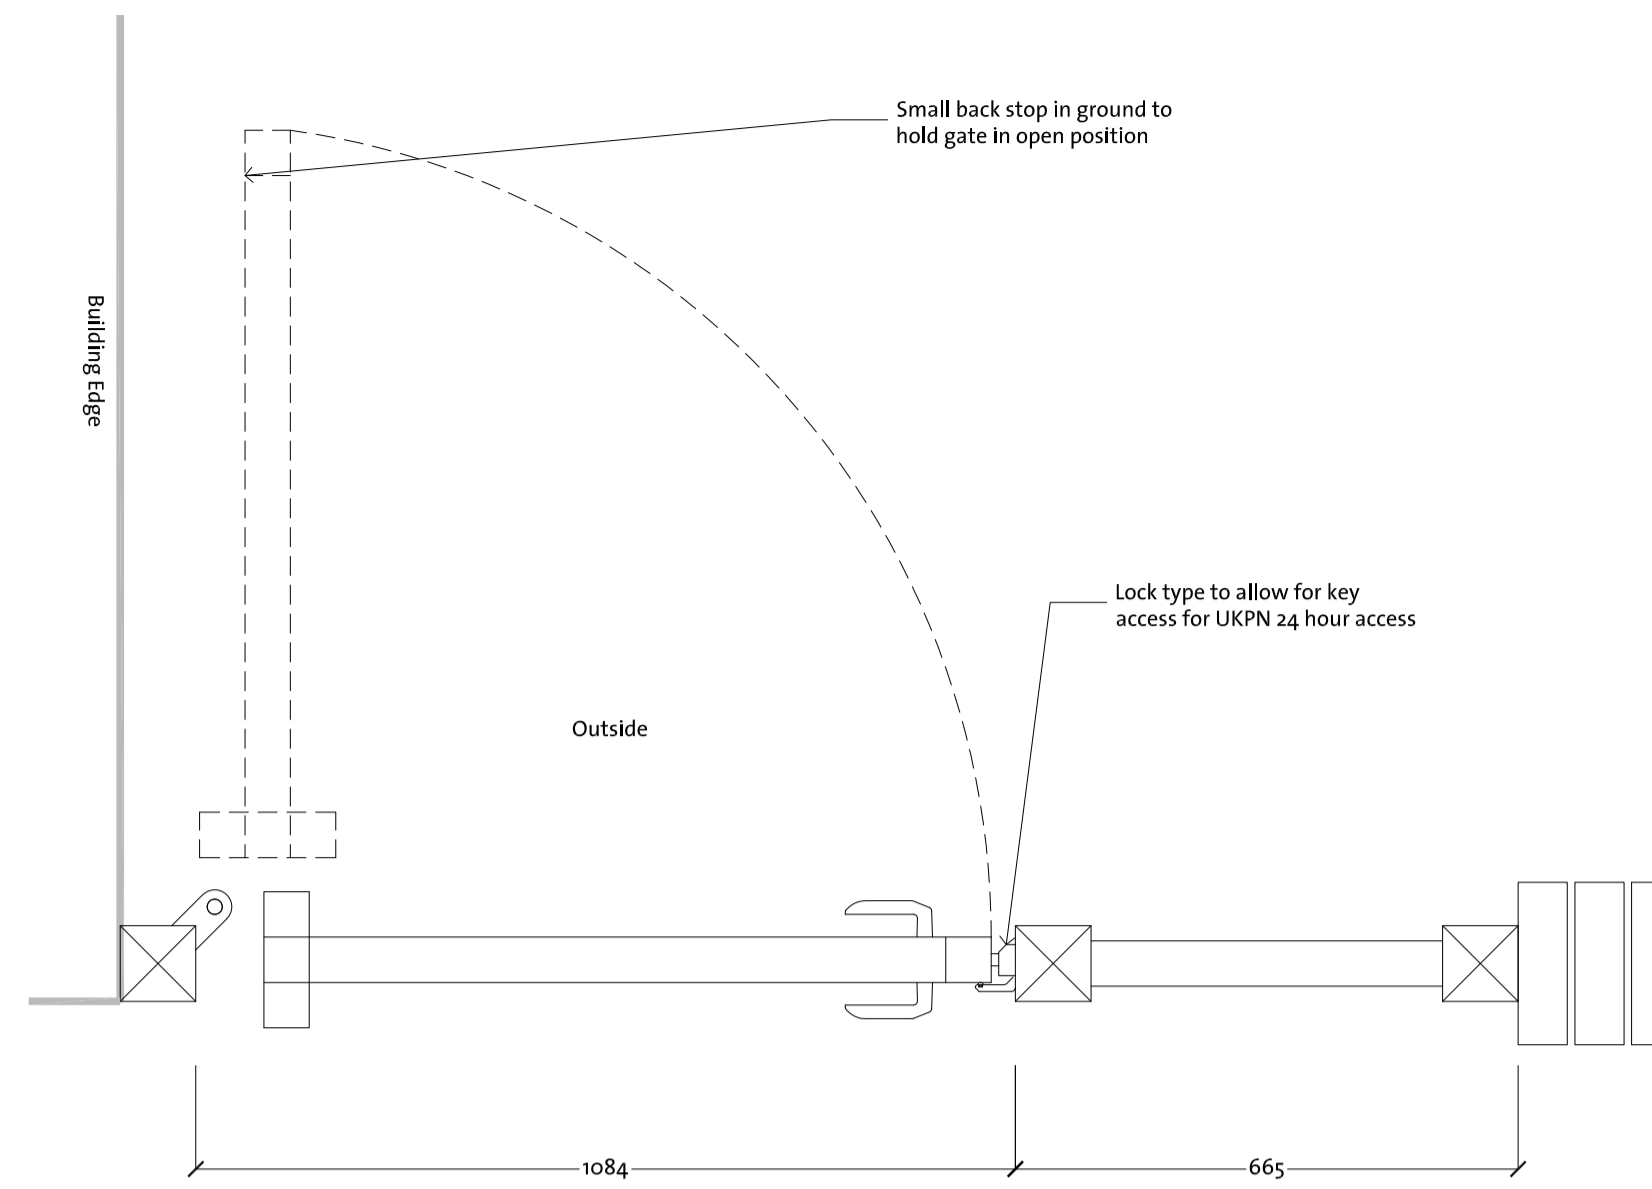


PLAN VIEW

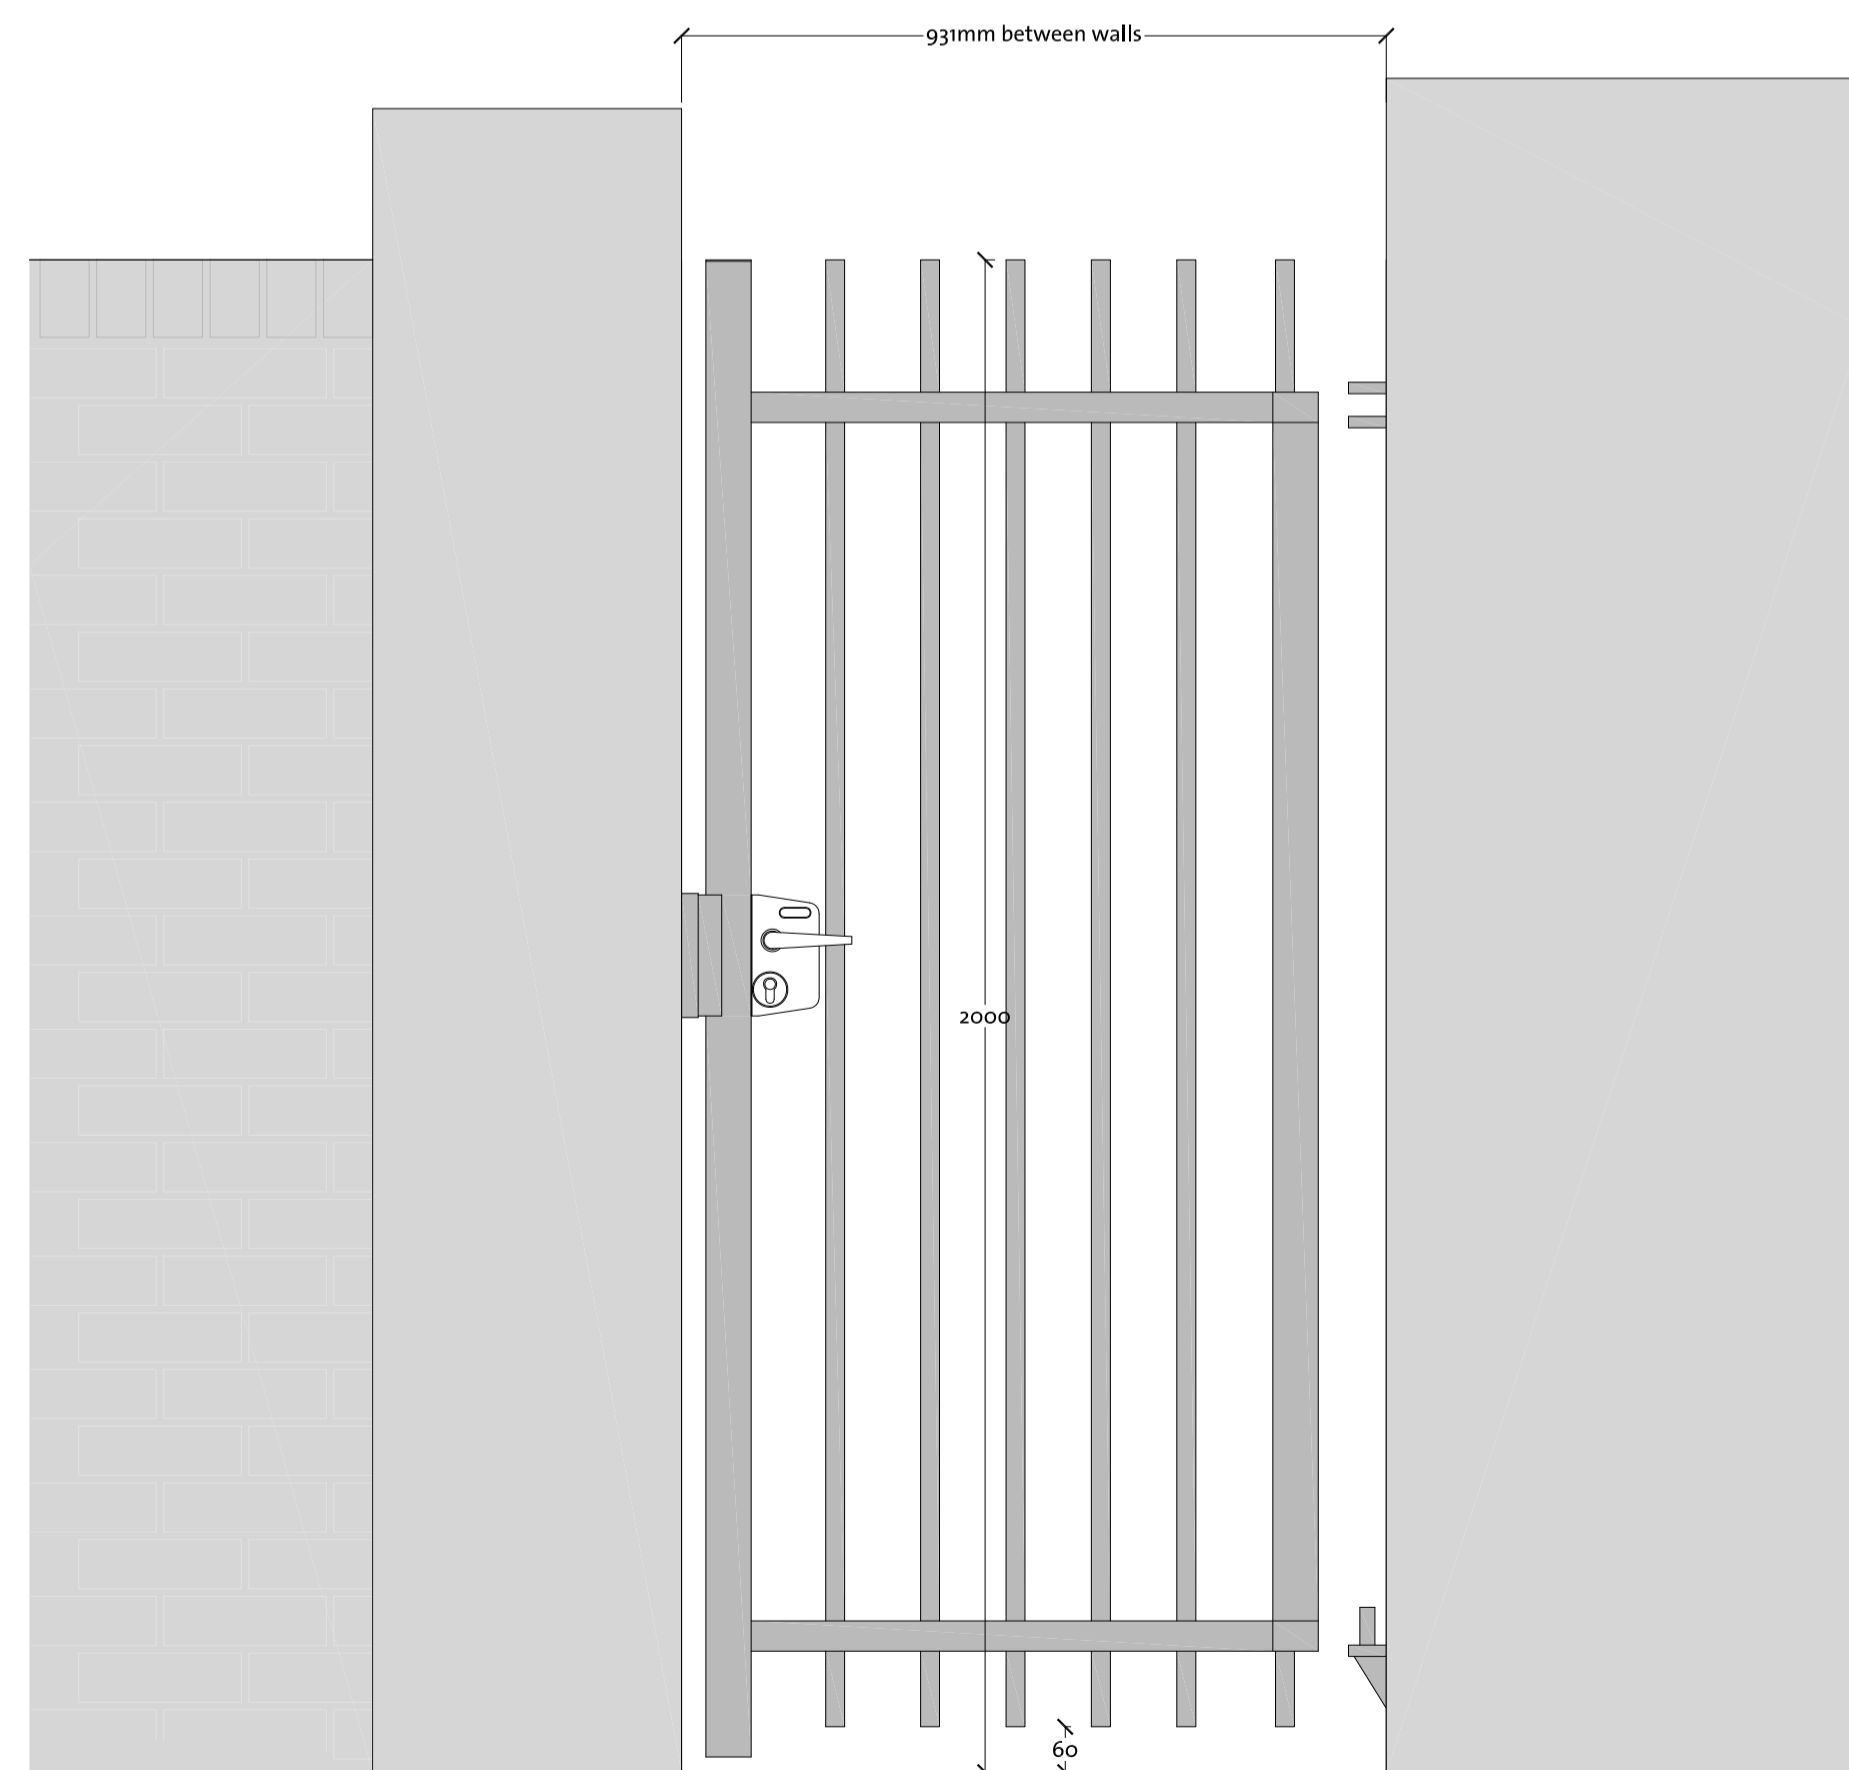

Gate viewed from outside

Detail A: ACCESS GATE AG2

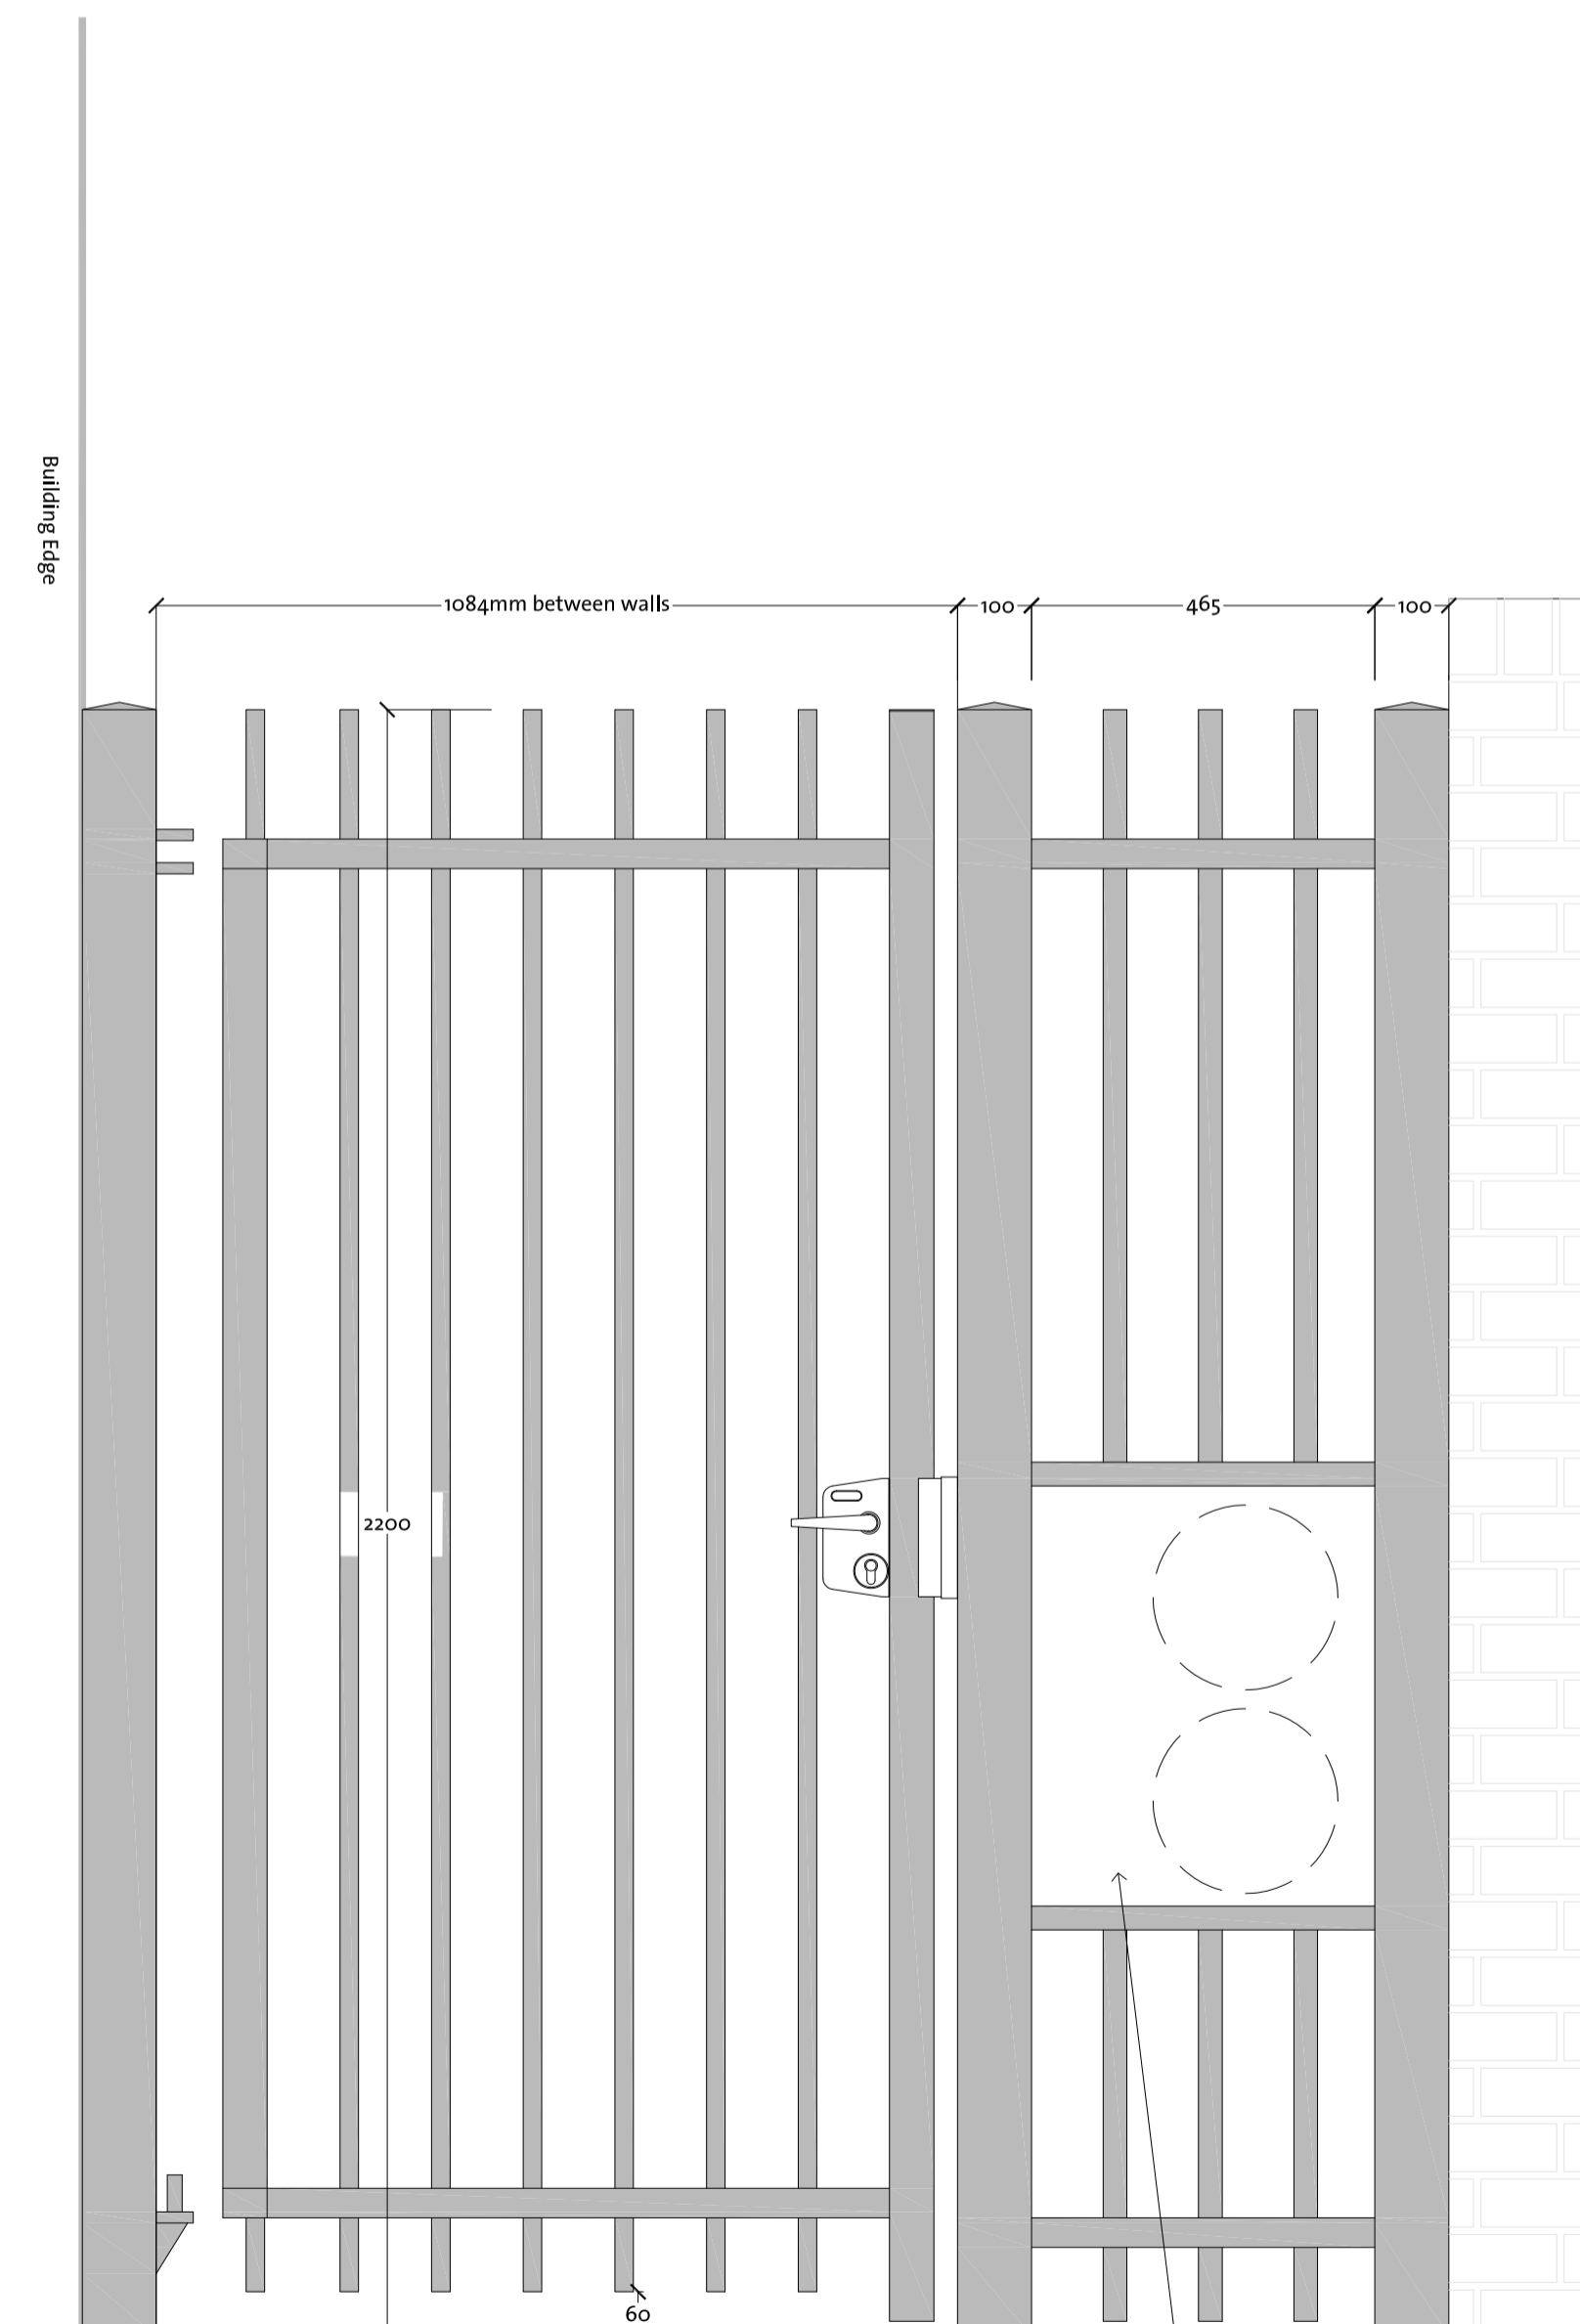


Gate viewed from inside

Detail B: ACCESS GATE AG5 & RAILINGS R1

Barbican railings with vertical flat top pales to match access gate. Note: gap in railings to be allowed for district heating pipes

- GENERAL NOTES:
1. ALL DIMENSIONS AND LEVELS SHALL BE CHECKED ON SITE PRIOR TO CONSTRUCTION WORK COMMENCING.
 2. ALL LANDSCAPE DRAWINGS TO BE READ IN CONJUNCTION WITH ALL RELEVANT ENGINEERS AND ARCHITECT'S DRAWINGS AND SPECIFICATIONS.
 3. ALL DRAWINGS TO BE READ IN CONJUNCTION WITH THE LANDSCAPE SPECIFICATION.
 4. ANY DISCREPANCY CONCERNING THE DRAWINGS SHOULD BE REFERRED TO THE CA IMMEDIATELY.
 5. ALL DIMENSIONS IN MILLIMETRES UNLESS NOTED OTHERWISE
 6. ALL LEVELS IN METRES
 7. DO NOT SCALE OFF THIS DRAWING.
 8. EXISTING SERVICE ALIGNMENTS SHALL BE CHECKED ON SITE BY THE CONTRACTOR PRIOR TO CONSTRUCTION WORK COMMENCING.

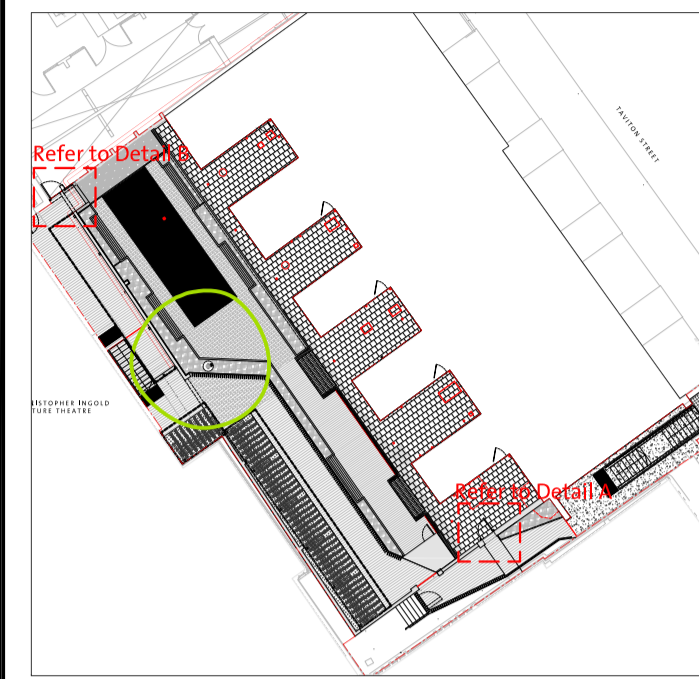

Location Plan - Scale 1:500

Note: This Detail indicates design intent and is not a workshop construction drawing.

Supplier for Access Gates AG2 and AG5 & Railings R1 :-

Jacksons Security Fencing Ltd (or equal and approved)
Stowling Common
Ashford
Kent
TN25 6BN
T: 01233 750393
F: 01233 750403
e: security@jacksons-fencing.co.uk

Barbican Imperial Swing Gates
Powder coated galvanised steel vertical pales
Colour: Black

Supplier for Access Gate AG4 :-

Langley Design (or equal and approved)
Unit 1 Priory Place
Hankerton
Wiltshire
SN16 9JZ
Contact: Nigel Brookes
T: 01666 577 422
F: 01666 577 233
E: info@langleydesign.co.uk

Rev	Date	Description	Drawn	CHK	RB
03	23/02/2016	Planning Issue		HK	RB
02	13/04/2015	Planning Issue		HK	RB
01	10/04/2015	Planning Issue		HK	RB
00	27/03/2015	Stage E+ for Comment		HK	RB

B | **D** Landscape Architects

INFO@BDLANDARCH.COM
BDLANDARCH.COM
+44 (0) 1684 298 582

B | D LANDSCAPE ARCHITECTS LTD
SUN STREET, TEWKESBURY
GL20 3NX
REGISTERED IN ENGLAND, NO.6739137

CLIENT
University College London

PROJECT
Campbell House

TITLE
Typical Detail: Access Gates (AG2 & AG5) & Railings (R1)

Status: Stage E+	Drawn: HK	Checked: RB
Scale: 1:20 @ A1	Date: 26.03.2015	Approved: RB

Drawing & Revision Number:
BD 0112 DD 312 R03