

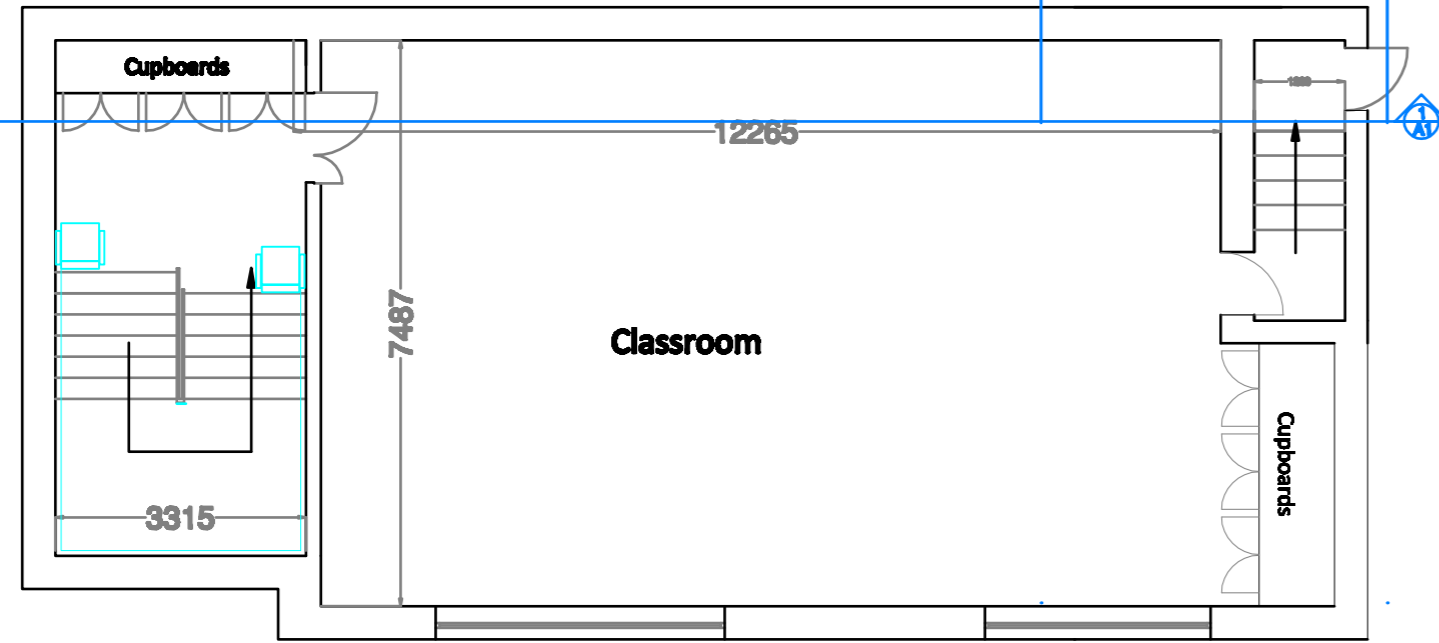


LOWER GROUND FLOOR

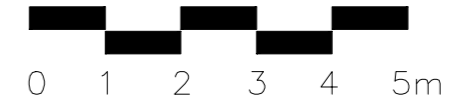

GROUND FLOOR

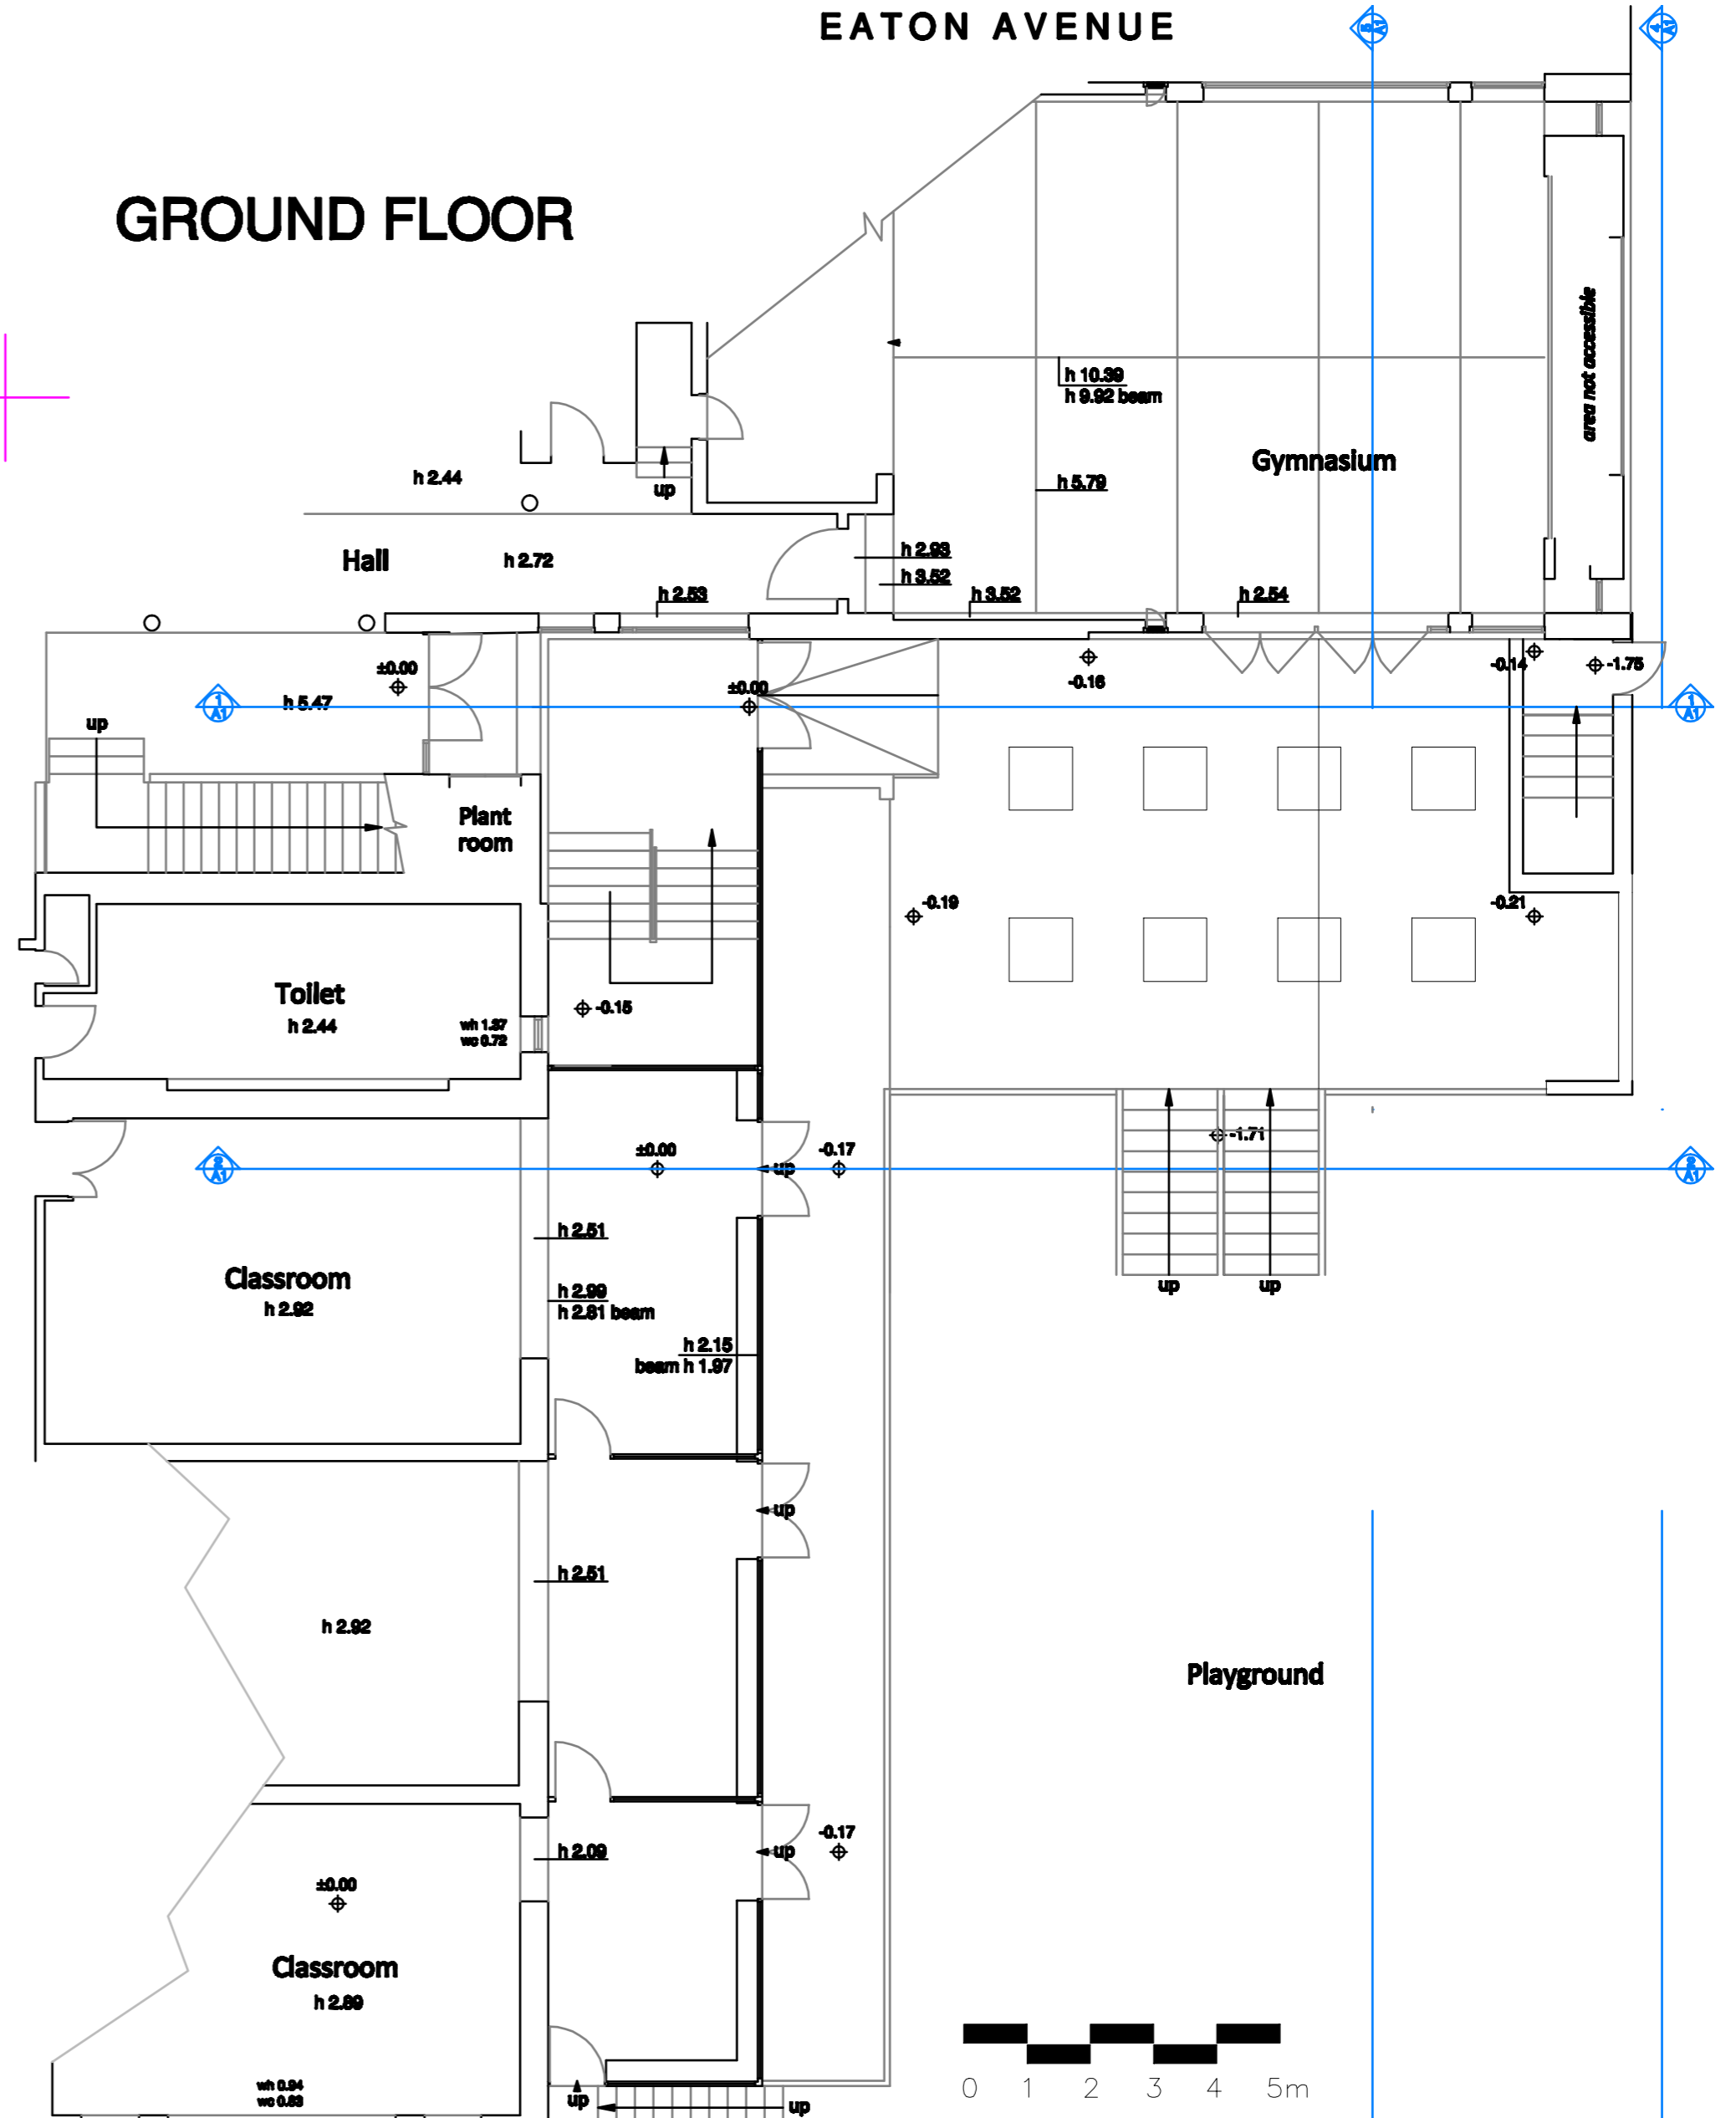

Rev D	Slight change of position to emergency staircase making flush with playground wall	Job Title:	Floorplans As Proposed	Notes:	Scale:	1:100@A2	Drawn:	SG
Rev C	Addition of 8 number 1m x 1m obscure rooflights as required by daylight report	Site Address:	15 Eaton Avenue London NWS 3EL	All works to be carried out in accordance with current building regulations. All dimensions / levels to be checked and verified on site before commencing any work and any discrepancies to be reported to the office immediately.	Date:	Feb 16	Job No:	4821
Rev B	Addition of disabled lift to lower ground			This drawing to be read in conjunction with contract documents, project working drawings, specification, all consultants / specialist drawings, details and specification.	Drawing No:	5	Rev:	D