




01 PLAN
SCALE: 1:10

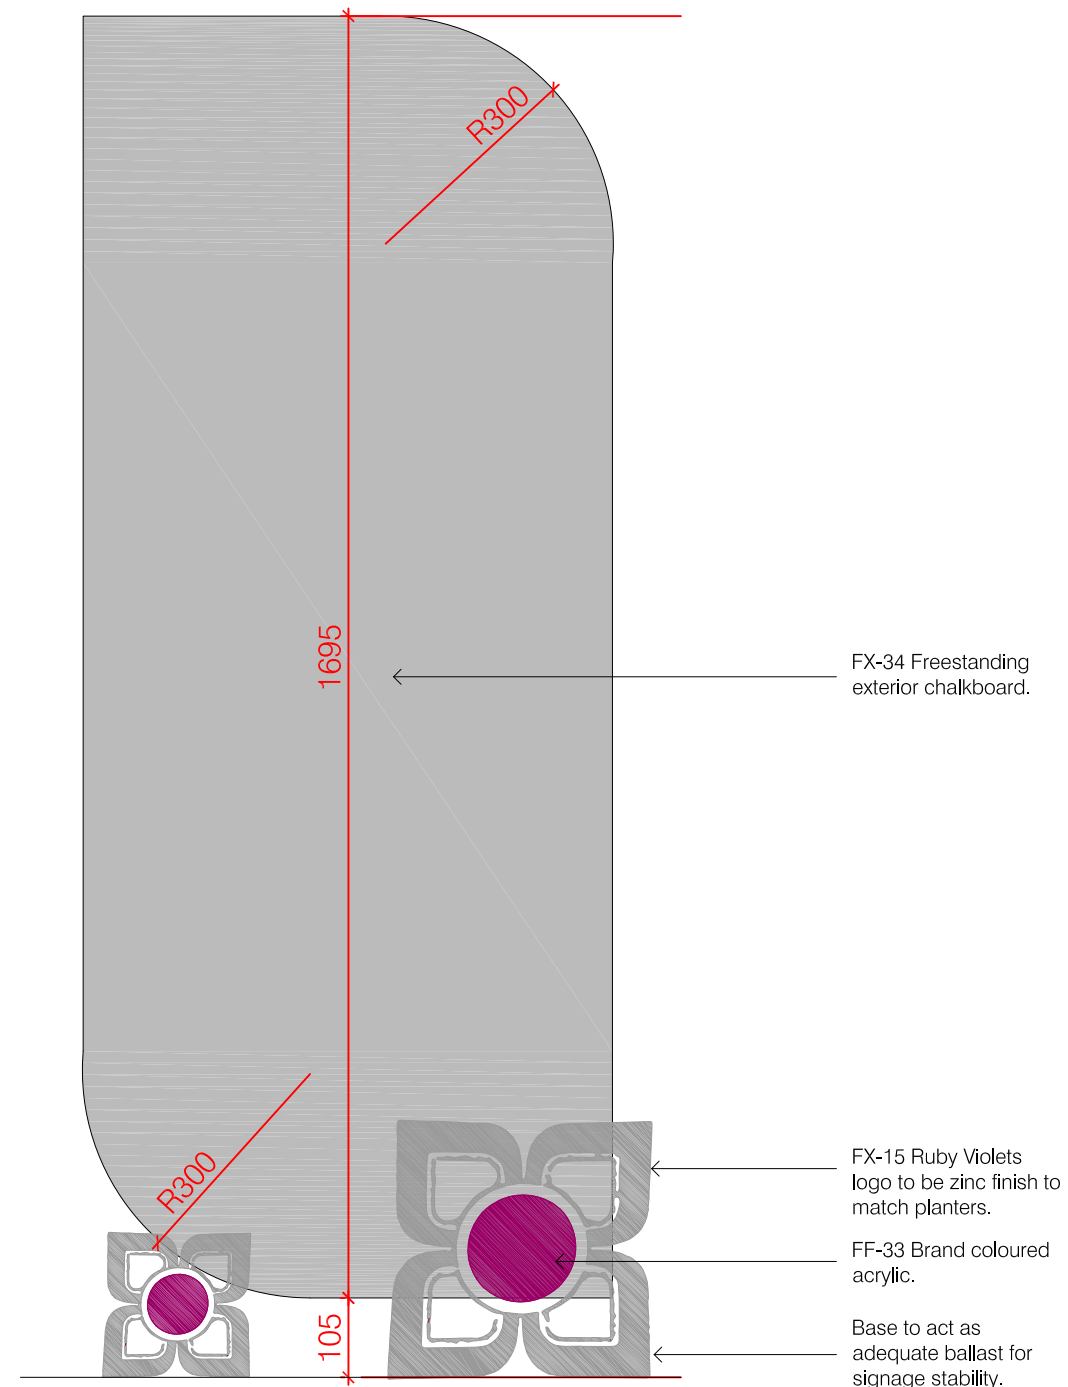

02 ELEVATION
SCALE: 1:10

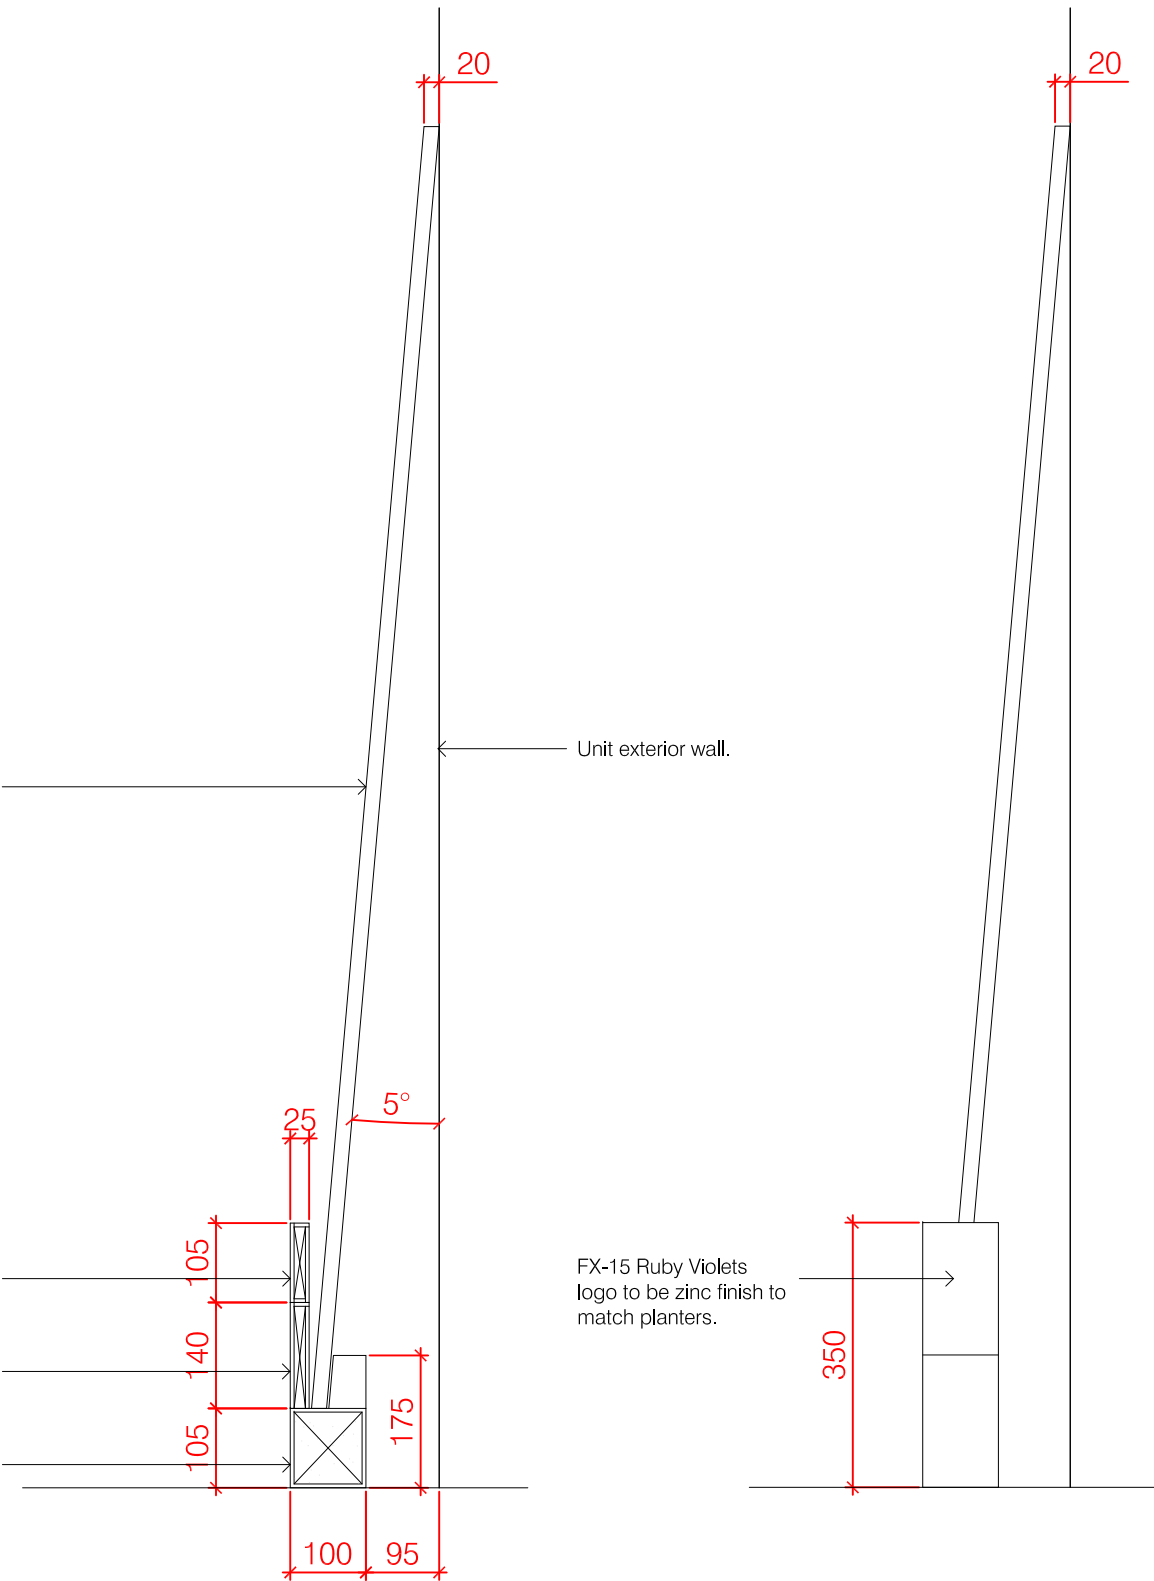

03 SECTION
SCALE: 1:10

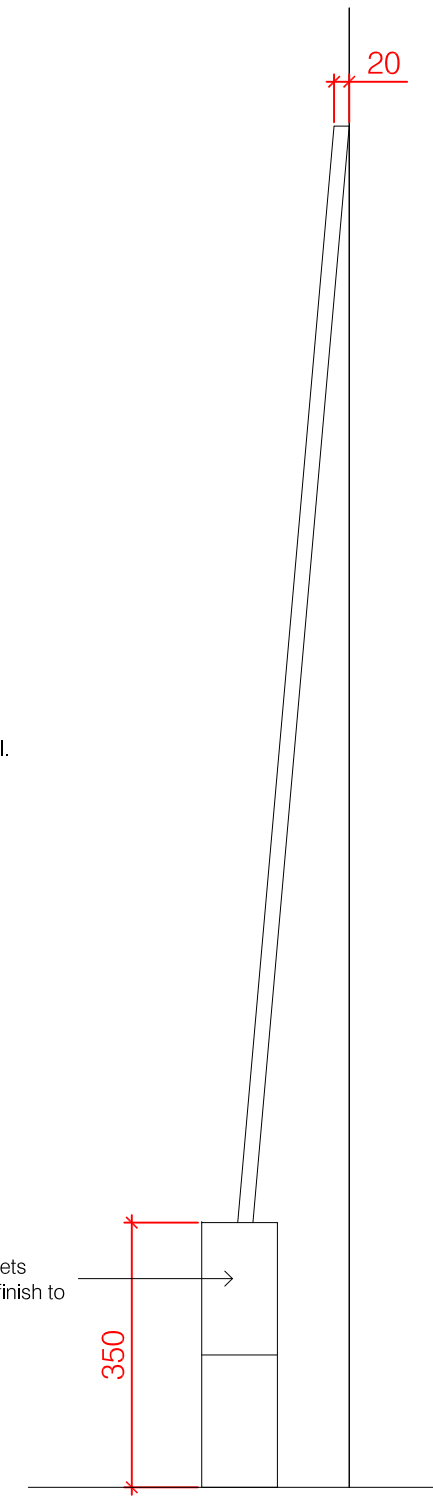

04 ELEVATION
SCALE: 1:10

Dimensions to be verified on site.
Use figured dimensions only. Do not work from reduced scale drawings.
Please refer to scale and sheet size as indicated.
This drawing is the property of @LEONARD DESIGN ARCHITECTS LTD.
Copyright is reserved by them and the drawing is issued on the condition that it is not copied, reproduced, retained or disclosed to any unauthorised person without the prior consent in writing of Leonard Design Architects Ltd. All rights reserved.
DO NOT SCALE

ORIENTATION

LOCATION PLAN

This drawing contains the following model files:

Rev.	Date	Revision	By	Checked
P00	11.03.16	Form B Submission	CM	CN

leonard design architects

4th floor, Albion House
5-13 Canal Street
Nottingham, NG1 7EG, United Kingdom

t. +44 (0) 115 945 0080
e. office@leonarddesignarchitects.com

Client



Project

RUBY VIOLET, MIDLANDS GOOD
SHED, KINGS CROSS, LONDON

Drawing Title Project Number 0502

**GA INTERNAL DETAILS
SERVERY WINDOW TEMPORARY
SIGNAGE BOARD**

Comp. File No. Status
g:\projects\0502 ruby violet\03 working\03.04 sheet files\30 general internal details\0502-rv-lda-a-30046 S0

Drawn by Checked by
CM CN

Scale @A3 Date
1:10 10.03.16

File Identifier Revision
0502-RV-LDA-A-30046 P00

Purpose of Issue

PLANNING

Workflow Status

DEVELOPED DESIGN