


I/O KINGS CROSS STATION, EUSTON ROAD, LONDON. N1 9AL

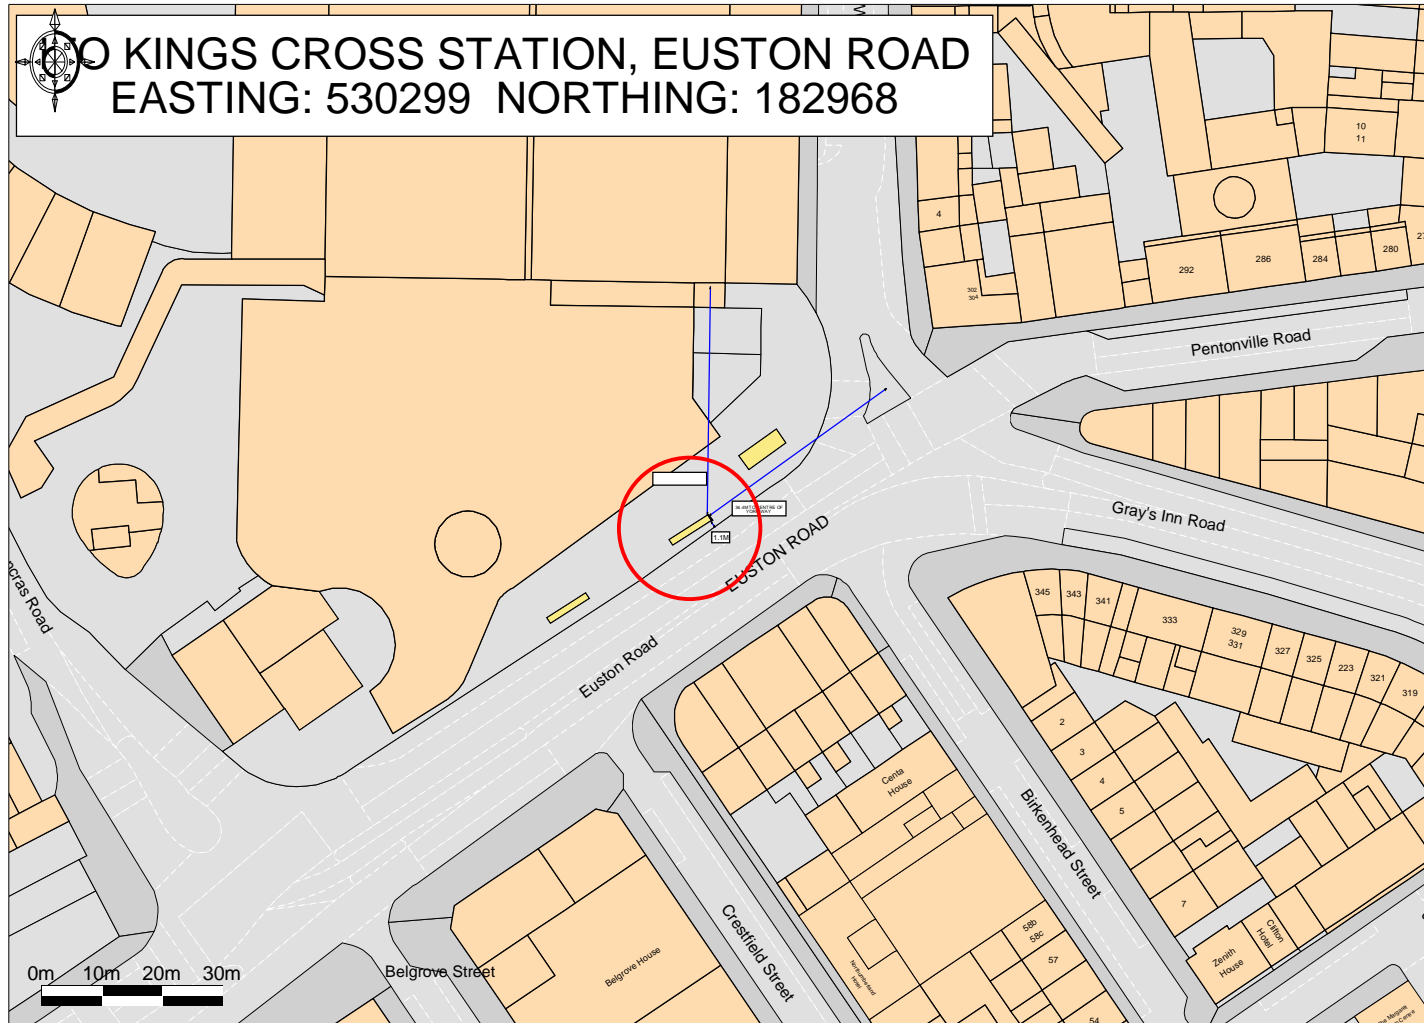

© UKMap Copyright The Geoinformation Group 2015 Licence No. LANDMLON10003121118. Plotted Scale - 1:1250

LONDON BOROUGH OF CAMDEN.
PROPOSAL: DIGITAL ADVERTISING PANEL AFFIXED TO TFL BUS SHELTER 0107/0193