


**PROPOSED SIDE ELEVATION**

Scale 1:50

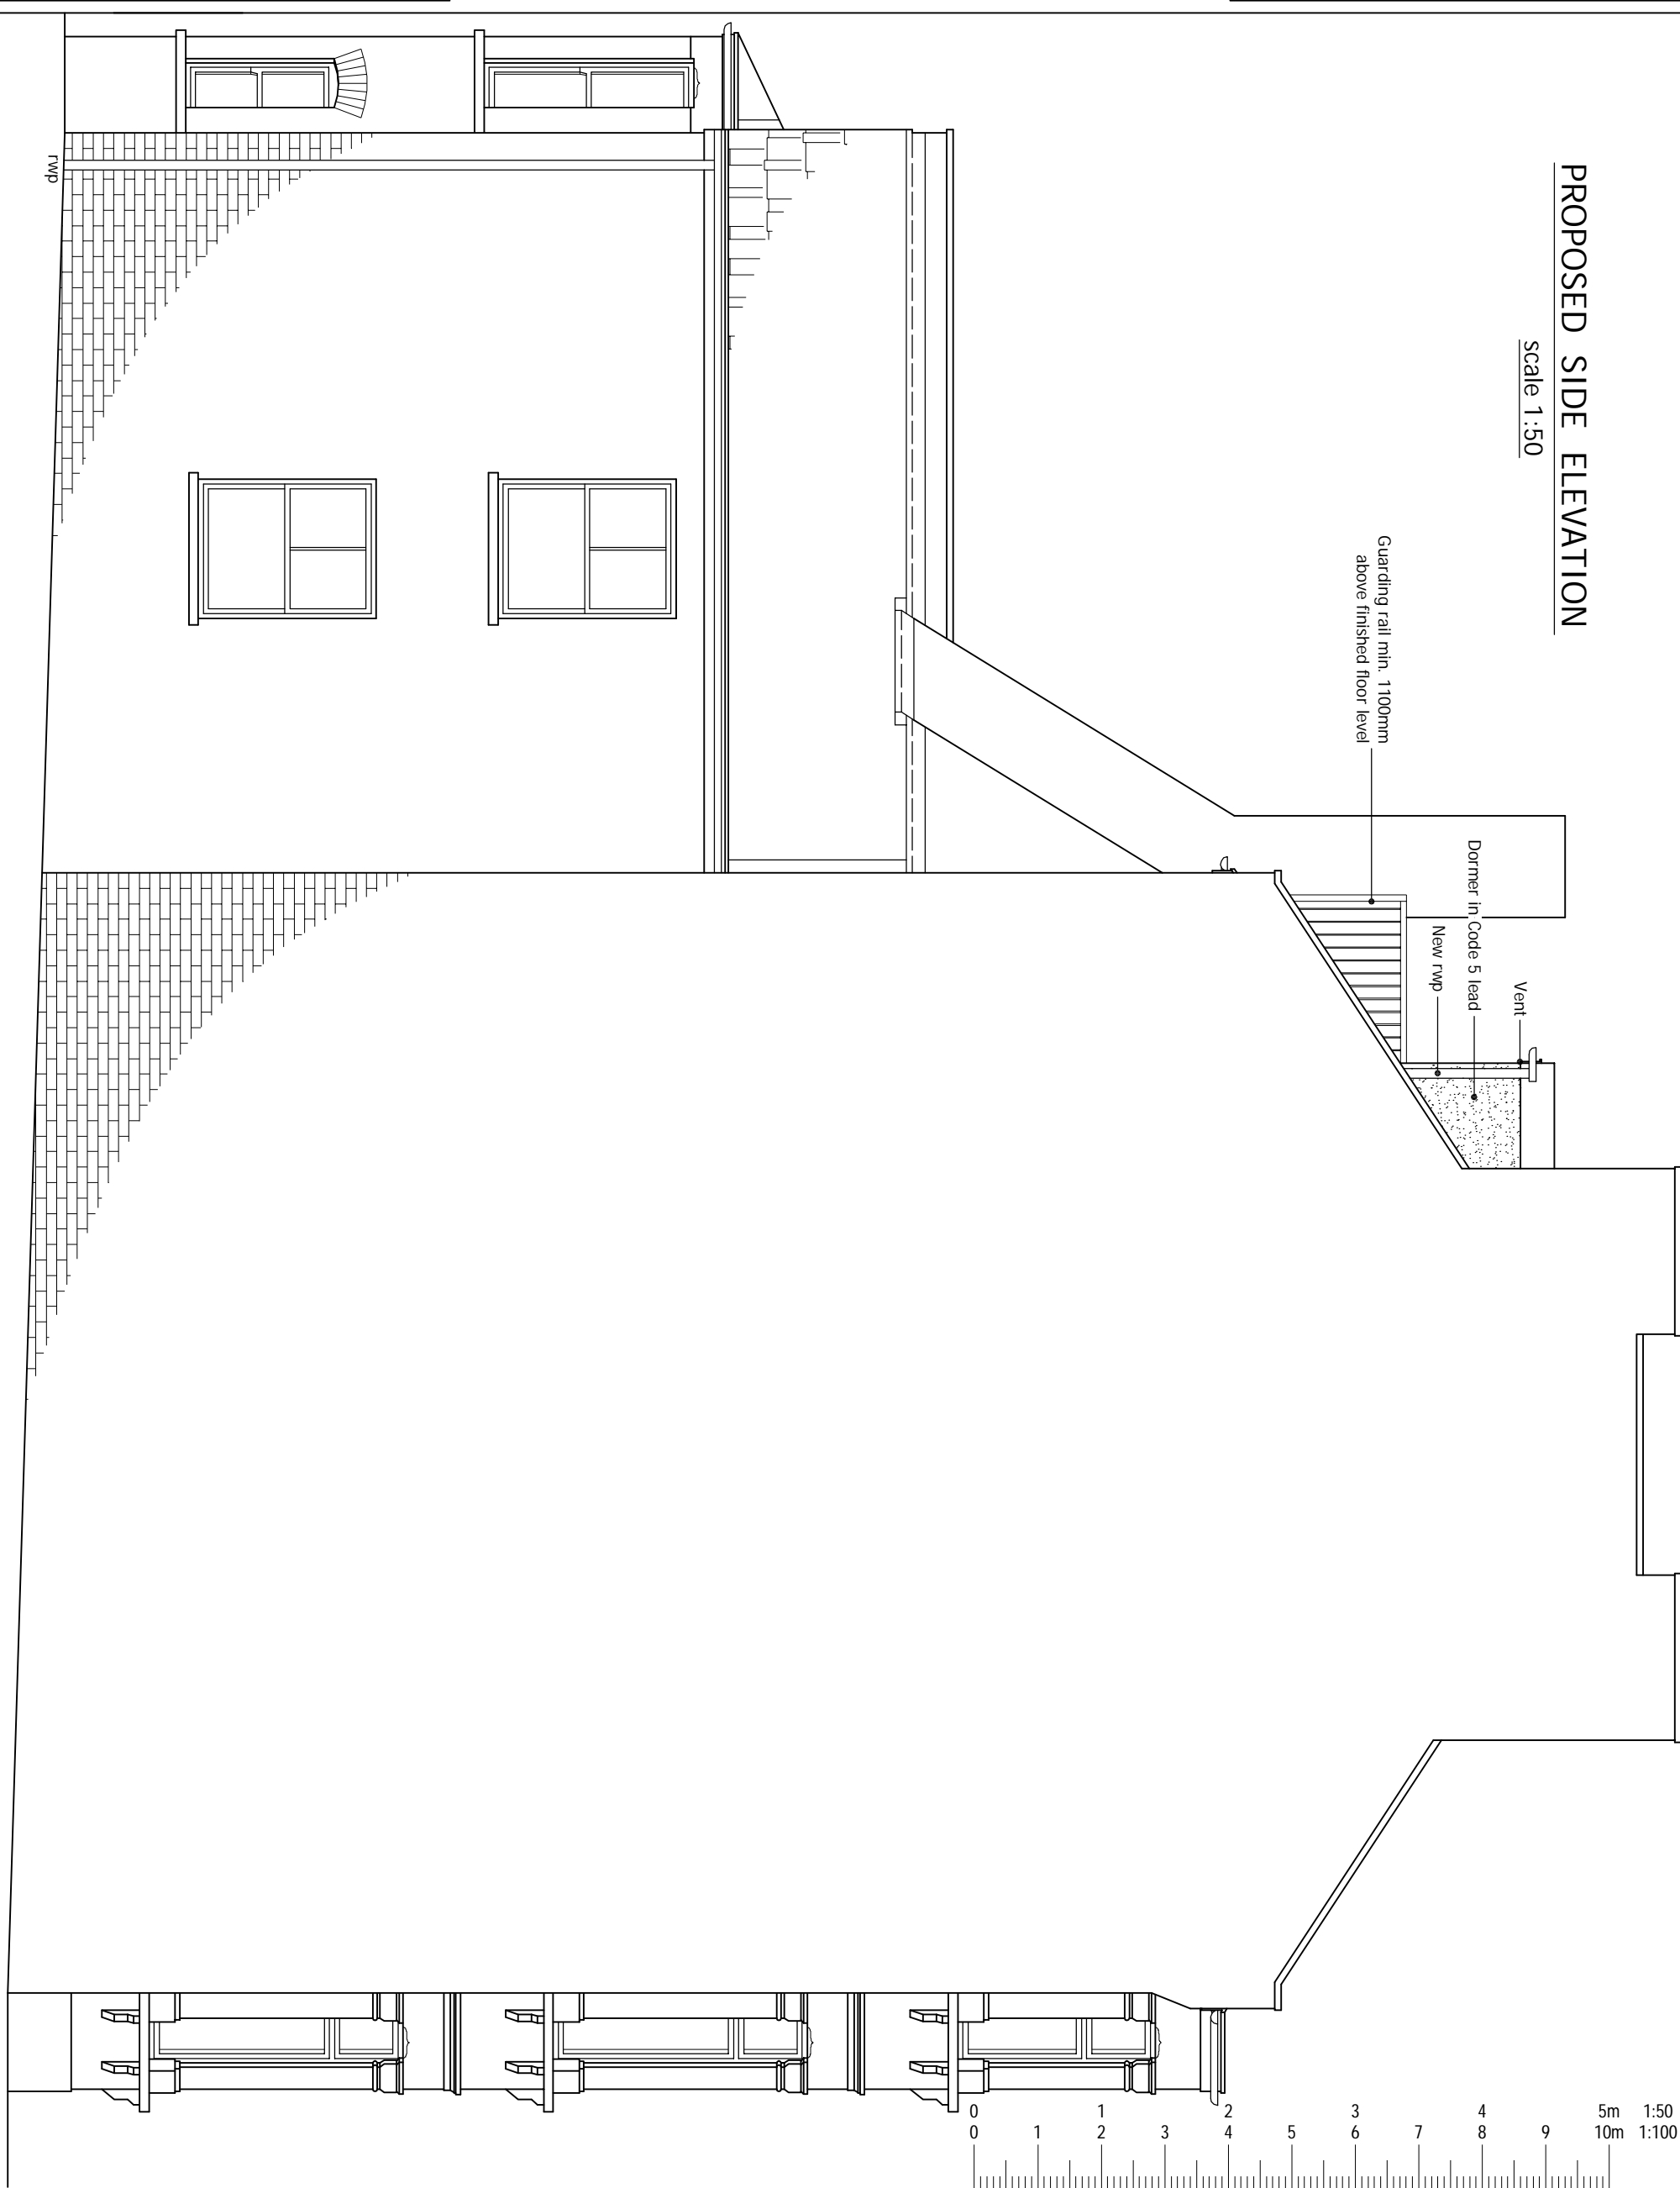

© This drawing and the works shown are the copyright of DISCOUNT PLANS LTD and may not be reproduced except by written permission.

DRAWING STATUS				PLANNING			
REV.	DATE	NAME	DESCRIPTION				
DISCOUNT PLANS LTD PLANNING AND DESIGN SPECIALISTS							
HEAD OFFICE							
SUITE 114 49 HIGH STREET BARNET EN5 5UW							
07838135957							

REFER TO NOTES ON PAGE 1

SITE ADDRESS	
10C SAVERNAKE ROAD, HAMPSTEAD, LONDON, NW3 2JP	
DRAWING TITLE	
PROPOSED DRAWINGS - loft conv. & balcony	
DRAWN AT	DRAWN BY
HEAD OFFICE	
SCALE	DATE
as shown @ A3	21. MAR. 2016
DRAWING No.	REVISION
DPL.09.	-