



GROUND FLOOR PLAN

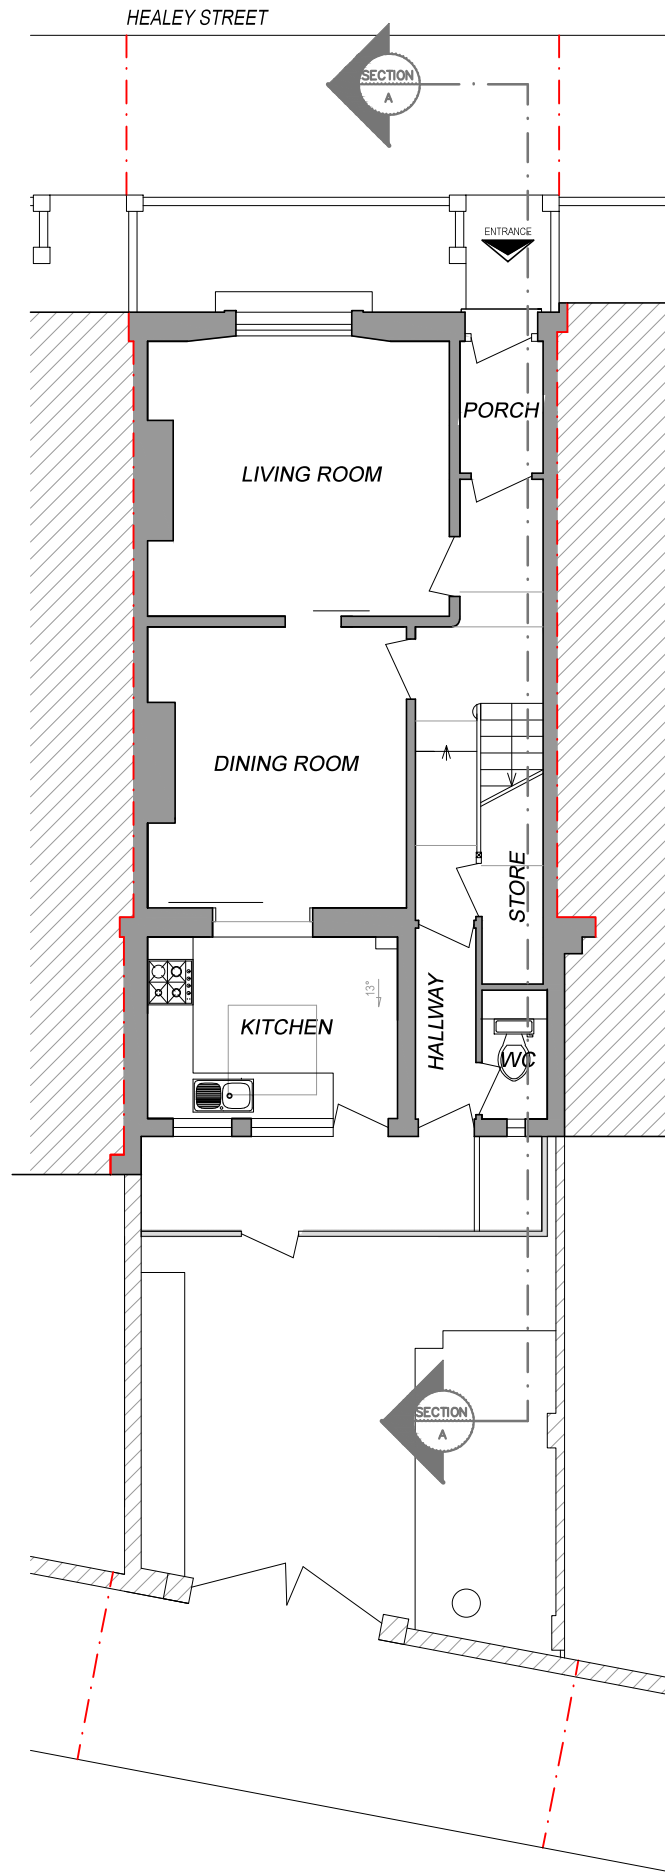

FIRST FLOOR PLAN

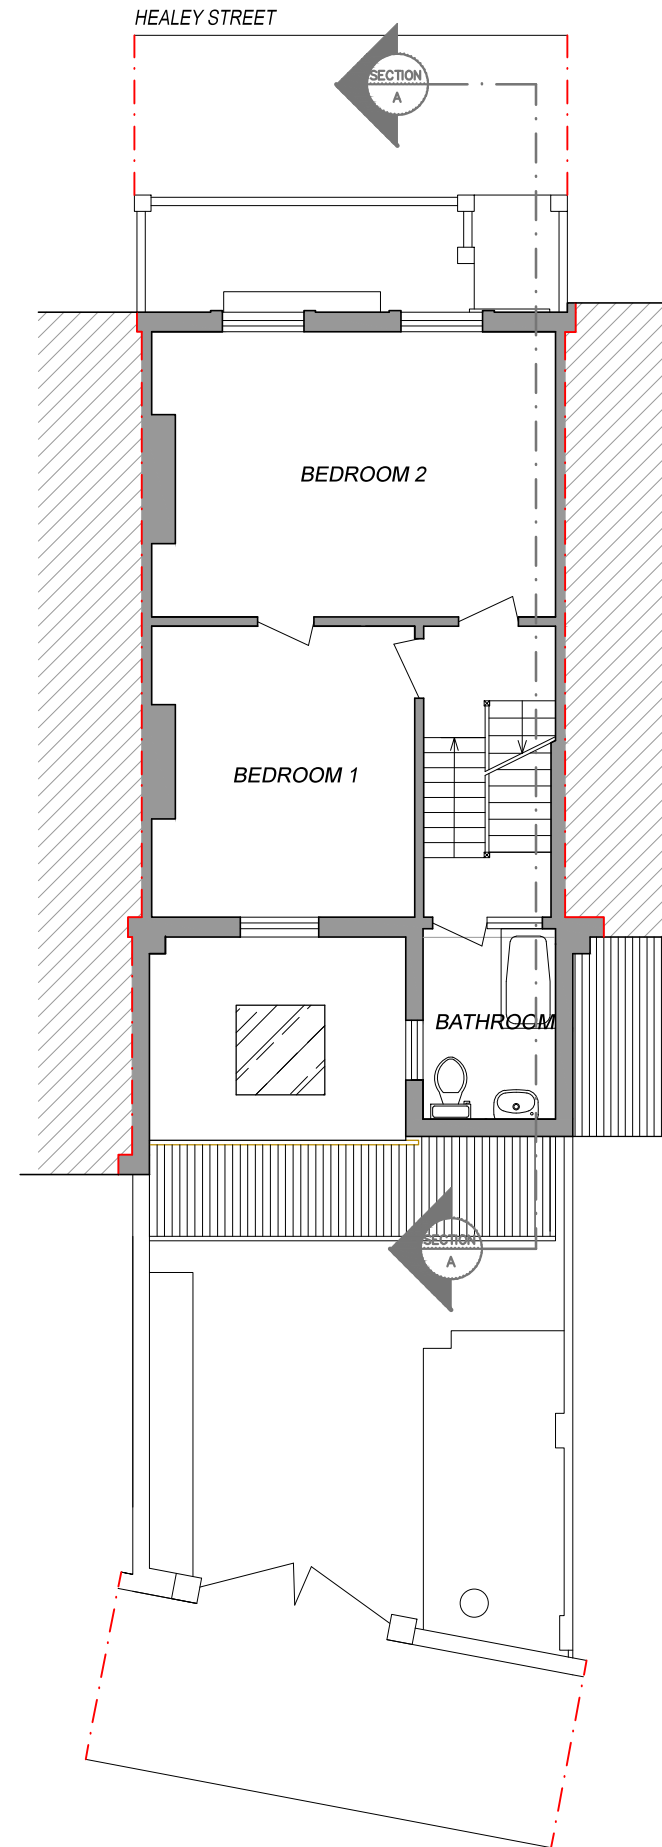


Do not scale off this drawing.
 All indicated dimensions to be checked and verified on site by the Main Contractor before commencement of any fabrication drawings or work whatsoever on site.
 Report all discrepancies to the Architect immediately. This drawing is to be read in conjunction with all the related Architect's and Structural Engineer's drawings, details and all relevant information.

rev.	rev. date	rev. description


TR STUDIO
 ARCHITECTURE + INTERIORS

project		
23 HEALEY STREET CAMDEN NW1 8SR		
drwg title		
Ground Floor Plan First Floor Plan		
date	drwg no.	rev.
NOV 2015	E01	
scale @ A1	job no.	
1:100 @ A3	049	


SECOND FLOOR PLAN

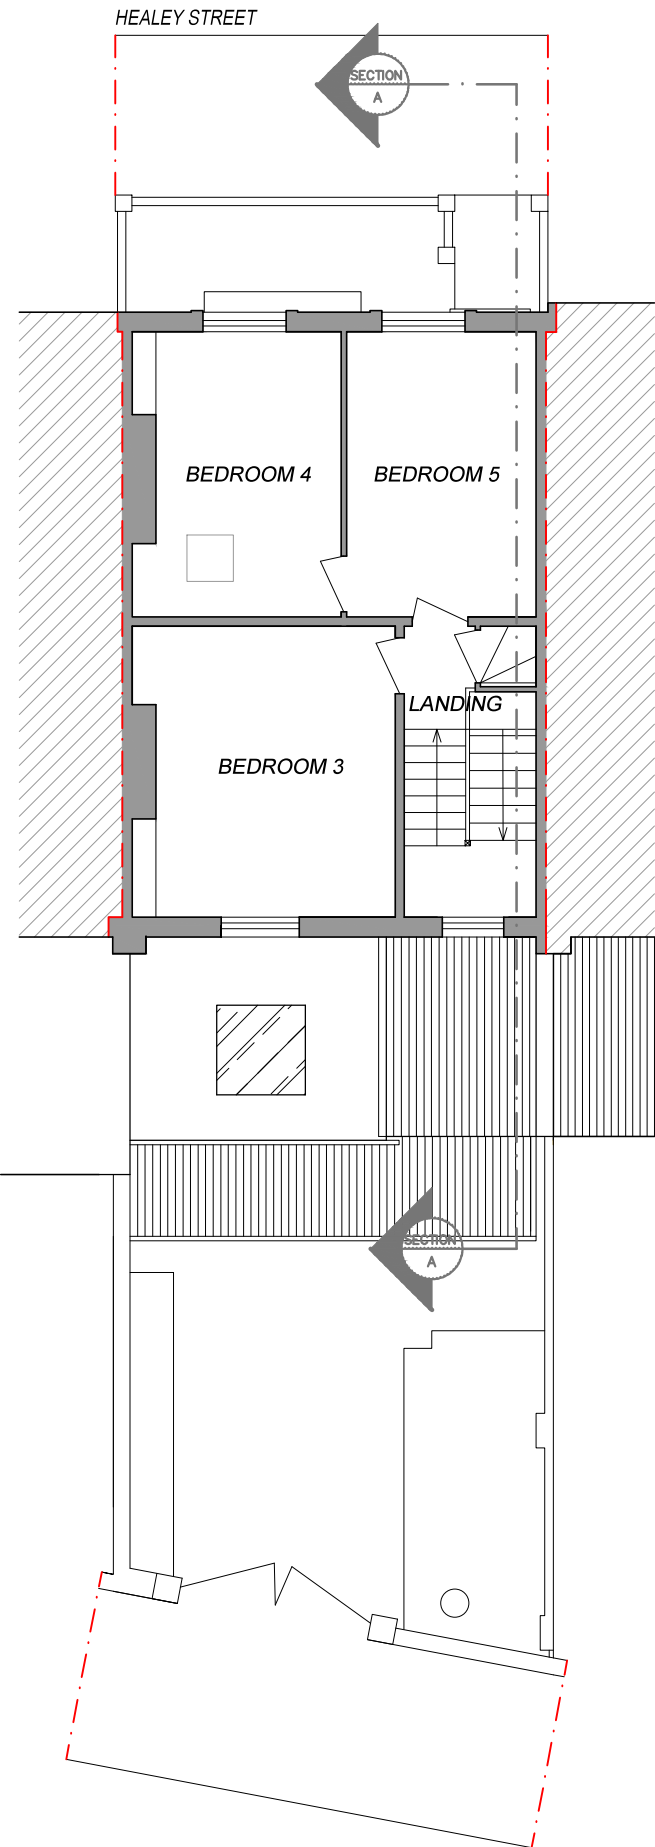

ATTIC PLAN

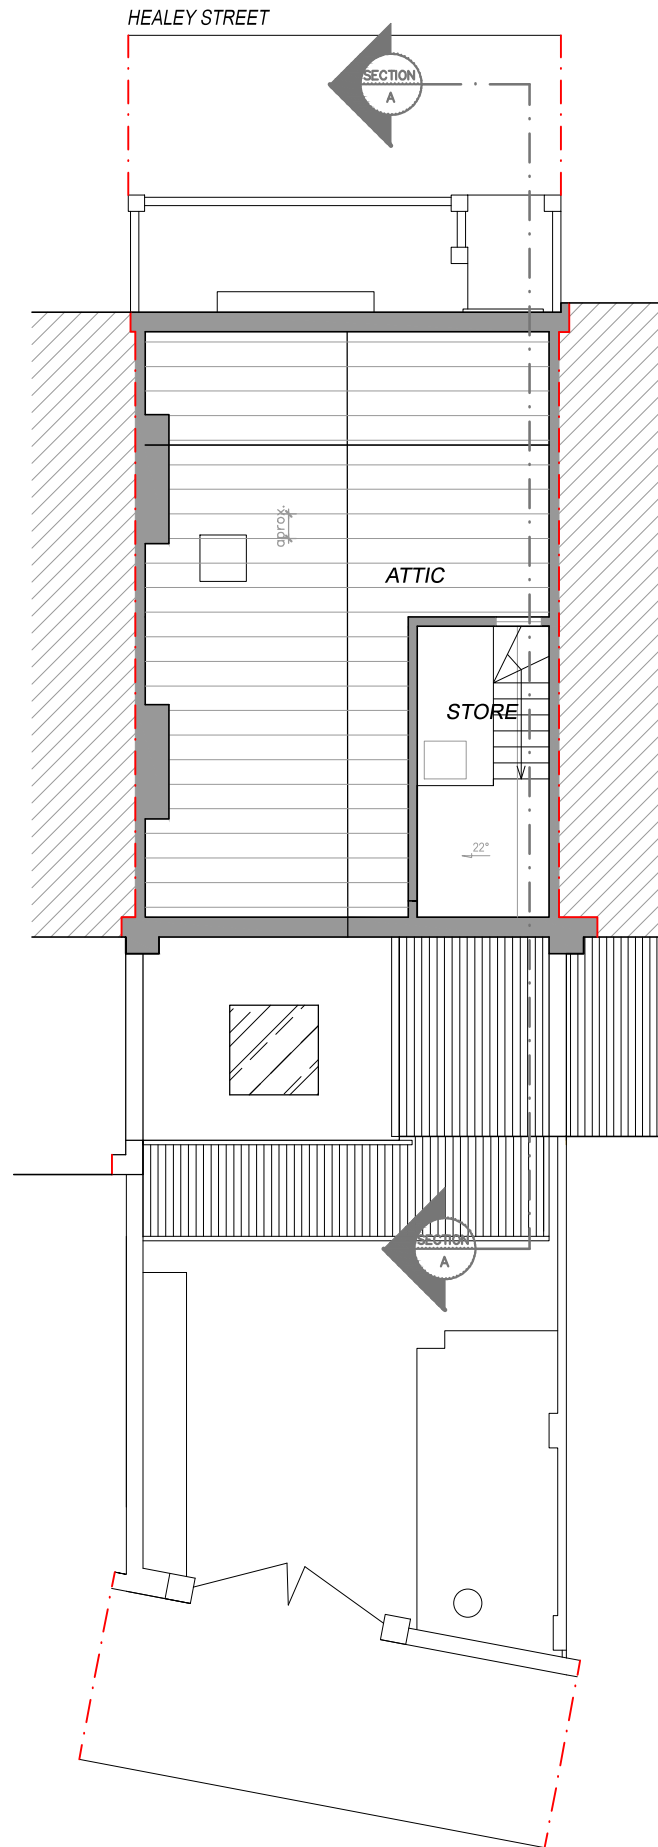

ROOF PLAN

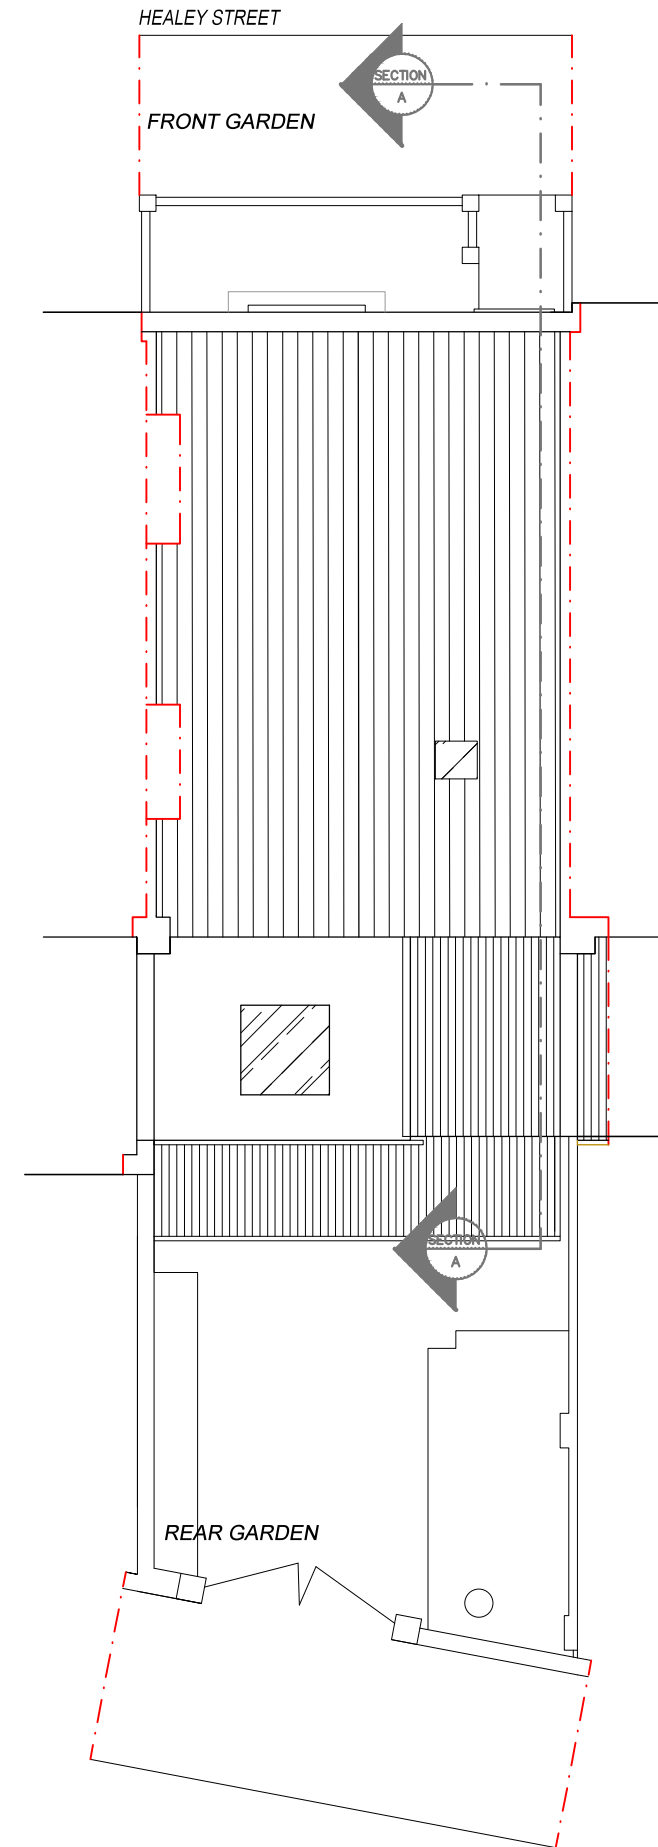

Do not scale off this drawing.
 All indicated dimensions to be checked and verified on site by the Main Contractor before commencement of any fabrication drawings or work whatsoever on site.
 Report all discrepancies to the Architect immediately. This drawing is to be read in conjunction with all the related Architect's and Structural Engineer's drawings, details and all relevant information.

rev.	rev. date	rev. description


T R S T U D I O
 ARCHITECTURE + INTERIORS

project		
23 HEALEY STREET CAMDEN NW1 8SR		
drwg title		
First Floor Plan Attic and Roof		
date	drwg no.	rev.
NOV 2015	E02	
scale @ A1	job no.	
1:100 @ A3	049	



SECTION A-A


Do not scale off this drawing.
 All indicated dimensions to be checked and verified on site by the Main Contractor before commencement of any fabrication drawings or work whatsoever on site.
 Report all discrepancies to the Architect immediately. This drawing is to be read in conjunction with all the related Architect's and Structural Engineer's drawings, details and all relevant information.

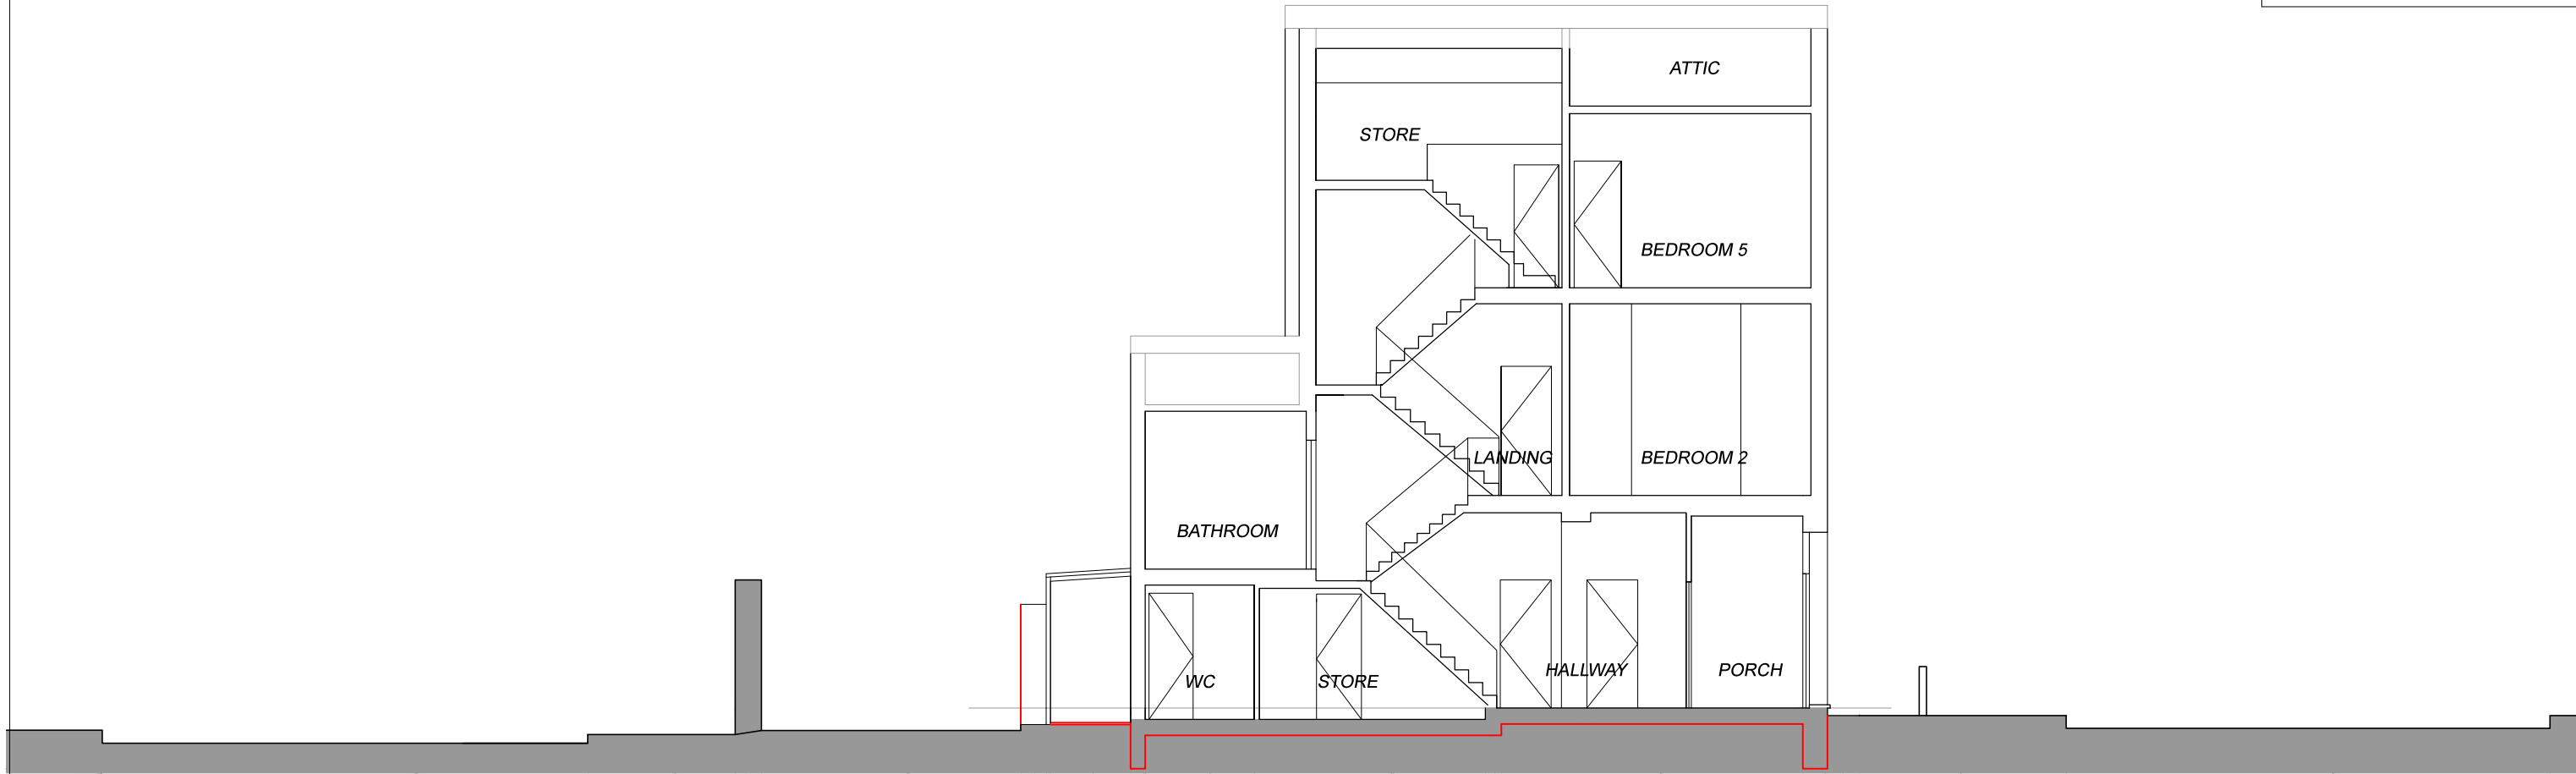

FRONT ELEVATION



REAR ELEVATION

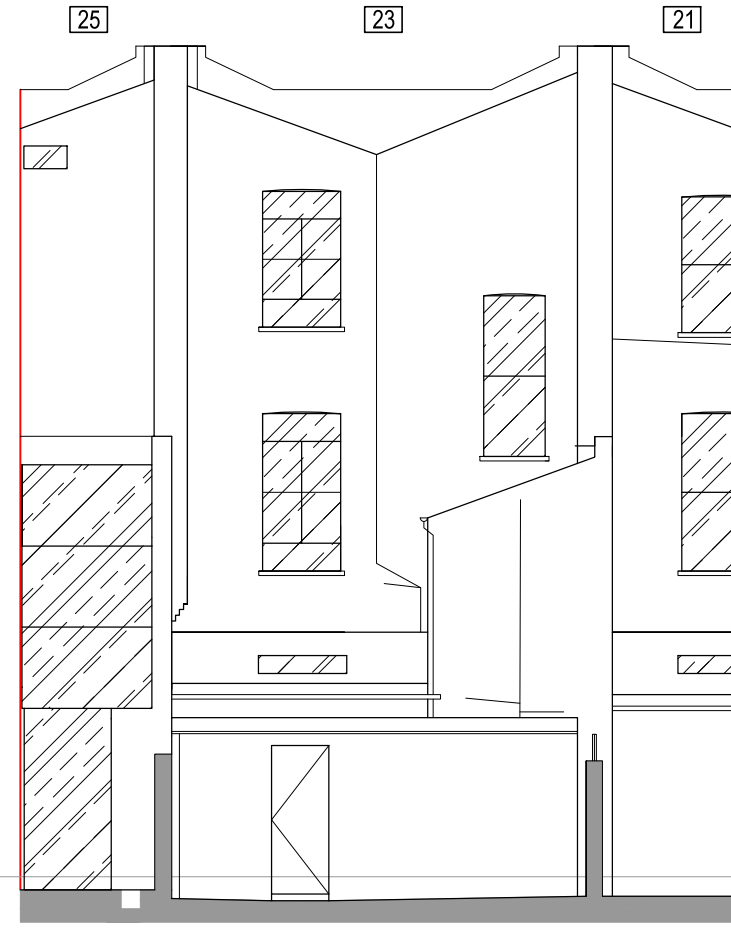


rev.	rev. date	rev. description


TR STUDIO
 ARCHITECTURE + INTERIORS

project		
23 HEALEY STREET CAMDEN NW1 8SR		
drwg title		
Front and Rear Elevation Section		
date	drwg no.	rev.
NOV 2015	E03	
scale @ A1	job no.	
1:100 @ A3	049	

GROUND FLOOR PLAN

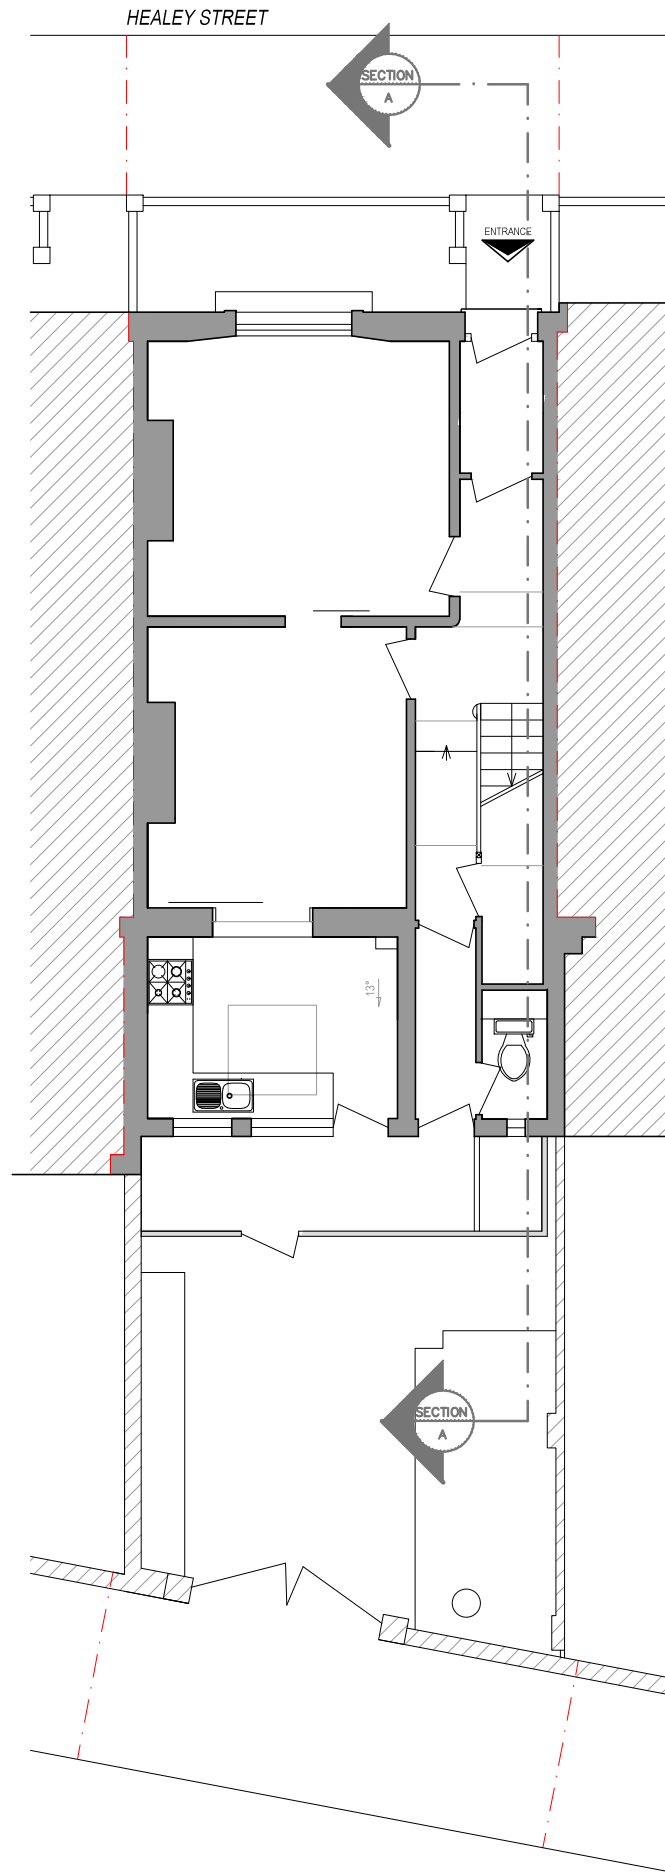

FIRST FLOOR PLAN

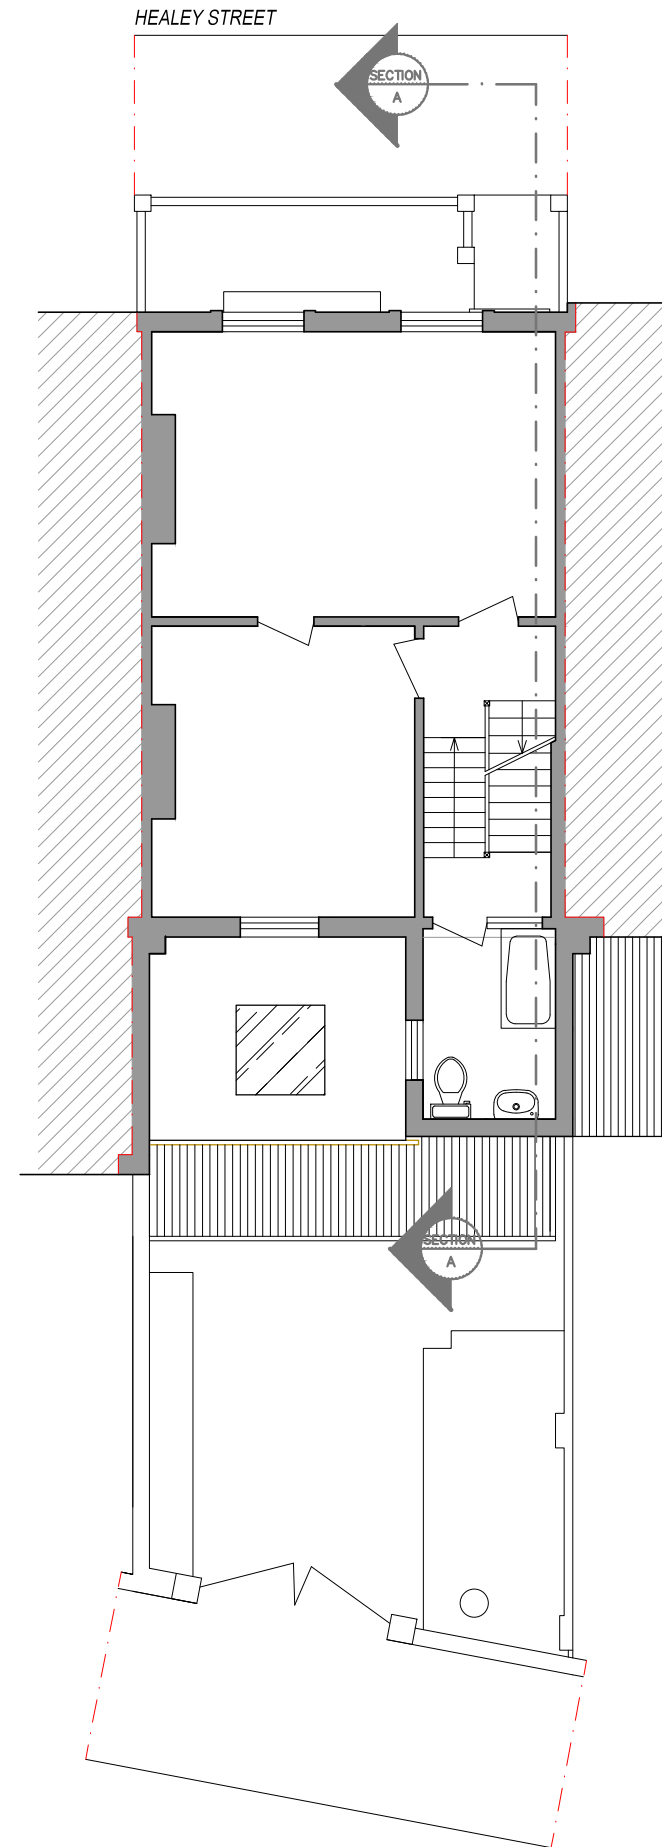

Do not scale off this drawing.
 All indicated dimensions to be checked and verified on site by the Main Contractor before commencement of any fabrication drawings or work whatsoever on site.
 Report all discrepancies to the Architect immediately. This drawing is to be read in conjunction with all the related Architect's and Structural Engineer's drawings, details and all relevant information.


- KEY:**
- Roof extension - Internal floor lowered to create room.
1. Rear slope, clad in slate and sloped back to prevent visibility from Grafton Crescent.
 2. Front face, clad in slate and set back from elevation to prevent visibility from Healey Street.
 3. Conservation style rooflights.
 4. Maintenance access only to flat roof.

rev.	rev. date	rev. description


T R S T U D I O
 ARCHITECTURE + INTERIORS

project		
23 HEALEY STREET CAMDEN NW1 8SR		
drwg title		
Ground Floor Plan First Floor Plan Proposed		
date	drwg no.	rev.
NOV 2015	P01	D
scale @ A1	job no.	
1:100 @ A3	049	


SECOND FLOOR PLAN

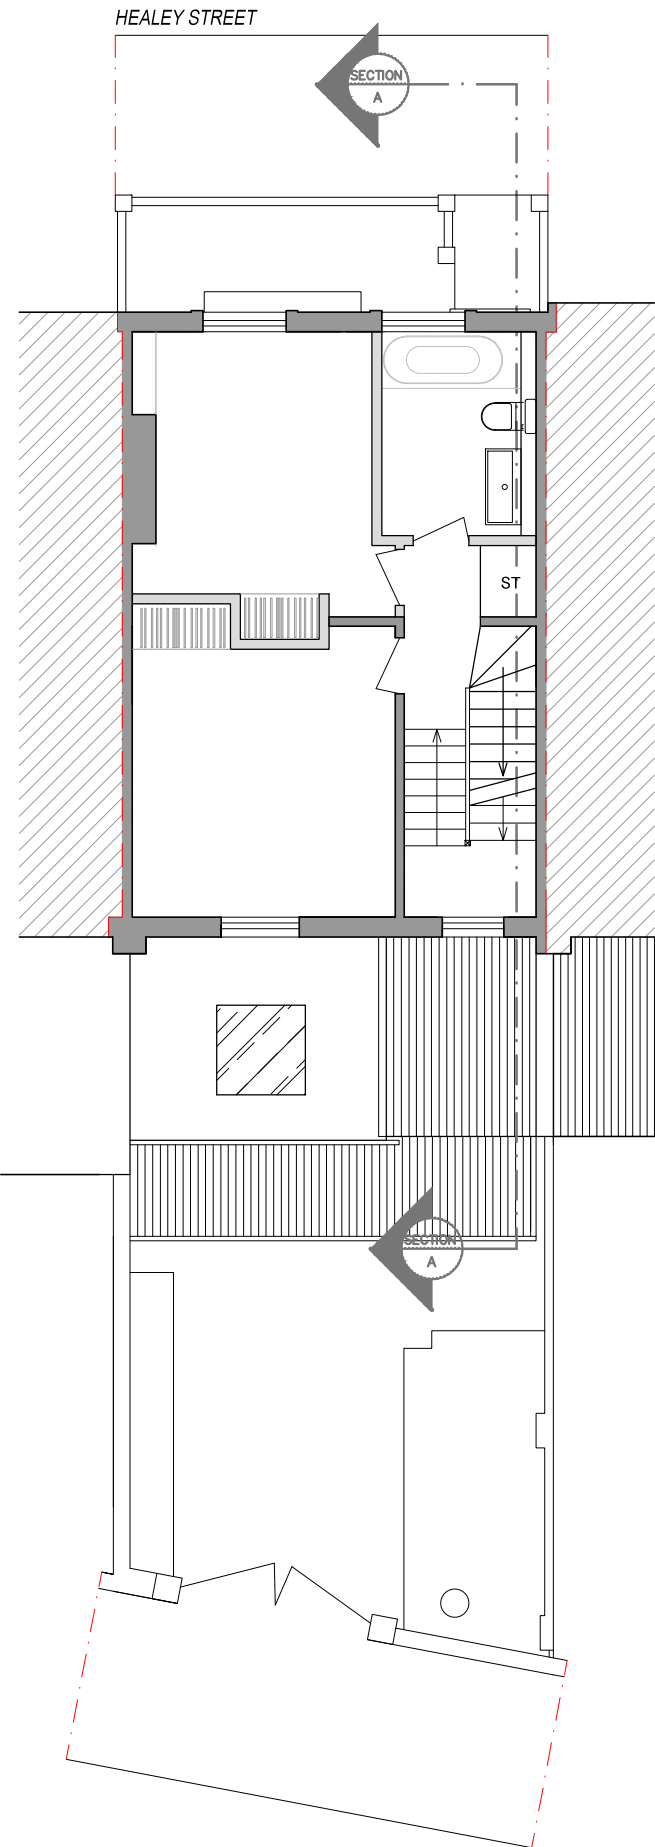

ATTIC PLAN

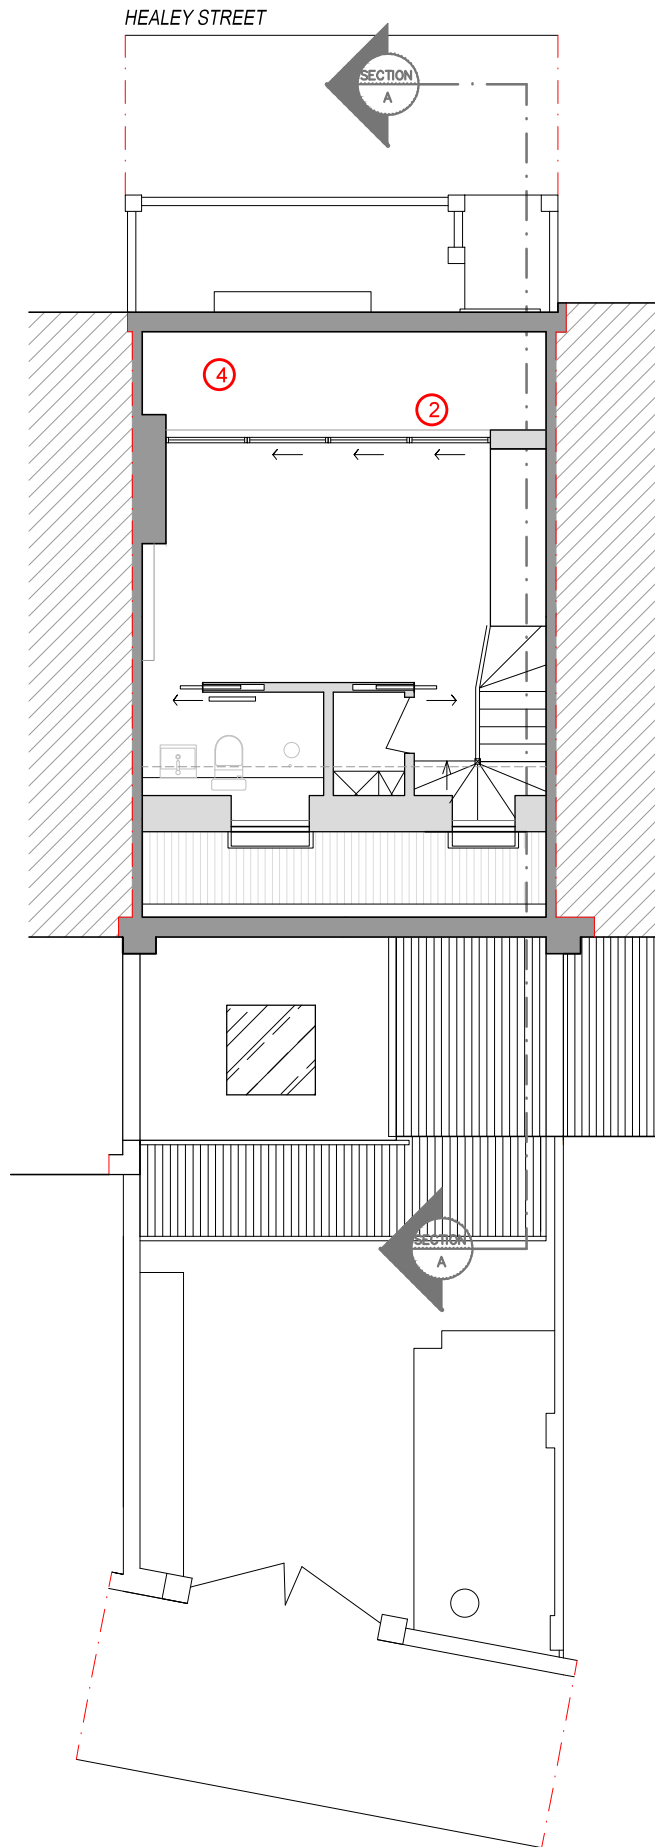

ROOF PLAN

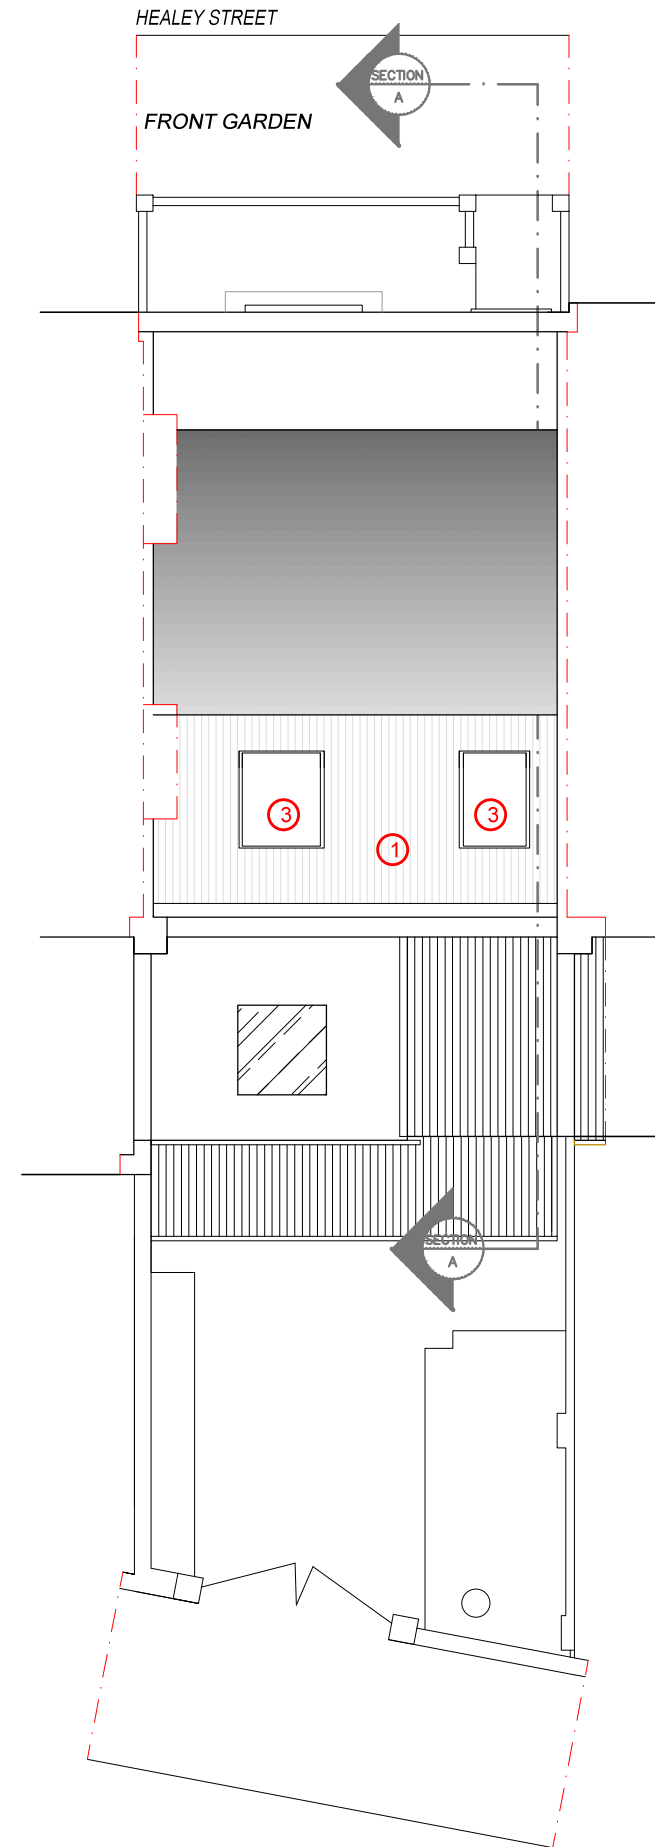

Do not scale off this drawing.
 All indicated dimensions to be checked and verified on site by the Main Contractor before commencement of any fabrication drawings or work whatsoever on site.
 Report all discrepancies to the Architect immediately. This drawing is to be read in conjunction with all the related Architect's and Structural Engineer's drawings, details and all relevant information.

- KEY:**
- Roof extension - Internal floor lowered to create room.
1. Rear slope, clad in slate and sloped back to prevent visibility from Grafton Crescent.
 2. Front face, clad in slate and set back from elevation to prevent visibility from Healey Street.
 3. Conservation style rooflights.
 4. Maintenance access only to flat roof.

rev.	rev. date	rev. description

T R S TUDIO
 ARCHITECTURE + INTERIORS

project		
23 HEALEY STREET CAMDEN NW1 8SR		
drwg title		
First Floor Plan Attic and Roof Proposed		
date	drwg no.	rev.
NOV 2015	P02	C
scale @ A1	job no.	
1:100 @ A3	049	






SECTION A-A

Do not scale off this drawing.
 All indicated dimensions to be checked and verified on site by the Main Contractor before commencement of any fabrication drawings or work whatsoever on site.
 Report all discrepancies to the Architect immediately. This drawing is to be read in conjunction with all the related Architect's and Structural Engineer's drawings, details and all relevant information.


- KEY:
- Roof extension - Internal floor lowered to create room.
1. Rear slope, clad in slate and sloped back to prevent visibility from Grafton Crescent.
 2. Front face, clad in slate and set back from elevation to prevent visibility from Healey Street.
 3. Conservation style rooflights.
 4. Maintenance access only to flat roof.

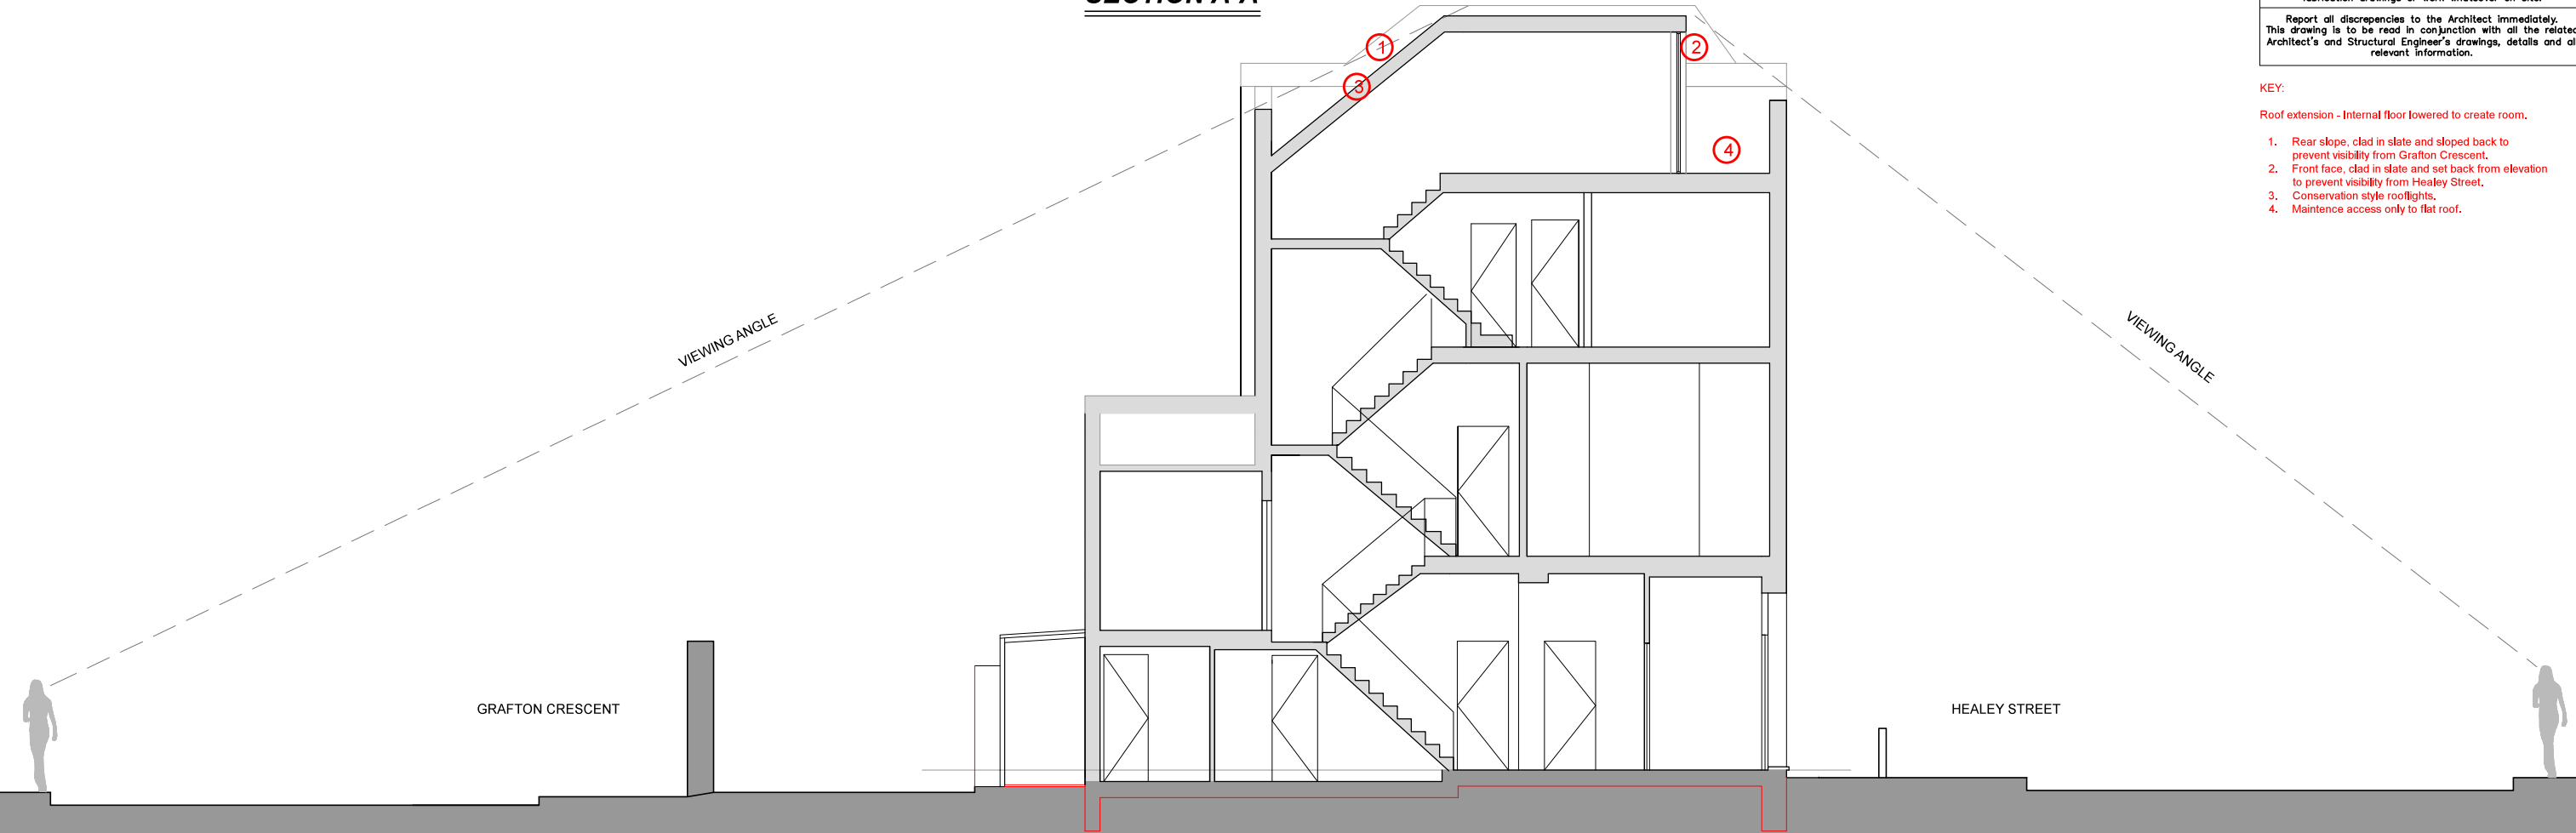

FRONT ELEVATION



REAR ELEVATION

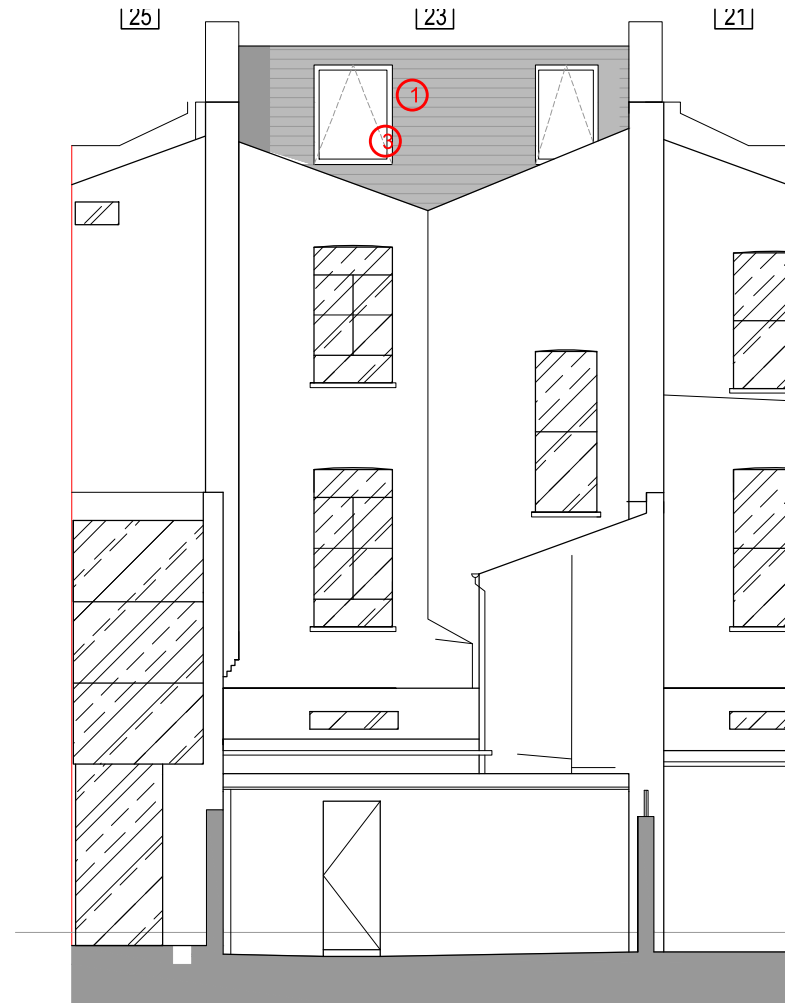

rev.	rev. date	rev. description

TR STUDIO
 ARCHITECTURE + INTERIORS

project
23 HEALEY STREET
CAMDEN
NW1 8SR

drwg title
Front and Rear
Elevation / Section
Proposed

date	NOV 2015	drwg no.	P03	rev.	D
scale @ A1	1:100	job no.	049		