


SHOP FRONT PROPOSED PLAN

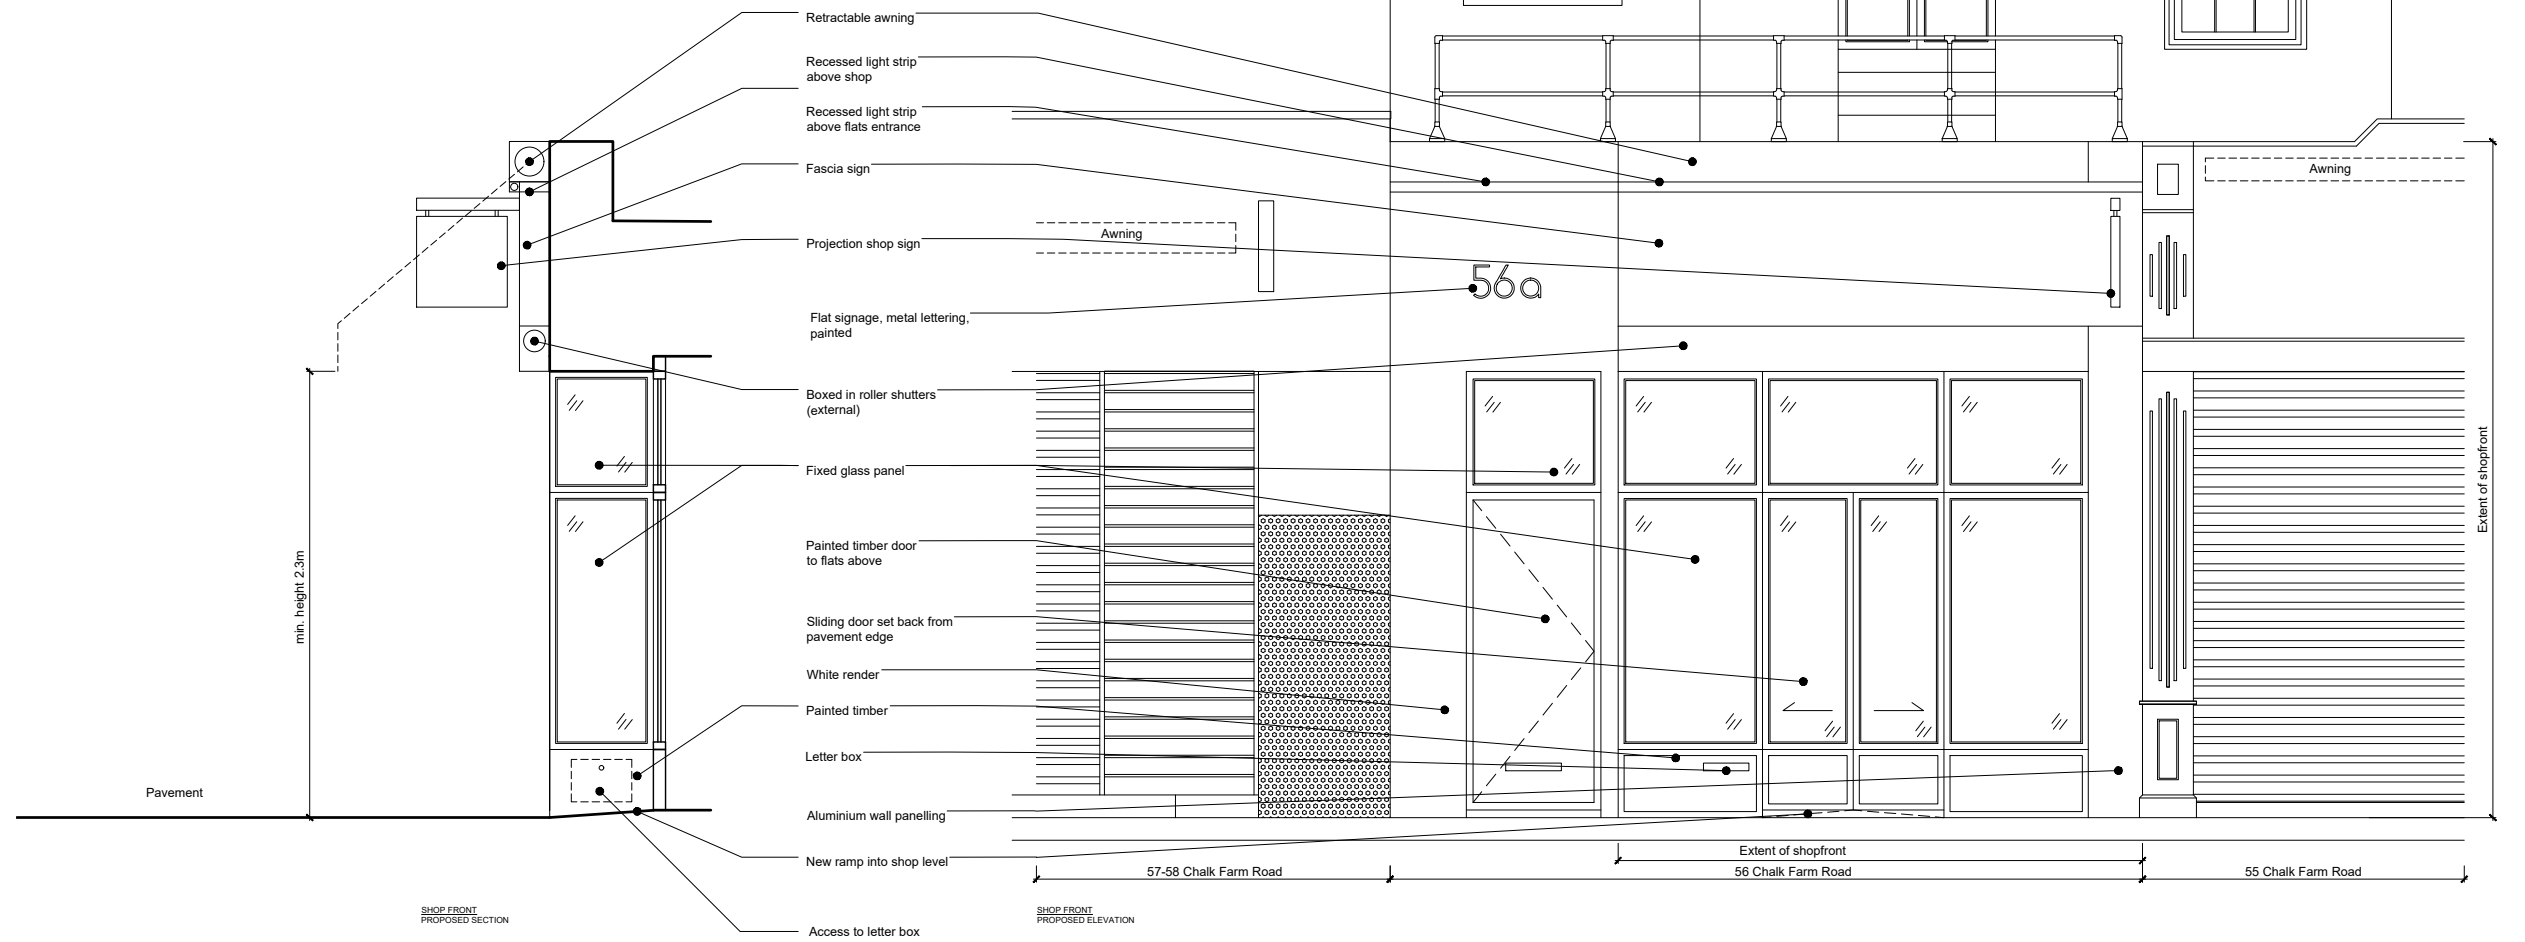

SHOP FRONT PROPOSED SECTION

SHOP FRONT PROPOSED ELEVATION

Do not scale from drawings.
Dimensions govern.
All dimensions are in millimetres unless otherwise noted.
All dimensions shall be verified on site before work commences.
Edgley Design shall be notified in writing of any discrepancies.

© Edgley Design

notes
Rev B: Issue to client for comment 30.06.2015
Rev C: Issue to client for comment 14.07.2015
Rev D: Issue to client for comment 21.07.2015
Rev E: Issue to client for comment 25.02.2016
Rev F: Issue for planning 07.03.2016
Rev G: Issue for planning 22.03.2016

edgleydesign

2a Godson Street
London N1 9GZ
t: 020 7033 9522 e: info@edgleydesign.co.uk

project name and address
56 Chalk Farm Road

drawing name
Proposed Shop Front

dwg no.
0340

revision
G

scale
1:50 @ A3

project no.
ED - 1505

date
22.03.2016

status
I