




Stage 1 - Install Sheet Piles

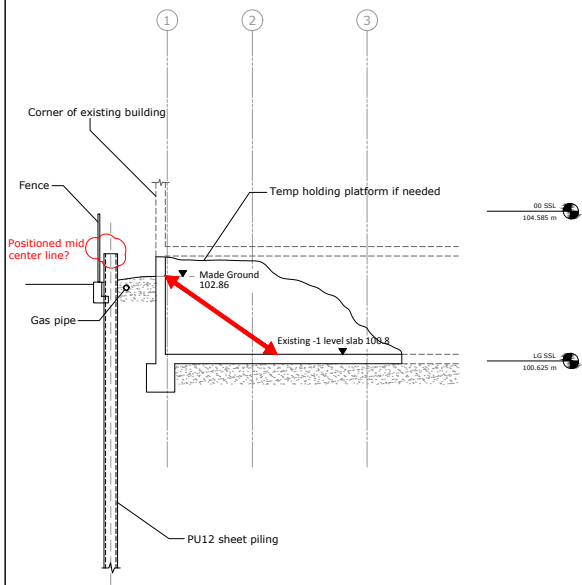


Stage 2 -

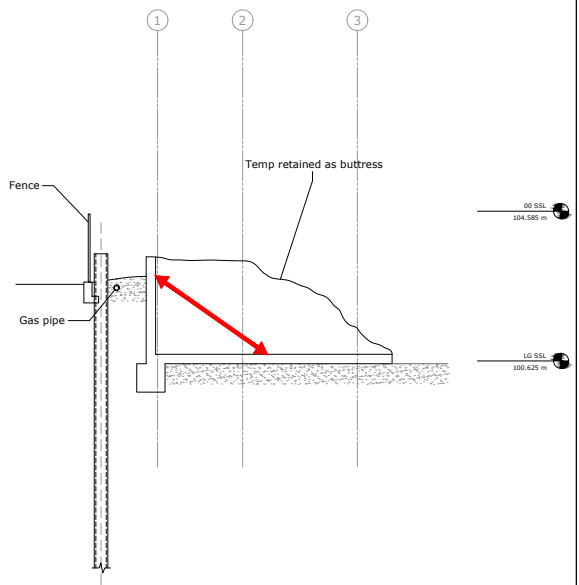

Stage 3 - Existing Structure Removed In Sections

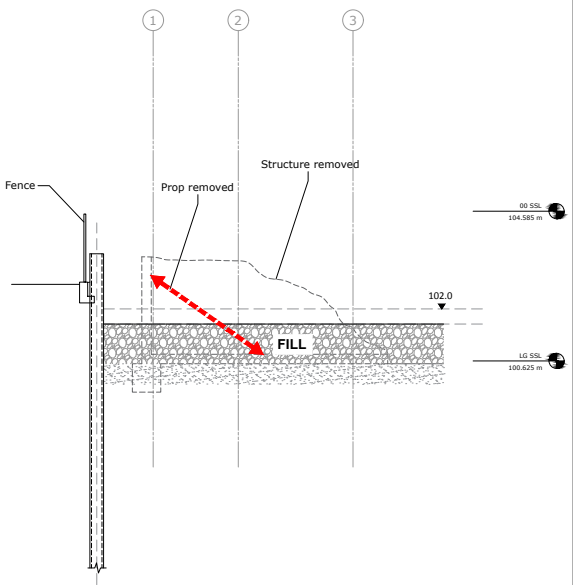


Stage 4 - Prepare Piling Platform

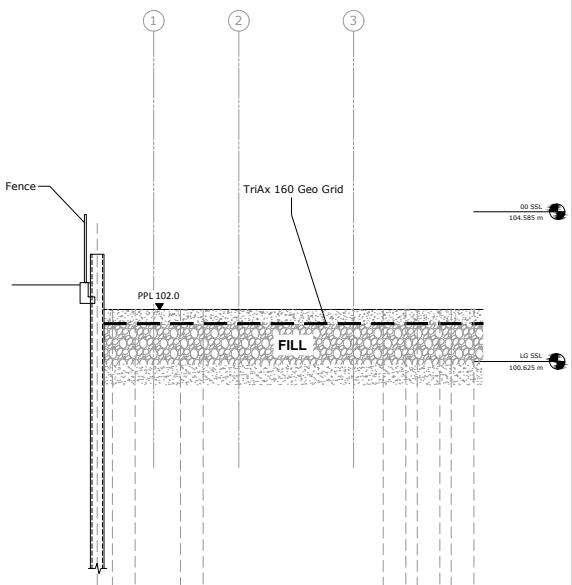


GENERAL NOTES

1. See CGL Drawing nr. EW-01 to 06 for location of section.


Stage 5 - Piling

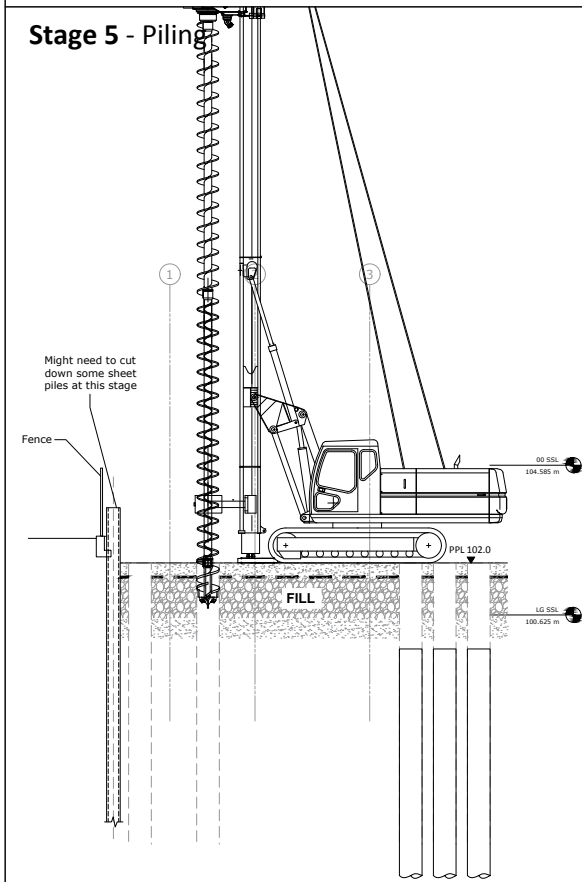


Stage 6 - Construct Reaction Pile Cap & Install Propping

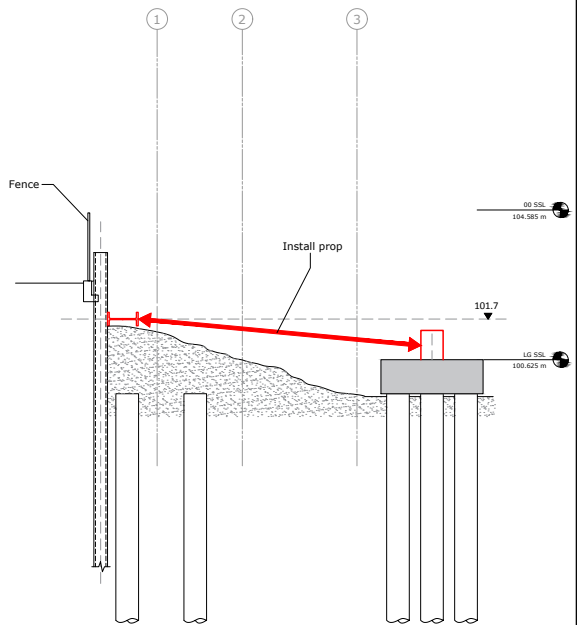


Stage 7 - Construct Nearest Caps & LGF Slab, Remove Prop

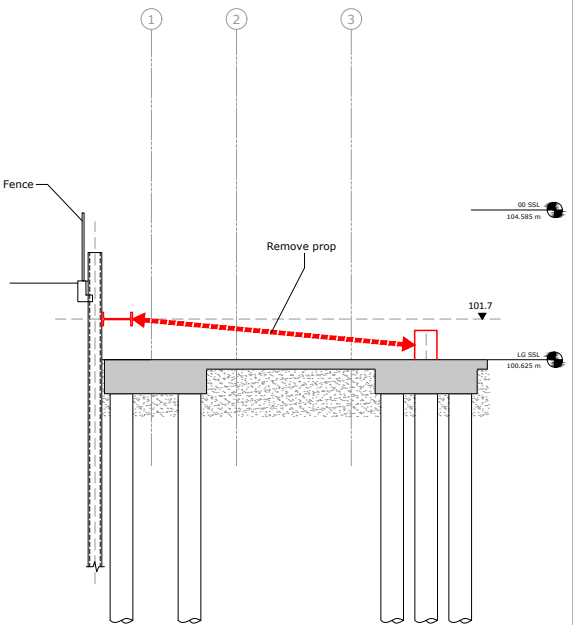



Stage 8 - Basement Complete

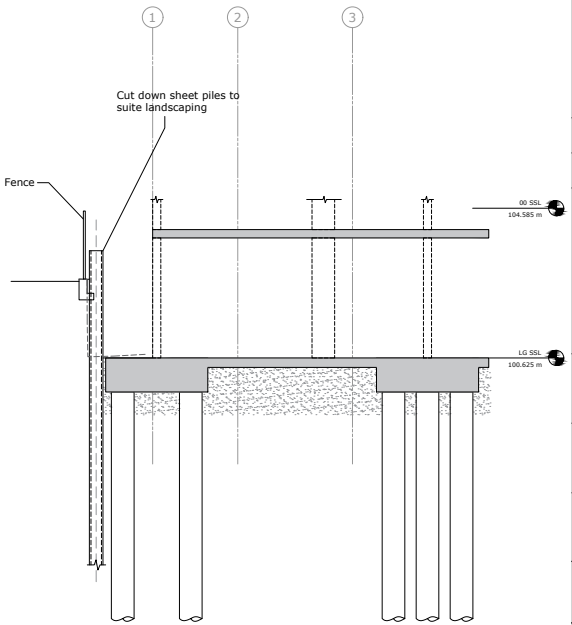

P1	12/02/16	First issue.	
Rev	Date	Comments	
		Card Geotechnics Ltd 4 Godalming Business Centre Woolsack Way Godalming Surrey GU7 1XW T: 01483 310600	
Project		79 Fitzjohn's Avenue	
Client		Pegasus Life	
Drawing title		Construction Sequence at T9 - T9	
Scale(s)		Job No.	
1:200		CGL/09008	
Drawn	OS	19/01/16	Dwg No.
Checked			CGL-TW-18
Approved			Rev.
			P1


© This drawing is the copyright of Card Geotechnics Limited. It may not be reproduced or amended without the written approval of Card Geotechnics

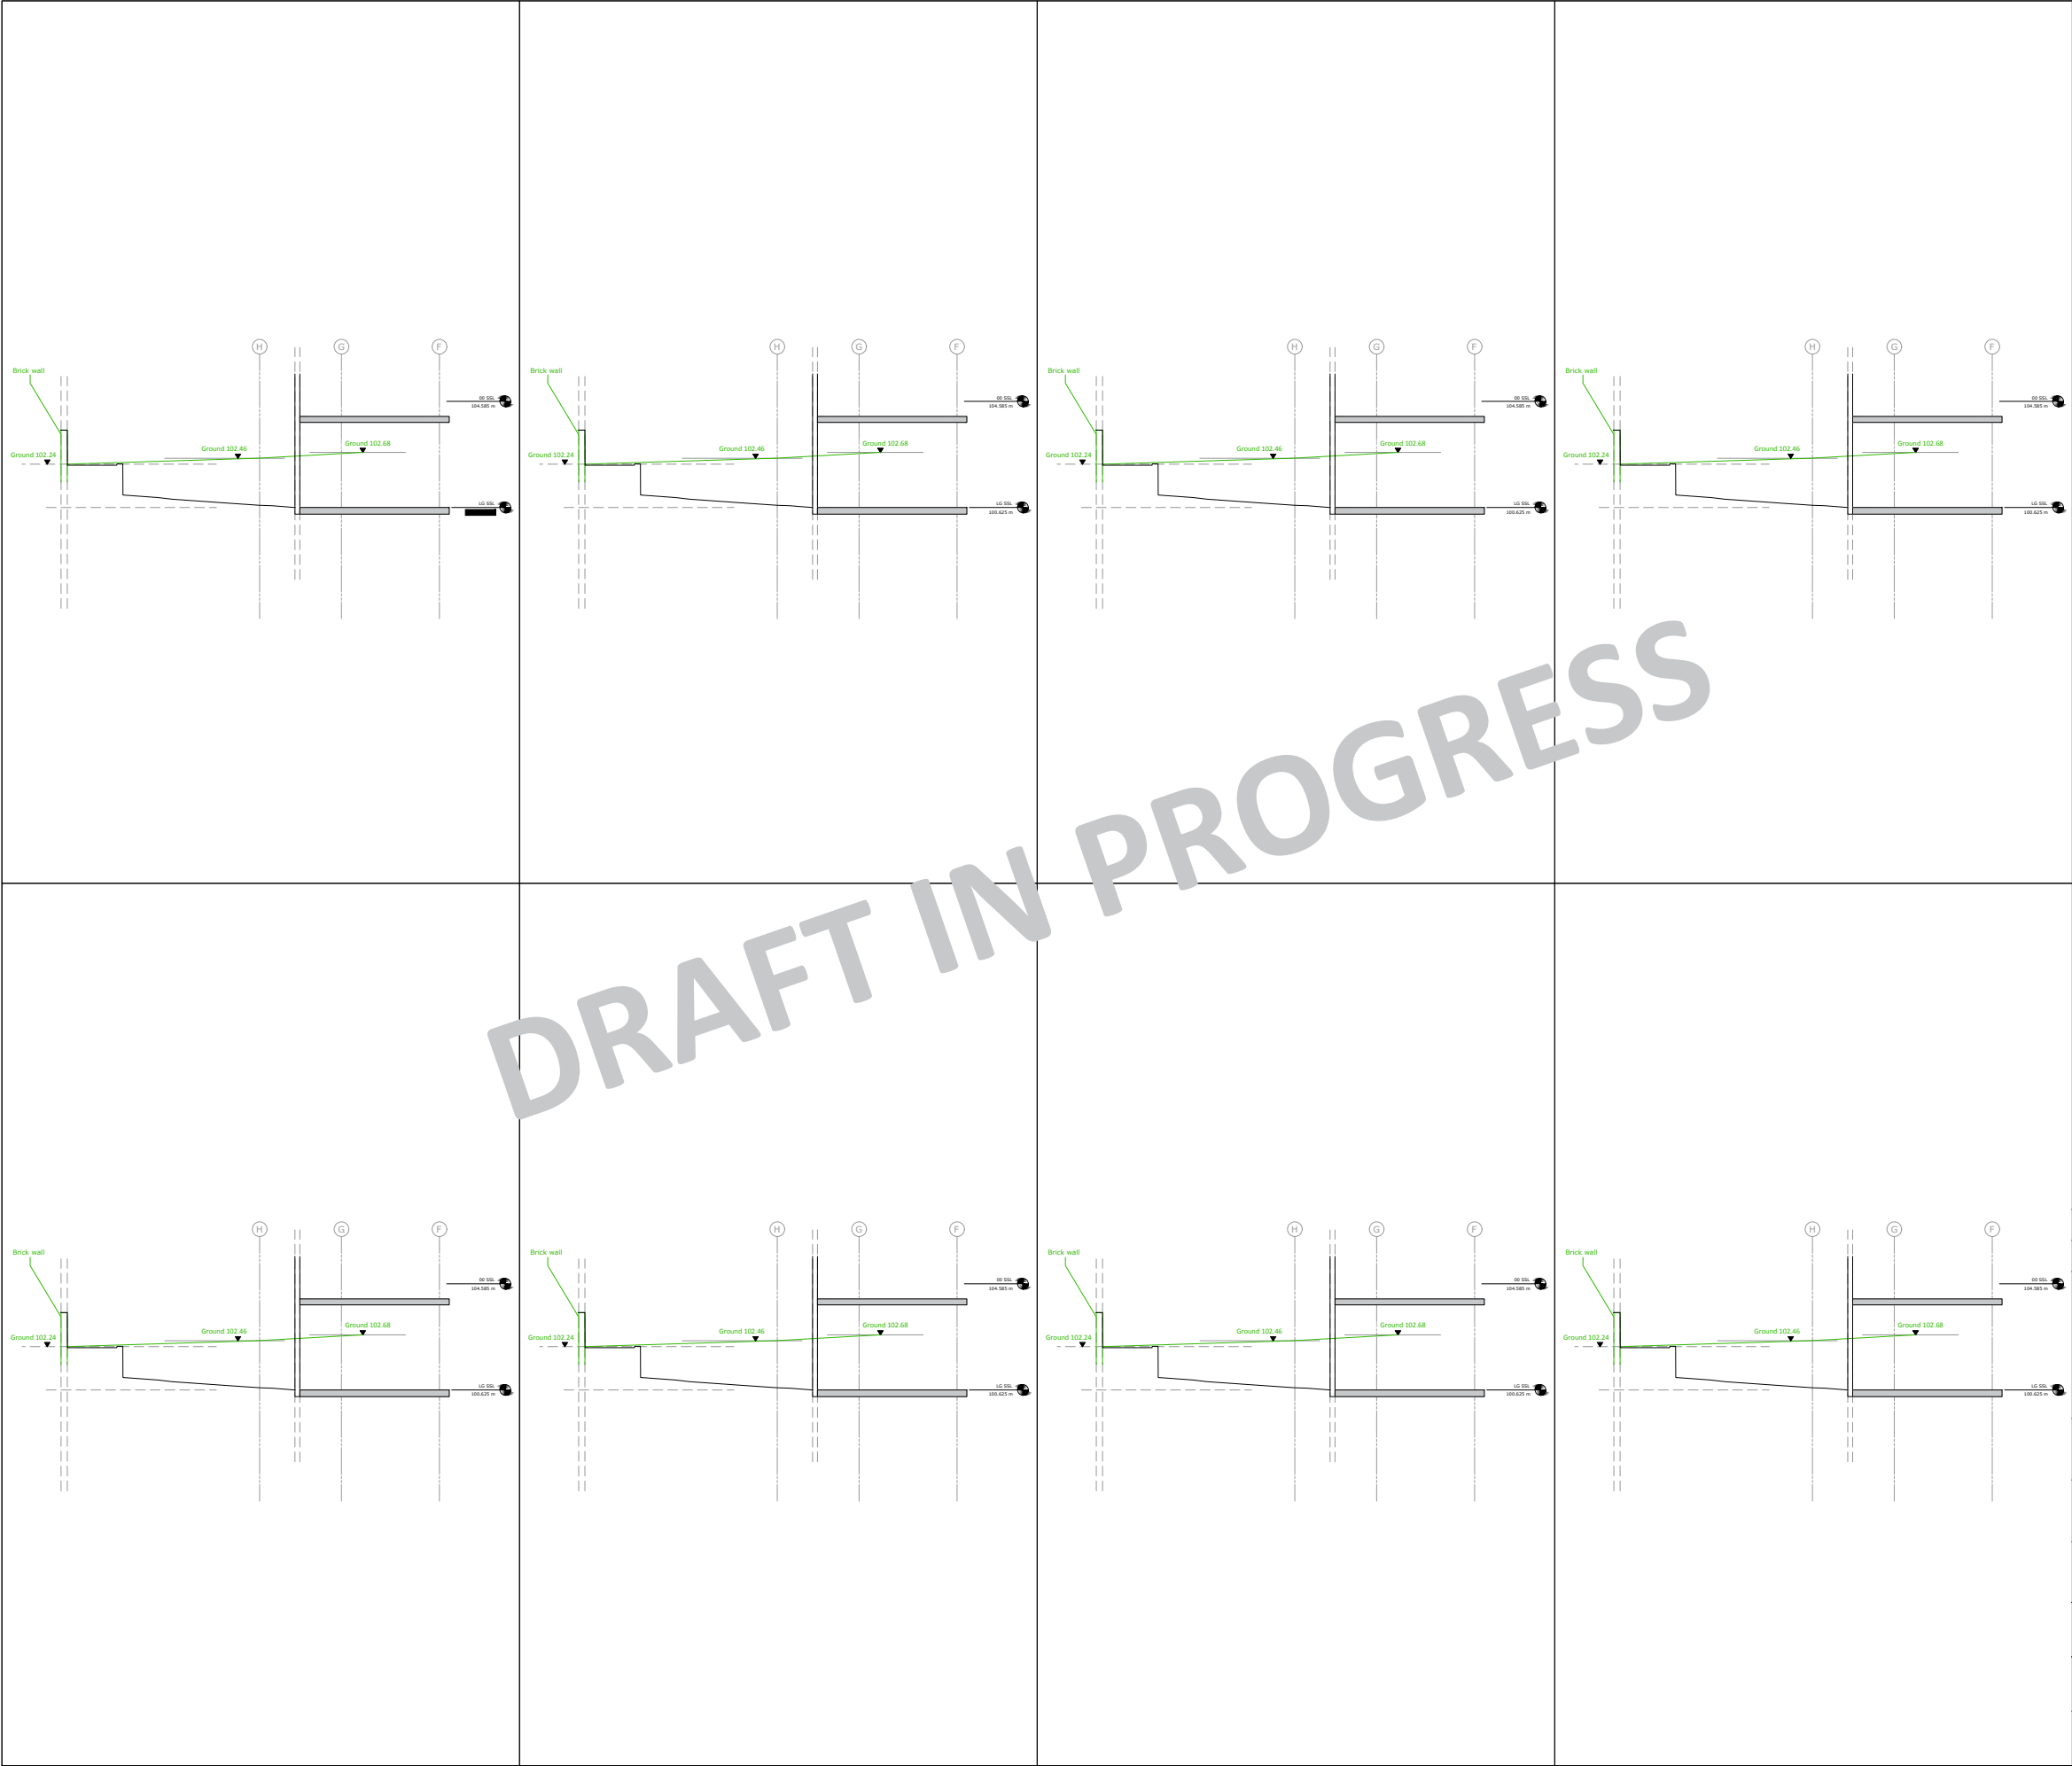

* * *		
Rev	Date	Comments
 <div>Card Geotechnics Ltd 4 Godalming Business Centre Woolsack Way Godalming Surrey GU7 1XW T: 01483 310600</div>		
Project <b>79 Fitzjohn's Avenue</b>		
Client <b>Pegasus Life</b>		
Drawing title <b>Construction Sequence at T11 - T11</b>		
Scale(s) <b>1:250</b>		Job No. <b>CGL/09008</b>
Drawn	OS 19/01/16	Dwg No. <b>CGL-TW-19</b>
Checked		Rev. <b>*</b>
Approved		
© This drawing is the copyright of Card Geotechnics Limited. It may not be reproduced or amended without the written approval of Card Geotechnics		

**PROP 27** 1:100


**PROP 31** similar, length = 8050mm

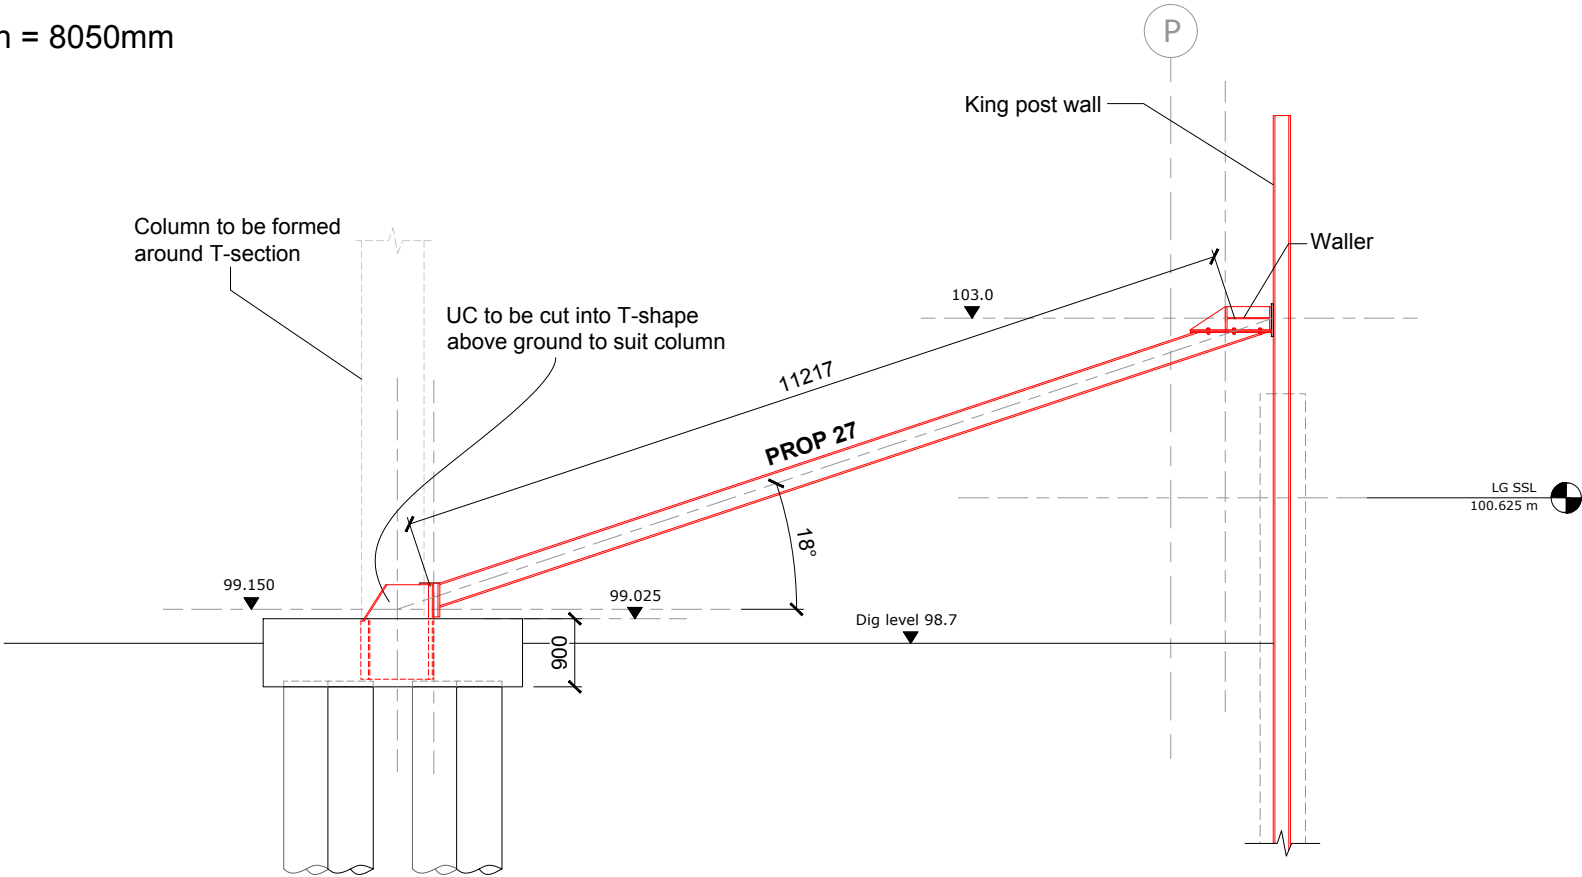


**GENERAL NOTES**


1. See Drawing numbers CGL-TW-10 to 19 for general construction sequencing.

**PROP 9** NTS

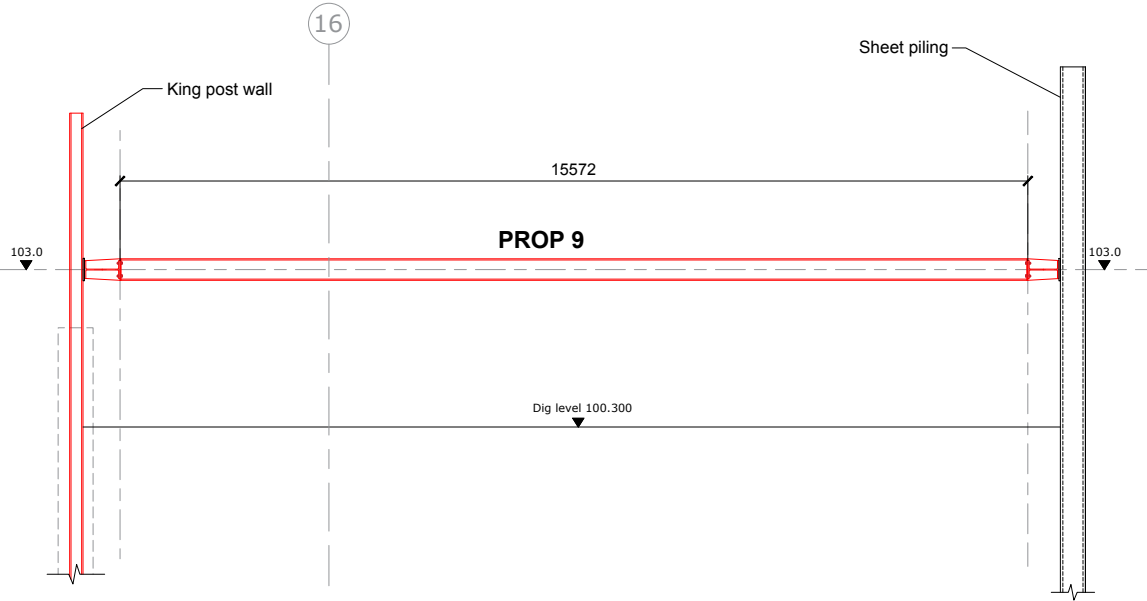


**PROP 10** 1:100

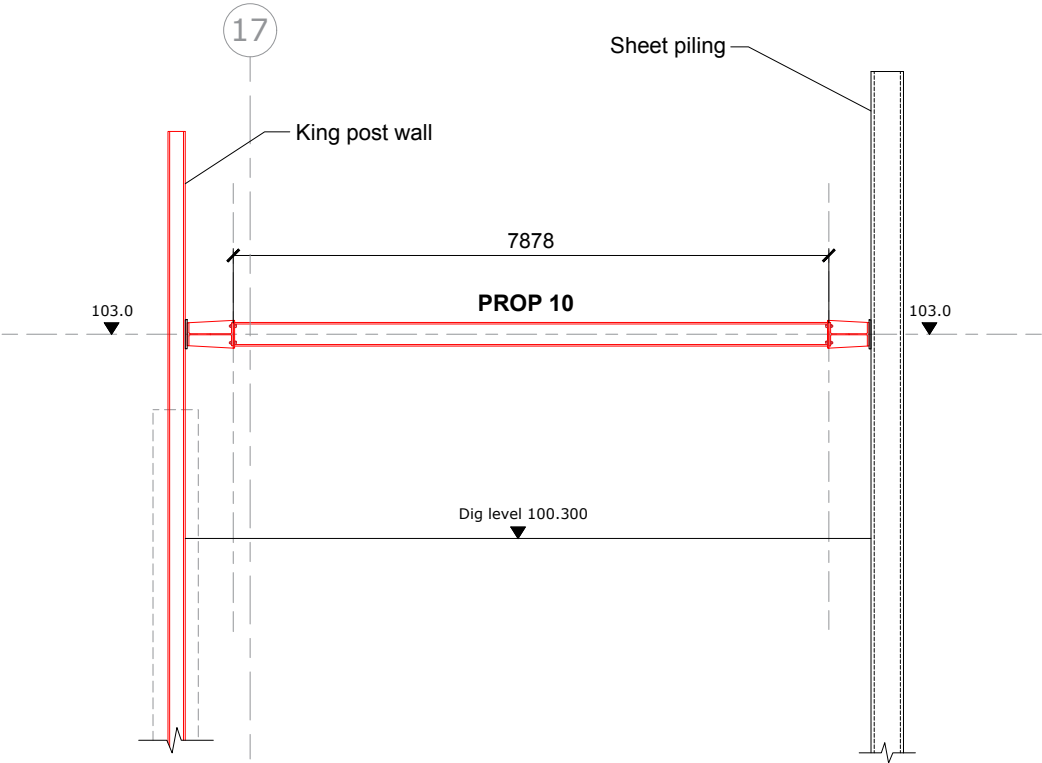


P1	26/02/16	First issue		
Rev	Date	Comments		
		Card Geotechnics Ltd 4 Godalming Business Centre Woolsack Way Godalming Surrey GU7 1XW T: 01483 310600		
Project		79 Fitzjohn's Avenue		
Client		Pegasus Life		
Drawing title		Prop Geometry Sheet 1		
Scale(s)		Job No.		
Varies		CGL/09008		
Drawn	OS	Dwg No.	Rev.	
Checked	24/02/16			
approved				
		CGL-TW-20		
		P1		

© This drawing is the copyright of Card Geotechnics Limited. It may not be reproduced or amended without the written approval of Card Geotechnics


<b>PROP 24</b>	1:100
----------------	-------

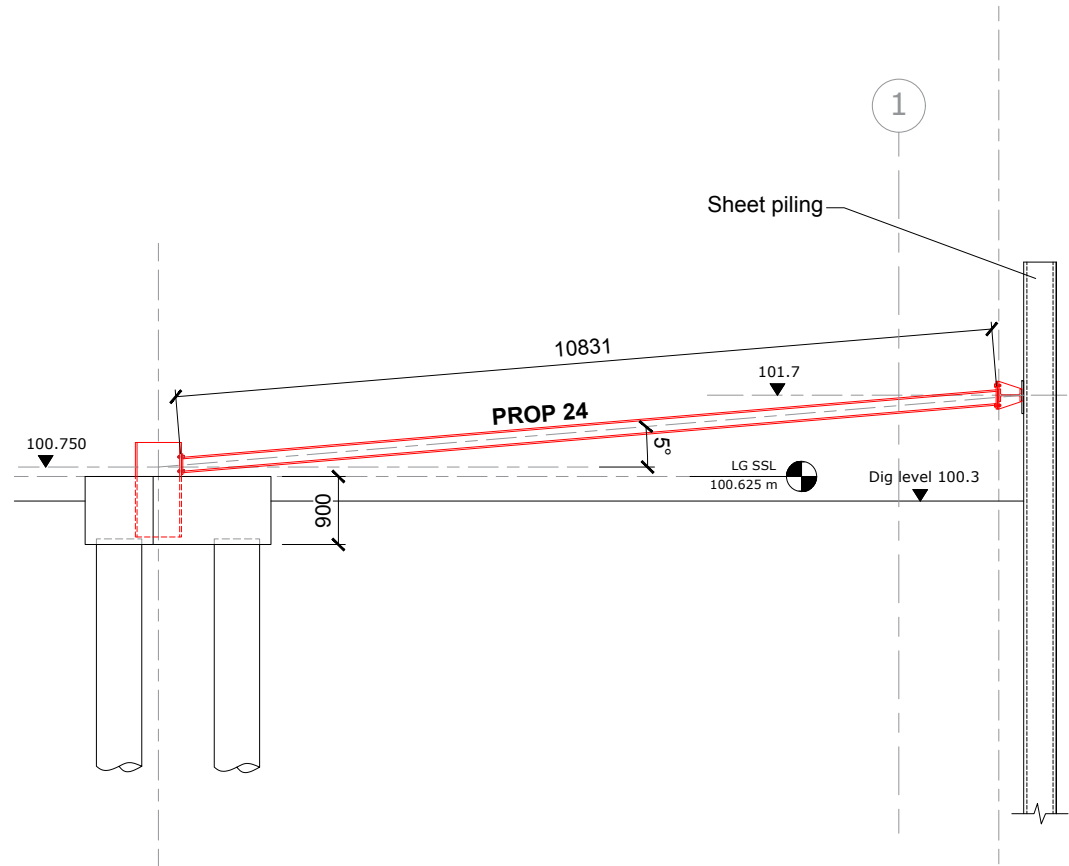


PROP 23 1:100

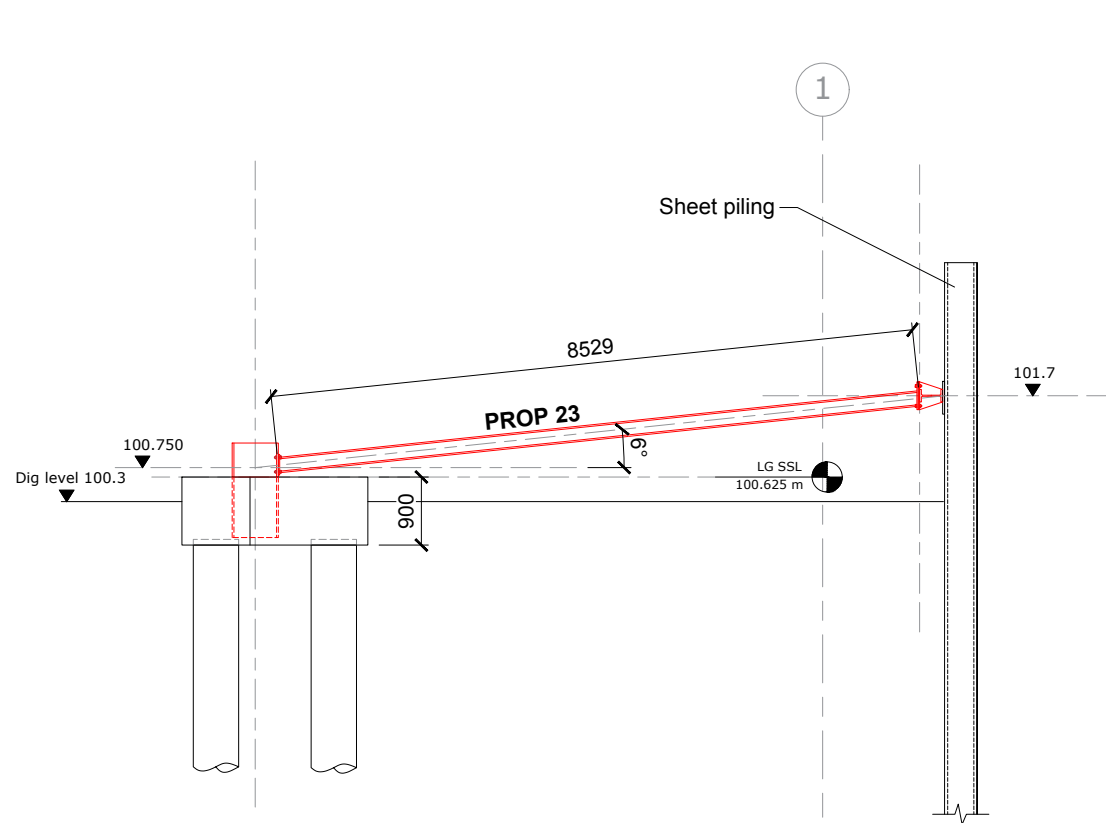

<b>PROP 22</b>	1:100
----------------	-------

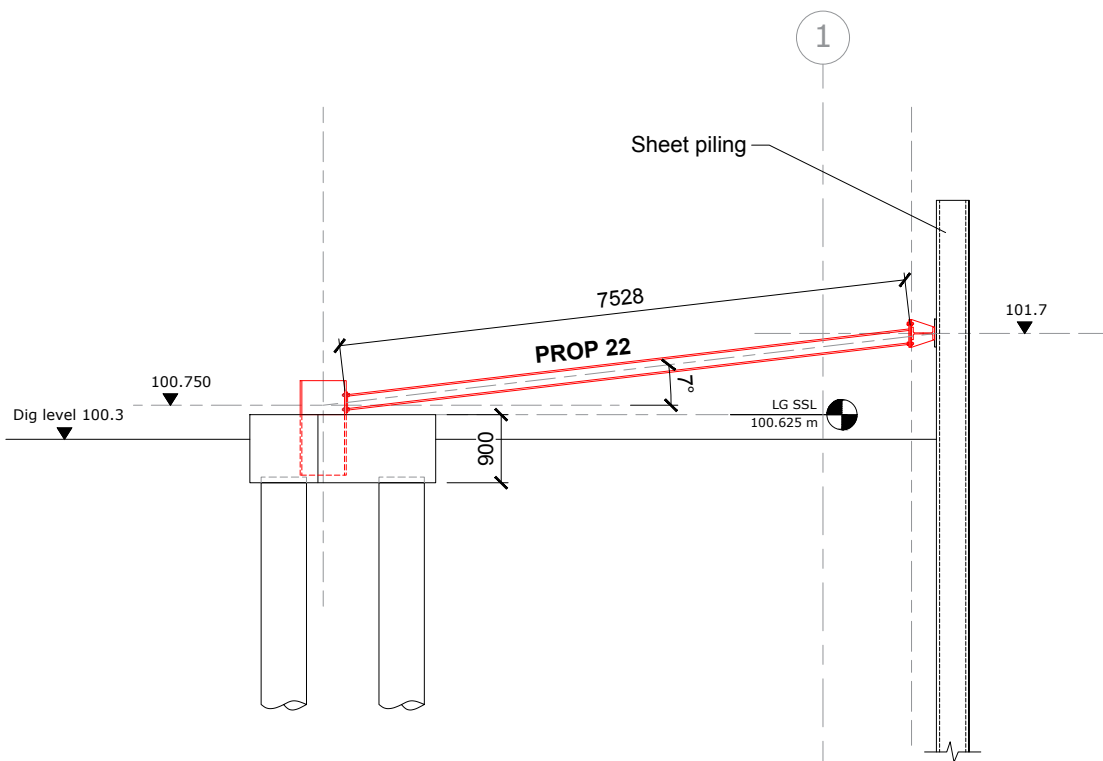


<b>PROP 13</b>	1:100
----------------	-------

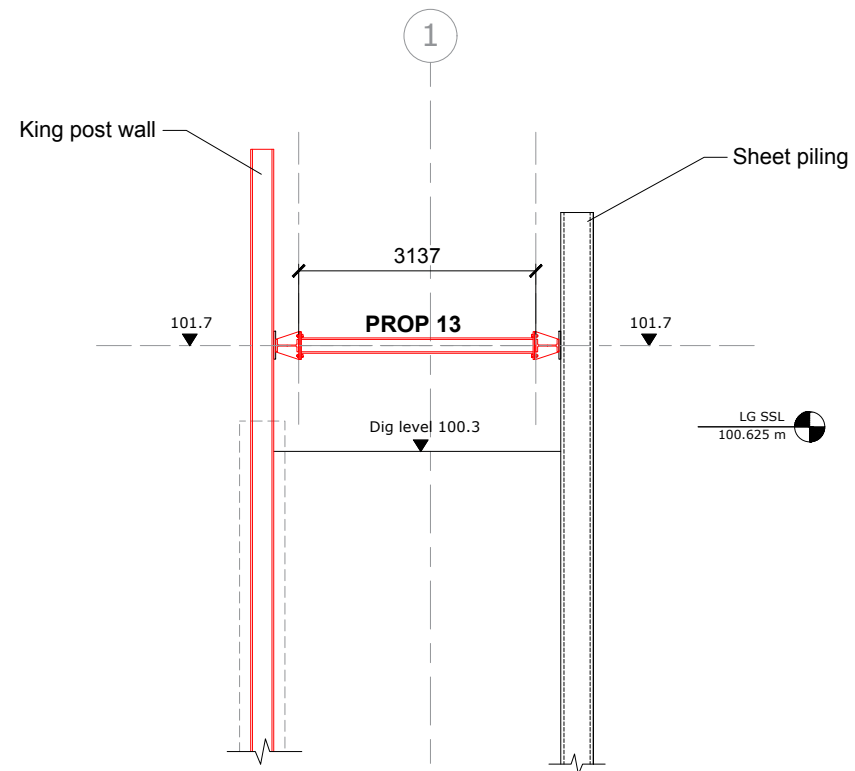


## GENERAL NOTES

1. See Drawing numbers CGL-TW-10 to 19 for general construction sequencing.

P1	26/02/16	First issue
Rev	Date	Comments
		Card Geotechnics Ltd 4 Godalming Business Centre Woolsack Way Godalming Surrey GU7 1XW T: 01483 310600
Project <b>79 Fitzjohn's Avenue</b>		
Client <b>Pegasus Life</b>		
Drawing title <b>Prop Geometry Sheet 2</b>		
Scale(s) <b>1:100</b>		Job No. <b>CGL/09008</b>
Drawn Checked Approved	OS   	24/02/16   
Dwg No. <b>CGL-TW-21</b>		Rev. <b>P1</b>

© This drawing is the copyright of Card Geotechnics Limited. It may not be reproduced or amended without the written approval of Card Geotechnics


PROPS 16,21,20 1:100

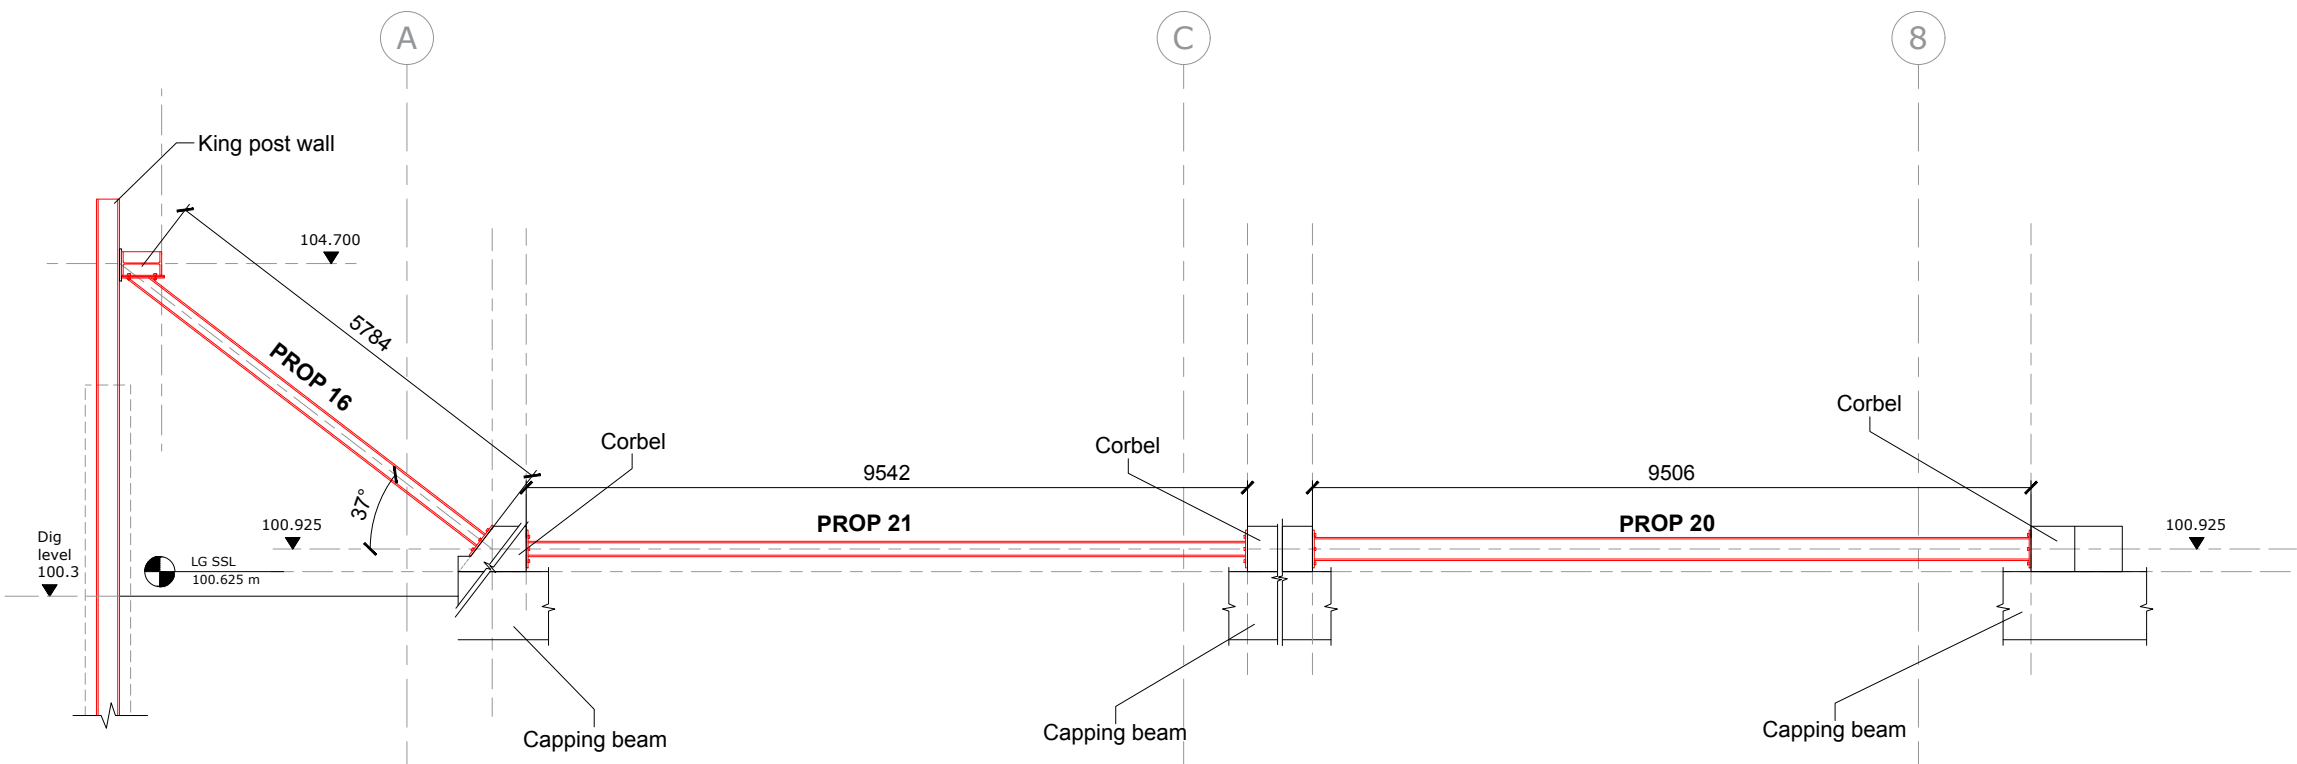


GENERAL NOTES


1. See Drawing numbers CGL-TW-10 to 19 for general construction sequencing.

PROPS 17,19 1:100

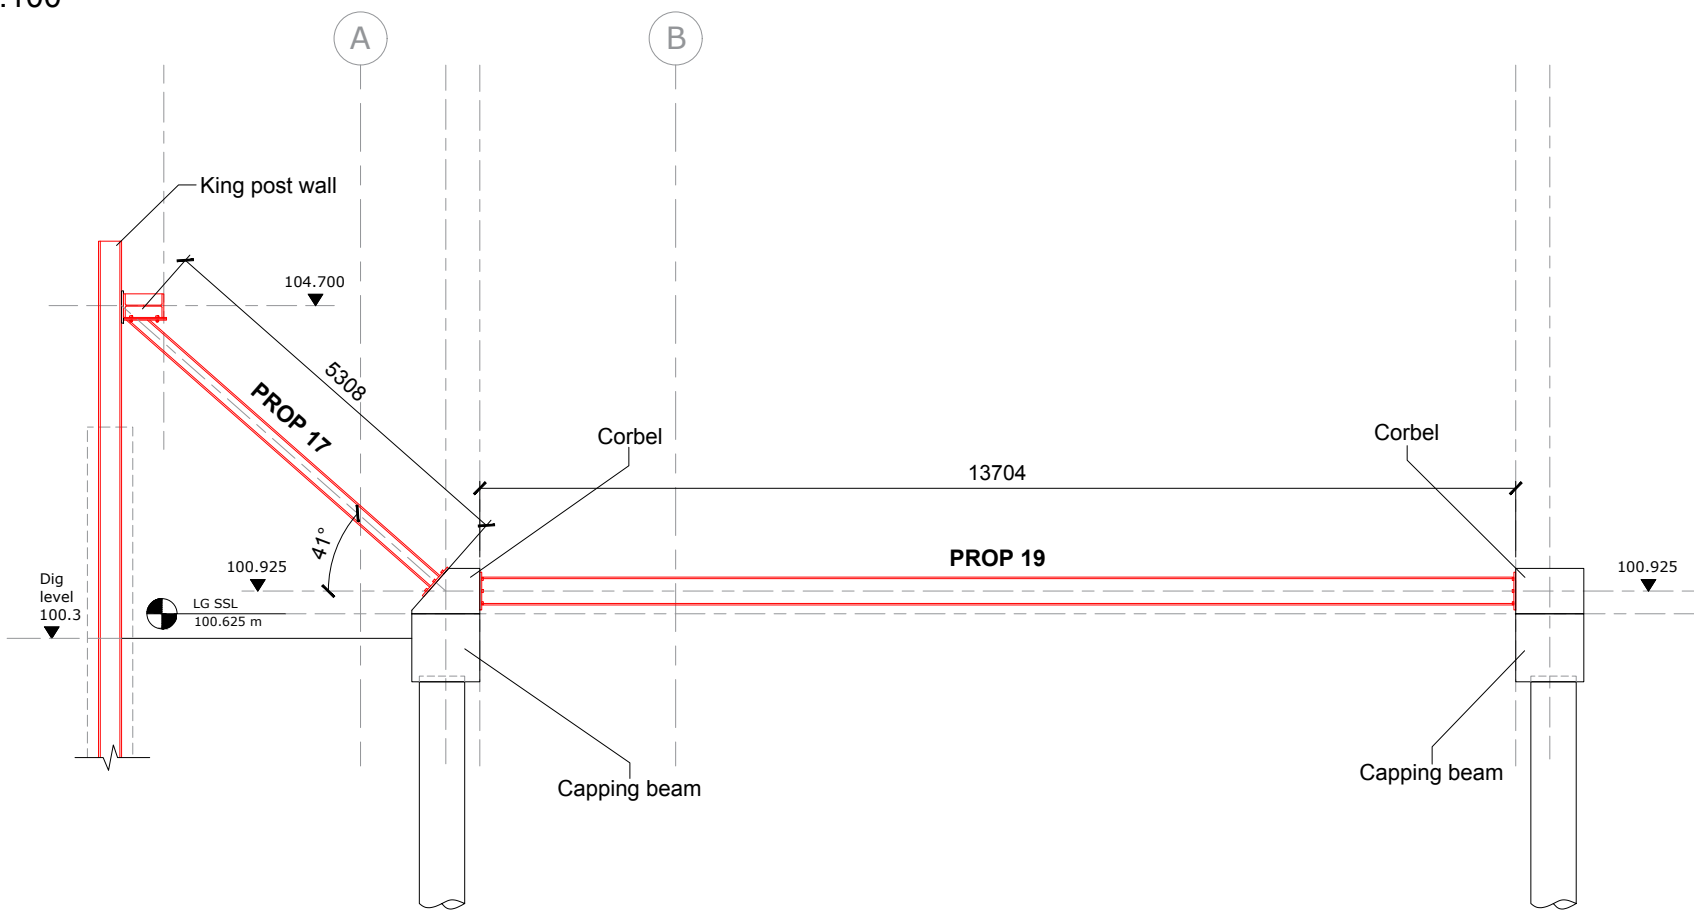


P1	26/02/16	First issue
Rev	Date	Comments
		Card Geotechnics Ltd 4 Godalming Business Centre Woolsack Way Godalming Surrey GU7 1XW T: 01483 310600
Project		
79 Fitzjohn's Avenue		
Client		
Pegasus Life		
Drawing title		
Prop Geometry Sheet 3		
Scale(s)		Job No.
1:100		CGL/09008
Drawn	OS	Dwg No.
Checked	24/02/16	
approved		
		CGL-TW-22
		Rev.
		P1
© This drawing is the copyright of Card Geotechnics Limited. It may not be reproduced or amended without the written approval of Card Geotechnics		

PROPS 30,29,18 1:100

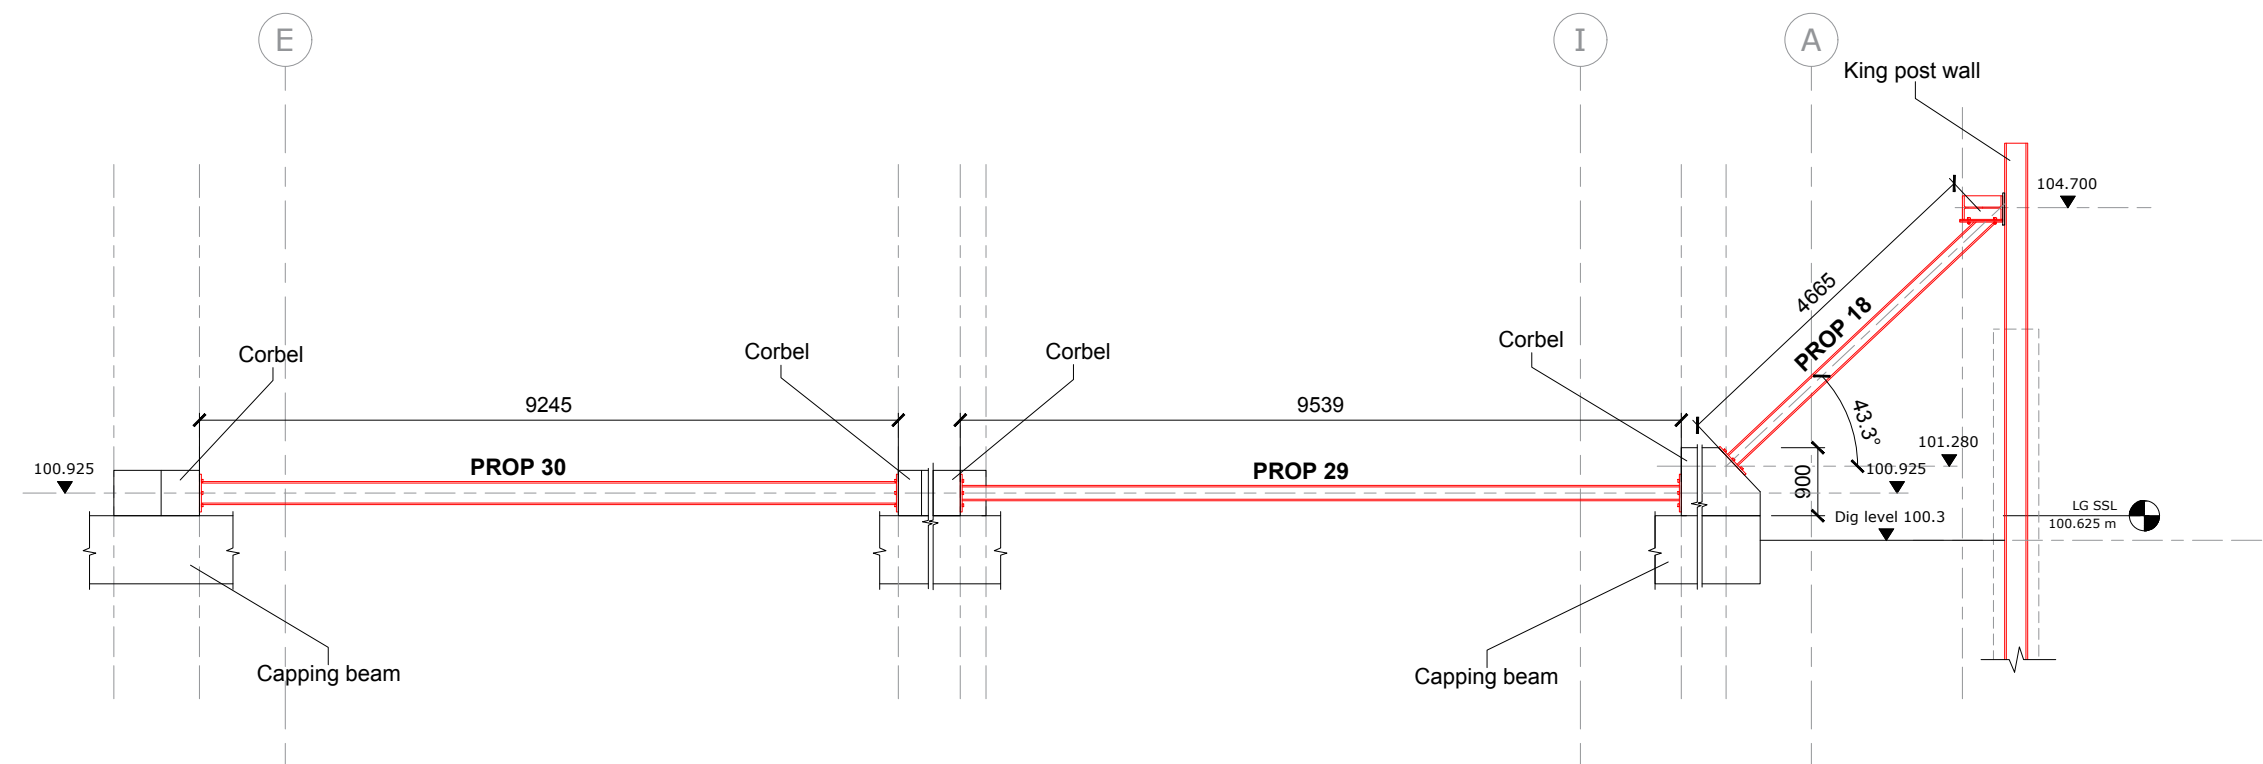


PROP 28 1:100

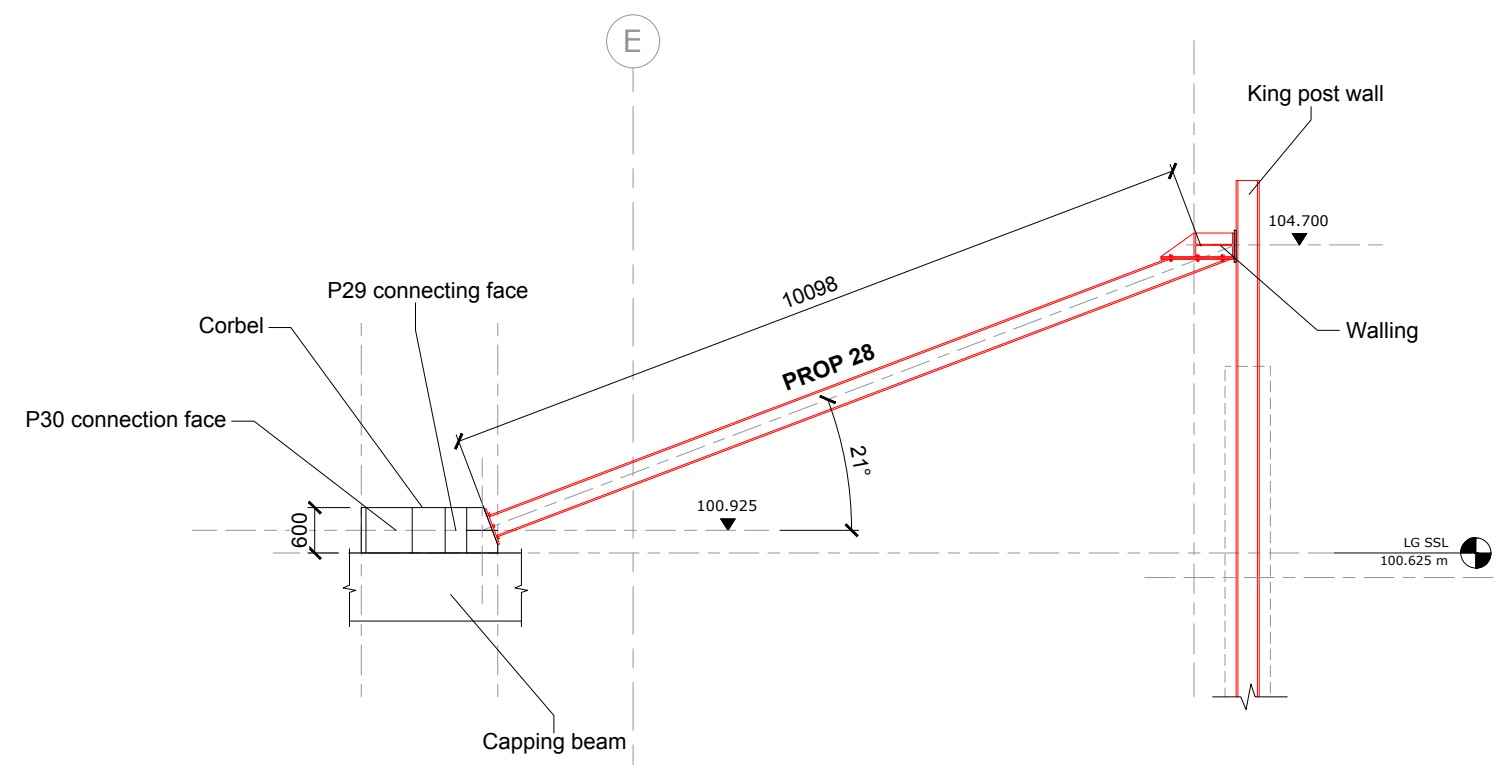


GENERAL NOTES

- See Drawing numbers CGL-TW-10 to 19 for general construction sequencing.

P1	26/02/16	First issue	
Rev	Date	Comments	
		Card Geotechnics Ltd 4 Godalming Business Centre Woolsack Way Godalming Surrey GU7 1XW T: 01483 310600	
Project		79 Fitzjohn's Avenue	
Client		Pegasus Life	
Drawing title		Prop Geometry Sheet 4	
Scale(s)		Job No.	
1:100		CGL/09008	
Drawn	OS	Dwg No.	Rev.
Checked	24/02/16		
Approved			
		CGL-TW-23	P1

© This drawing is the copyright of Card Geotechnics Limited. It may not be reproduced or amended without the written approval of Card Geotechnics


PROP 15 1:100

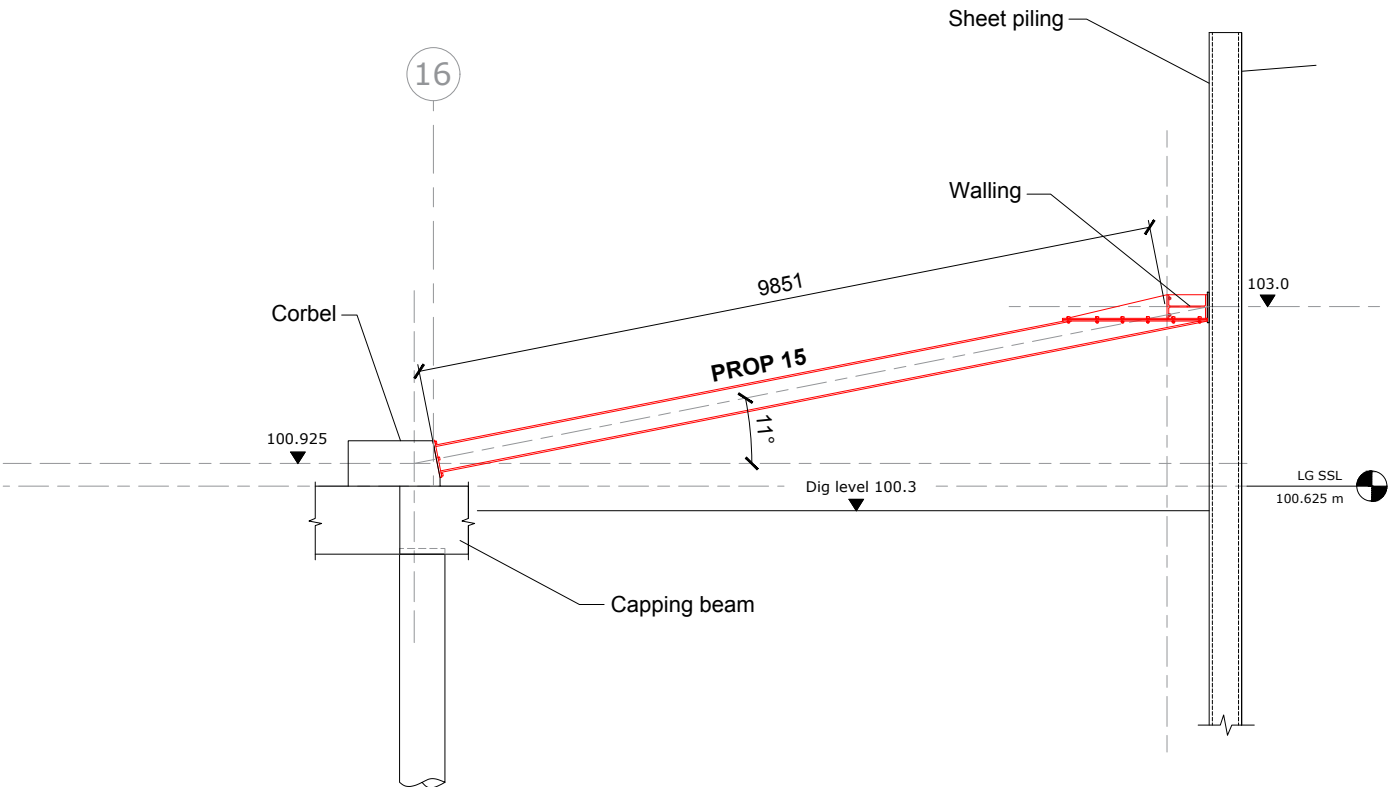


GENERAL NOTES

1. See Drawing numbers CGL-TW-10 to 19 for general construction sequencing.

PROP 7 1:100

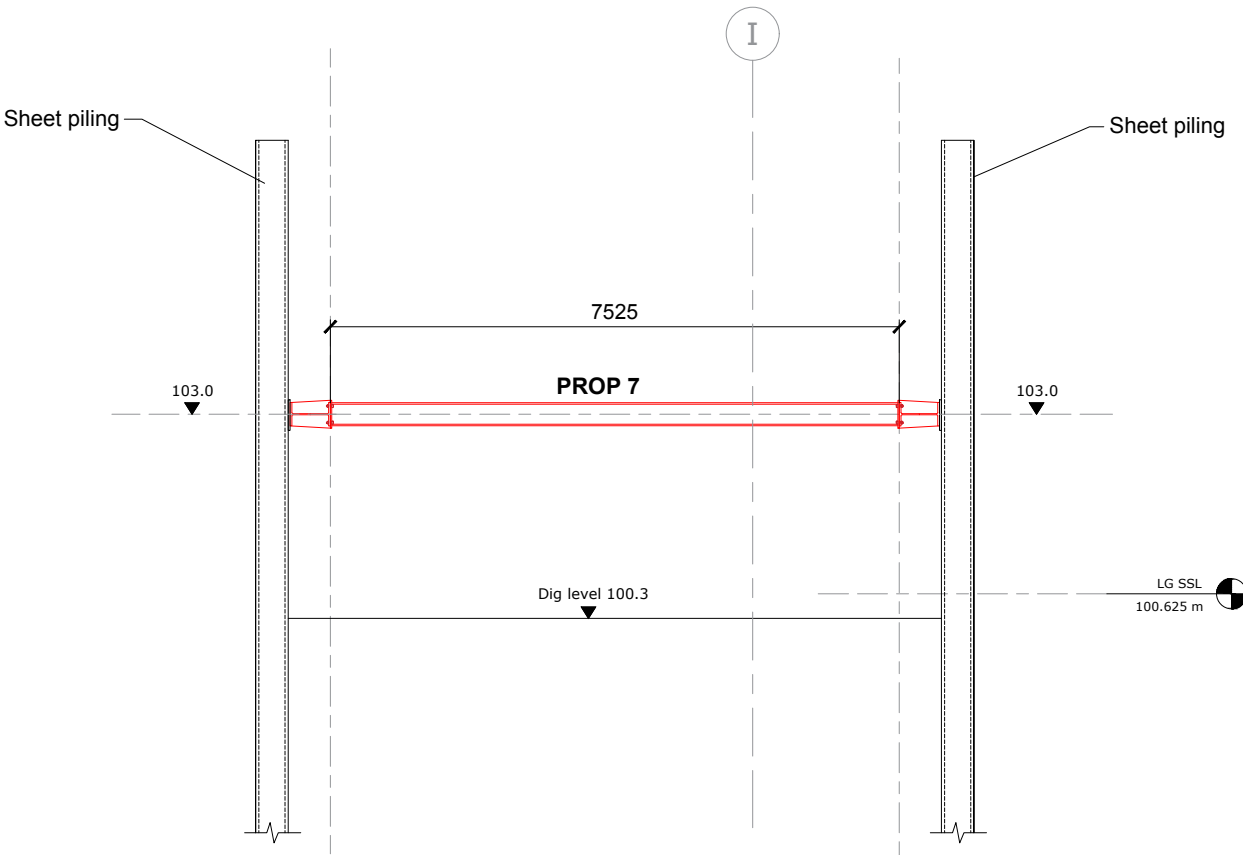

P1	26/02/16	First issue
Rev	Date	Comments
 <div>Card Geotechnics Ltd 4 Godalming Business Centre Woolsack Way Godalming Surrey GU7 1XW T: 01483 310600</div>		
Project <b>79 Fitzjohn's Avenue</b>		
Client <b>Pegasus Life</b>		
Drawing title <b>Prop Geometry Sheet 5</b>		
Scale(s) <b>1:100</b>		Job No. <b>CGL/09008</b>
Drawn OS	24/02/16	Dwg No. <b>CGL-TW-24</b>
Checked		
Approved		
		Rev. <b>P1</b>

© This drawing is the copyright of Card Geotechnics Limited. It may not be reproduced or amended without the written approval of Card Geotechnics