



3no. Tables 600x600mm



6no. Chairs 300x300mm

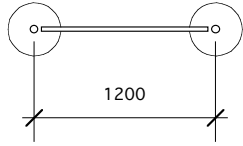

3no. Barriers  
50mm dia posts with  
350mm dia stands.

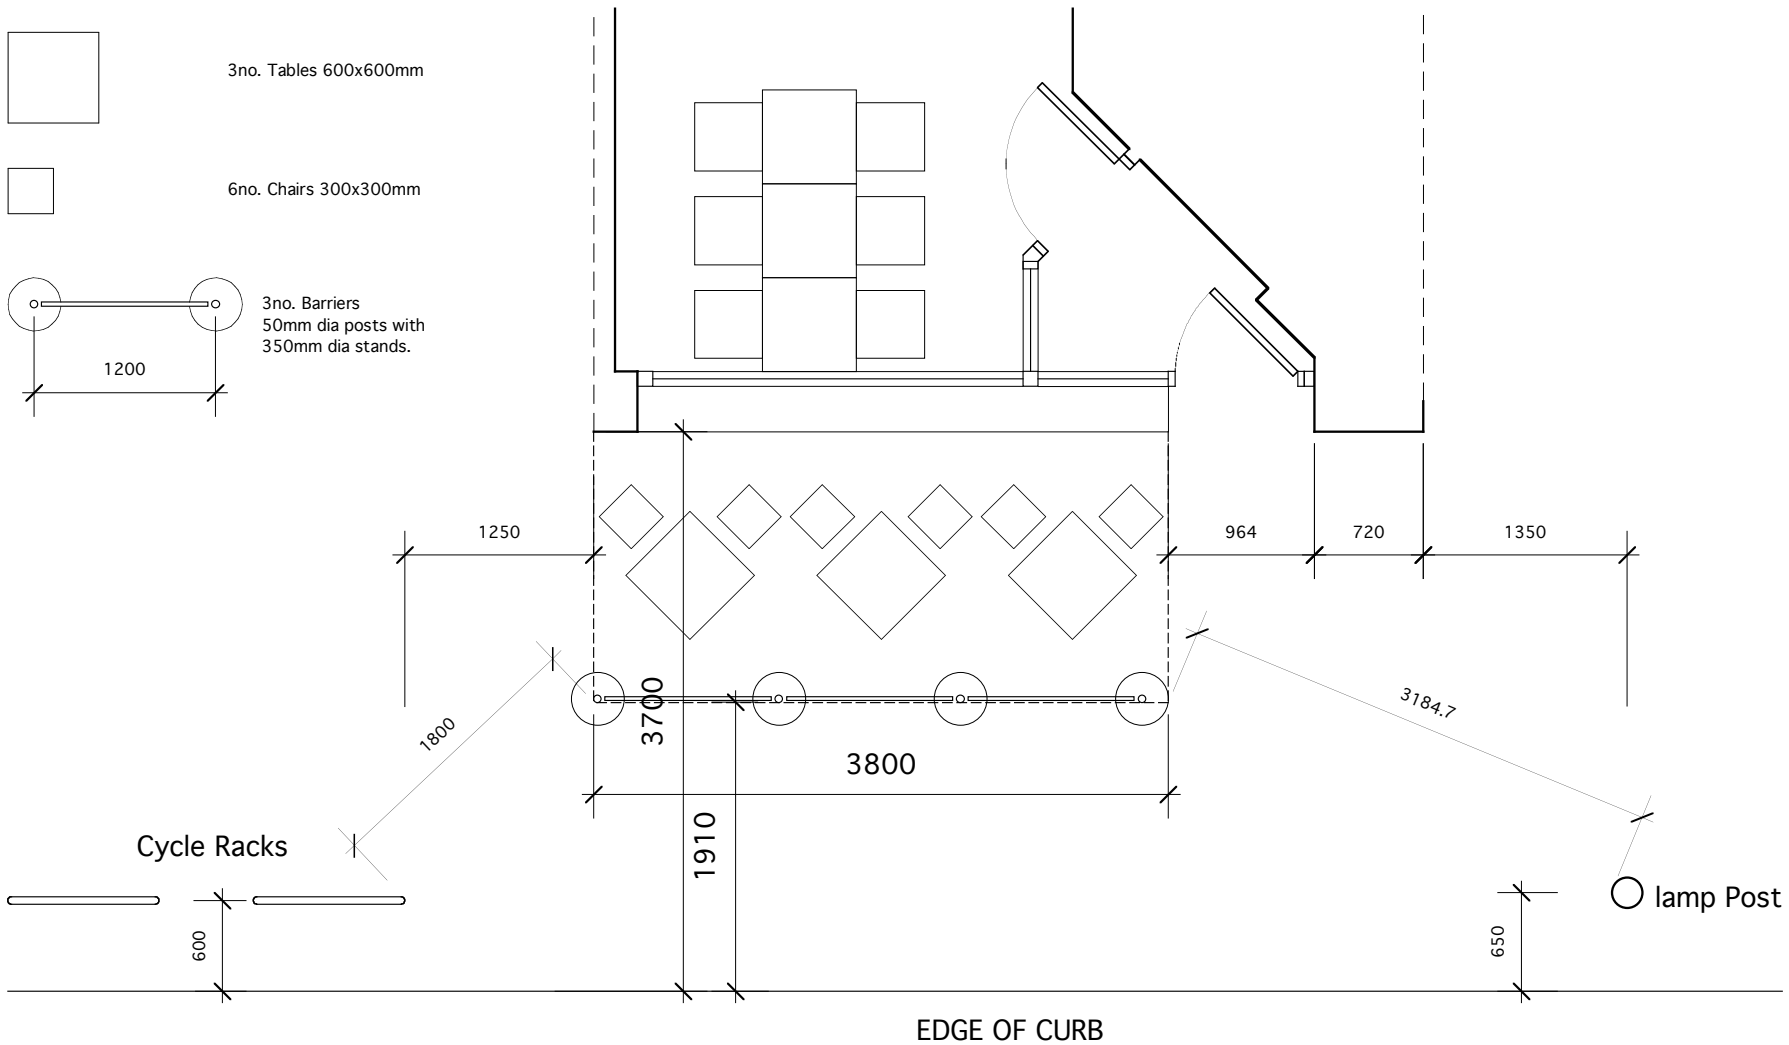

**ARCHITECTS:**  
**C2 Architects**  
 Unit 7, 78 Wapping High St, London E1W 2NB  
 Telephone 0207 480 6464  
 email : design@c2architects.com  
 www.c2architects.com

**PROJECT**  
**45A South End Road**  
**London NW3 2QB**

**PRELIMINARY**

ALL DIMENSIONS TO BE CHECKED ON SITE THIS DRAWING IS COPYRIGHT

**DRAWING NO** 45SER/ SK/010 Rev B

**DATE:** March 2016

**SCALE:** 1 : 50 @ A4

**DRAWING TITLE:**

**SEATING PLAN**

NOTE: THIS DRAWING IS FOR PLANNING PURPOSES ONLY