


Do not scale off drawing!
Work only to noted dimensions

Check all dimensions on
site prior to commencement

Notify the architect
immediately of any discrepancy

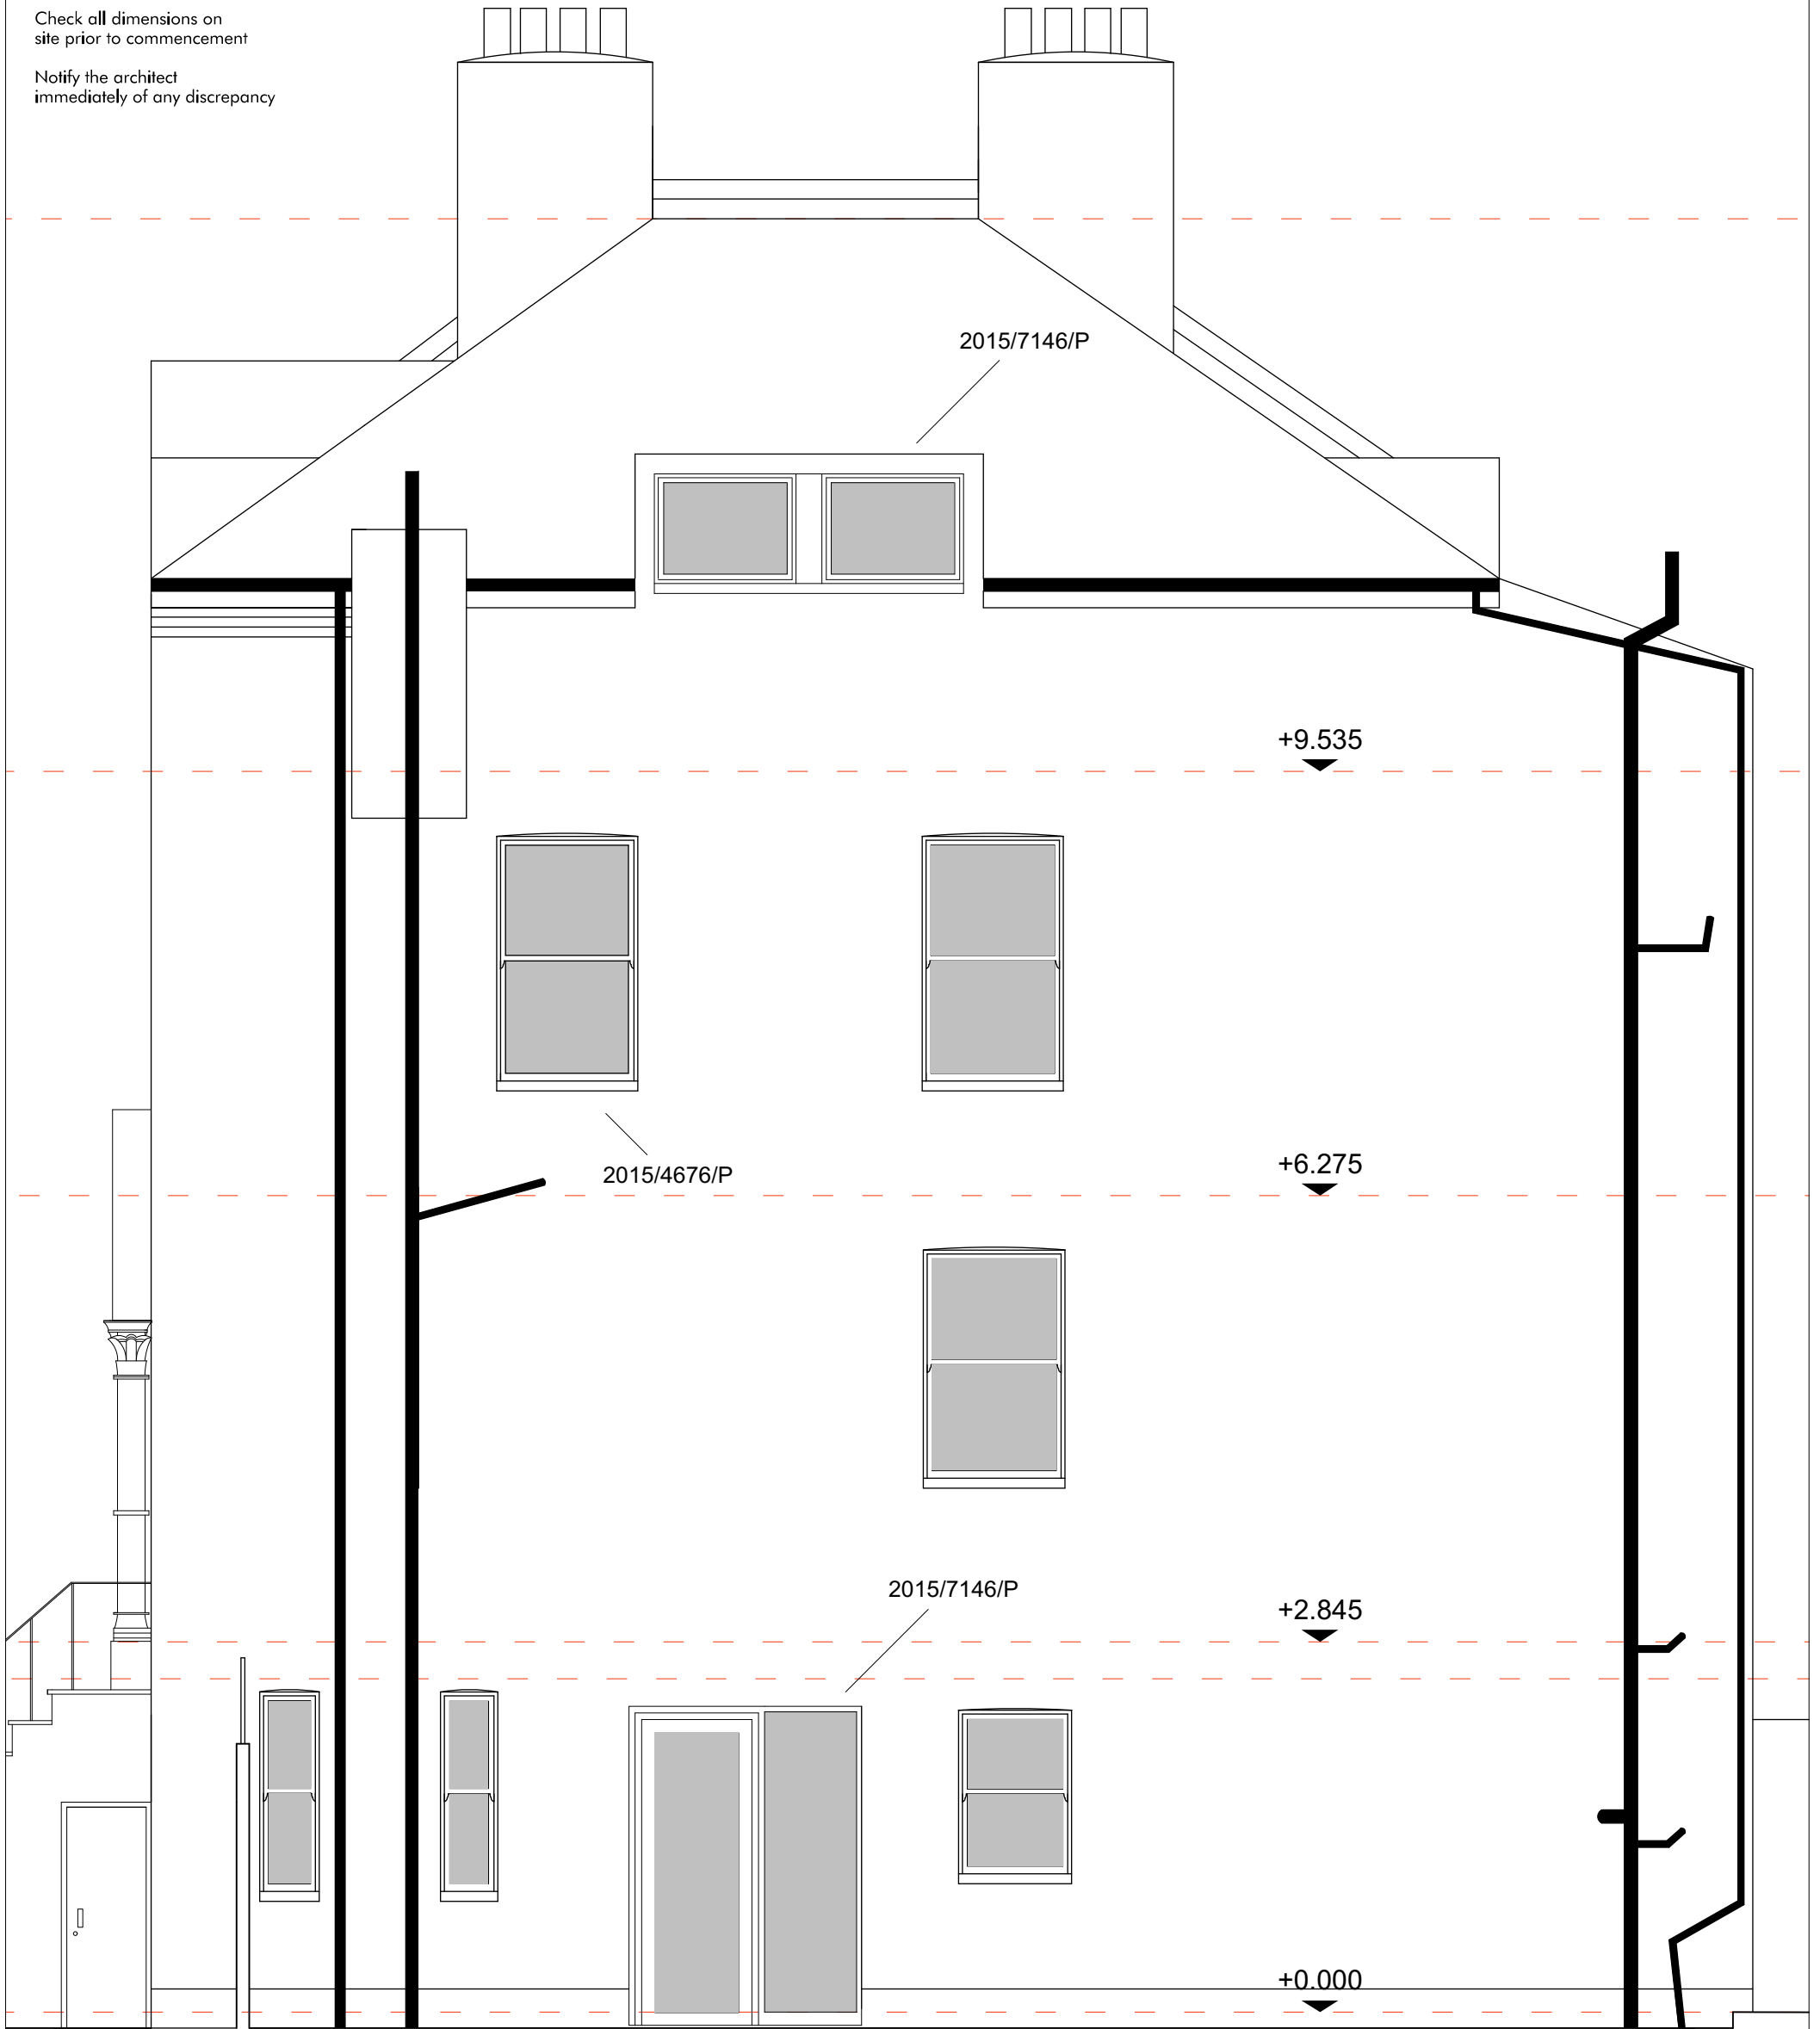

Notes:



Project:

69 Dartmouth Park Road

Drawing Title:

Existing Side Elevation
with
Existing Permissions

Drawing No.:

1603DART_1024

Scale@A1:

100

Drawn:
RP

Scale@A3:

50

First Drawn:
22.03.16

Revision:

-

Rev. Date:

-

Checked:
RP

ROMAN PARDON
ARCHITECTURE & DESIGN