


Do not scale off drawing!  
Work only to noted dimensions

Check all dimensions on  
site prior to commencement

Notify the architect  
immediately of any discrepancy

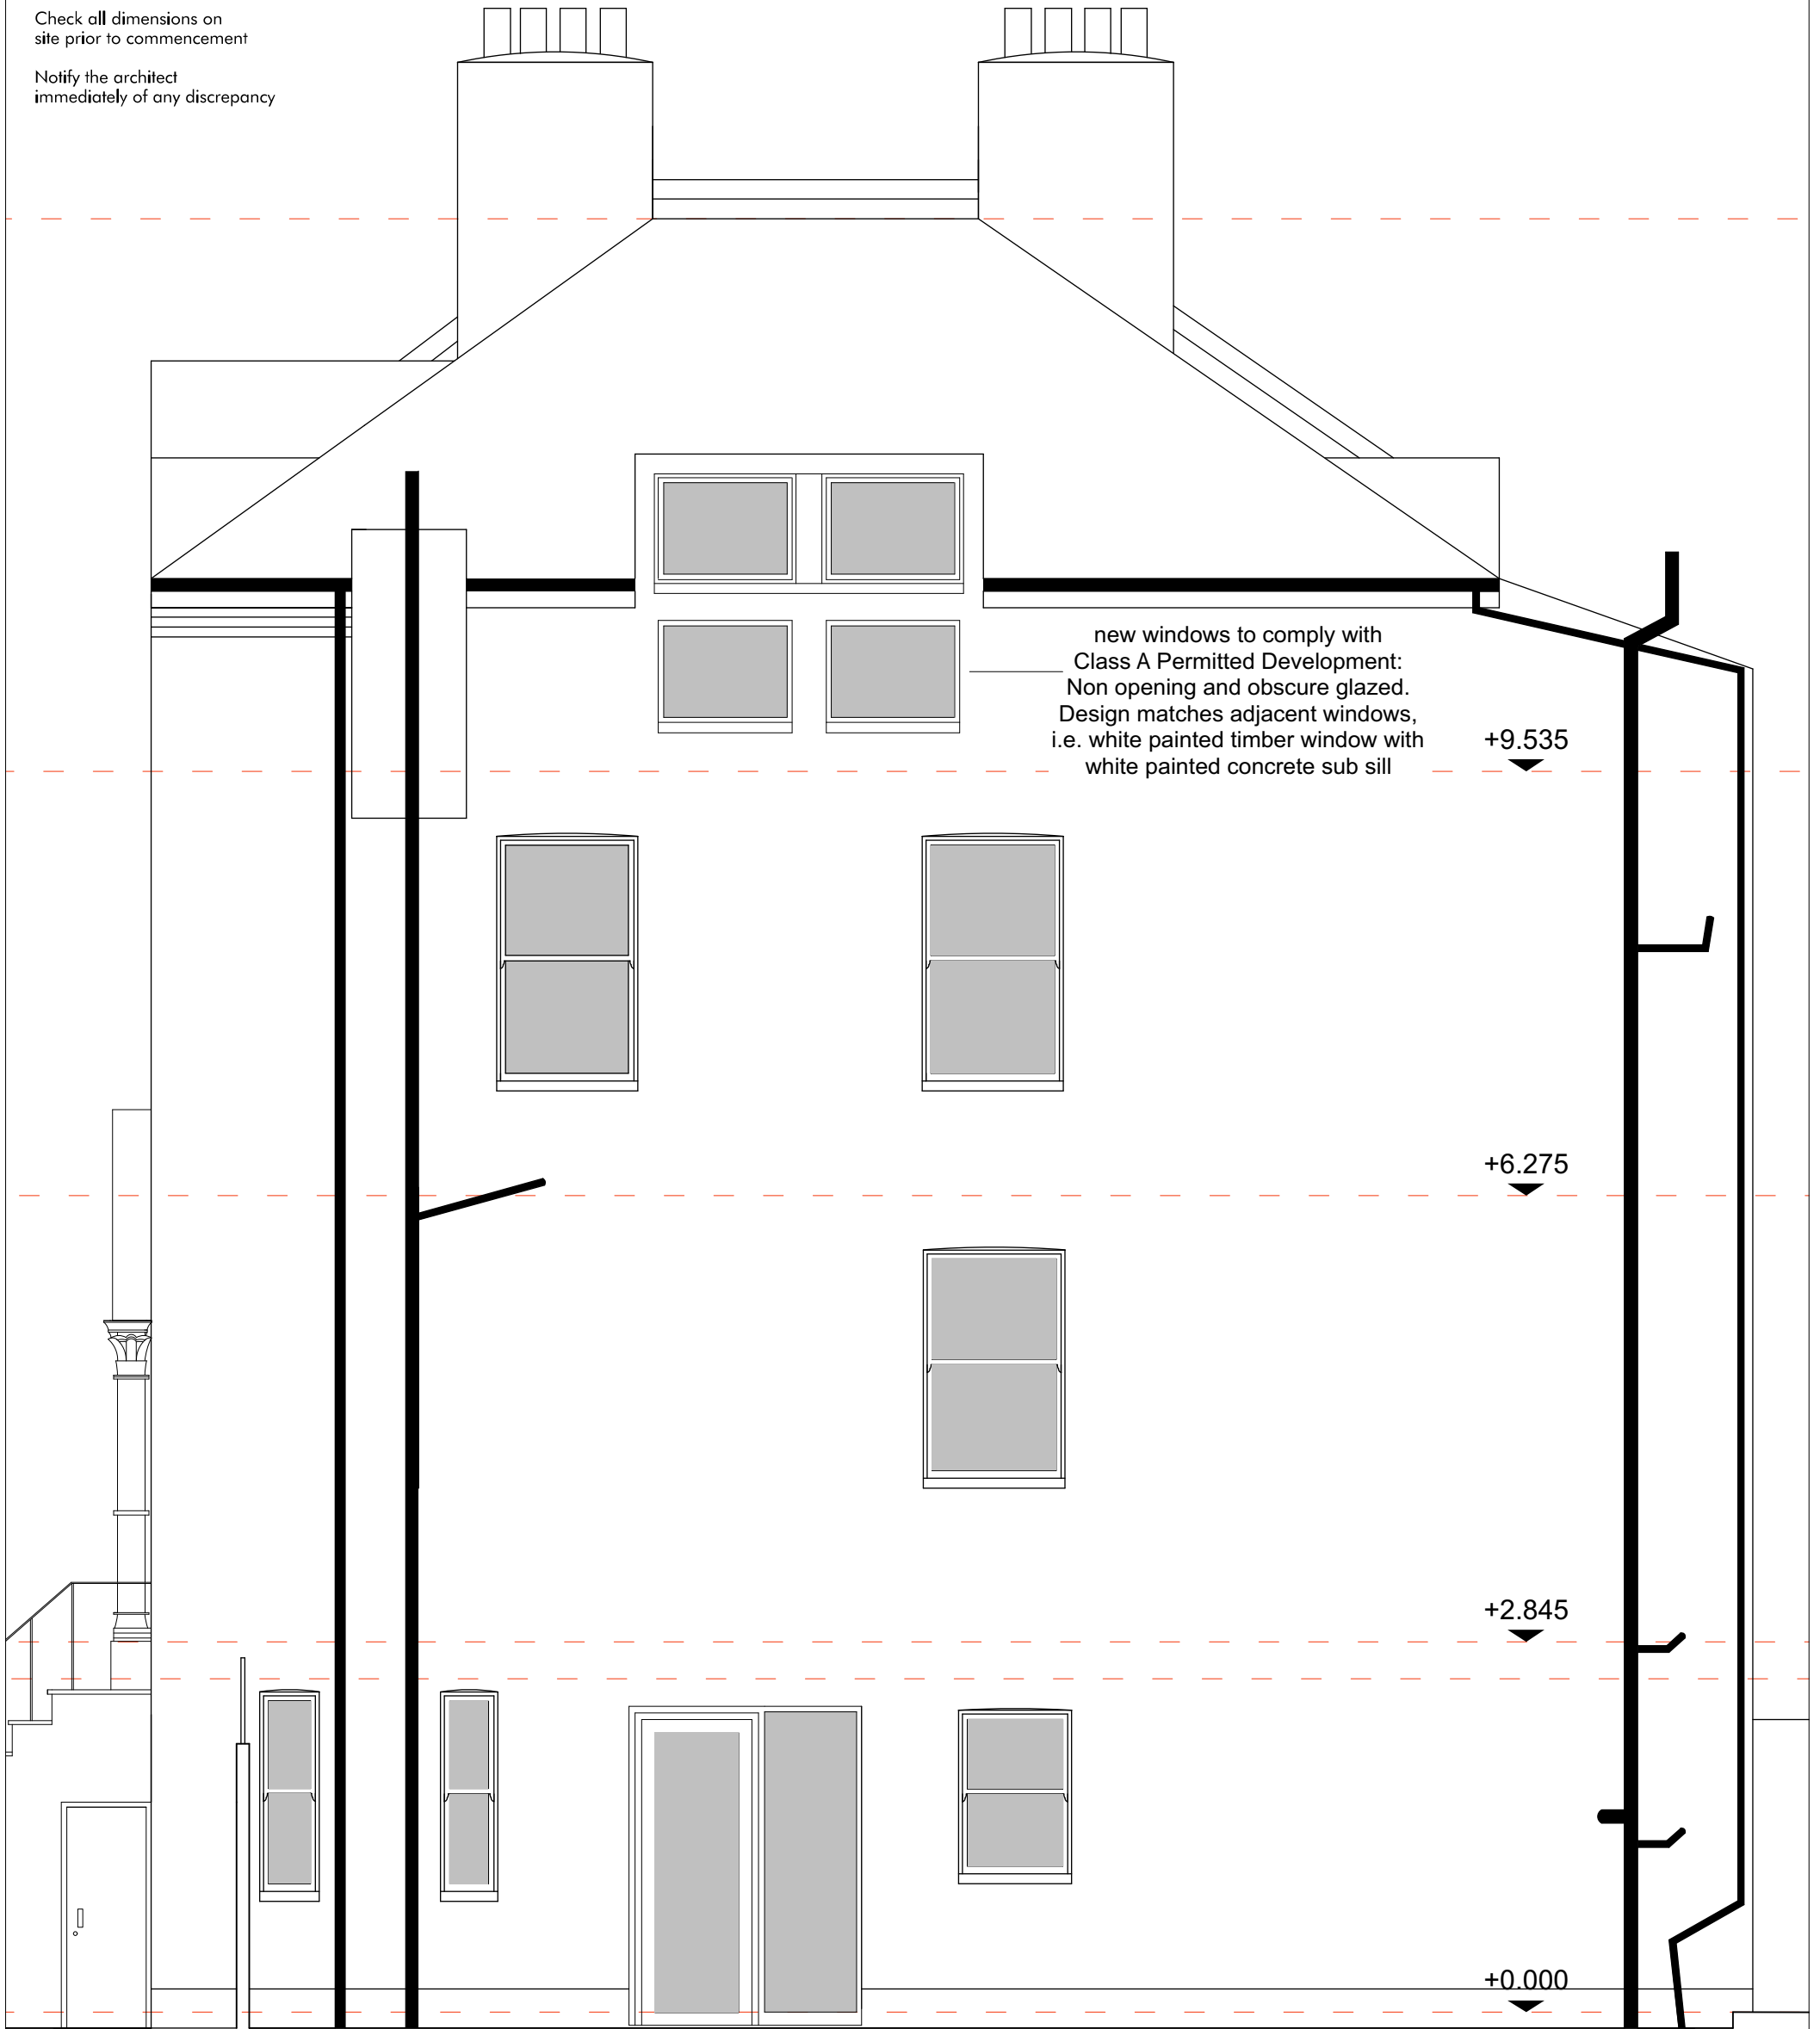

new windows to comply with  
Class A Permitted Development:  
Non opening and obscure glazed.  
Design matches adjacent windows,  
i.e. white painted timber window with  
white painted concrete sub sill

+9.535

+6.275

+2.845

+0.000

Notes:



Project:

69 Dartmouth Park Road

Drawing Title:

Proposed Side Elevation  
under Permitted Development

Drawing No.:

1603DART\_1240

Scale@A1:

100

Drawn:

RP

Scale@A3:

50

First Drawn:

22.03.16

Checked:

RP

Revision:

-

Rev. Date:

-

Checked:

RP

**ROMAN PARDON**  
ARCHITECTURE & DESIGN