


NOTES
 DO NOT SCALE FROM THIS DRAWING
 PROPOSED

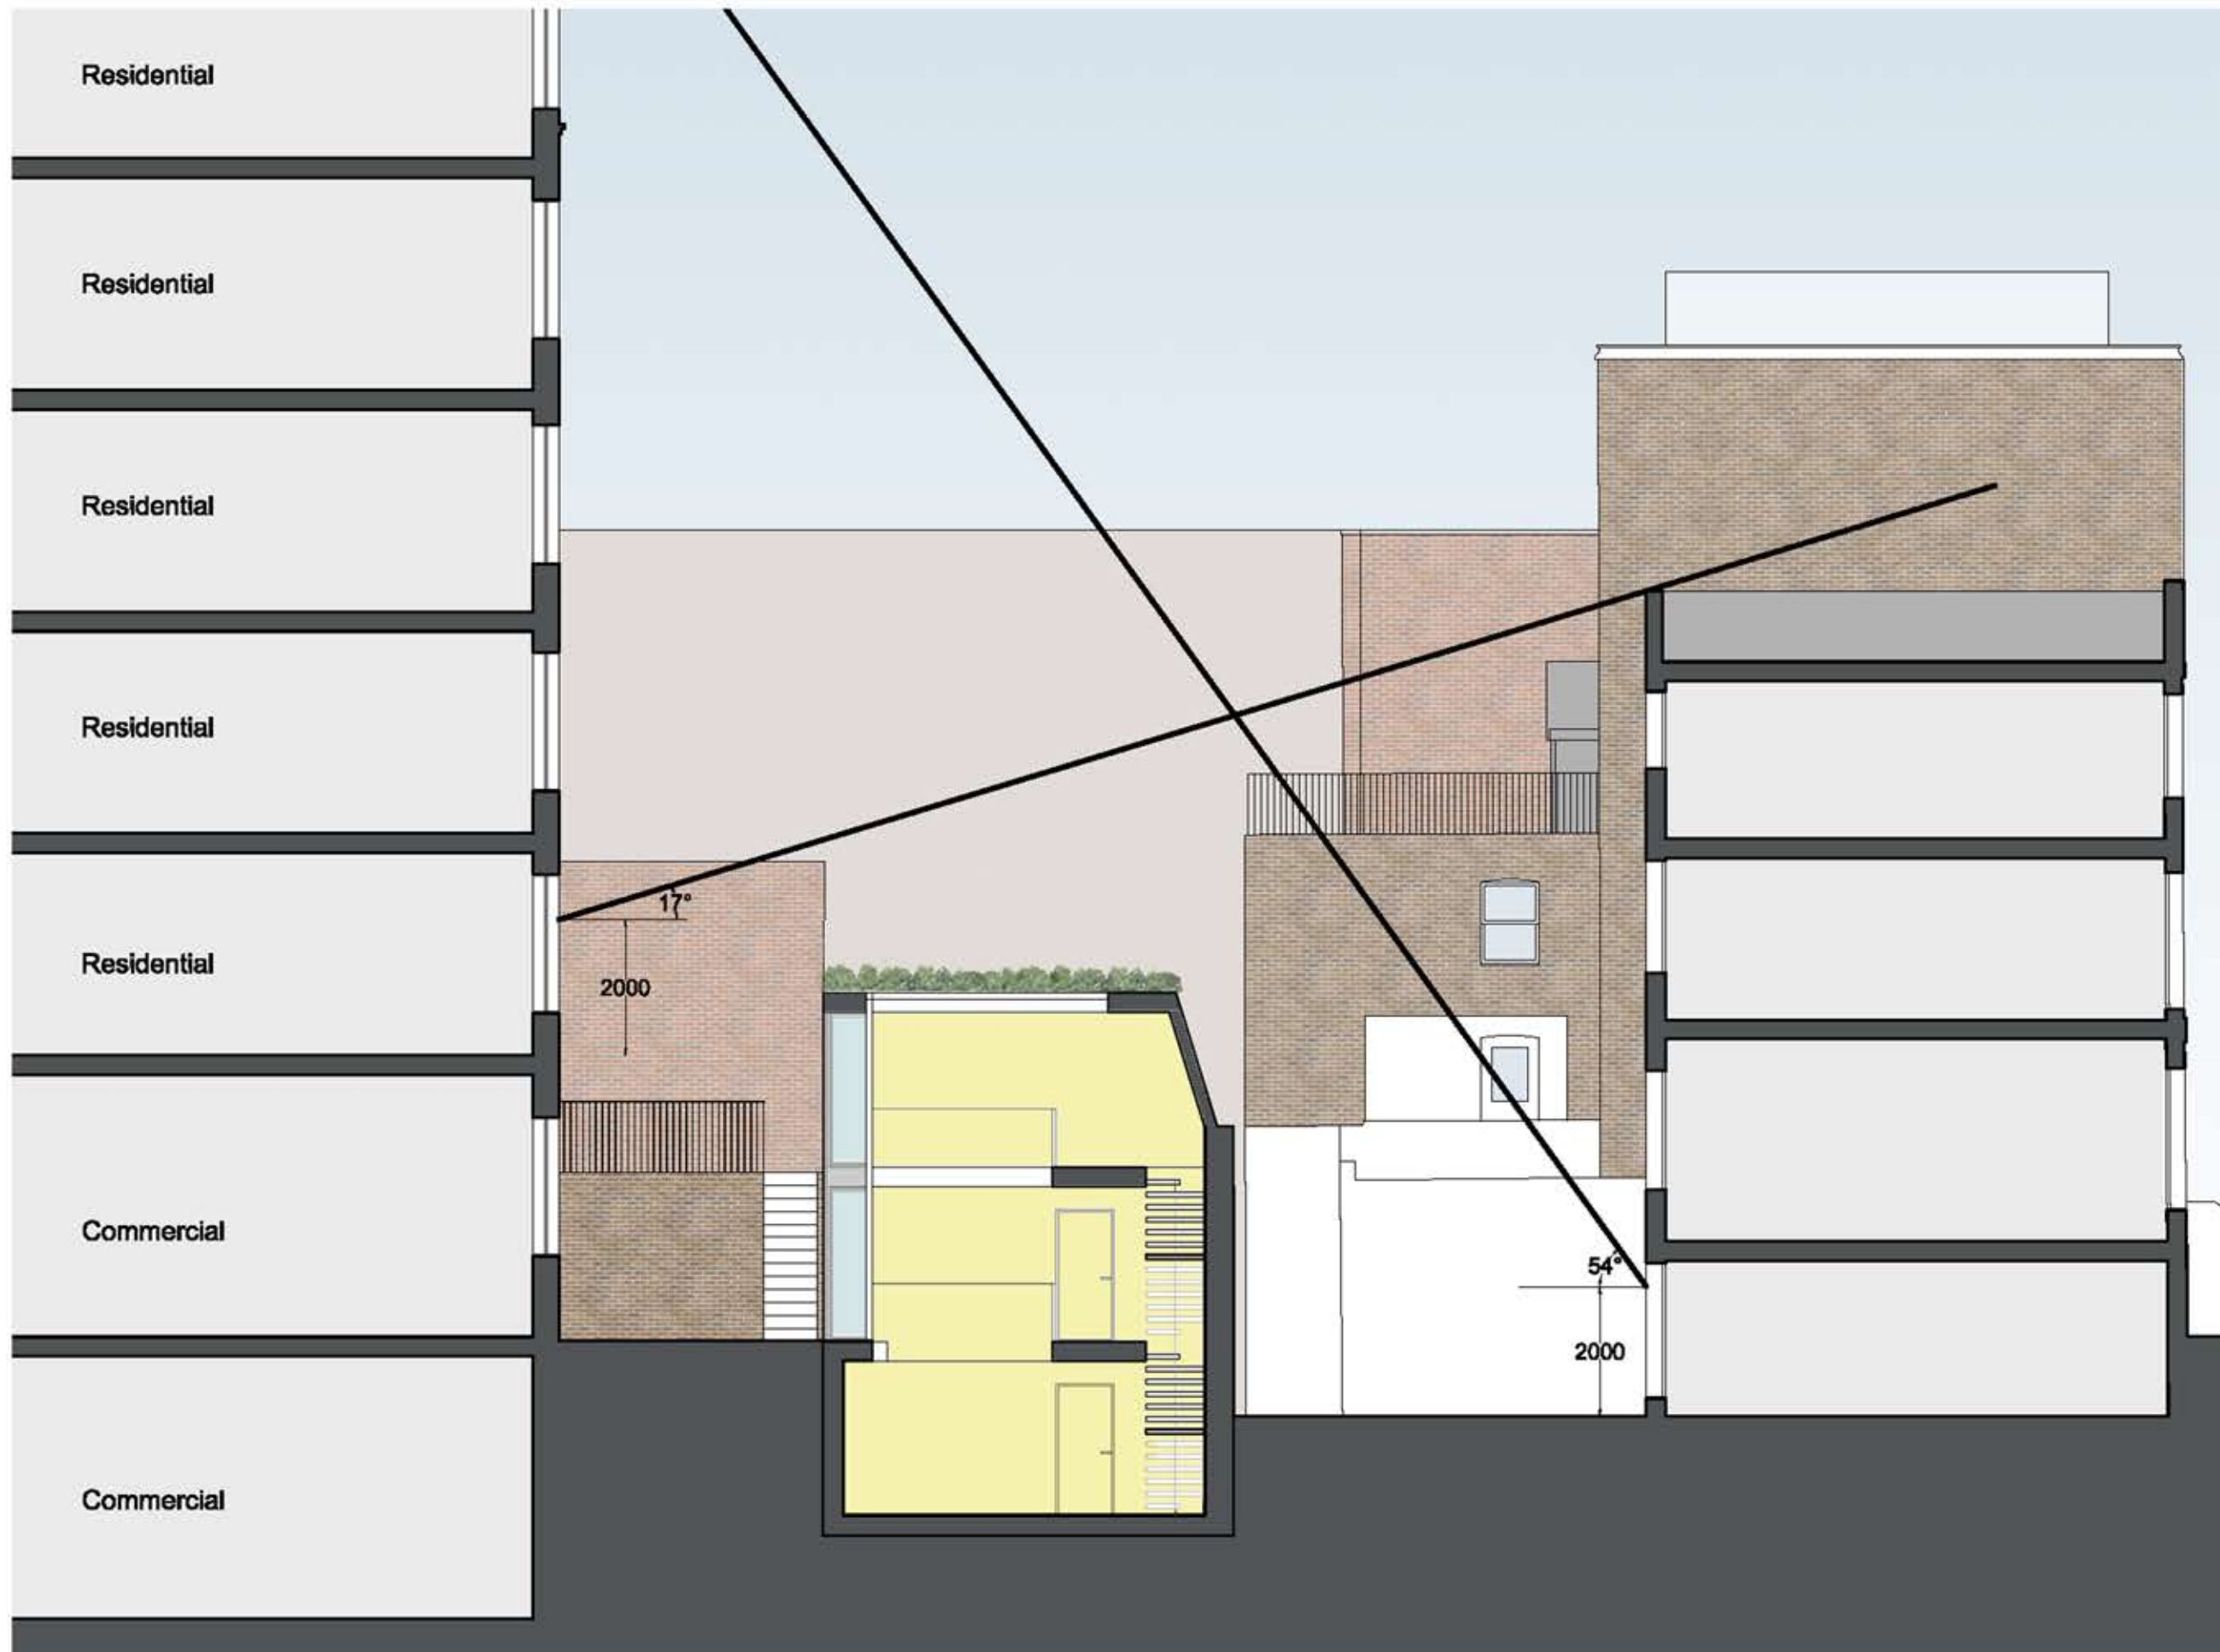

Rev A Scale Bar added 14.03.2016
 & Project name
 changed to 10B

Martin Evans Architects	
18 Charlotte Road London EC2A 3PB tel 020 7729 2474	
PROJECT 10B BELMONT STREET NW1 8HJ London	
TITLE PROPOSED SECTION AA	
DATE	18.06.15
SCALE	1:100 @ A3
DRAWN BY	AF
DRAWING NO.	BEL-PL-GA-07A