



Elevations as Existing

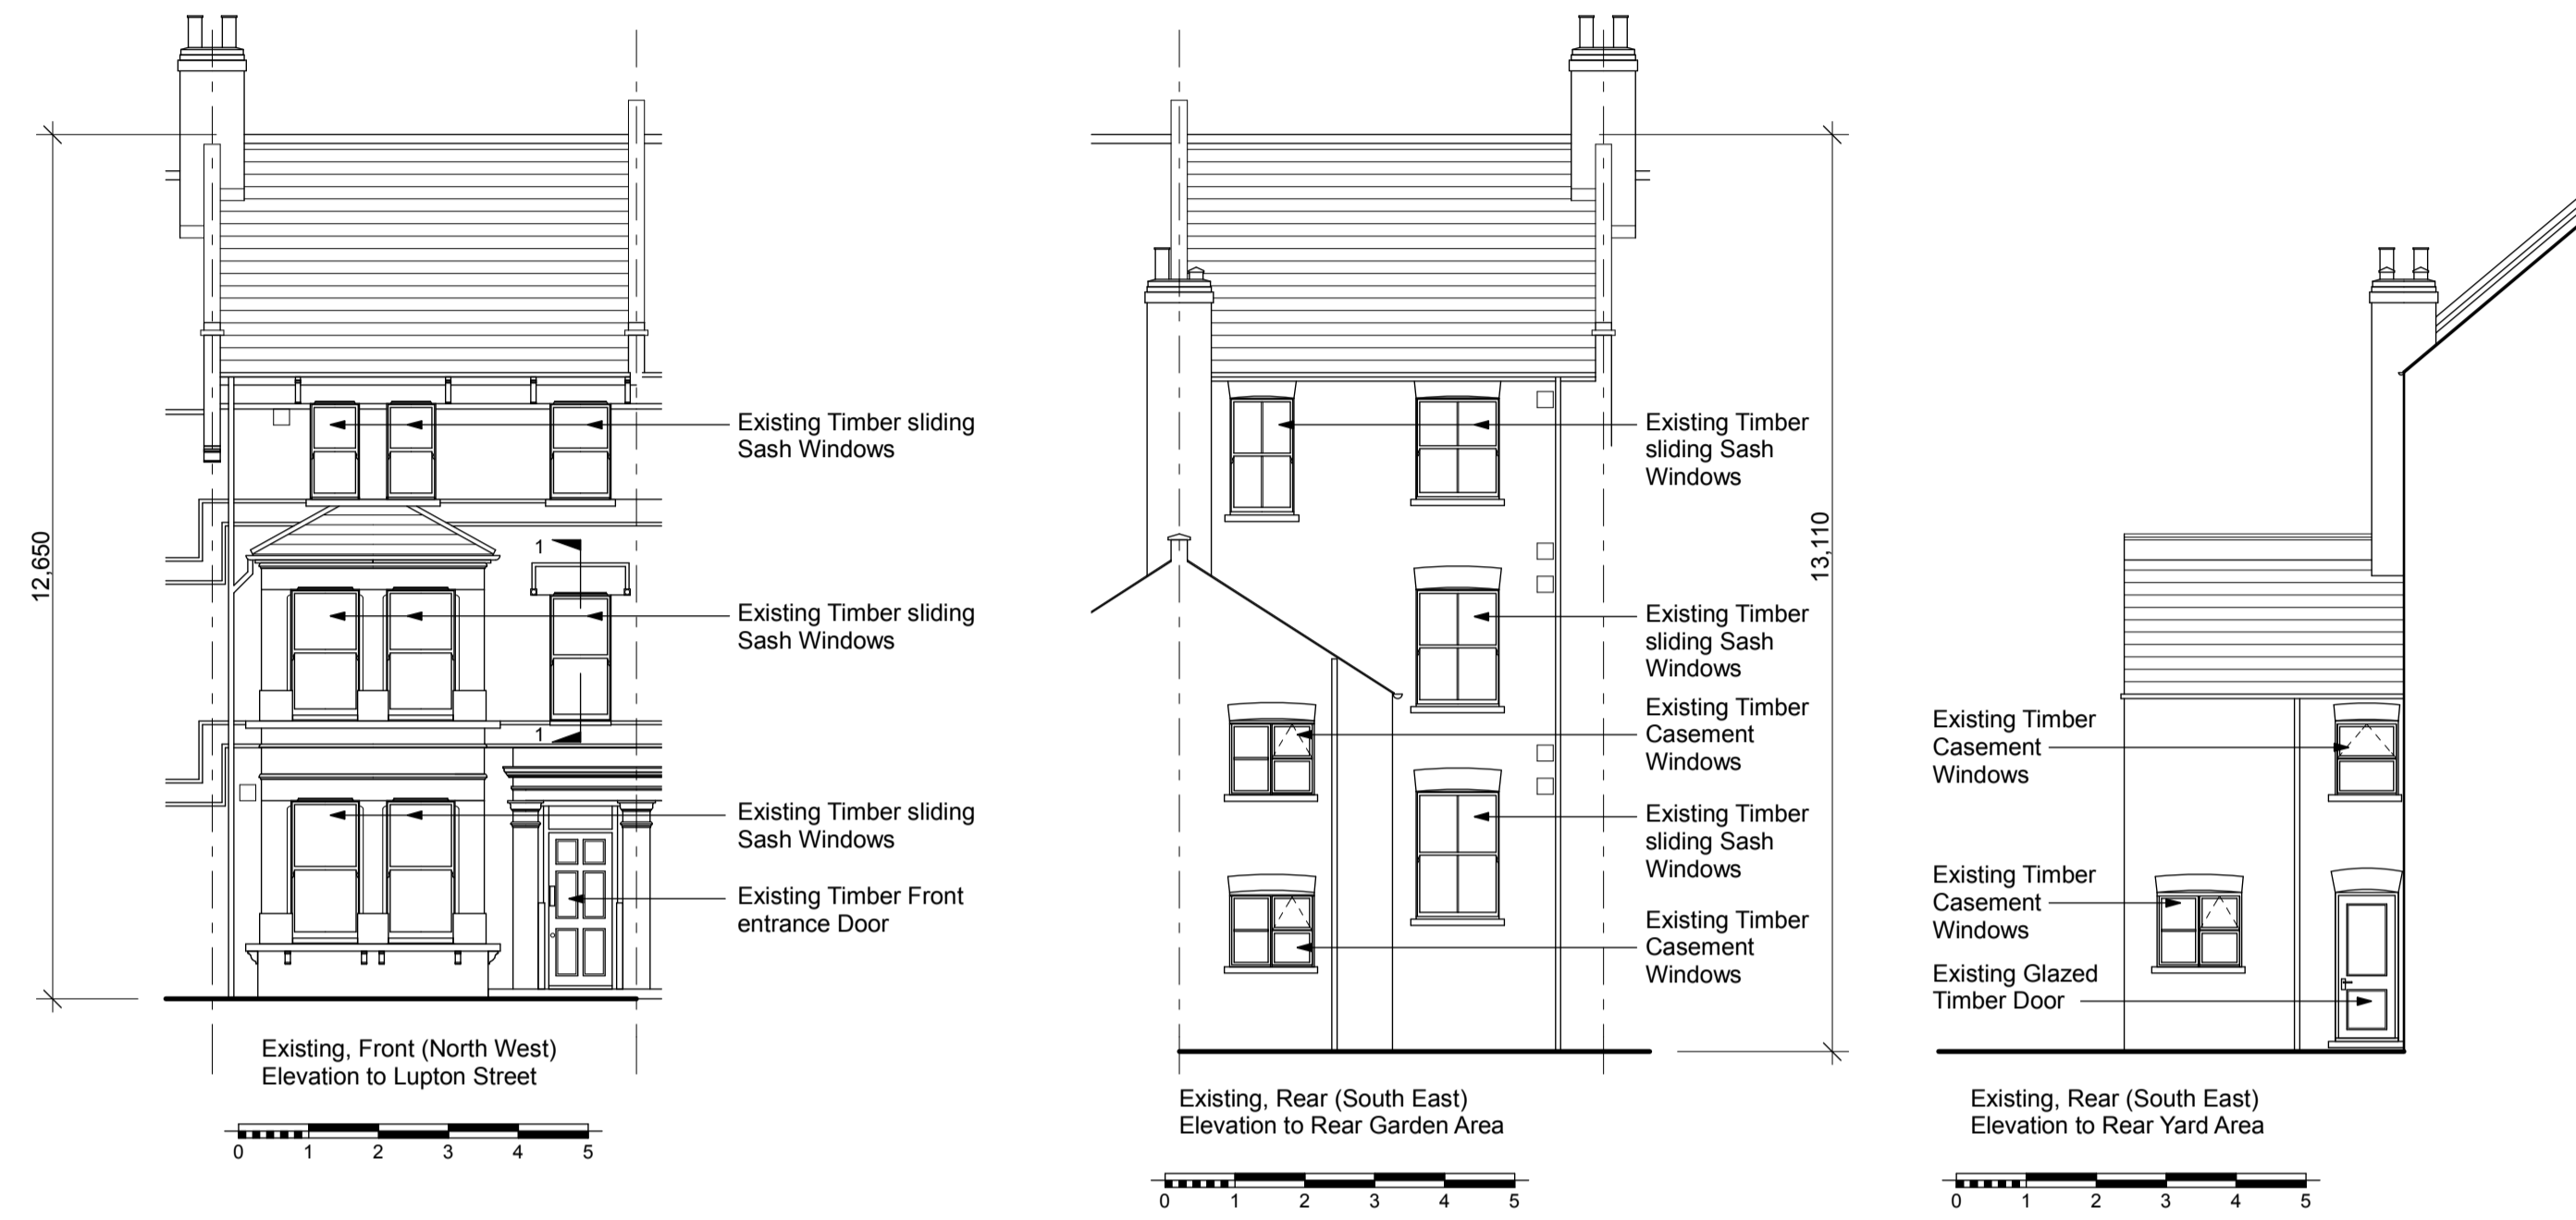

Elevations as Proposed

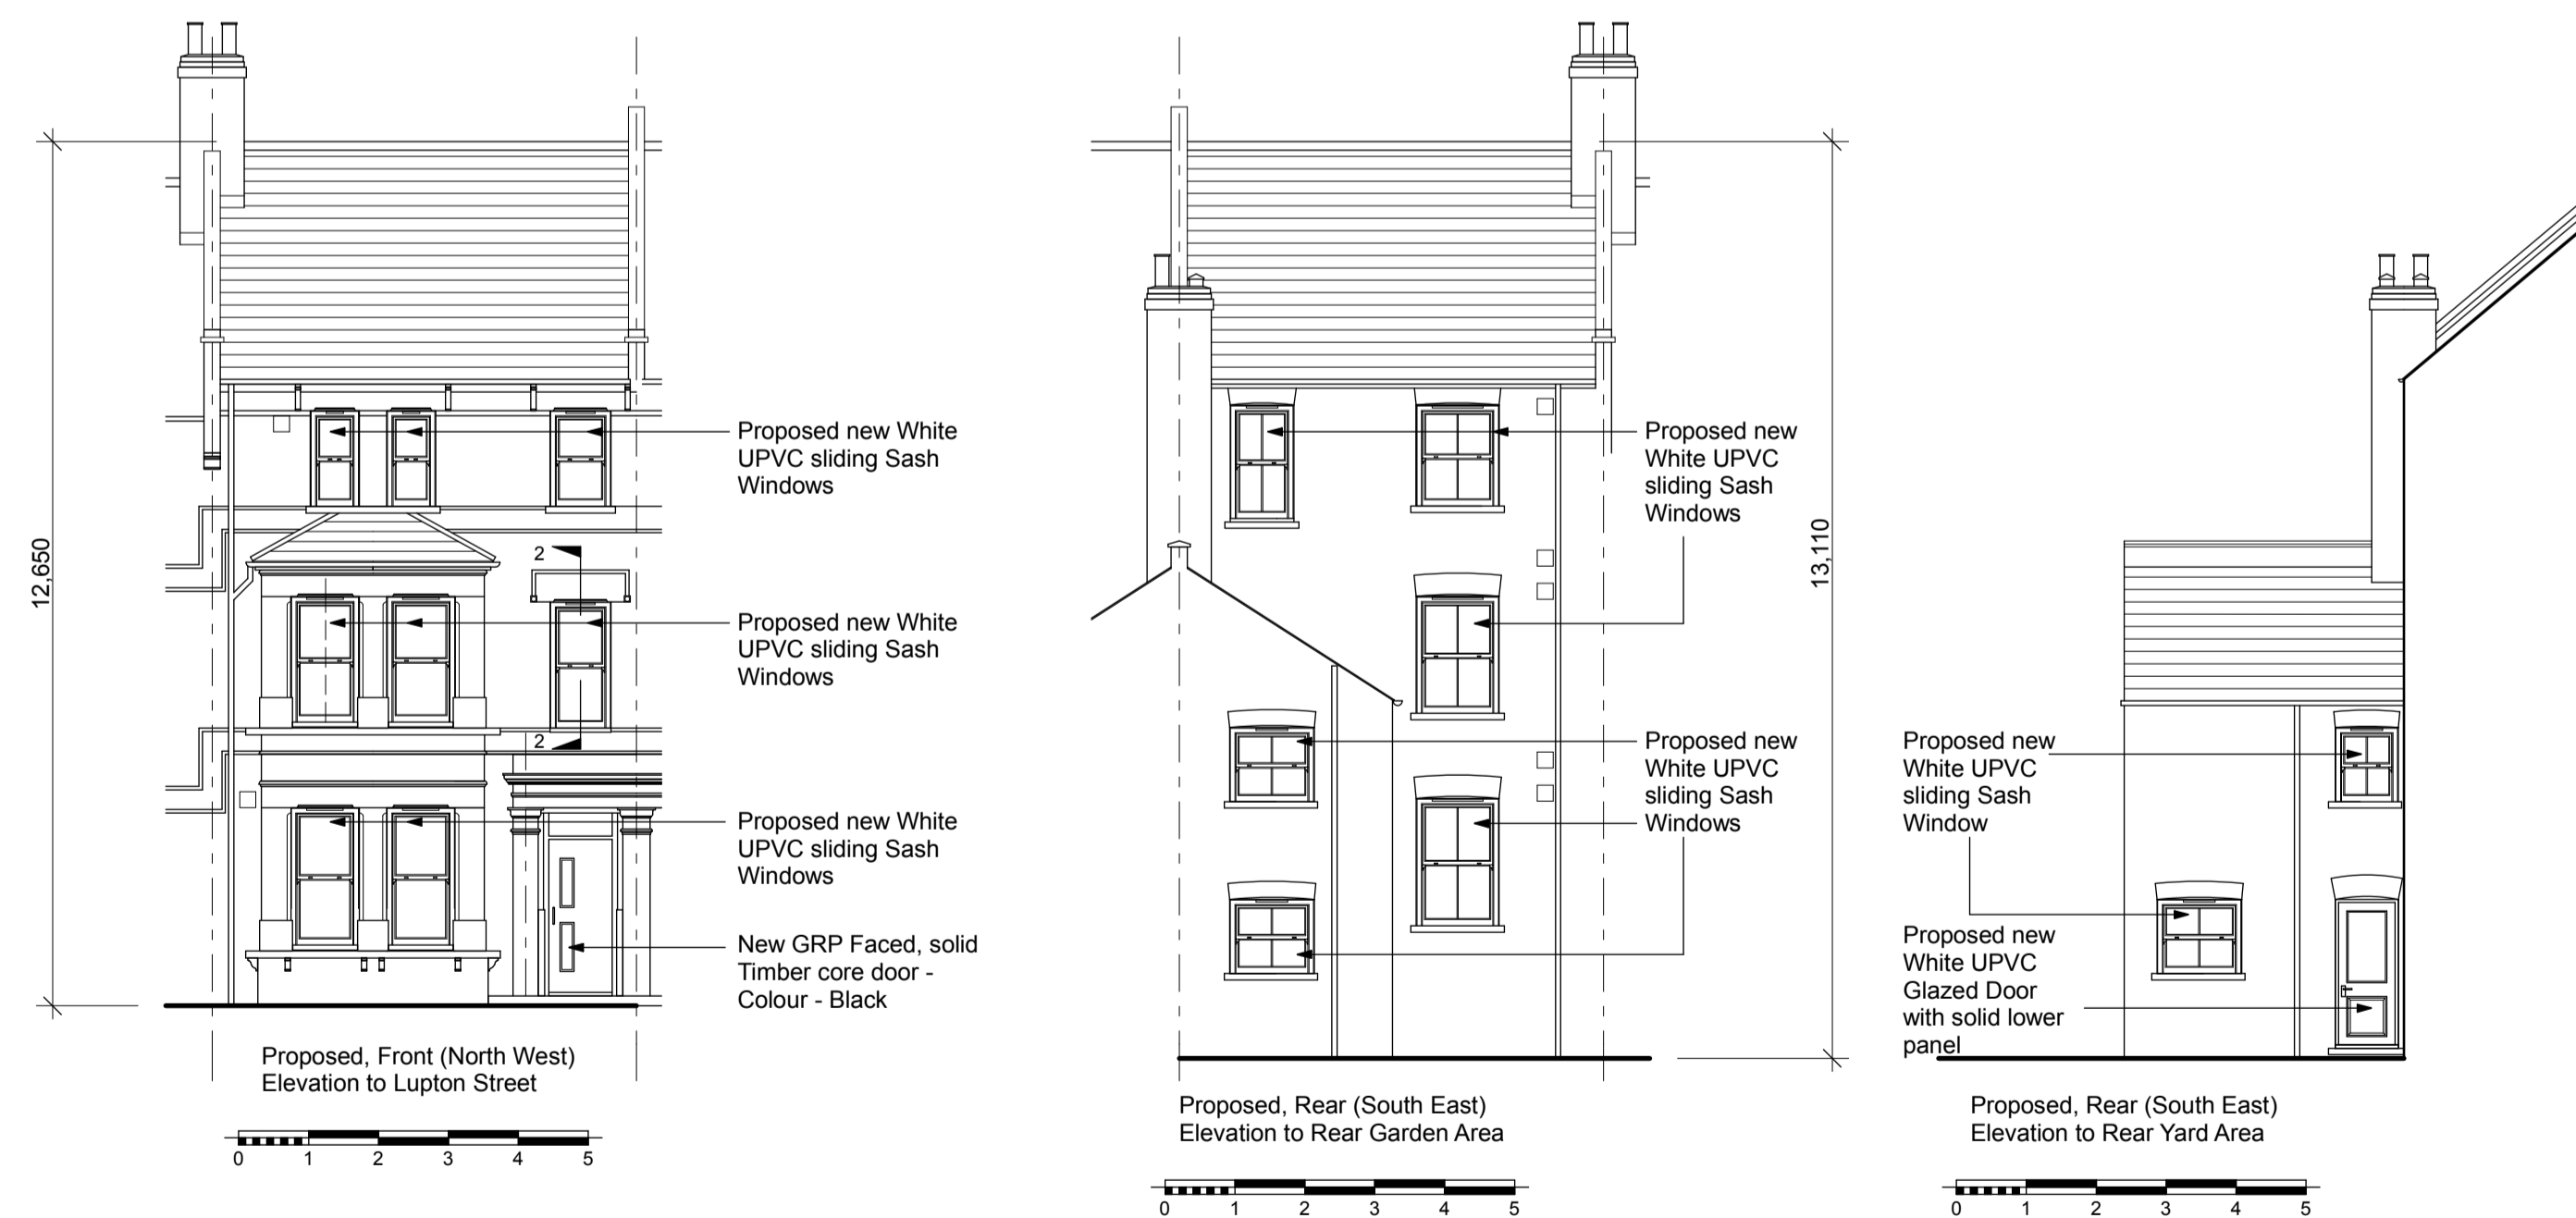

Architects · Project Managers · Quantity Surveyors
 130 New Walk
 Leicester, LE1 7JA
 Tel: 0116 204 5800, Fax: 0116 204 5801
 email: design@rg-p.co.uk, www.rg-p.co.uk

Project: Proposed Replacement Windows
 18 Lupton Street, Camden, NW5 2HT

Client: asra Housing Group

Sheet title: Existing & Proposed Elevations

Ref: 2583/ 006

Scale: 1:100 @ A1

Date: March 2016

Drawn: PT Checked: