


GENERAL NOTES

1. This drawing should be read in conjunction with all other contract documentation and all other consultant and specialist drawings.
2. Do not scale from this drawing.
3. All levels and dimensions are to be checked on site.
4. The Architect is to be notified in writing of any discrepancies before proceeding.
5. All information contained in this drawing is sole copy right of design-NA Architects and is not to be reproduced without their permission.

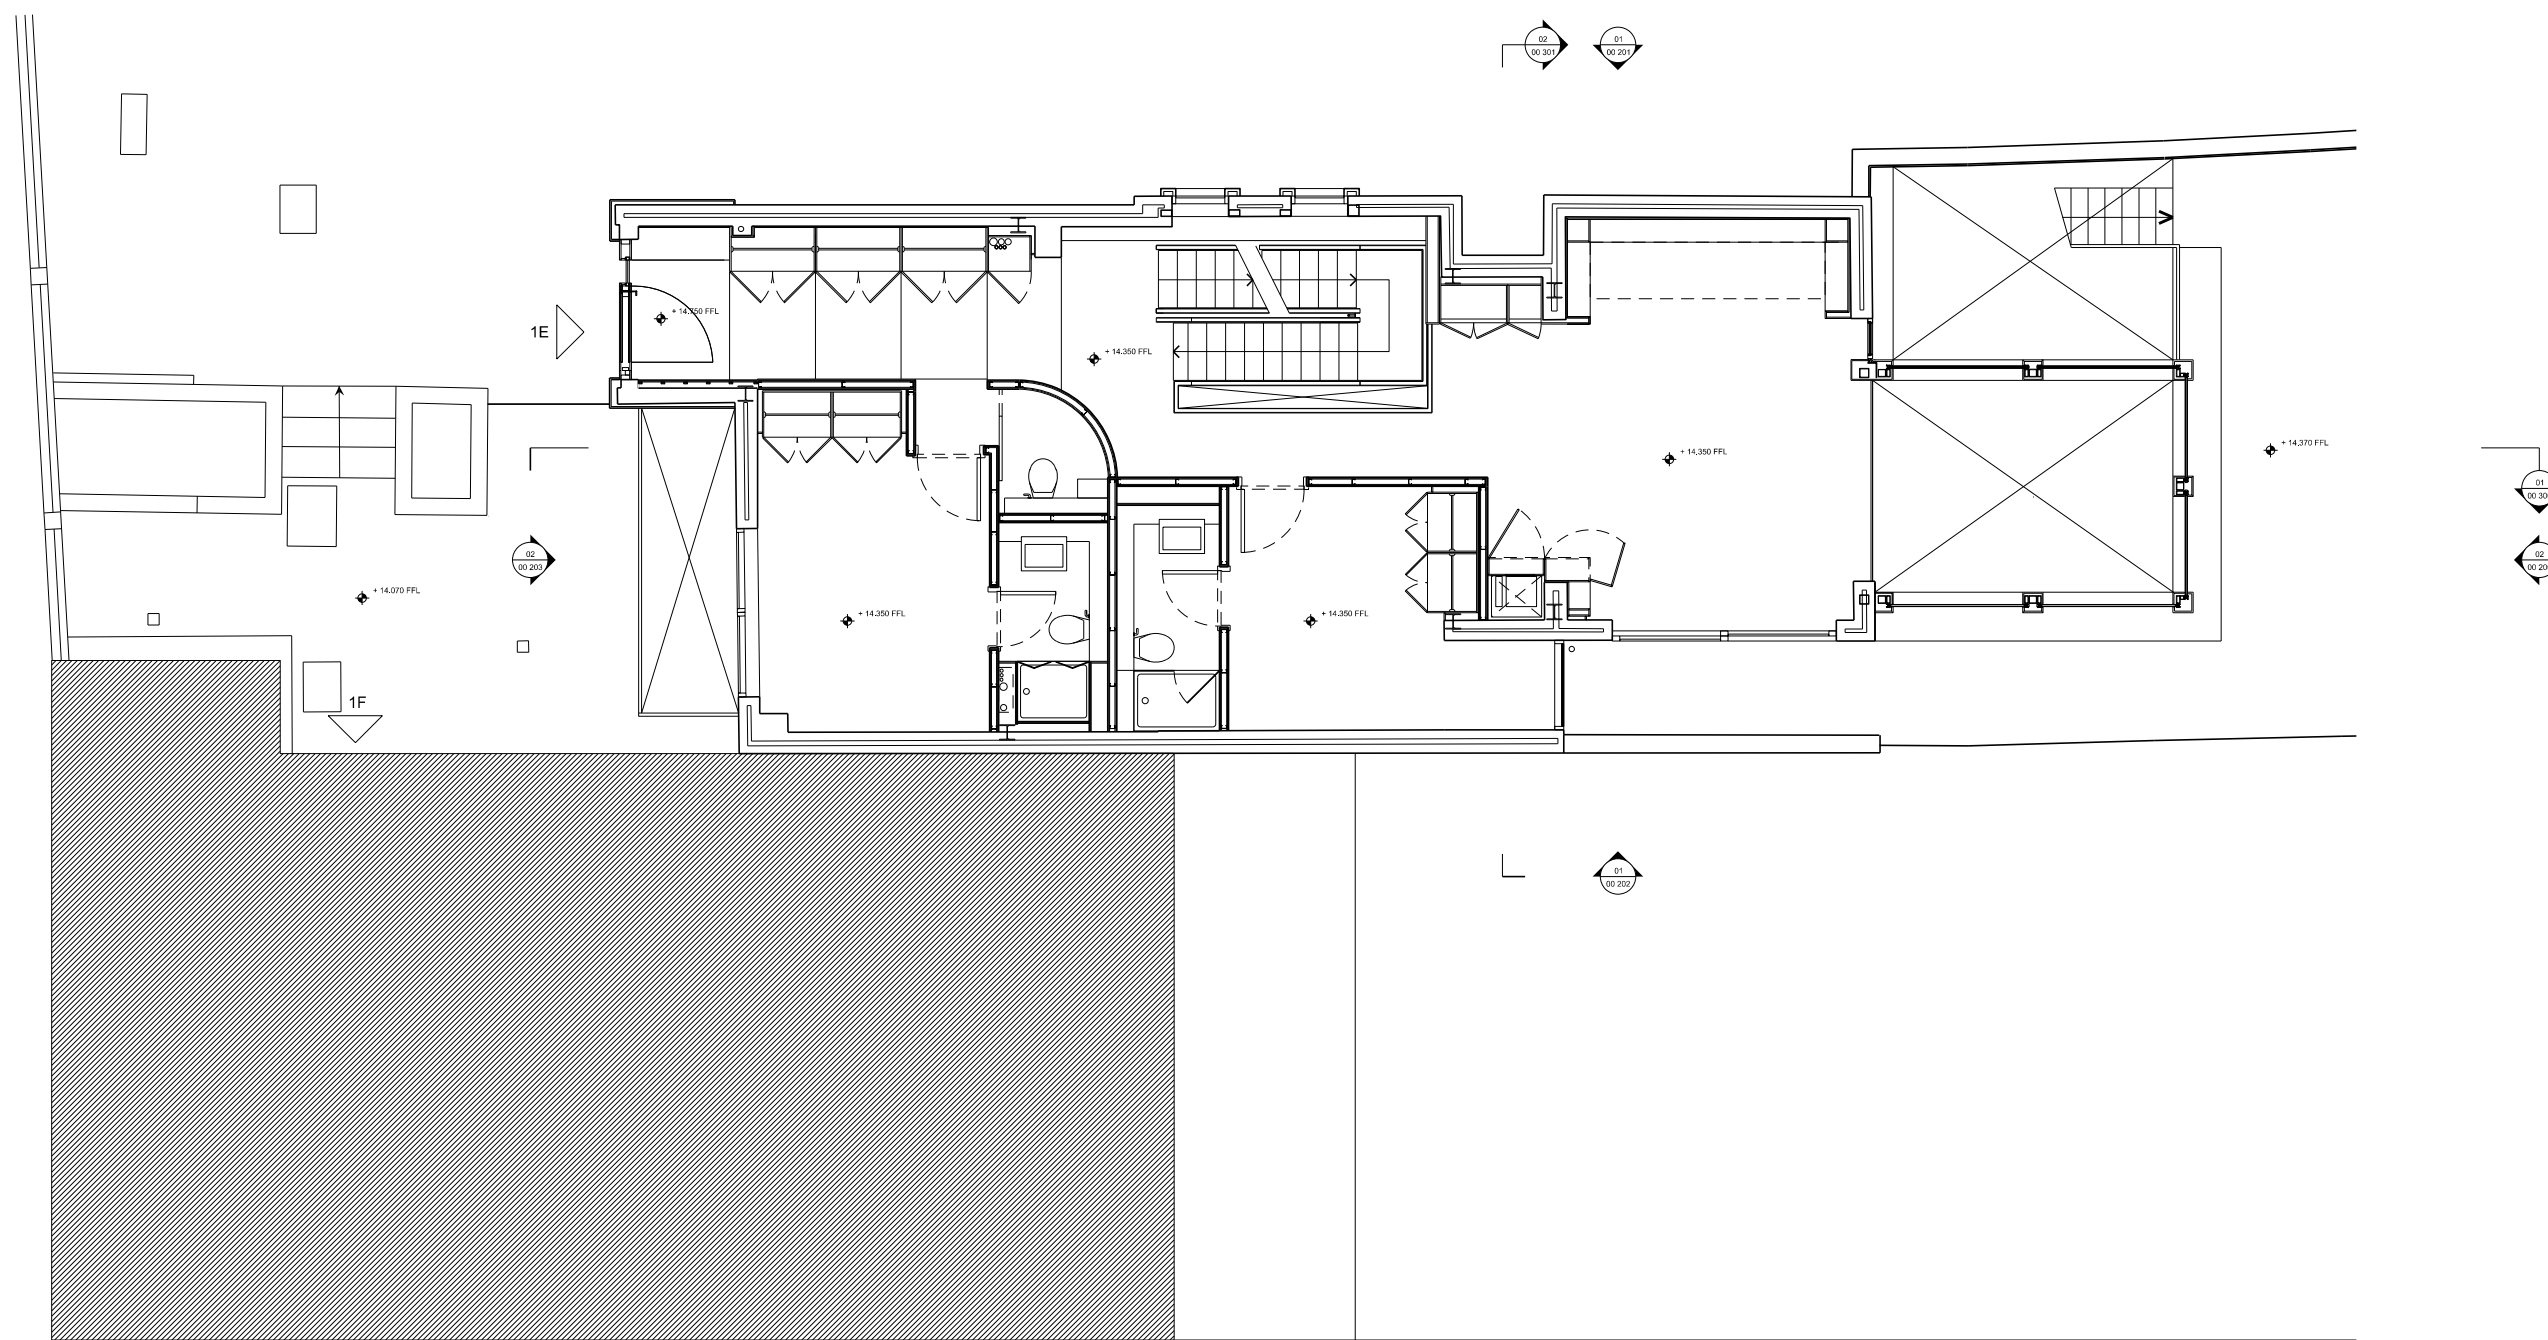


SEPARATE APPLICATION

01	EXISTING PLAN	
00 101	GROUND	1: 50

P1 ISSUED FOR PLANNING 01/06/15 NA

REV	DESCRIPTION	DATE	BY

STATUS
FOR PLANNING

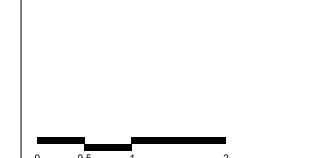

design-NA Architects
 70 Coverscross Street
 London
 EC1M 6EJ
 T: +44 (0) 20 7870 7707
 E: info@design-na.com

PROJECT
JULIEN LEONARD
1E PARSIFAL ROAD

DRAWING TITLE
EXISTING PLAN
GROUND FLOOR

SCALE	DATE
1:50	JUN 2015
1:100	

DRAWING NO	REV
d-NA PRR 00 101	P1