


GENERAL NOTES

1. This drawing should be read in conjunction with all other contract documentation and all other consultant and specialist drawings.
2. Do not scale from this drawing.
3. All levels and dimensions are to be checked on site.
4. The Architect is to be notified in writing of any discrepancies before proceeding.
5. All information contained in this drawing is sole copy right of design-NA Architects and is not to be reproduced without their permission.

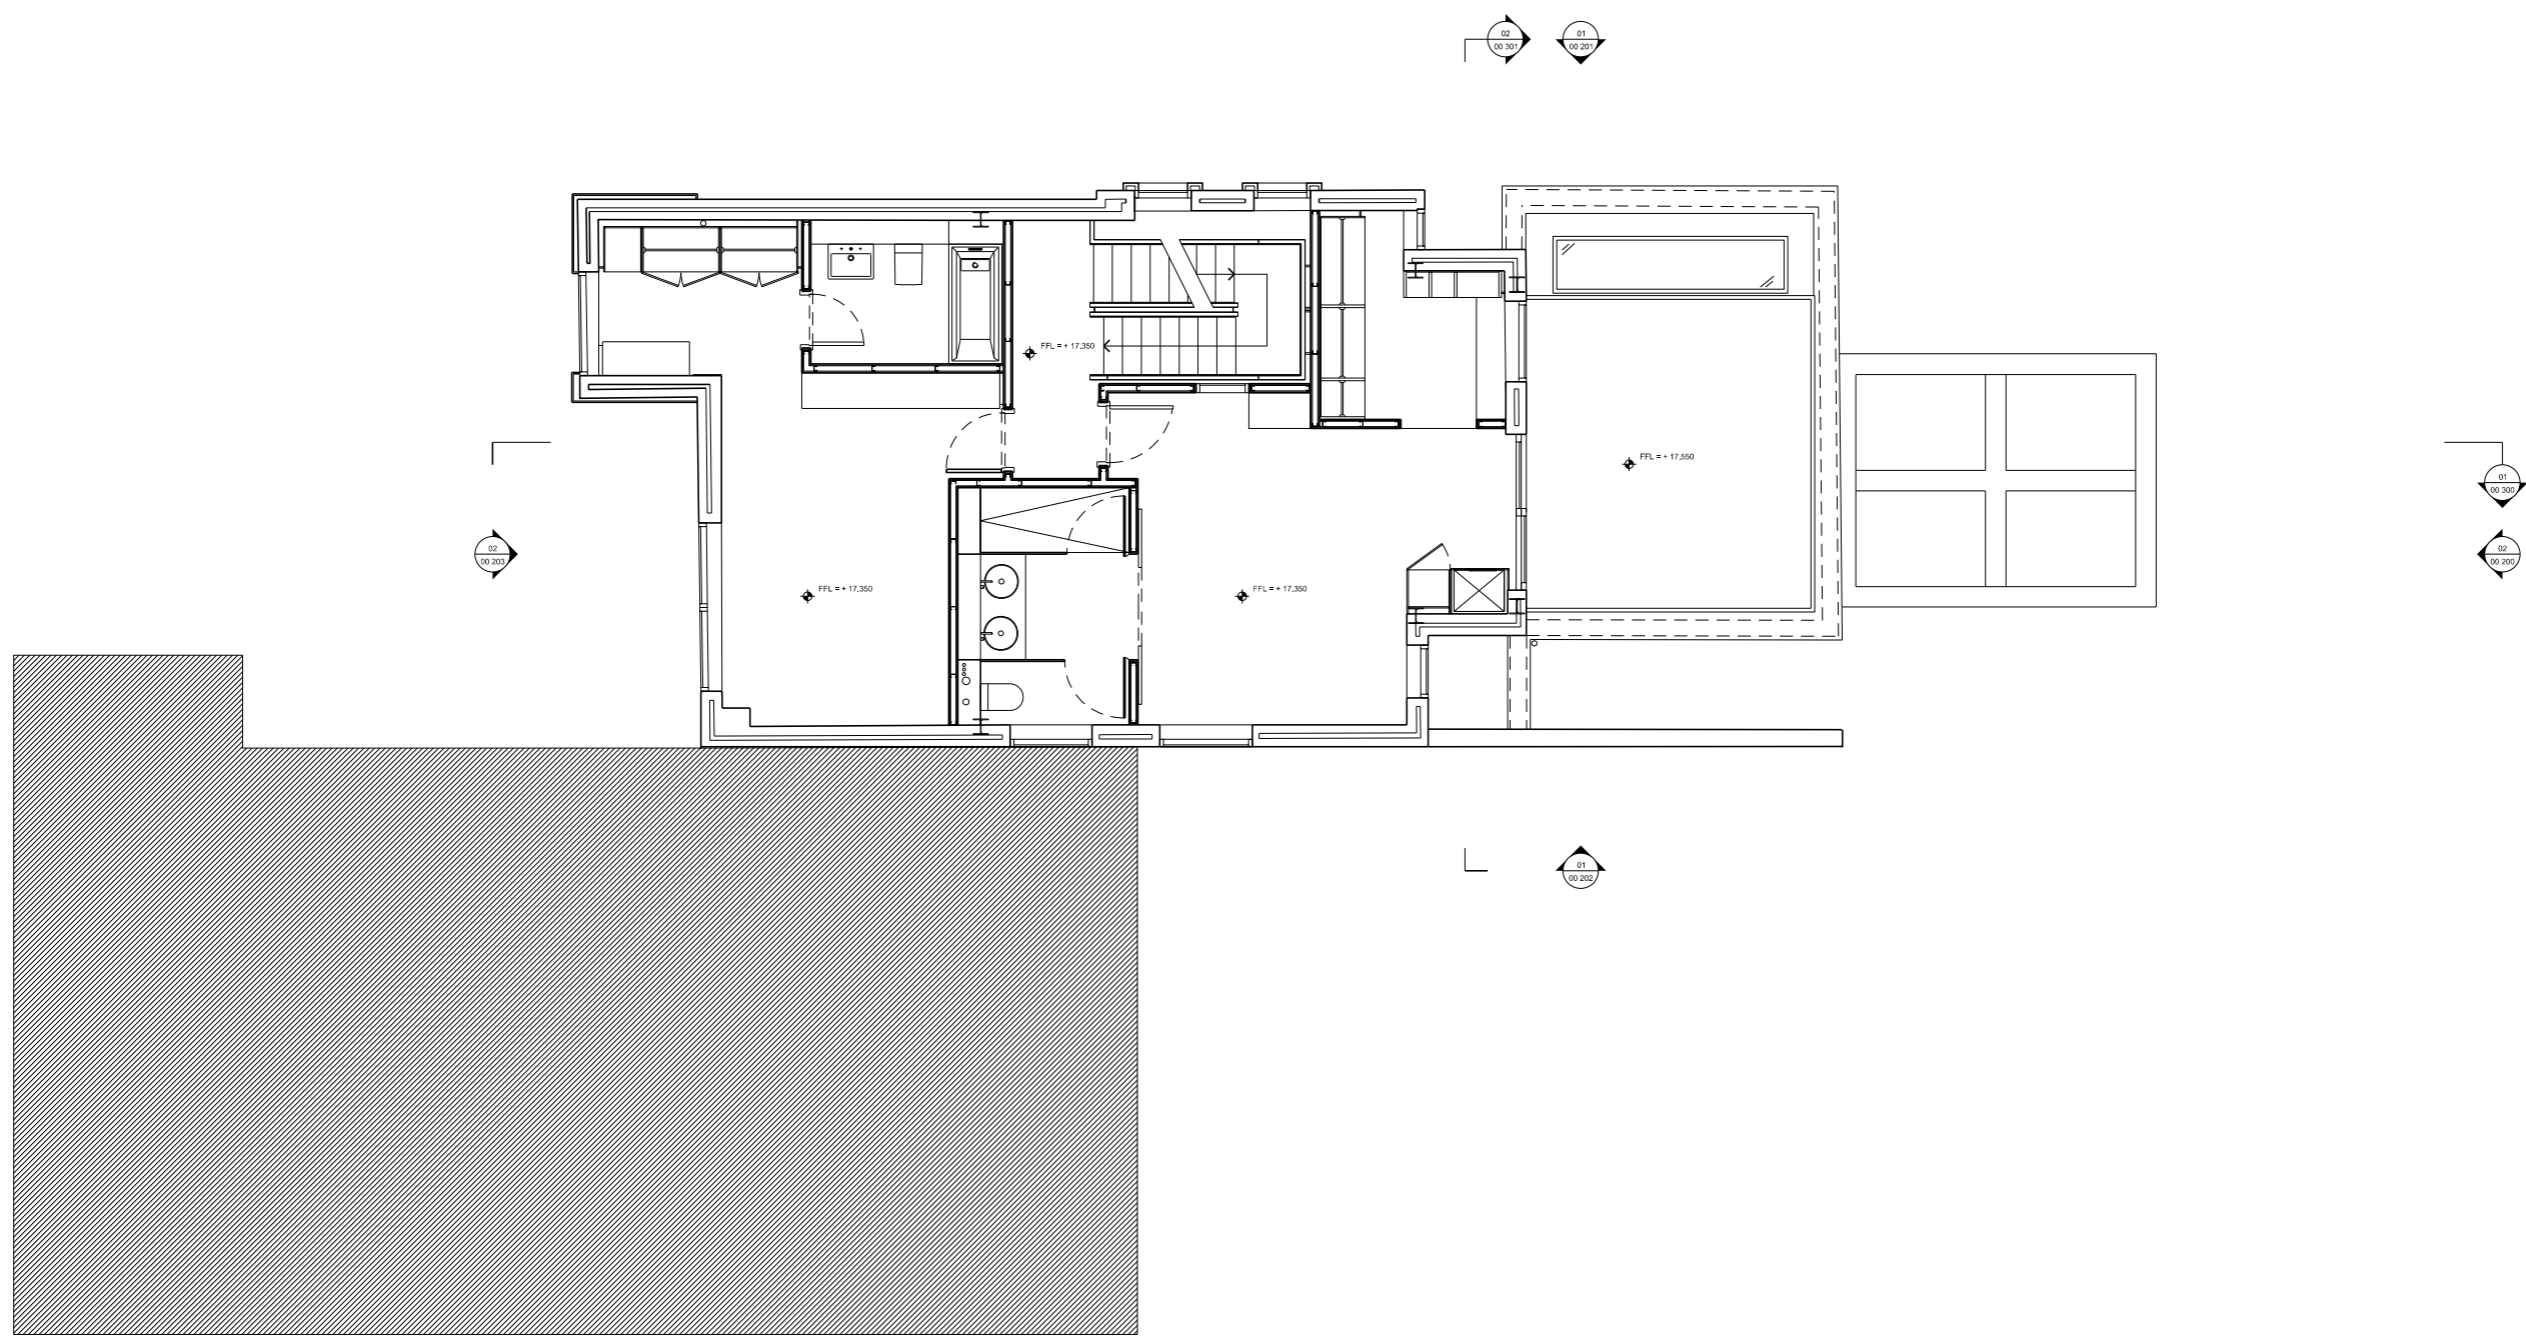

SEPARATE APPLICATION

01	EXISTING PLAN	
00 102	FIRST	1 : 50

P1	ISSUED FOR PLANNING	01/06/15	NA
----	---------------------	----------	----

REV	DESCRIPTION	DATE	BY
-----	-------------	------	----

STATUS  
**FOR PLANNING**

KEY PLAN



**design-NA Architects**  
79 Covercross Street  
London  
EC1M 6EJ  
T: +44 (0) 20 7670 7767  
E: info@design-na.com

PROJECT  
**JULIEN LEONARD  
1E PARSIFAL ROAD**

DRAWING TITLE  
**EXISTING PLAN  
FIRST FLOOR**

SCALE 1:50 1:100	DATE JUN 2015
------------------------	------------------

DRAWING NO <b>d-NA PRR 00 102</b>	REV <b>P1</b>
--------------------------------------	------------------