


GENERAL NOTES

1. This drawing should be read in conjunction with all other contract documentation and all other consultant and specialist drawings.
2. Do not scale from this drawing.
3. All levels and dimensions are to be checked on site.
4. The Architect is to be notified in writing of any discrepancies before proceeding.
5. All information contained in this drawing is sole copy right of design-NA Architects and is not to be reproduced without their permission.

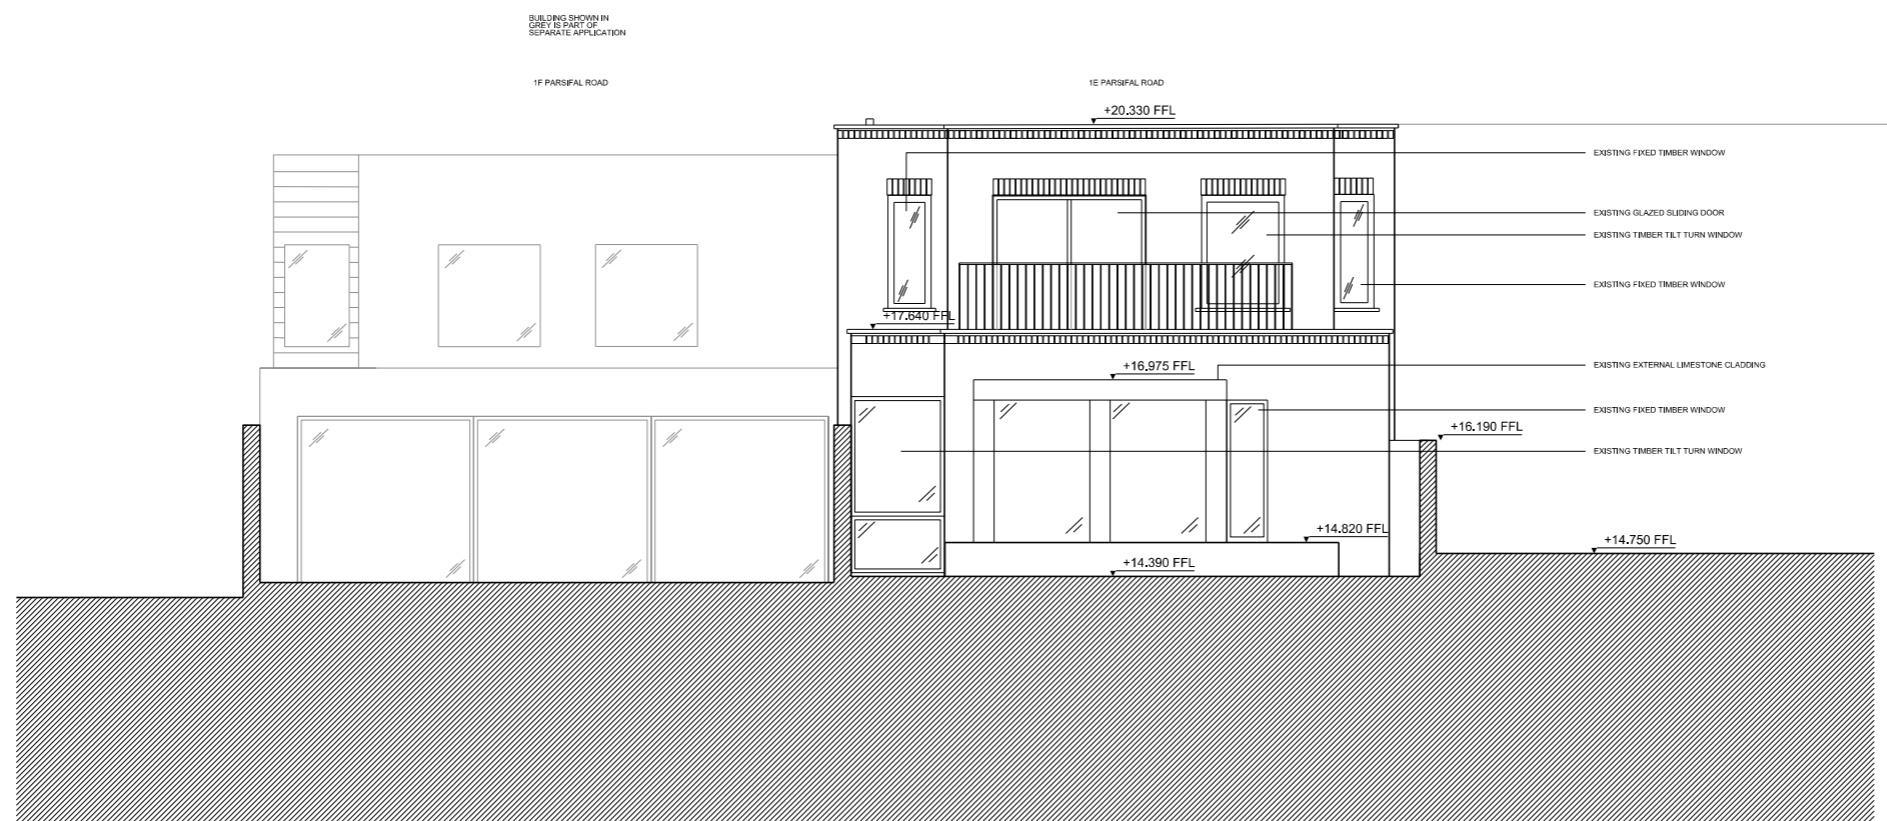

BUILDING SHOWN IN
GREY IS PART OF
SEPARATE APPLICATION

1E PARSIFAL ROAD

- EXISTING FIXED TIMBER WINDOW
- EXISTING GLAZED SLIDING DOOR
- EXISTING TIMBER TILT TURN WINDOW
- EXISTING FIXED TIMBER WINDOW
- EXISTING EXTERNAL LIMESTONE CLADDING
- EXISTING FIXED TIMBER WINDOW
- EXISTING TIMBER TILT TURN WINDOW

01	EXISTING ELEVATION
00.200	NORTHEAST

1: 50

P1	ISSUED FOR PLANNING	01/06/15	NA
----	---------------------	----------	----

REV	DESCRIPTION	DATE	BY
-----	-------------	------	----

STATUS
FOR PLANNING

KEY PLAN

design-NA Architects
79 Coverscross Street
London
EC1M 6EJ
T: +44 (0) 20 7670 7767
E: info@design-na.com

PROJECT
JULIEN LEONARD
1E PARSIFAL ROAD

DRAWING TITLE
EXISTING ELEVATION
NORTHEAST

SCALE	DATE
1:50 @A1	JUN 2015
1:100 @A3	

DRAWING NO	REV
d-NA PRR 00 200	P1