


GENERAL NOTES

1. This drawing should be read in conjunction with all other contract documentation and all other consultant and specialist drawings.
2. Do not scale from this drawing.
3. All levels and dimensions are to be checked on site.
4. The Architect is to be notified in writing of any discrepancies before proceeding.
5. All information contained in this drawing is sole copy right of design-NA Architects and is not to be reproduced without their permission.

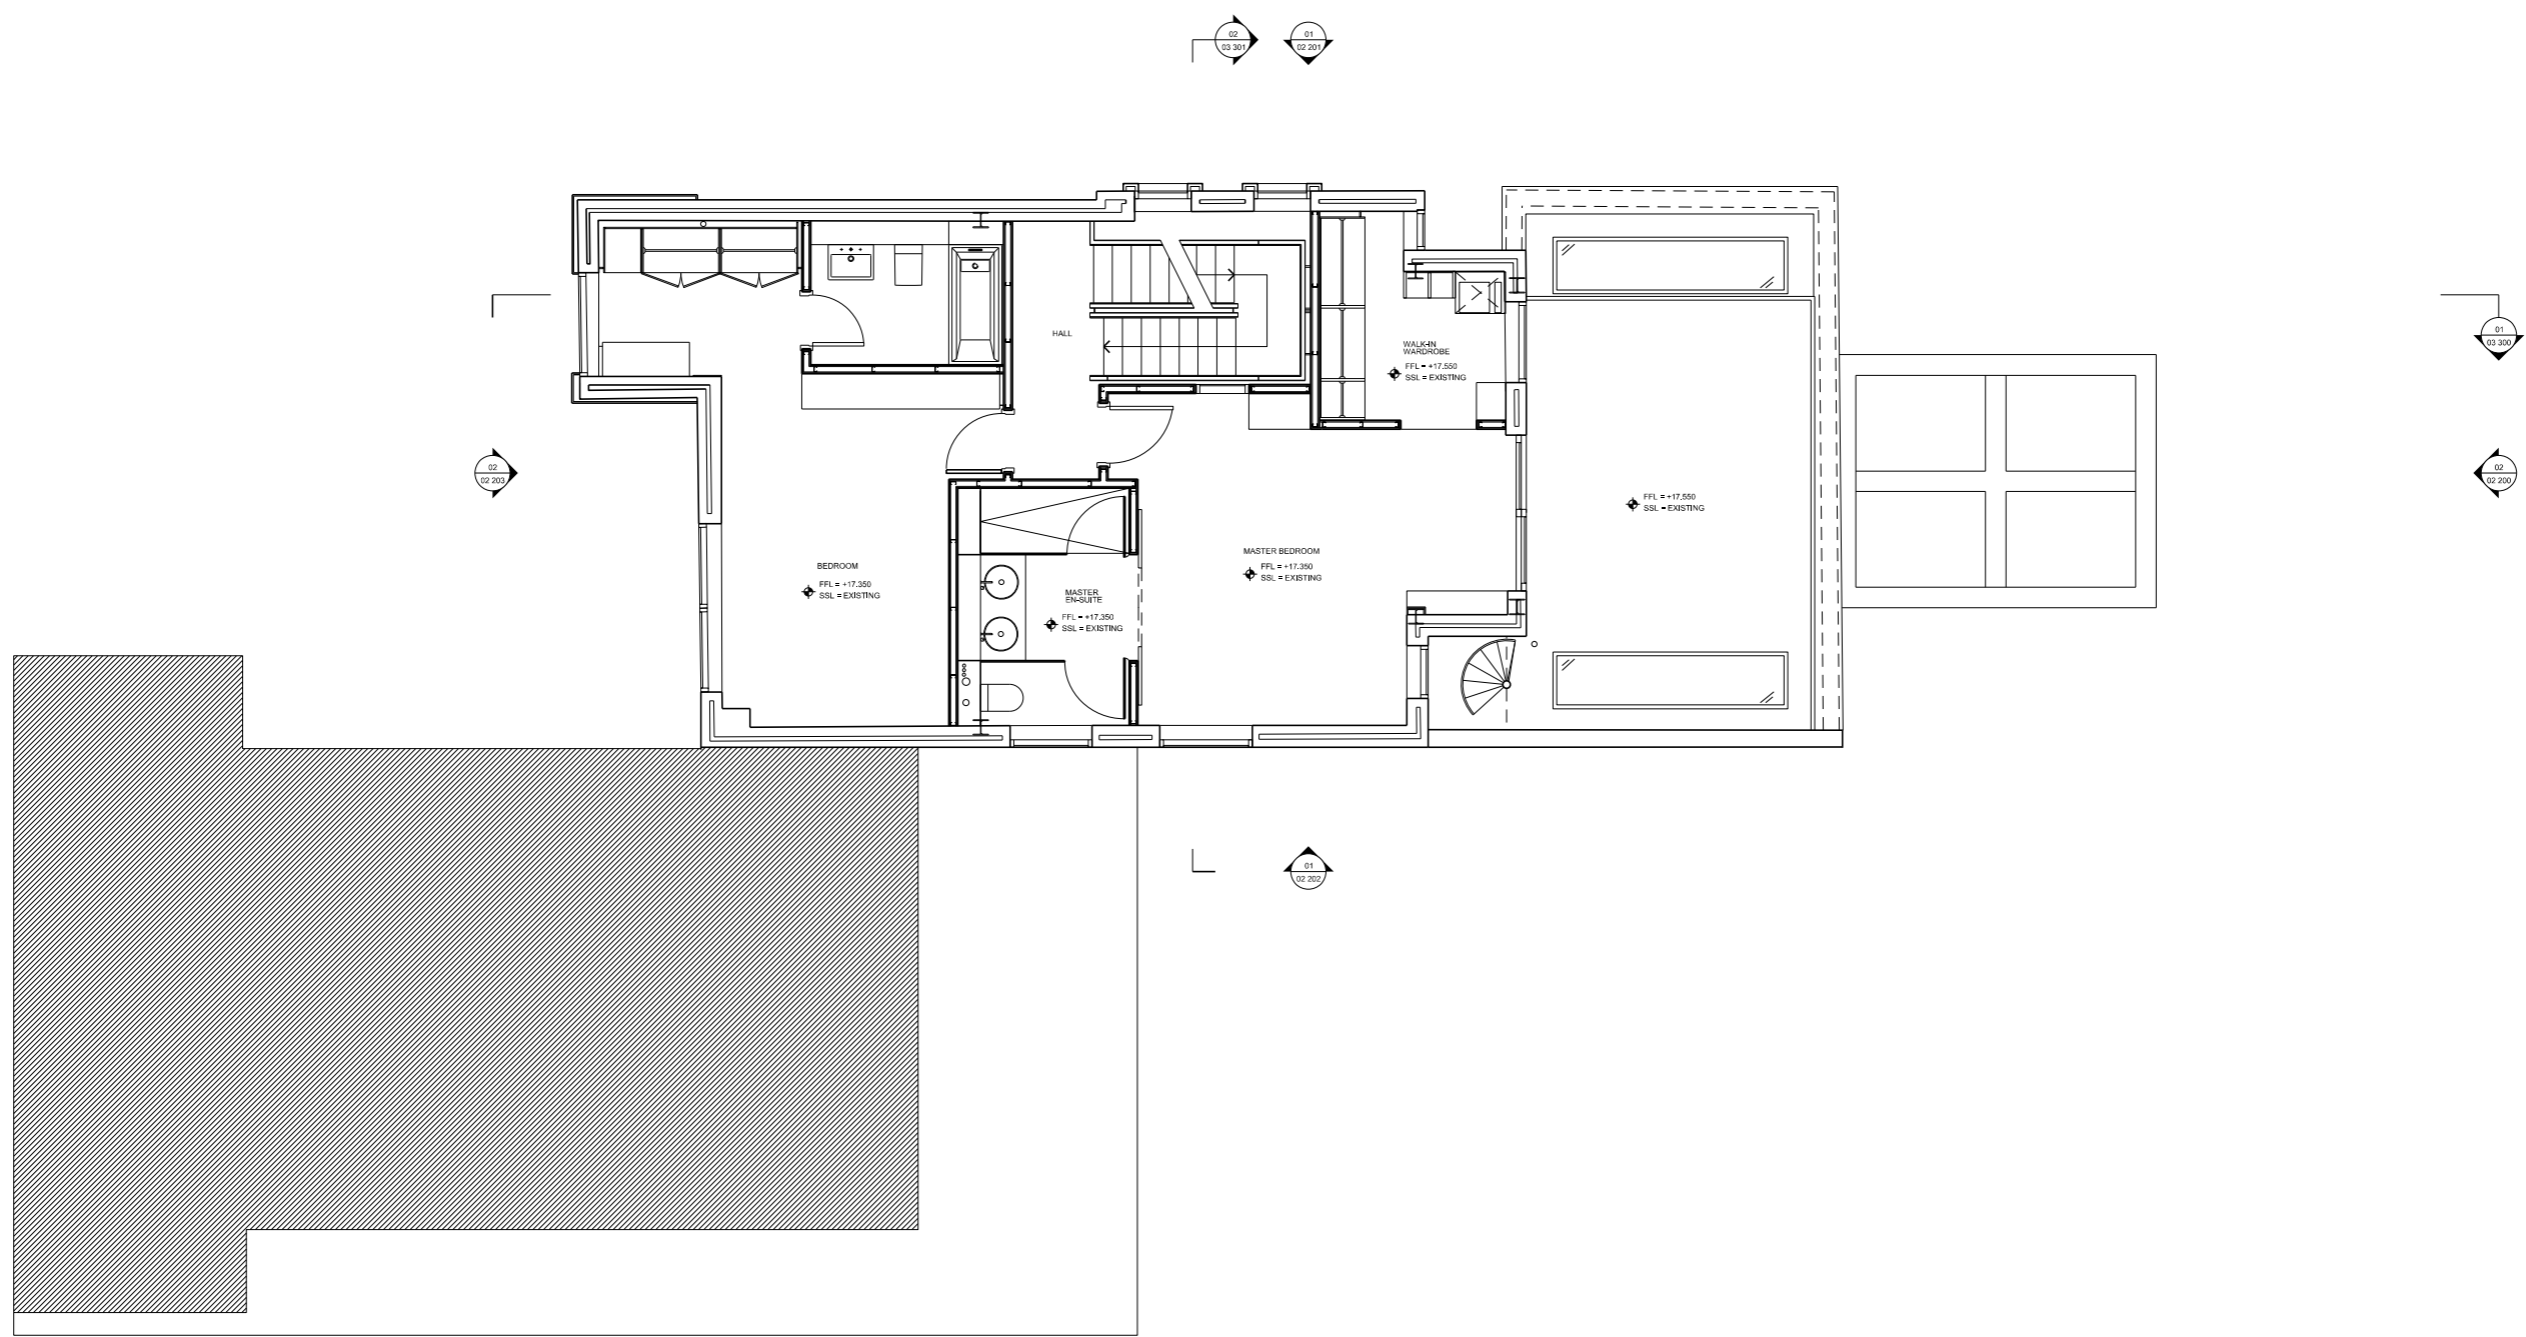


SEPARATED APPLICATION

01	PROPOSED PLAN	
01 102	FIRST FLOOR	1 : 50

P1	ISSUED FOR PLANNING	01/06/15	NA
----	---------------------	----------	----

REV	DESCRIPTION	DATE	BY
-----	-------------	------	----

STATUS
FOR PLANNING

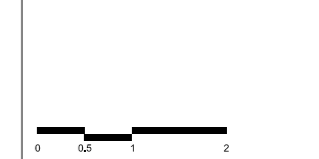

design-NA Architects
 79 Coverscross Street
 London
 EC1M 6EJ
 T: +44 (0) 20 7670 7767
 E: info@design-na.com

PROJECT
JULIEN LEONARD
 1E PARSIFAL ROAD

DRAWING TITLE
PROPOSED PLAN
 FIRST FLOOR

SCALE	DATE
1:50 @A1	JUN 2015
1:100 @A3	

DRAWING NO	REV
d-NA PRR 01 102	P1