


GENERAL NOTES

1. This drawing should be read in conjunction with all other contract documentation and all other consultant and specialist drawings.
2. Do not scale from this drawing.
3. All levels and dimensions are to be checked on site.
4. The Architect is to be notified in writing of any discrepancies before proceeding.
5. All information contained in this drawing is sole copy right of design-NA Architects and is not to be reproduced without their permission.

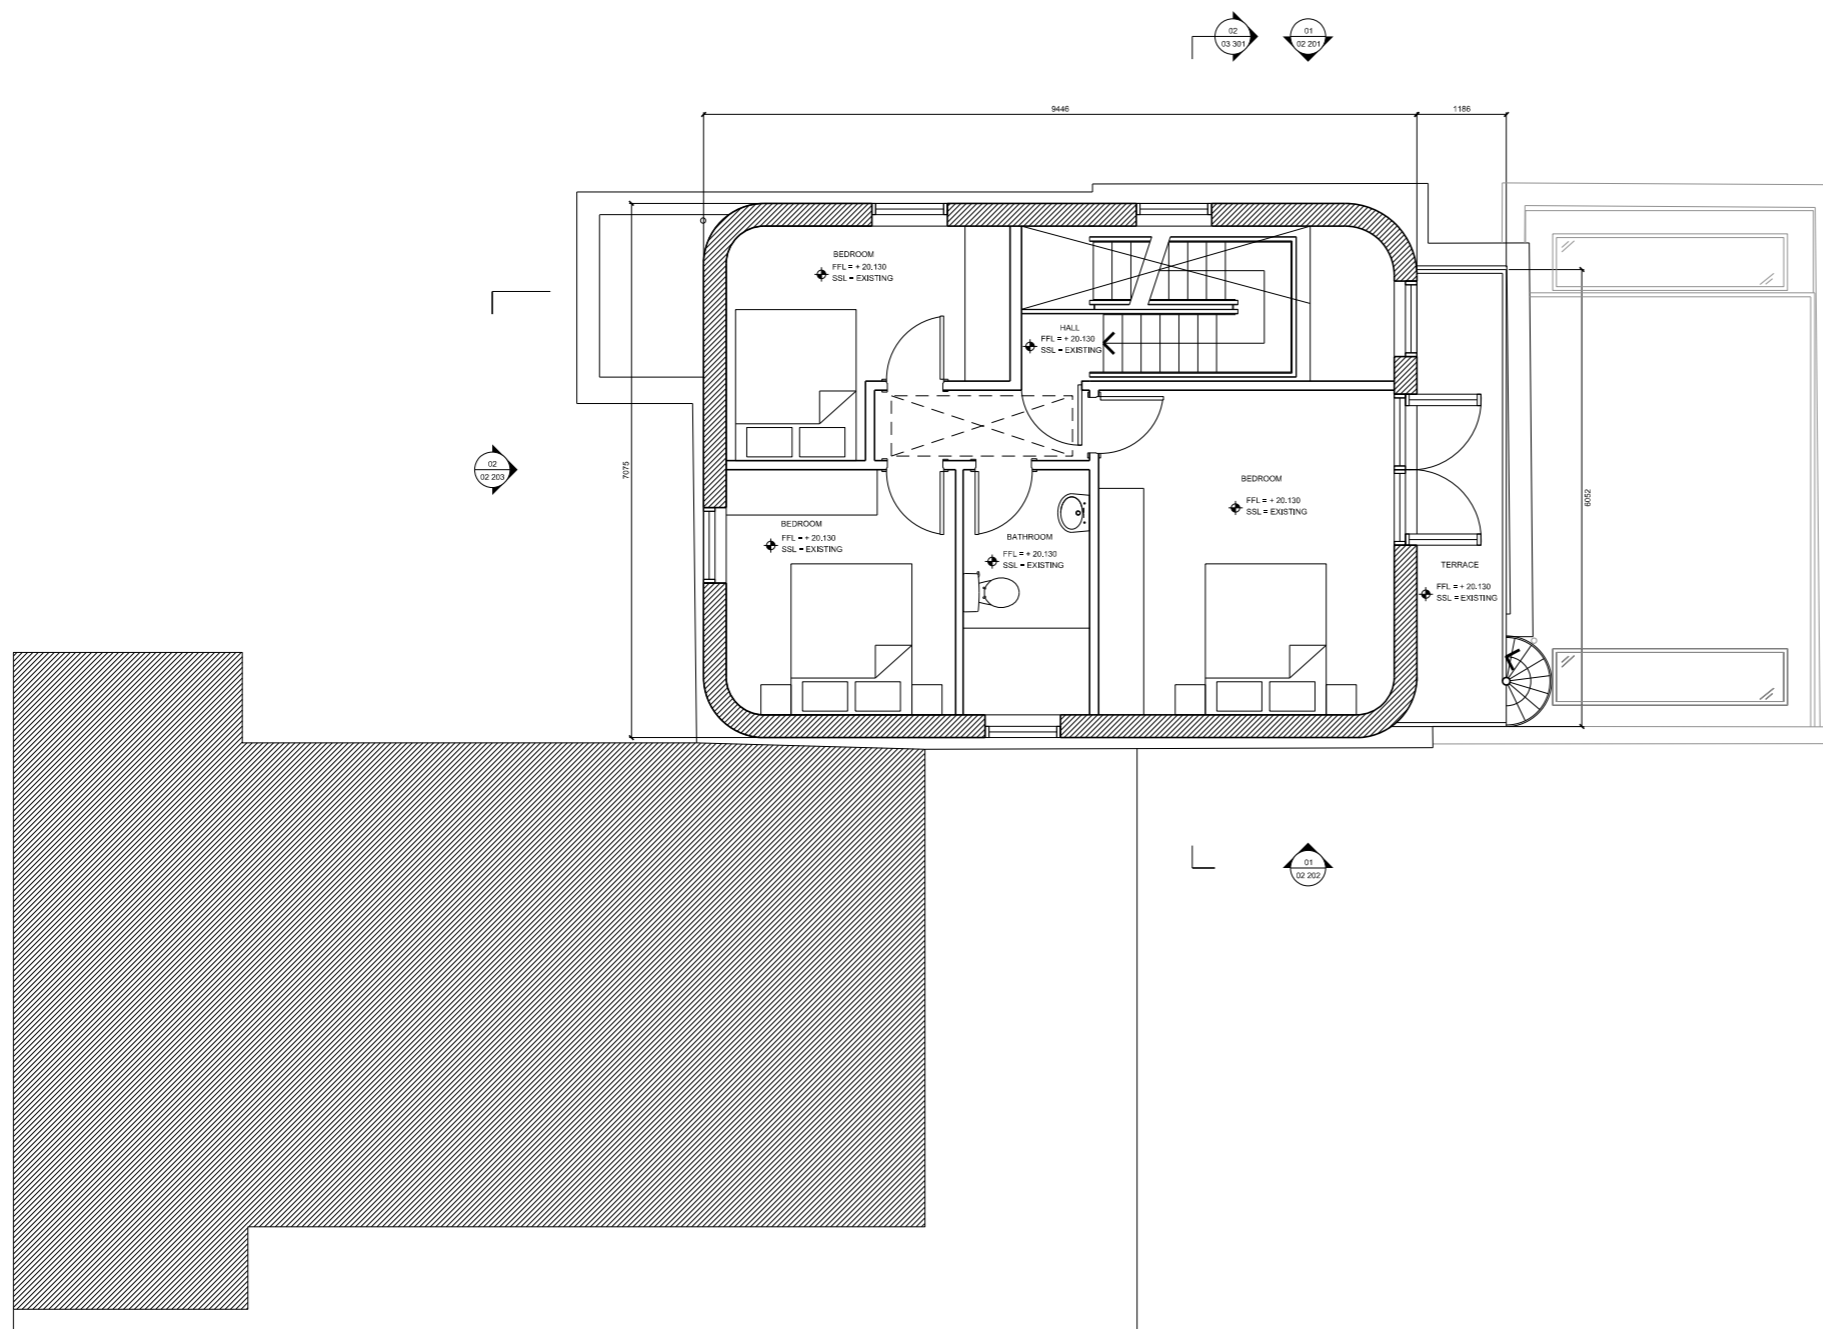

SEPARATED APPLICATION

01	PROPOSED PLAN
01 103	ROOF

1: 50

P1 ISSUED FOR PLANNING 01/06/15 NA

REV DESCRIPTION DATE BY

STATUS  
**FOR PLANNING**

KEY PLAN

**design-NA Architects**  
 79 Coverscross Street  
 London  
 EC1M 6EJ  
 T: +44 (0) 20 7670 7767  
 E: info@design-na.com

PROJECT  
**JULIEN LEONARD**  
 1E PARSIFAL ROAD

DRAWING TITLE  
**PROPOSED PLAN**  
 ROOF

SCALE  
 1:50 @A1  
 1:100 @A3

DATE  
 JUN 2015

DRAWING NO  
**d-NA PRR 01 103**

REV  
**P1**