


GENERAL NOTES

1. This drawing should be read in conjunction with all other contract documentation and all other consultant and specialist drawings.
2. Do not scale from this drawing.
3. All levels and dimensions are to be checked on site.
4. The Architect is to be notified in writing of any discrepancies before proceeding.
5. All information contained in this drawing is sole copy right of design-NA Architects and is not to be reproduced without their permission.

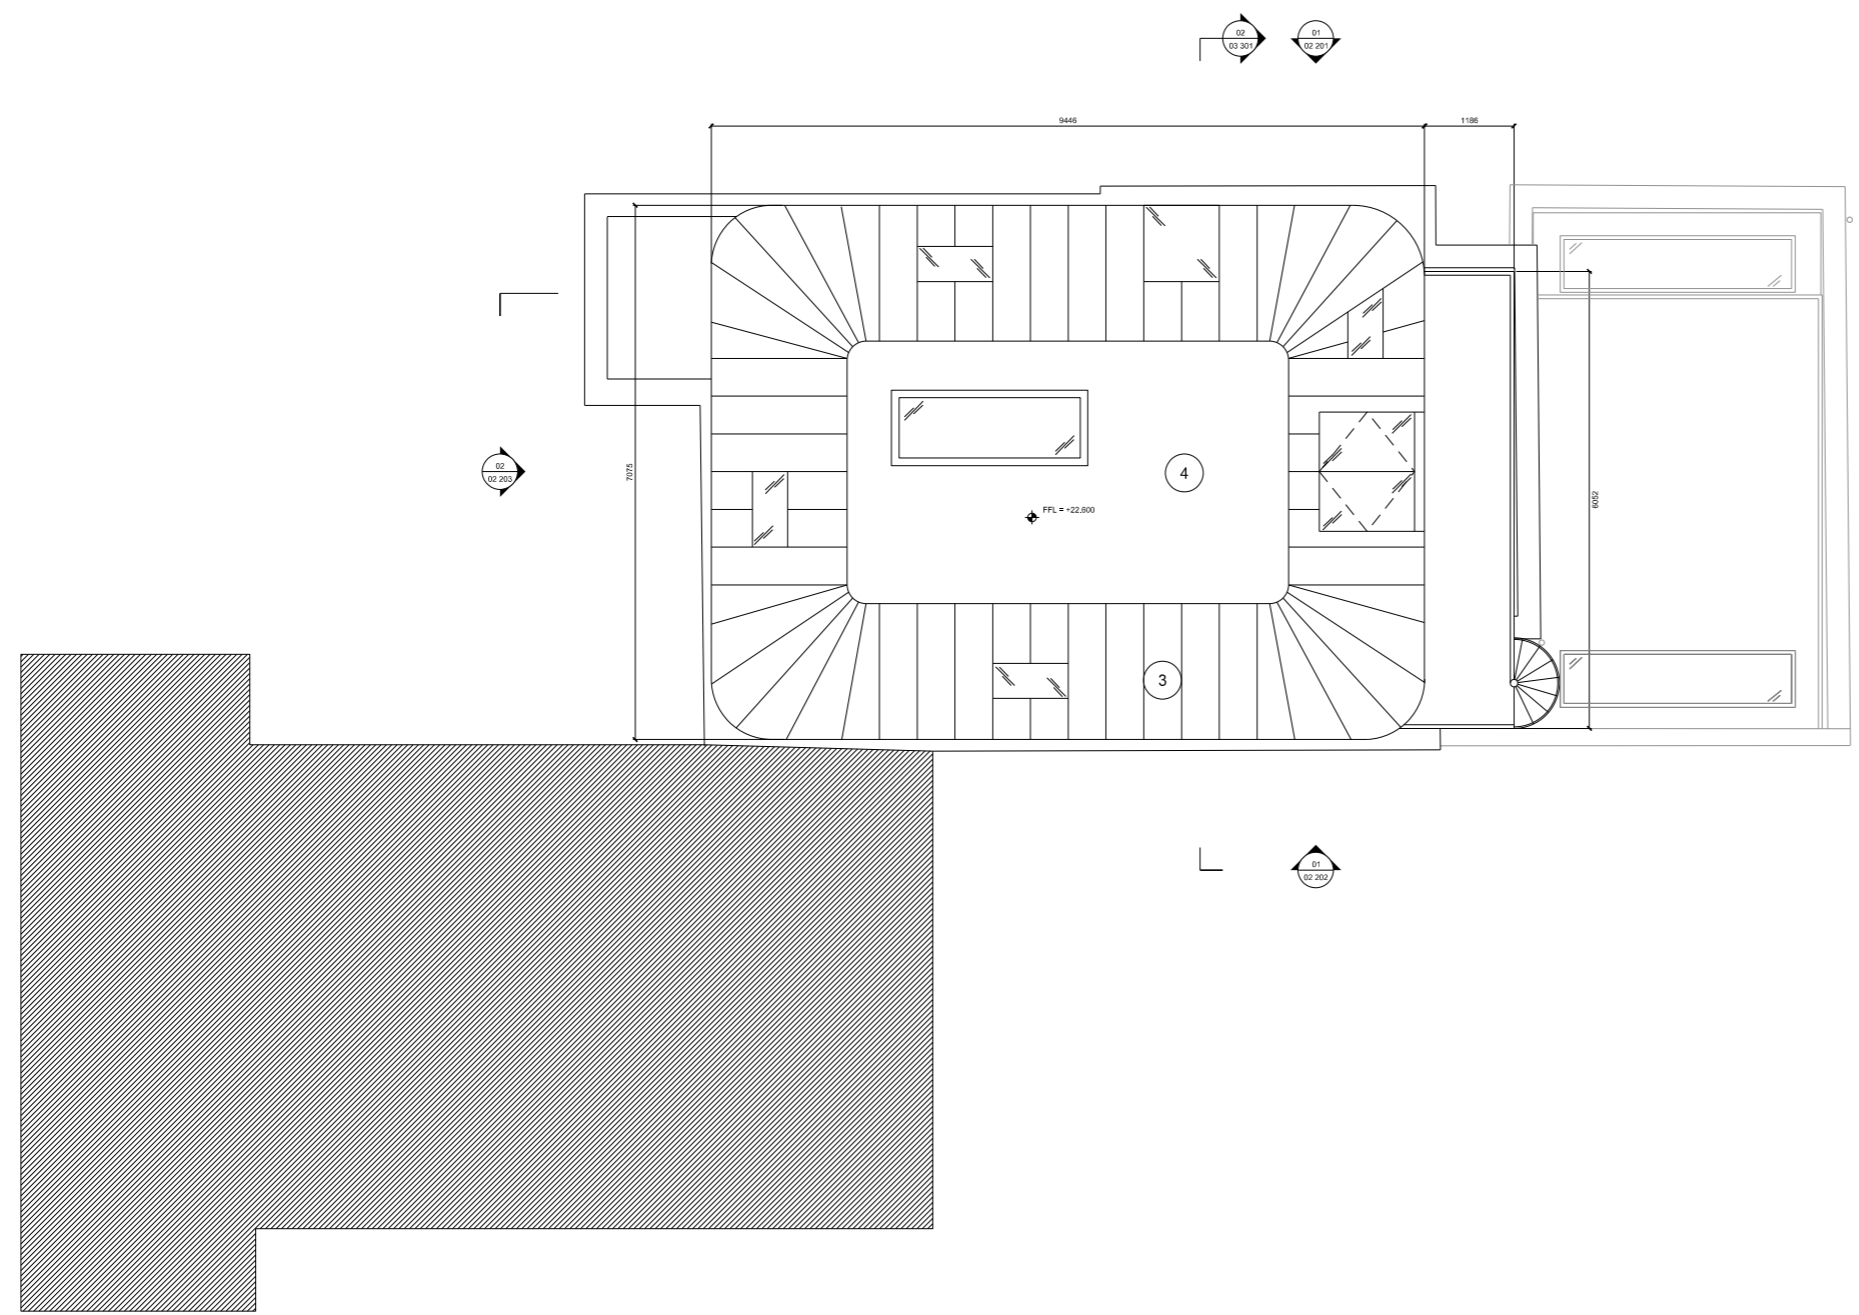

SEPARATED APPLICATION

01	PROPOSED PLAN	
01 104	ROOF LINE	1: 50

KEY

- 1 EXISTING BRICKWORK
- 2 TIMBER CLADDING
- 3 ZINC CLADDING
- 4 EPDM MEMBRANE

P1	ISSUED FOR PLANNING	01/06/15	NA
----	---------------------	----------	----

REV	DESCRIPTION	DATE	BY
-----	-------------	------	----

STATUS
FOR PLANNING

KEY PLAN



design-NA Architects
 79 Covercross Street
 London
 EC1M 6EJ
 T: +44 (0) 20 7870 7707
 E: info@design-na.com

PROJECT
JULIEN LEONARD
1E PARSIFAL ROAD

DRAWING TITLE
PROPOSED PLAN
ROOF LINE

SCALE	DATE
1:50 @A1	JUN 2015
1:100 @A3	

DRAWING NO	REV
d-NA PRR 01 104	P1