


GENERAL NOTES

1. This drawing should be read in conjunction with all other contract documentation and all other consultant and specialist drawings.
2. Do not scale from this drawing.
3. All levels and dimensions are to be checked on site.
4. The Architect is to be notified in writing of any discrepancies before proceeding.
5. All information contained in this drawing is sole copy right of design-NA Architects and is not to be reproduced without their permission.

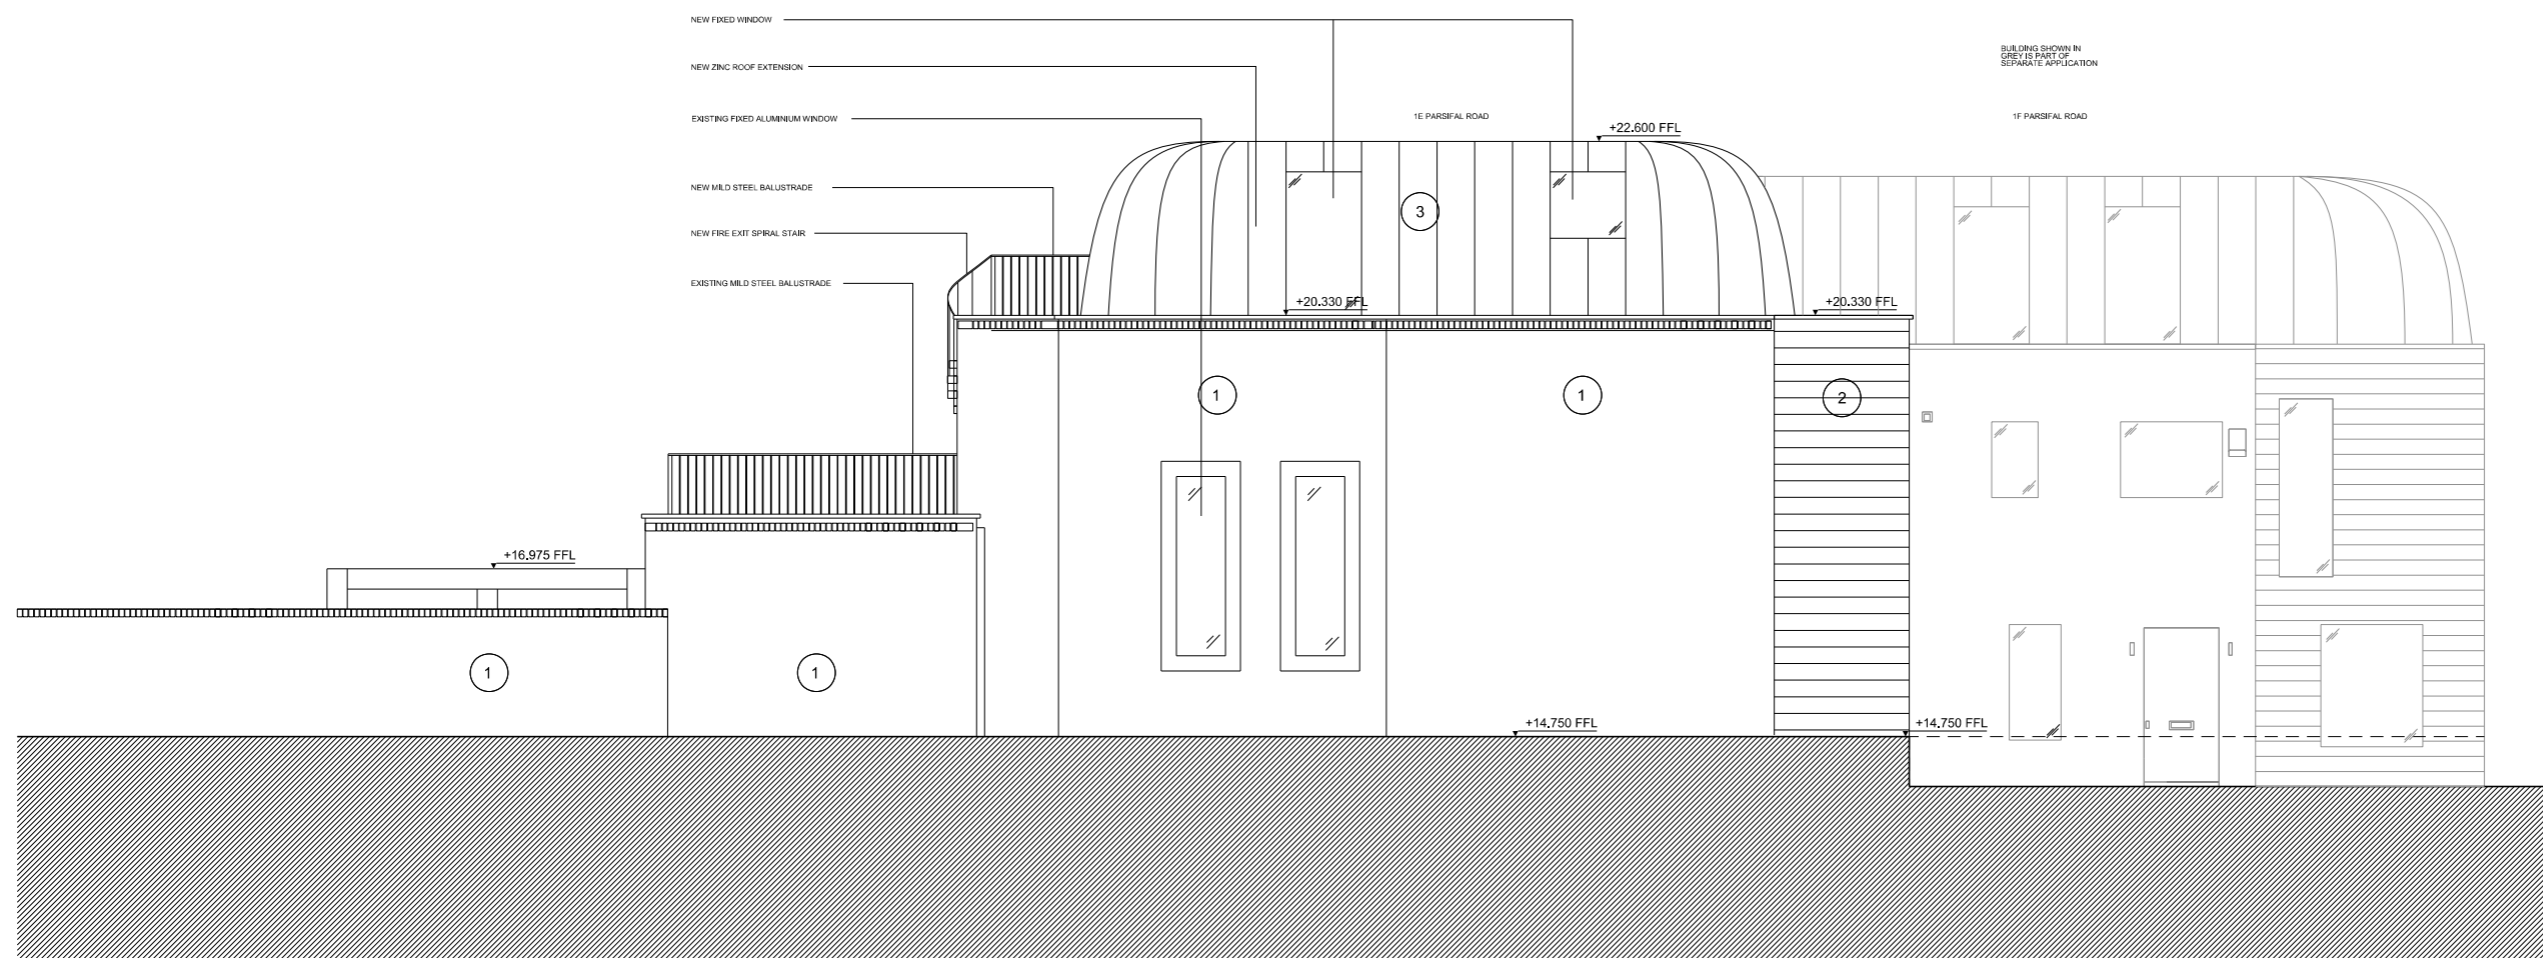

BUILDINGS SHOWN IN GREY IS PART OF SEPARATE APPLICATION

01	PROPOSED ELEVATION
02 201	NORTHWEST

1: 50

KEY

- ① EXISTING BRICKWORK
- ② TIMBER CLADDING
- ③ ZINC CLADDING
- ④ EPDM MEMBRANE

P1	ISSUED FOR PLANNING	01/06/15	NA
REV	DESCRIPTION	DATE	BY

STATUS  
**FOR PLANNING**

KEY PLAN

**design-NA Architects**  
 79 Coverscross Street  
 London  
 EC1M 6EJ  
 T: +44 (0) 20 7670 7767  
 E: info@design-na.com

PROJECT  
**JULIEN LEONARD**  
 1E PARSIFAL ROAD

DRAWING TITLE  
**PROPOSED ELEVATION**  
 NORTHWEST

SCALE  
 1:50 @A1  
 1:100 @A3

DATE  
 JUN 2015

DRAWING NO	REV
d-NA PRR 02 201	P1