
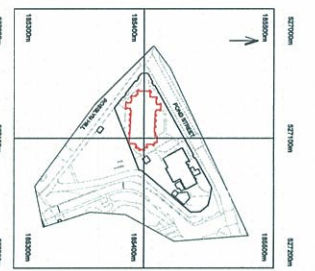
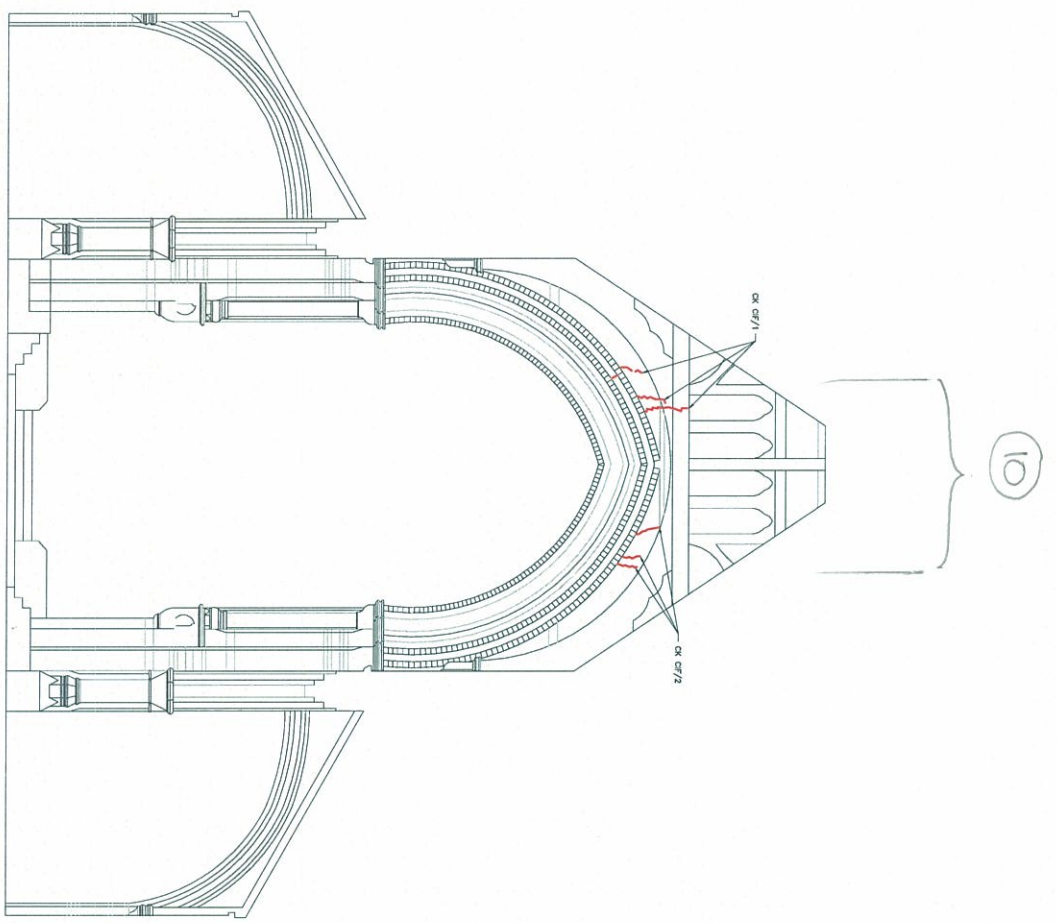
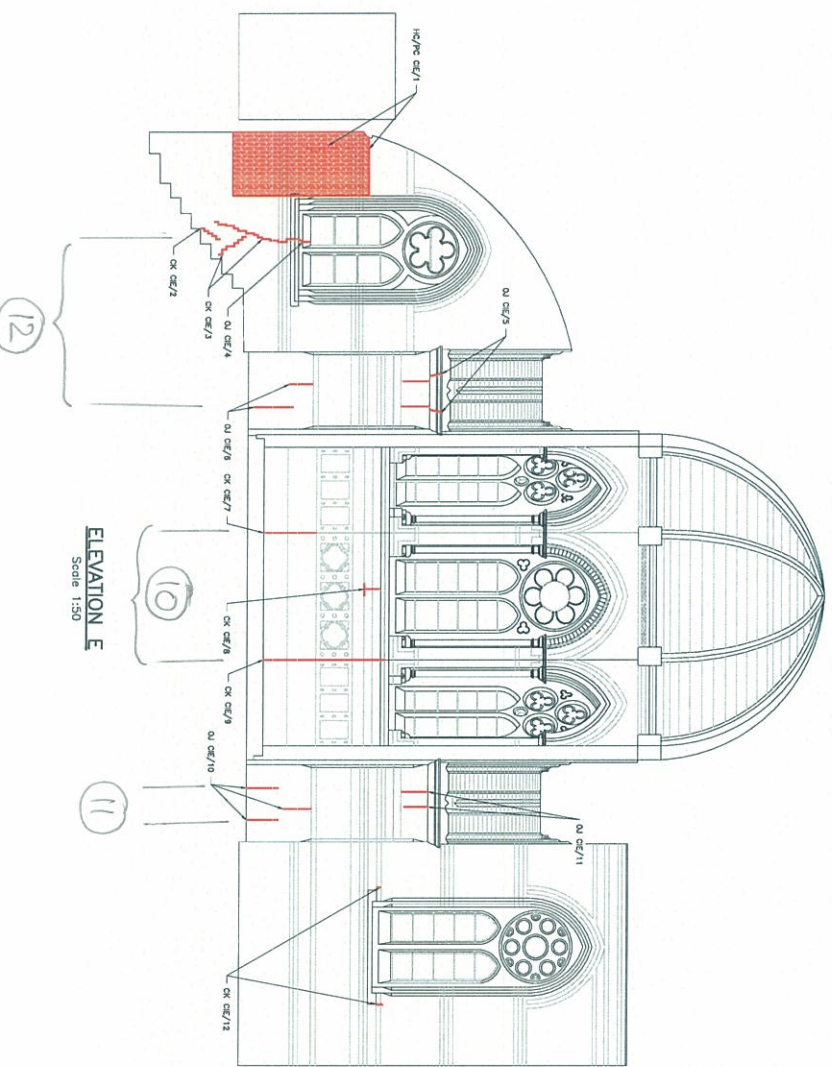


NOTES

- All structural engineering drawings are to be read in conjunction with the specification.
- This drawing and related documents require structural drawings/sections for additional information on surface/finishing details.
- Do not use these drawings in any manner or for any purpose other than that intended. The user shall be responsible for any and all consequences arising from the use of these drawings.
- All dimensions are in millimeters and noted in meters.

LEGEND

	Reinforced concrete
	Reinforced concrete (structural members >0-150mm depth of member face in plan)
	SD - Surface Drain
	SI - Structural Insulation (structural members >0-150mm depth of member face)
	HC - Hollow Core (150mm side) (Specify on the section)
	HC - Core (150mm side) (Indicated cross)
	OK - Core (150mm side) (Specify on the section)
	PC - Precast Concrete
	PC - Precast Concrete (Specify on the section)
	OU - Open Joint
	OU - Open Joint (Specify on the section)

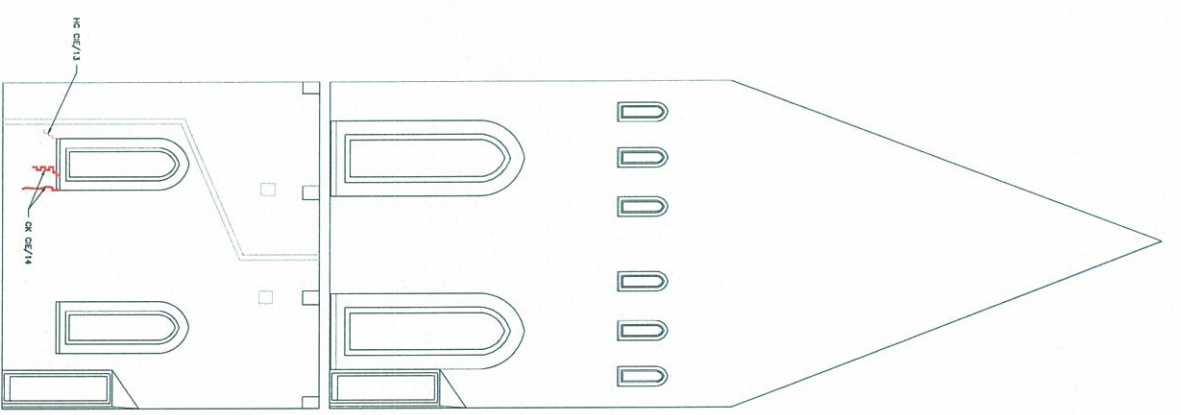

REPORT

DATE: 18/02/11
 DRAWN: M.F.
 CHECKED: M.F.
 APPROVED: M.F.

STEFANIE JOHNSTON
 Consulting Civil & Structural Engineers
 53 Great South Street
 F1 025 7533 1800
 www.stefaniejohnston.co.uk

ST. STEPHEN'S CHURCH
 ROSSLIN HILL, NW3
 CHURCH INTERNAL
 ELEVATIONS E,F

Drawn: M.F.
 Project No./Drawing No.: 8529/1203
 Scale: 1:50 at A0