



01 ELECTRIC CUPBOARD
1:10

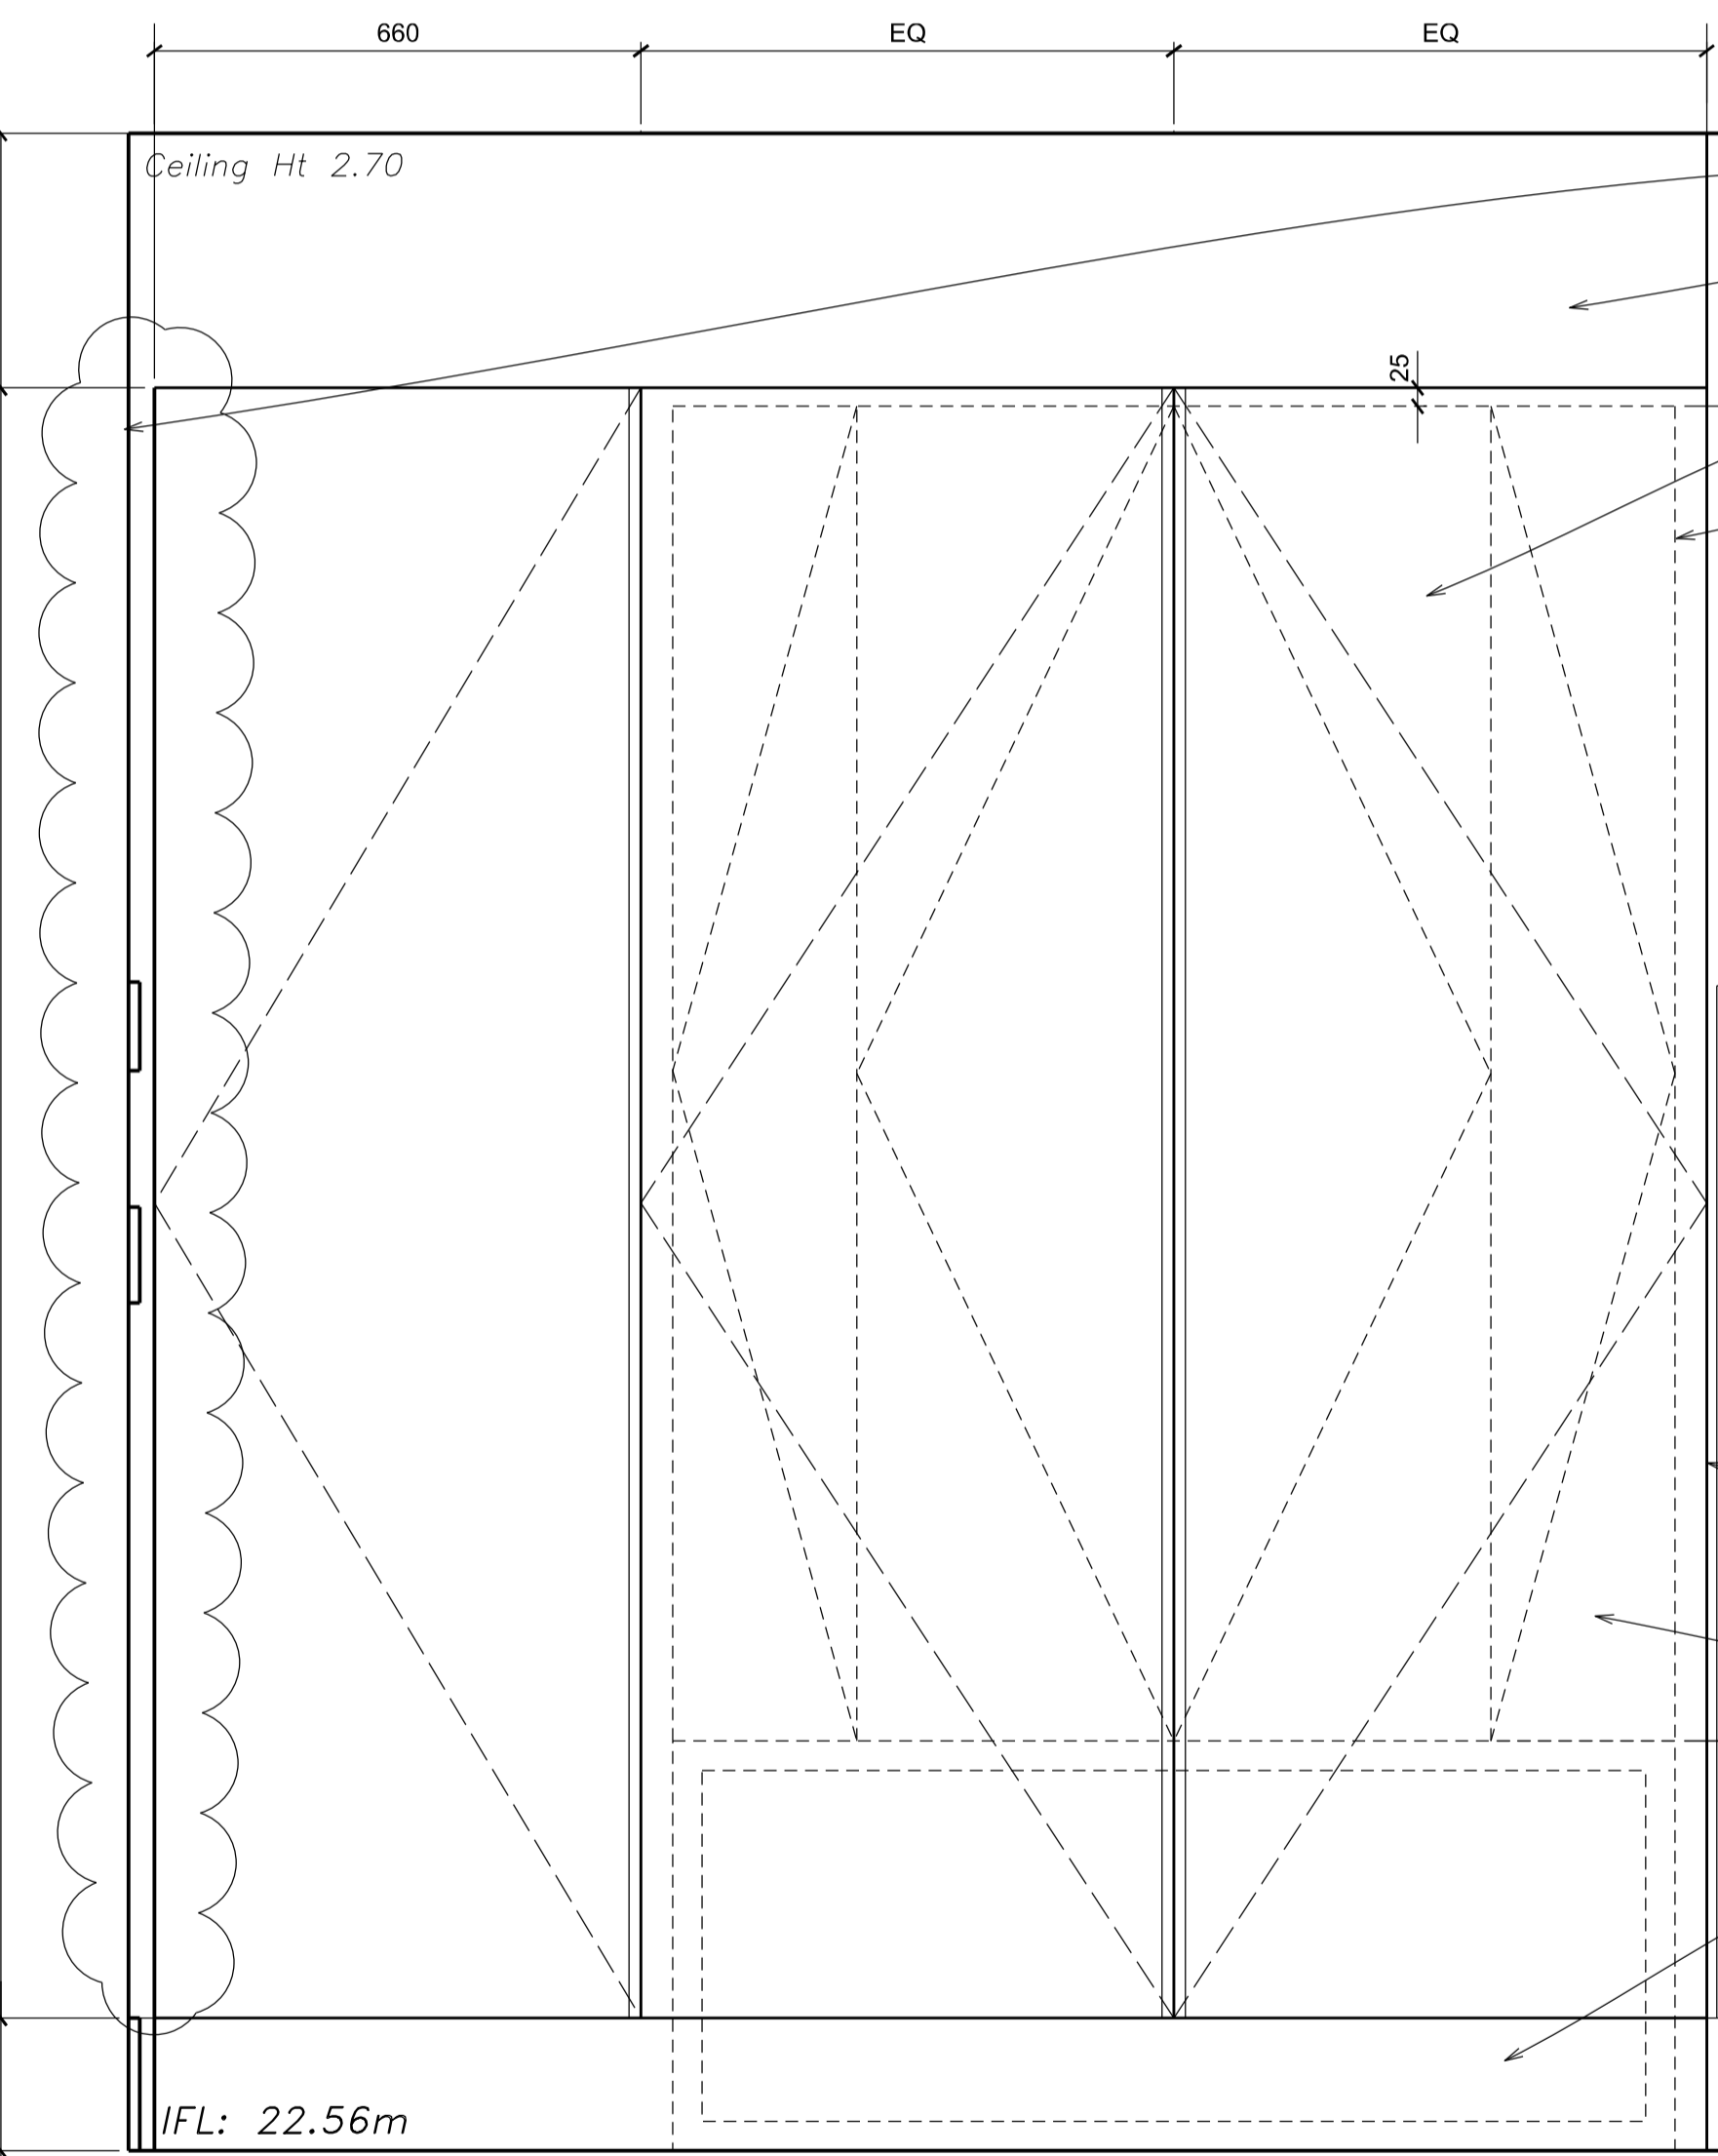

02 ELECTRIC CUPBOARD- ELEVATION
1:10

B.12

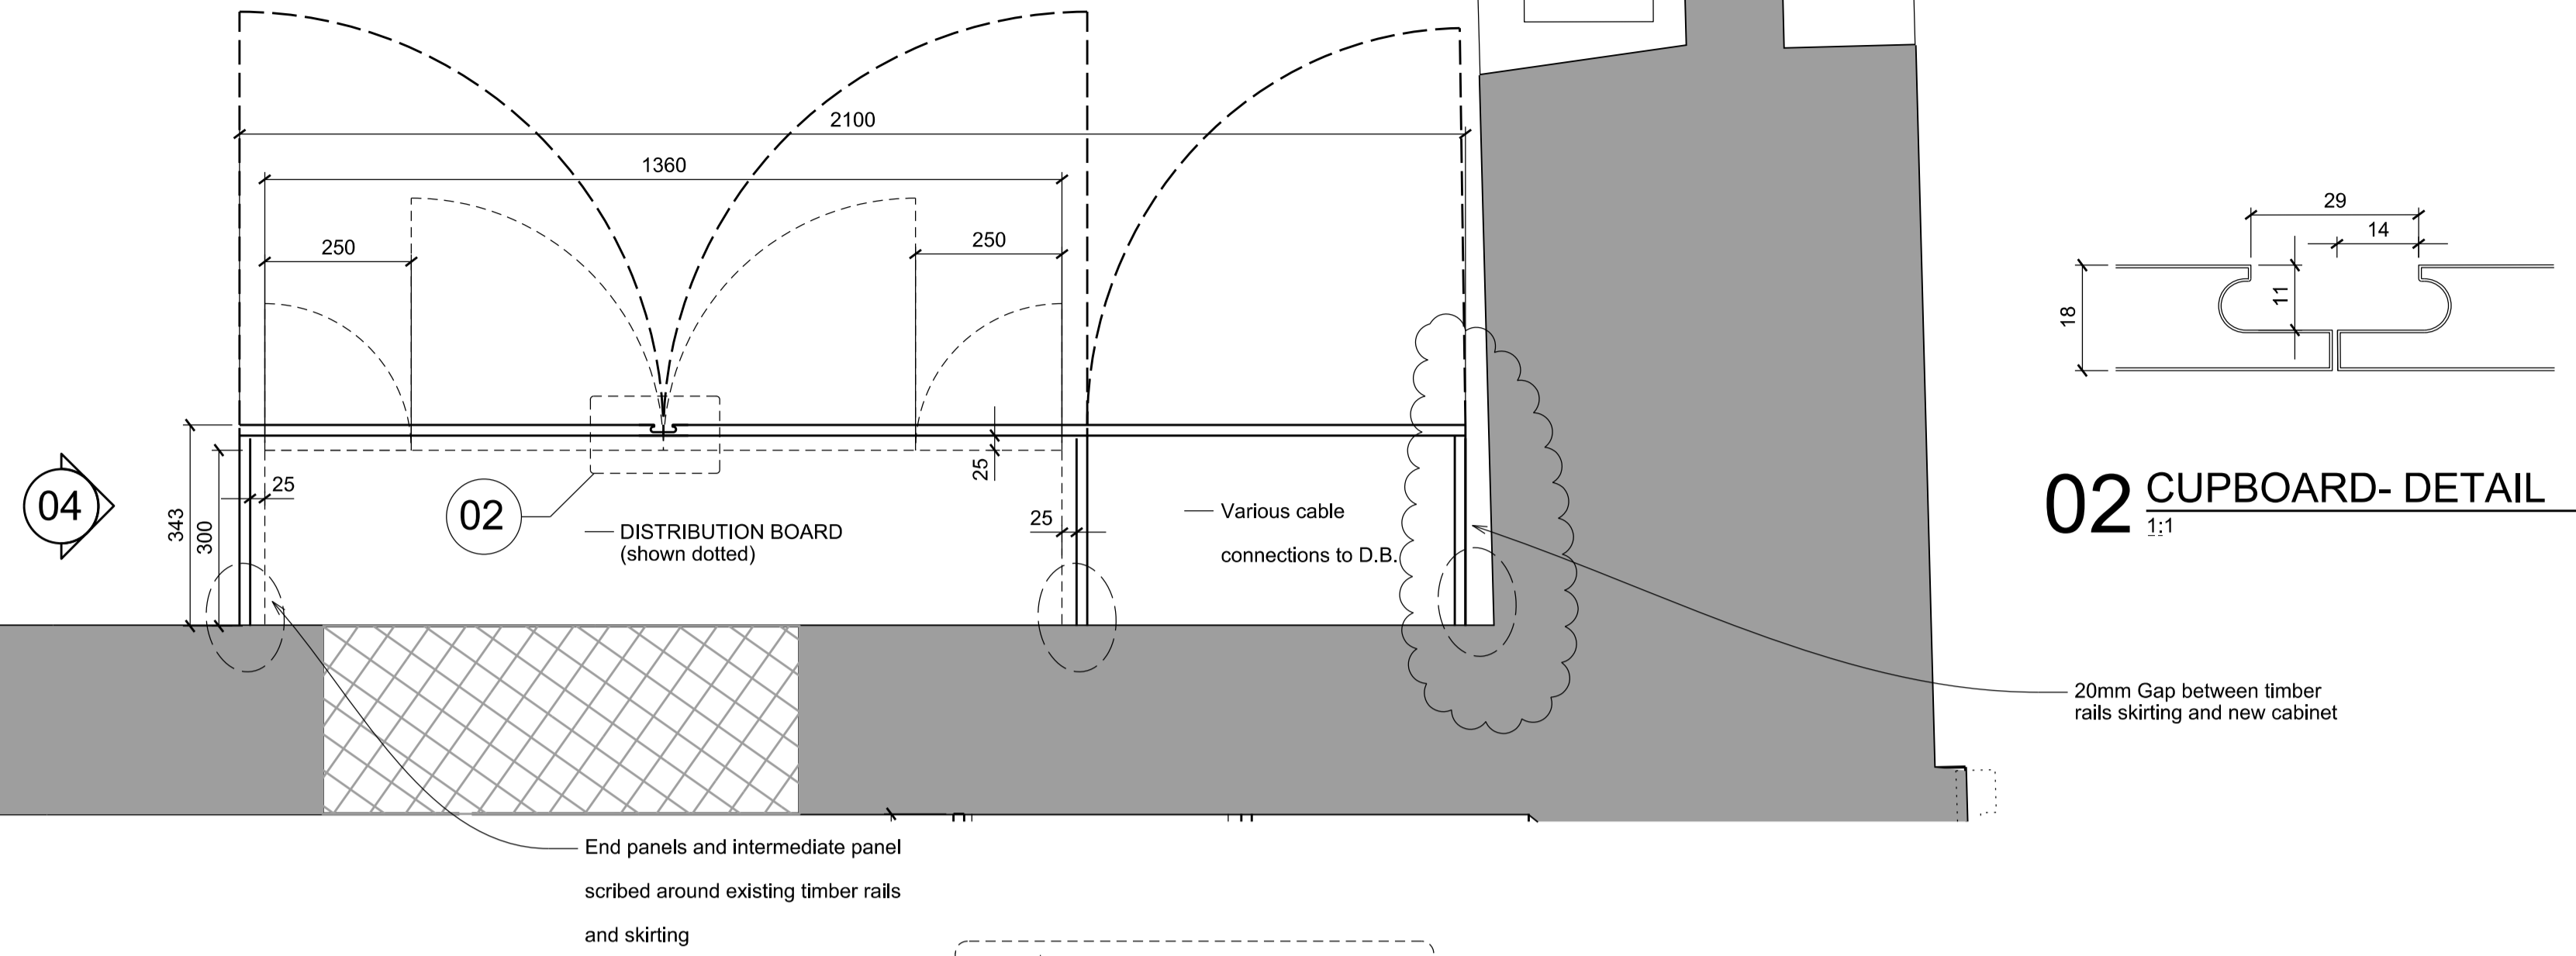


02 CUPBOARD- DETAIL
1:1

20mm Gap between timber rails skirting and new cabinet

04

02
35-700

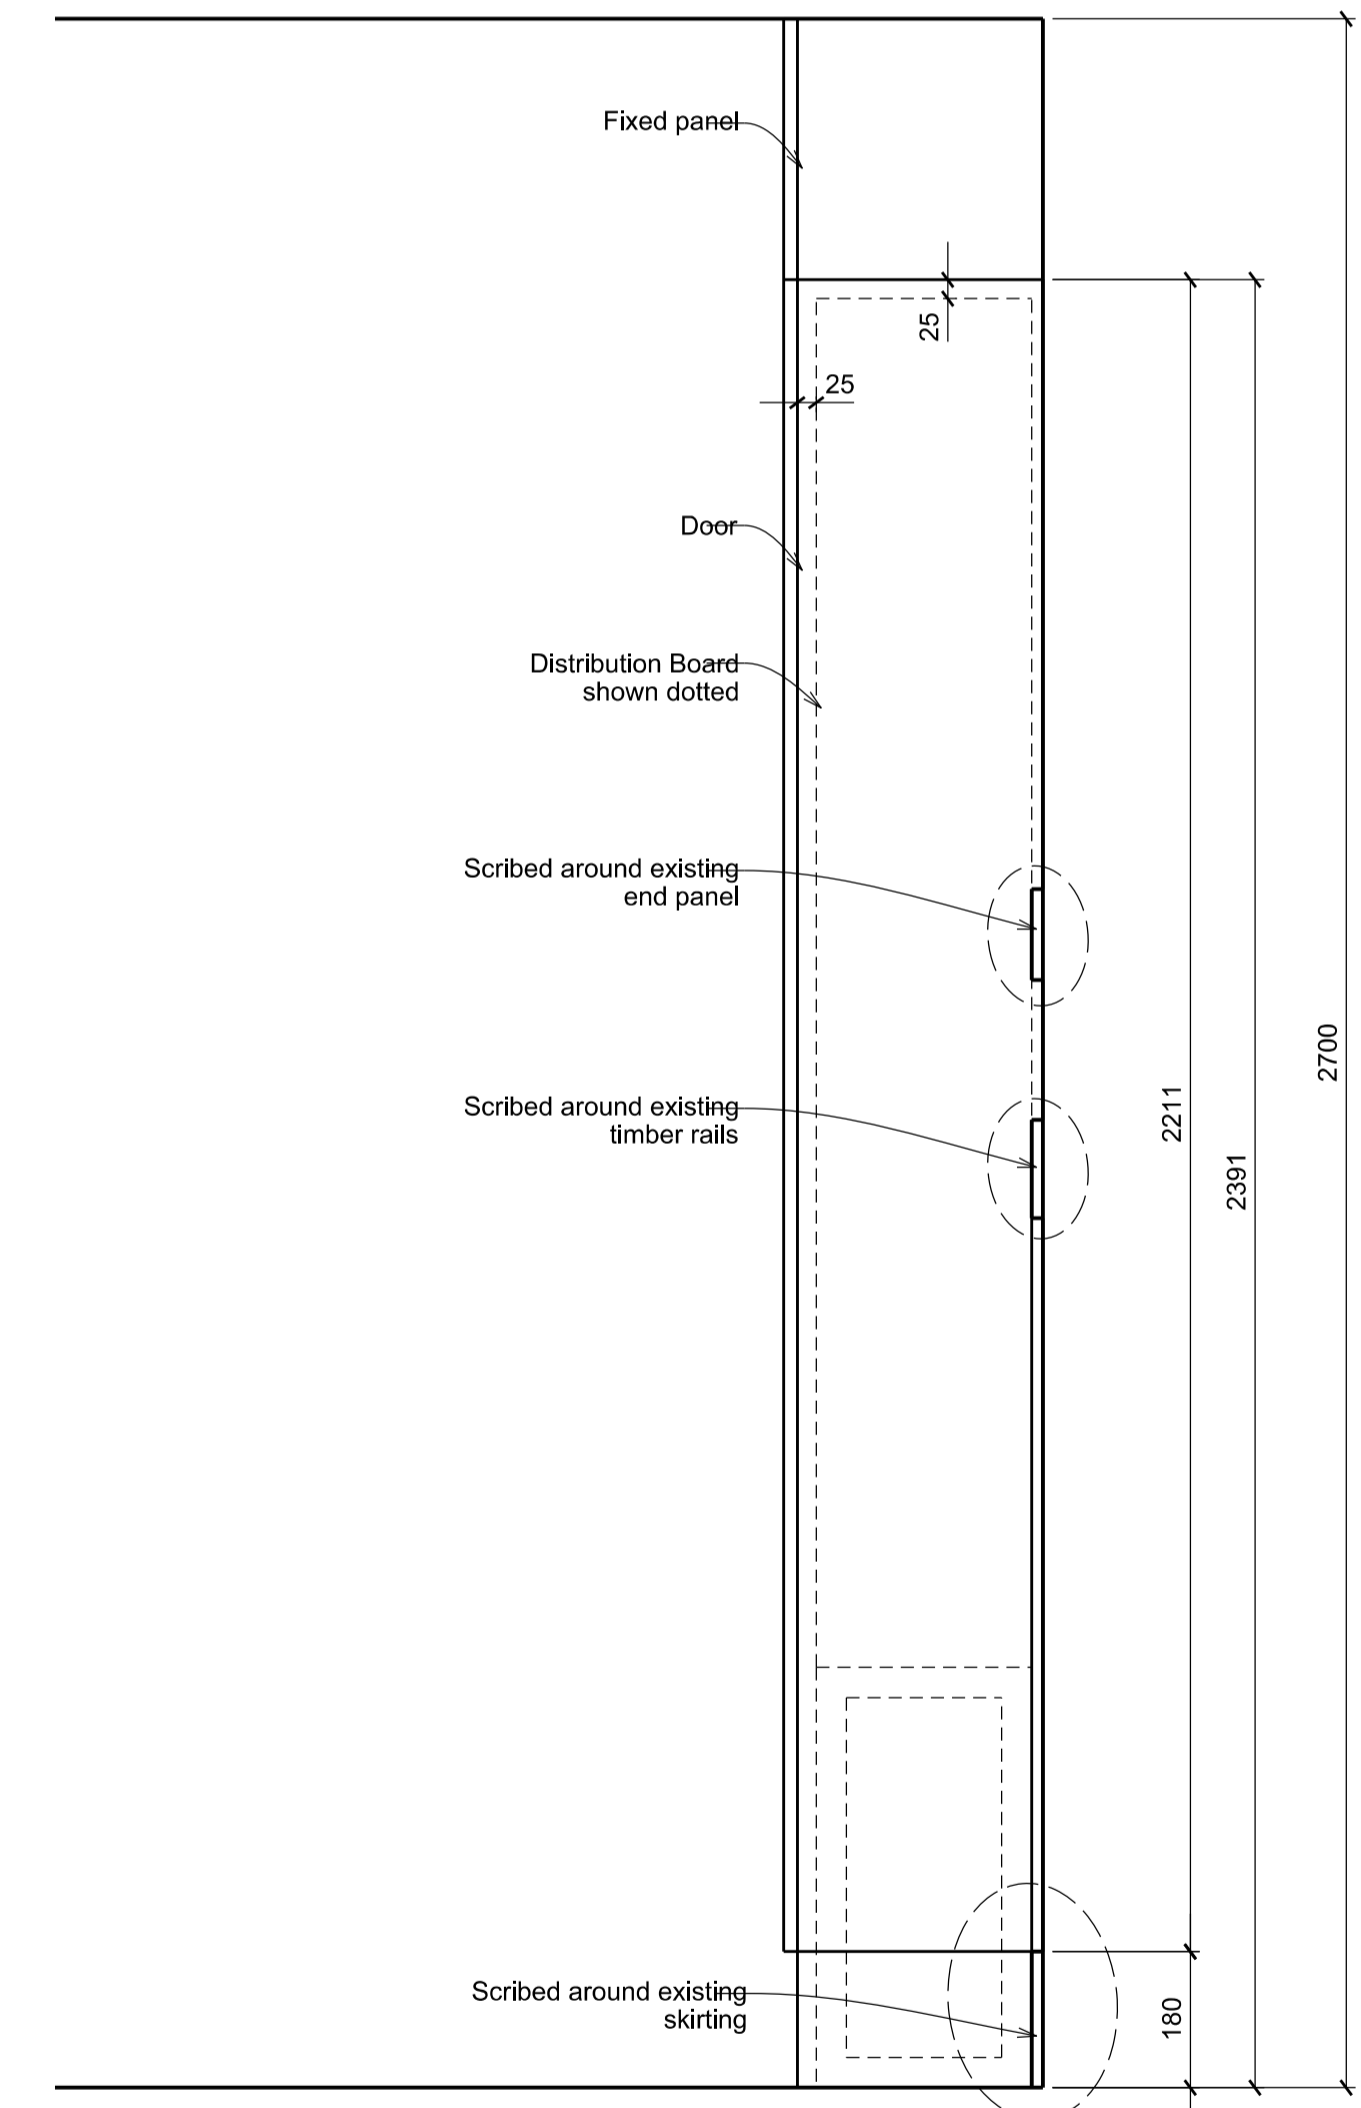


02 ELECTRIC CUPBOARD- ELEVATION
1:10

Disclaimer:
Do not scale from this drawing.
Check all dimensions on site before fabrication or setting out.
This document is copyright and may not be reproduced without permission of the owner.
Ordnance Survey data contained herein is for use on this project only.
Third parties involved in this project wishing to reproduce this data for the purposes of said project, may do so on display of the following :
© Crown Copyright All rights reserved 2010 License No. 0100031673

Notes:
Additional notes and dimensions

Rev:	Notes:	Date:	Dwn:	Iss:
00	CONSTRUCTION	03.02.16	MP	RM
A	CONSTRUCTION	16.02.2016	MP	RM
B	CONSTRUCTION	07.03.16	MP	RM
C	PLANNING	23.03.16	MP	RM

Consultants:

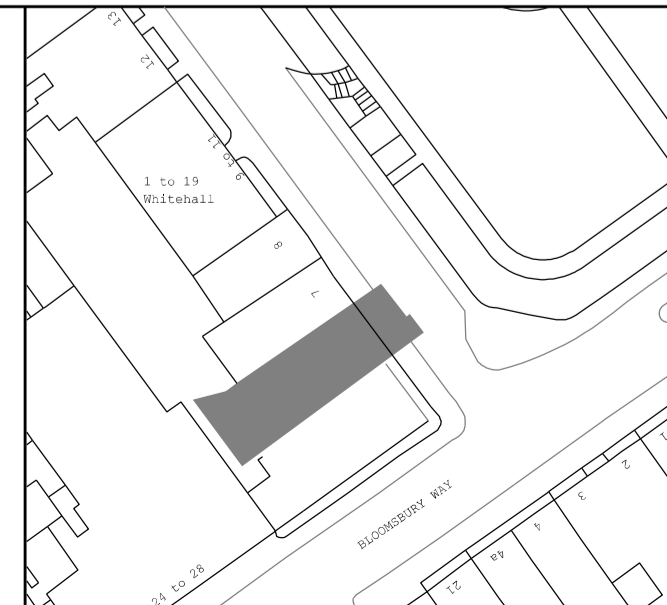

Flanagan Lawrence

66 Porchester Road, London W2 6ET, UK
T +44 (0)20 7706 6166 F +44 (0)20 7706 6266 E info@flanaganlawrence.com www.flanaganlawrence.com

Client:
SOUTH BLOOM LTD

Project:
**6 Bloomsbury Square
WC1A 2LP**

Drawing Title:
Electrics Cupboard

Drawn By: Issued By: Date of First Issue:
MP RM 03.02.2016

Project No: Scale @ A1
14-025 AS INDICATED

Drawing No: Revision:
A-32-705A C