


Site Block Plan 1:500

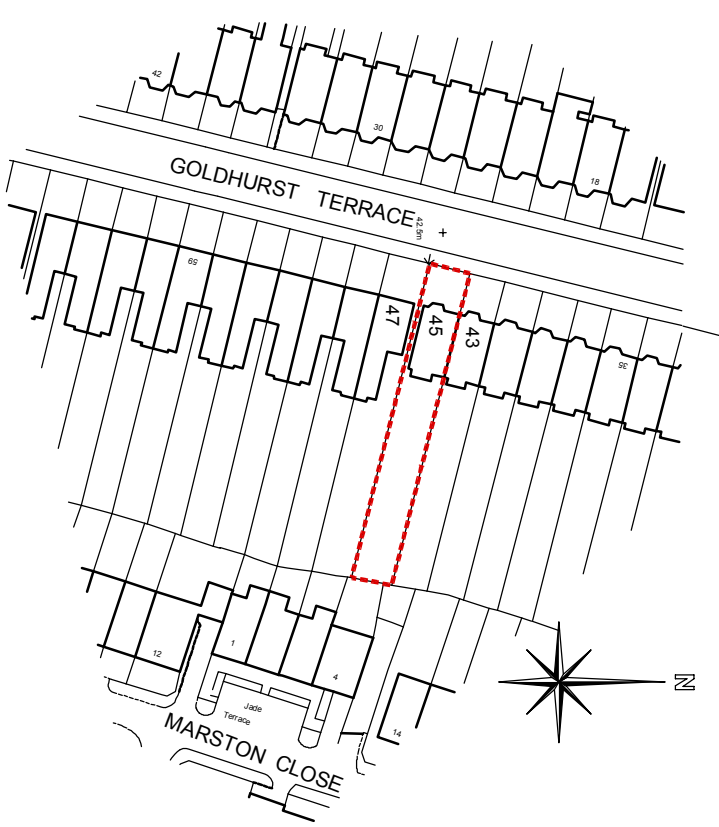

Site Location Plan 1:1250

revisions
project
45 Goldhurst Terrace
London
NW6

client
Mr Ivan Forster

drawing title
Location and Block Plan

SEPIA DESIGN
Chartered Architectural Technologists

20-22 St Dunstons Road
Feltham, Middlesex
Tel: 0208 831 9629
Mob: 07595 032 939
E-mail: info@sepiaesign.co.uk



date Aug 15 number A9743PA009
scale 1:1250/ 500 @ A3revision
© copyright