


ELEVATION A

DATUM 45.00m

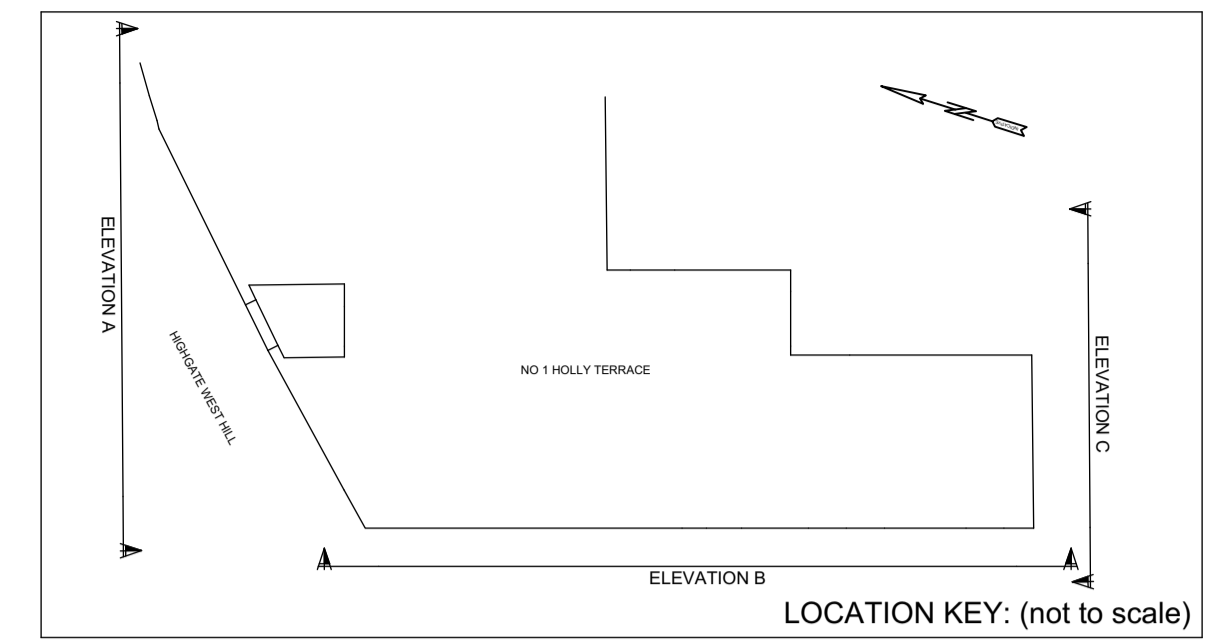

REVISIONS
 living-architects copyright reserved
 Do not scale this drawing
 All dimensions to be checked on site

1 Holly Terrace
 Highgate,
 London N6 6LX

EXISTING
 ELEVATION A

living-architects
 14 Linen House, 253 Kilburn Lane
 London W10 4BQ
 Tel. 020 8962 6660
 Fax. 020 8962 6661
 surname@living-architects.com

SCALE 1:50 @ A1
 DATE MARCH 2016
 DRAWN BY ES
 CHECKED BY CA
 CAD FILE REF 966 X06-X08
 DRAWING STATUS PLANNING

DRAWING NO. **966 X06**

REVISION -

