


DATUM 45.00m

ELEVATION B

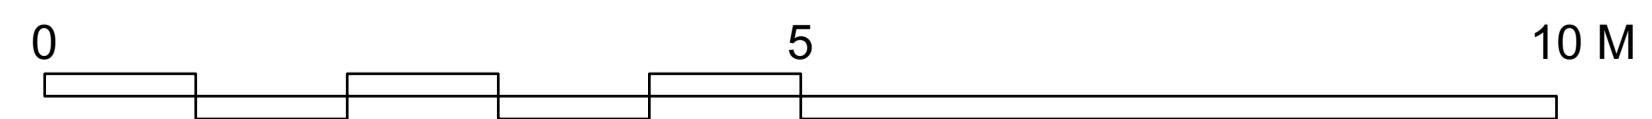

REVISIONS  
 living-architects copyright reserved  
 Do not scale this drawing  
 All dimensions to be checked on site

**1 Holly Terrace**  
 Highgate,  
 London N6 6LX

PROPOSED  
 ELEVATION B

**living-architects**  
 14 Linen House, 253 Kilburn Lane  
 London W10 4BQ  
 Tel. 020 8962 6660  
 Fax. 020 8962 6661  
 surname@living-architects.com

SCALE 1:50 @ A1  
 DATE MARCH 2016  
 DRAWN BY ES  
 CHECKED BY CA  
 CAD FILE REF 966 OD06-OD08  
 DRAWING STATUS PLANNING

DRAWING NO. **966 OD07**

REVISION -