
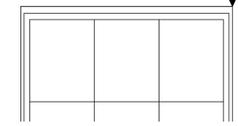
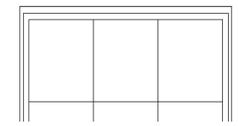
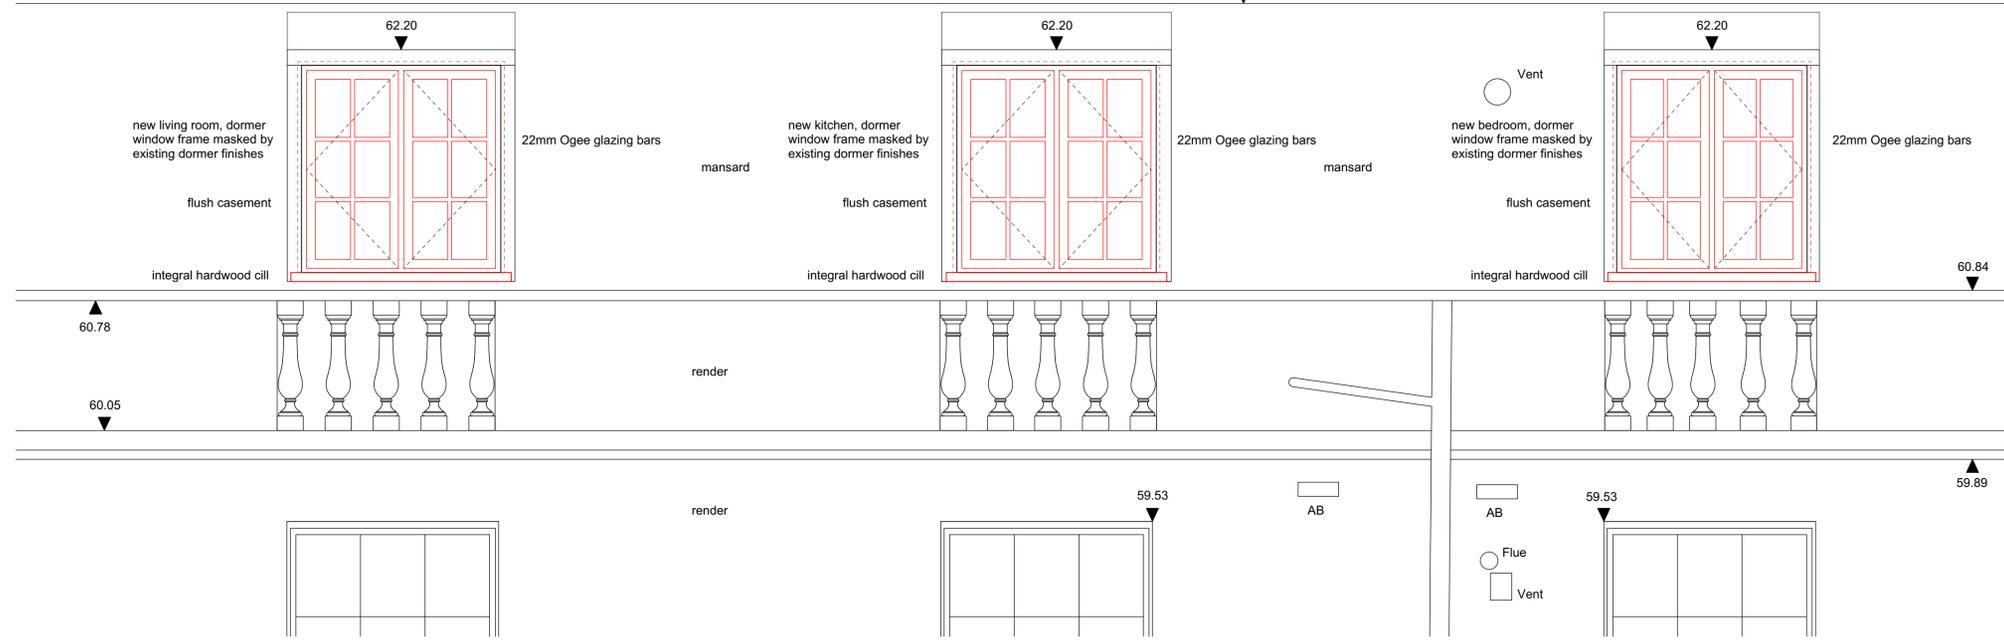
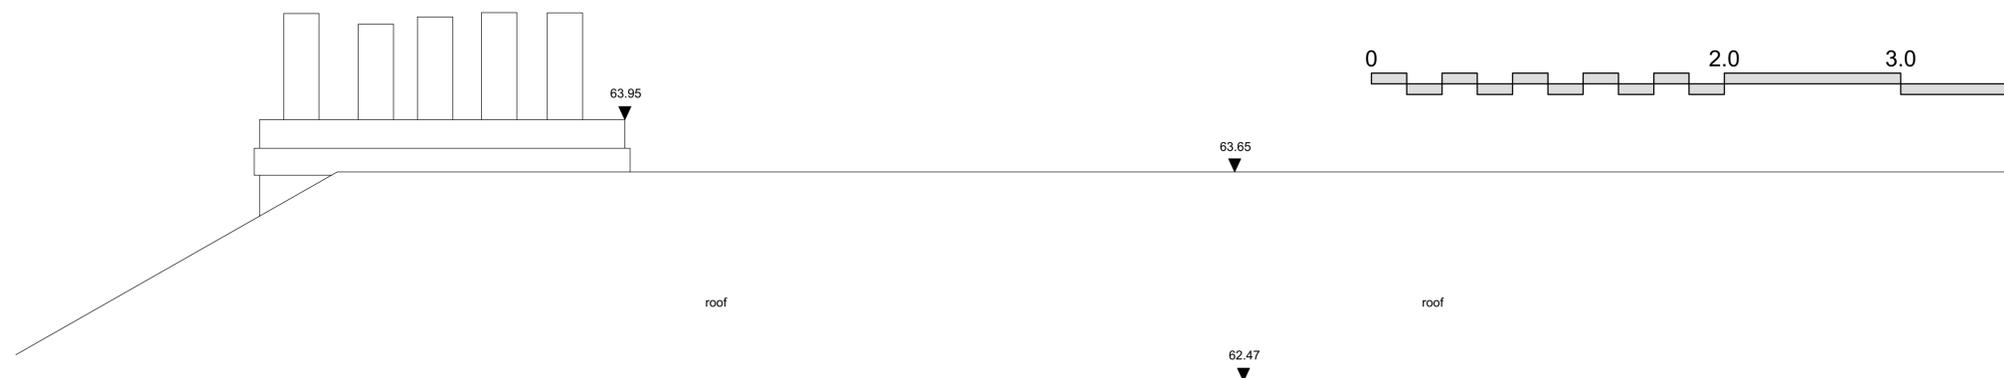
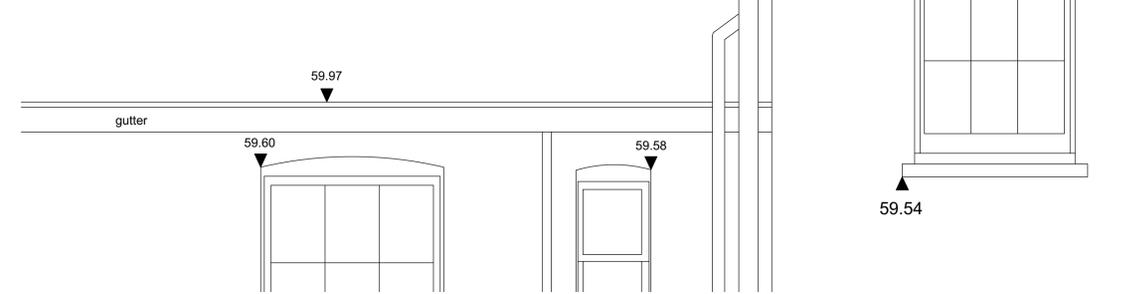
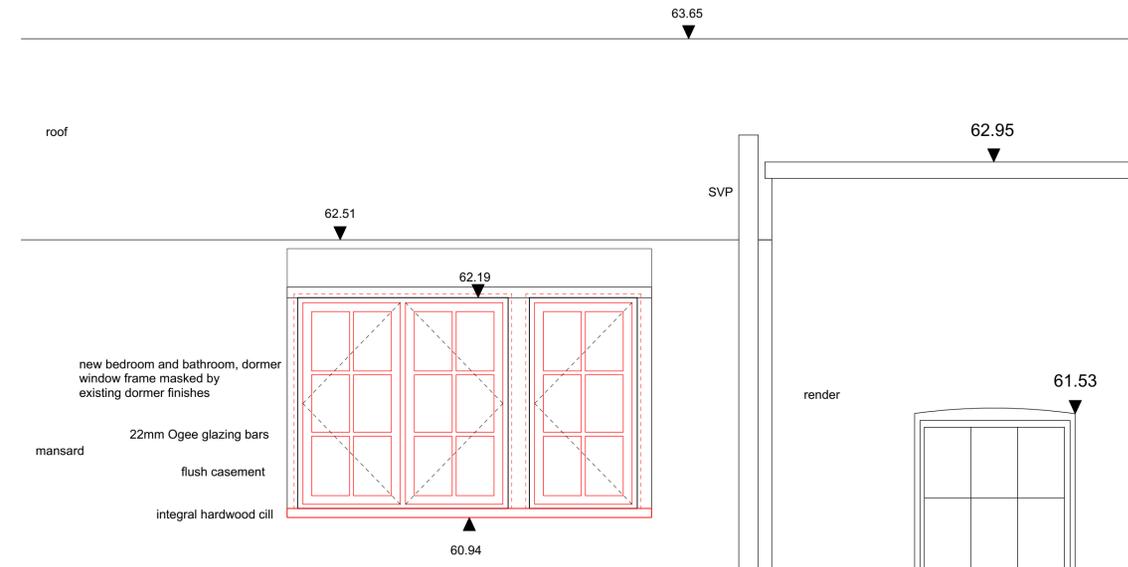


ALL WINDOWS HARDWOOD  
ALL WINDOWS PAINTED WHITE

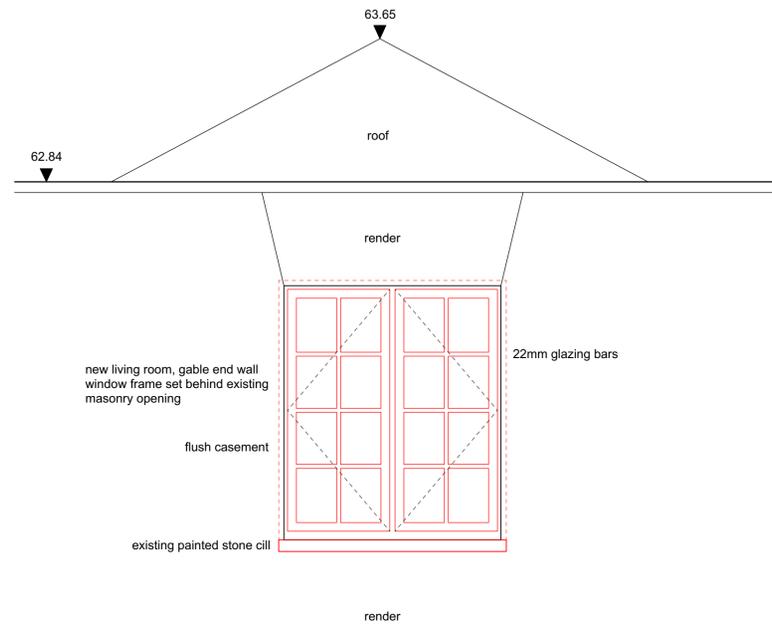

AB

AB

Flue  
Vent

REVISIONS  
living-architects copyright reserved  
Do not scale this drawing  
All dimensions to be checked on site

1 Holly Terrace  
Highgate,  
London N6 6LX

PROPOSED  
REPLACEMENT WINDOWS

**living-architects**  
14 Linen House, 253 Kilburn Lane  
London W10 4BQ  
Tel. 020 8962 6660  
Fax. 020 8962 6661  
surname@living-architects.com

SCALE	1:20 @ A1
DATE	MARCH 2016
DRAWN BY	ES
CHECKED BY	CA
CAD FILE REF	966 WS01
DRAWING STATUS	PLANNING
DRAWING NO.	966 WS01
REVISION	-