


Notes:
 Do not scale from this drawing **except for**
 Planning purposes.
 Work from figured dimensions only.
 All dimensions to be checked on site prior to
 commencement of work.
 For location see drg no 885/100





Existing Elevation to Fitzjohn's Avenue




Proposed Elevation to Fitzjohn's Avenue

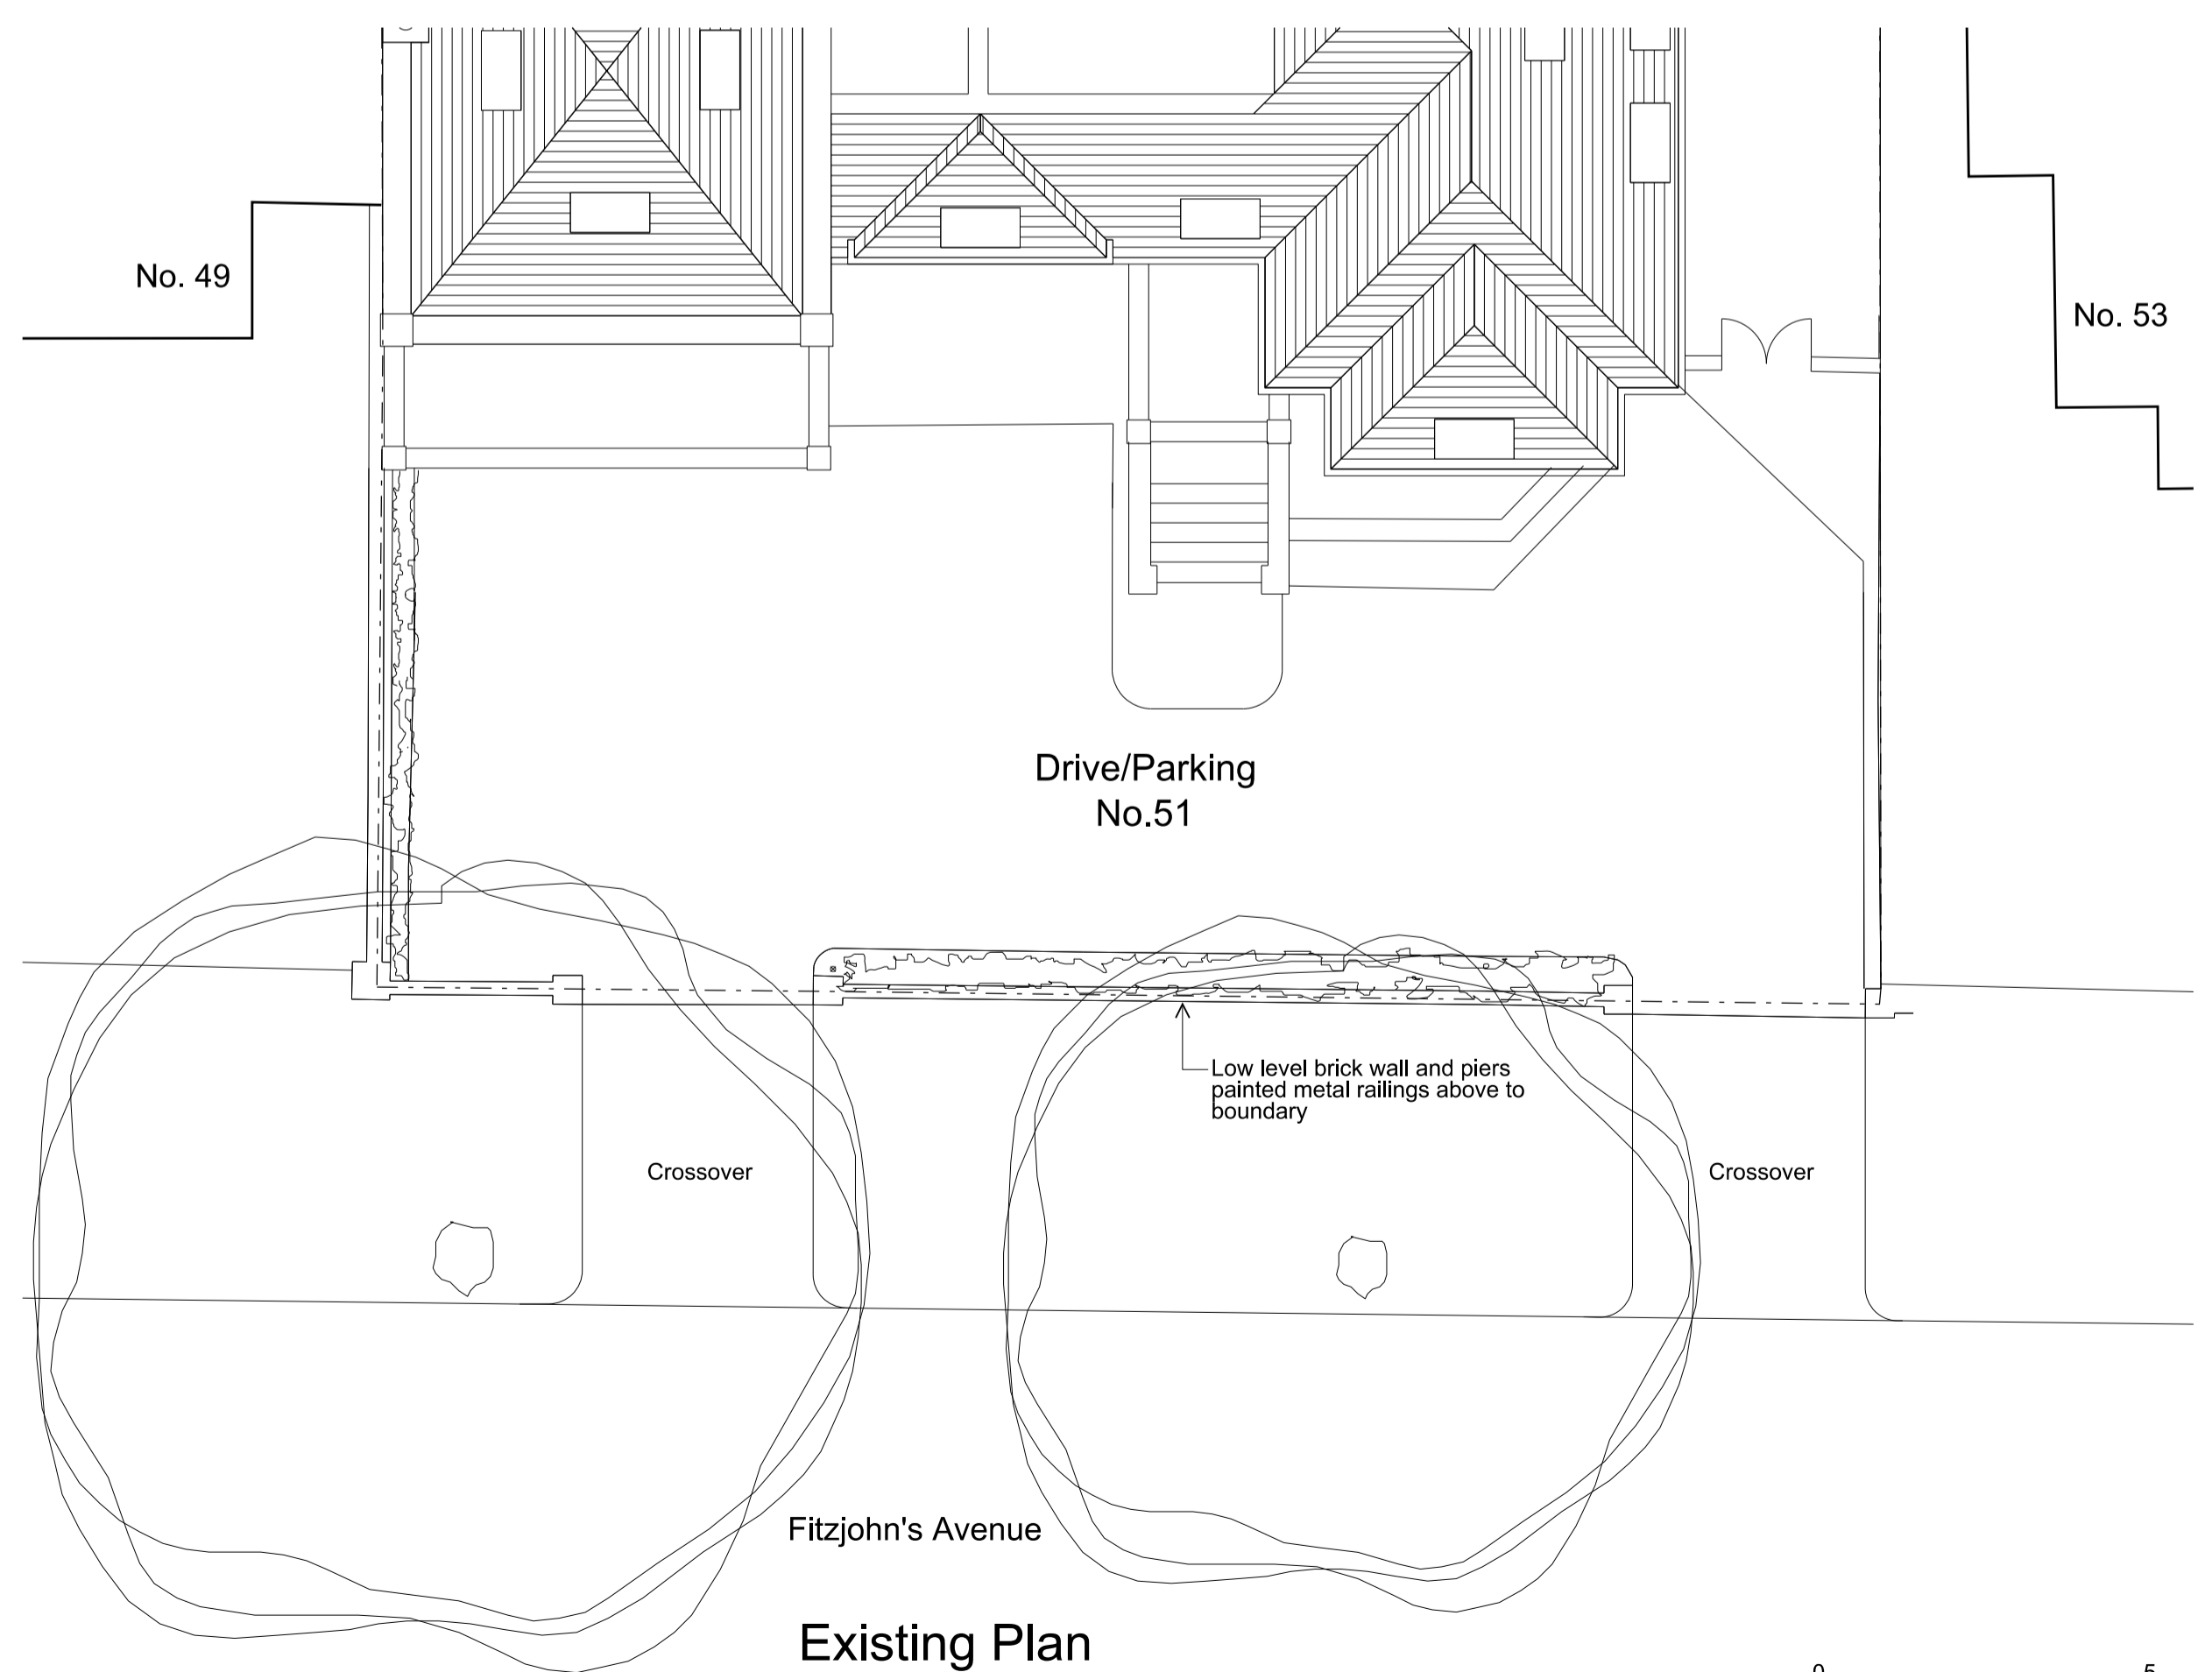

Existing Plan

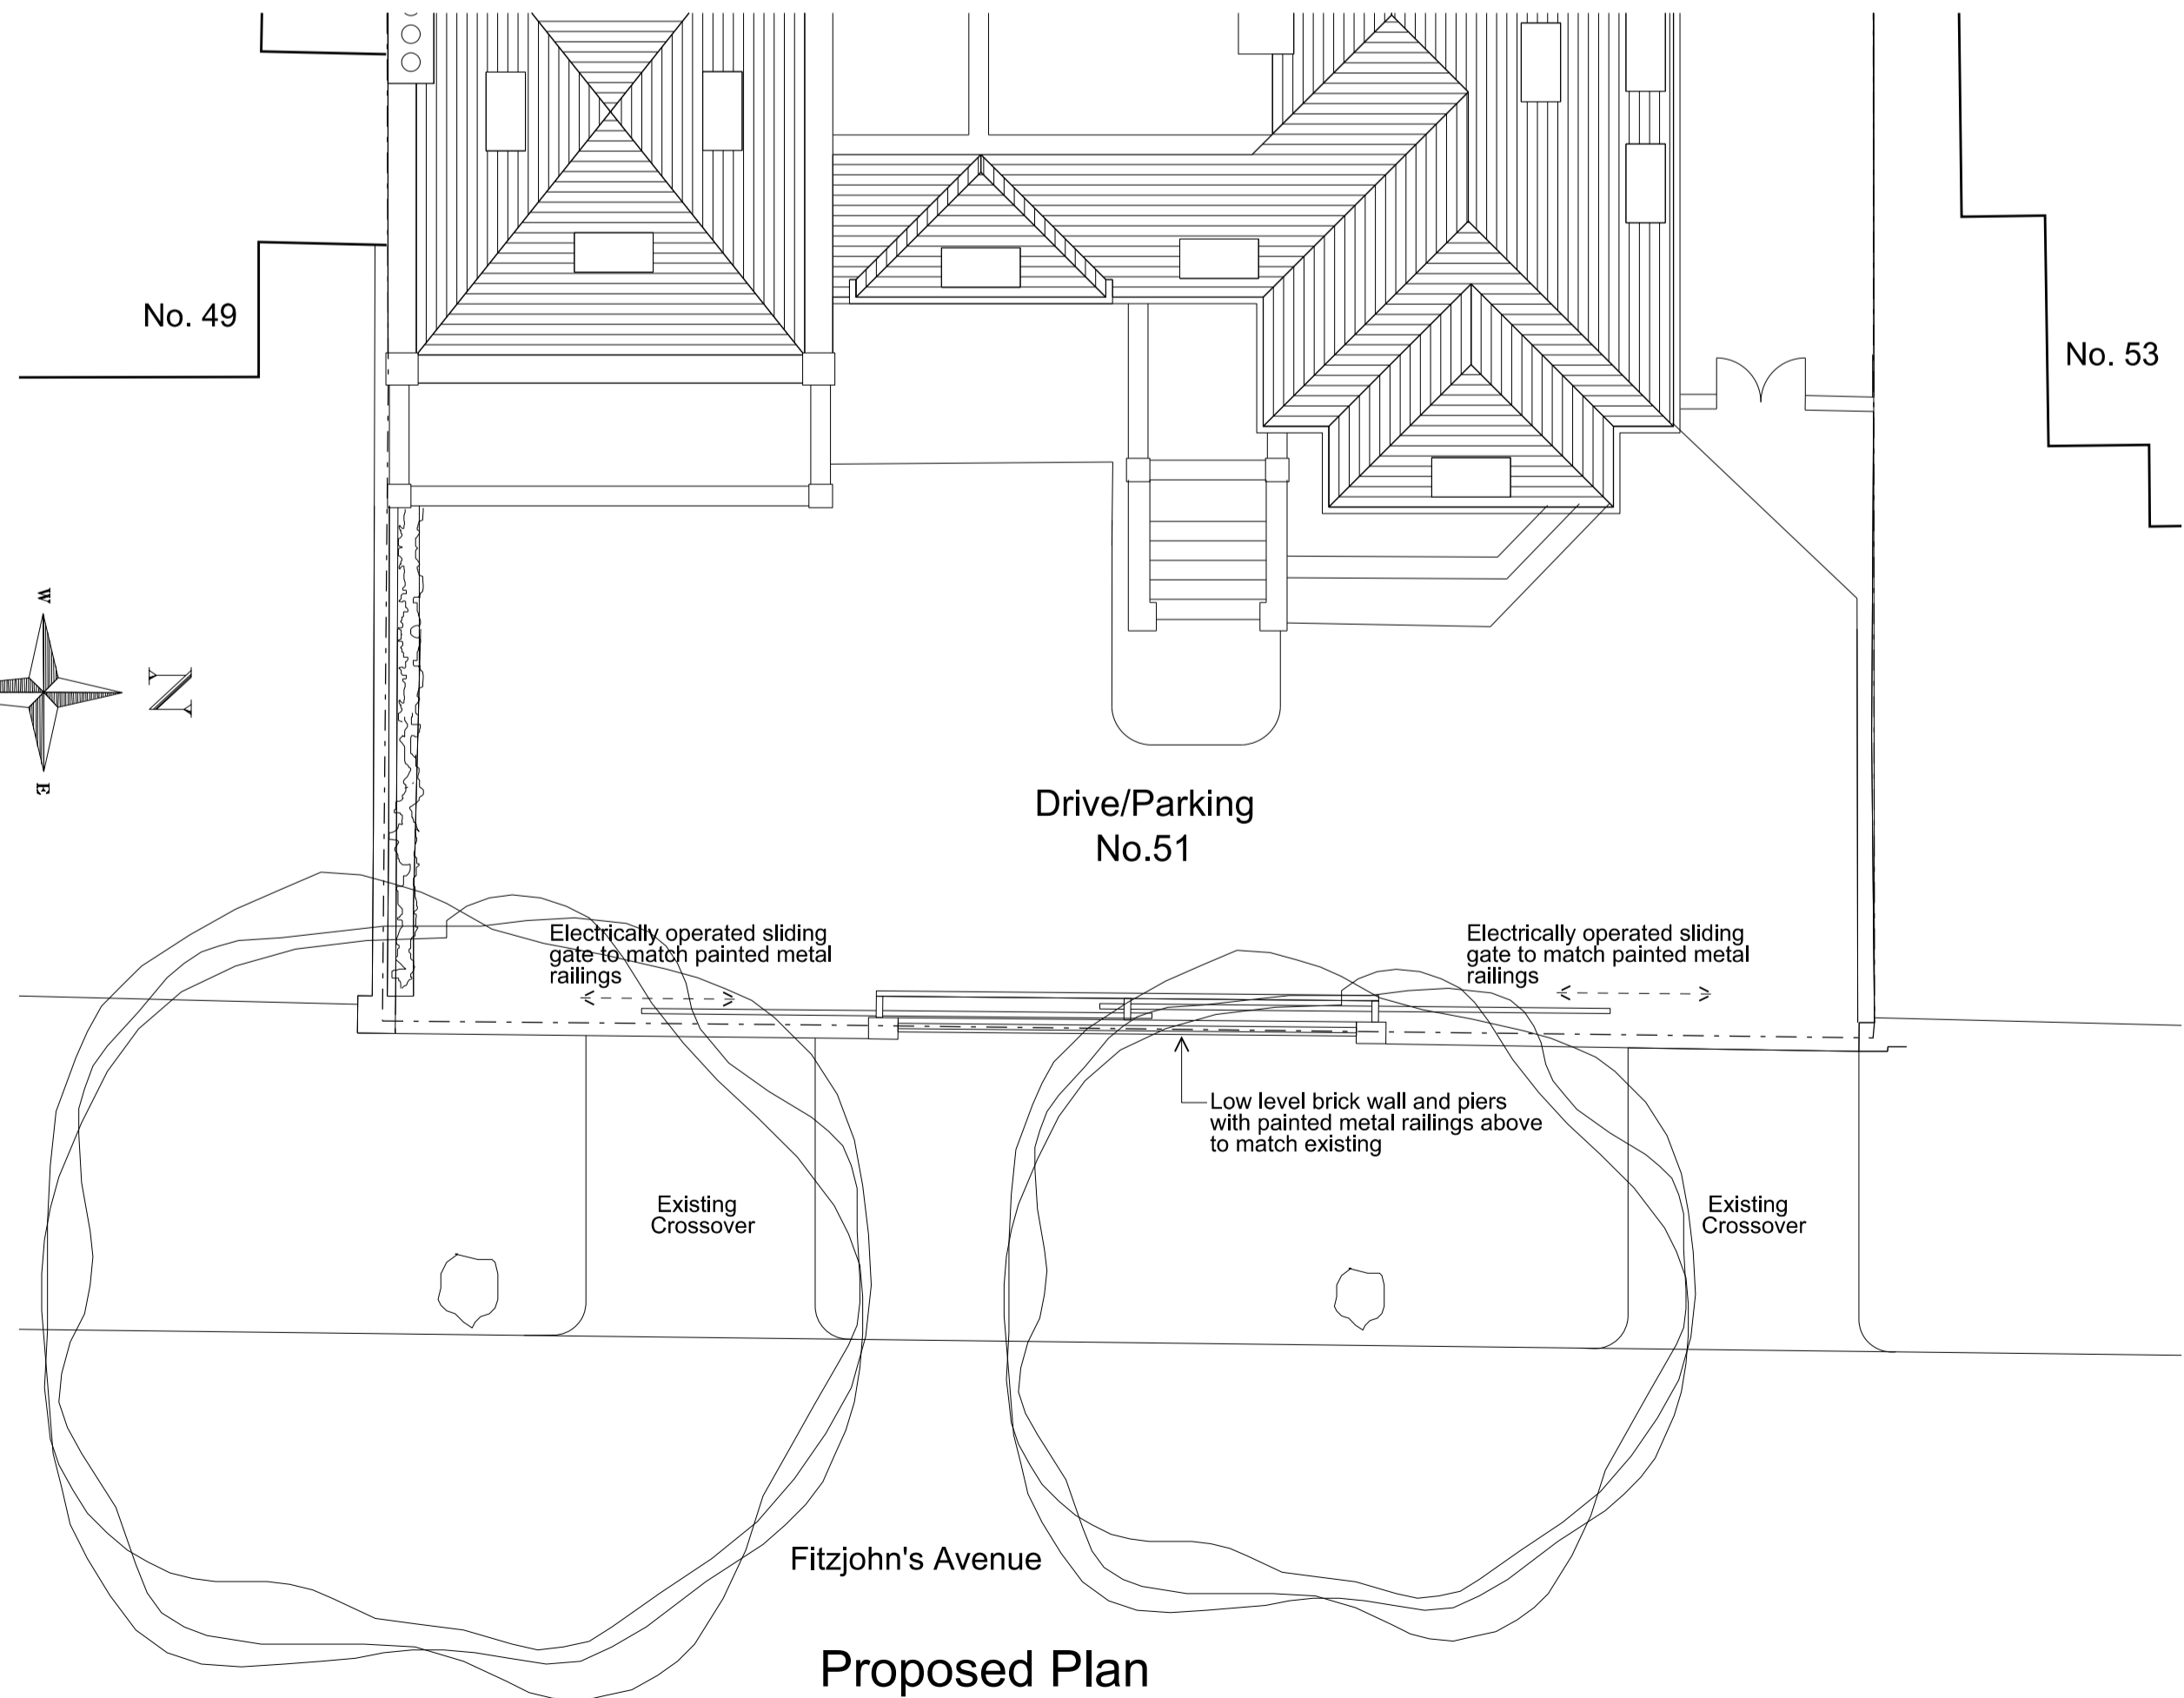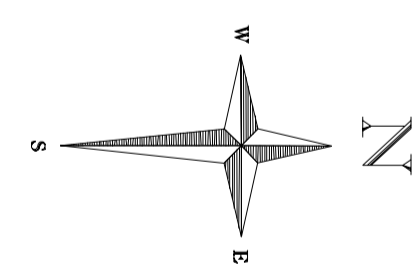

Proposed Plan

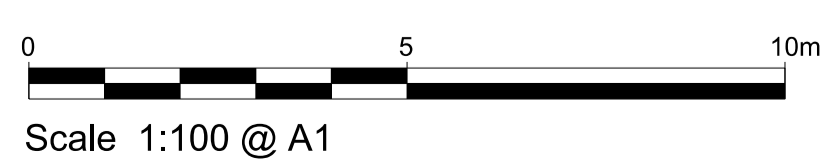

Revisions:

Project:
 Proposed Alterations to
 Front Boundary Wall
 at
 51 Fitzjohn's Avenue
 London NW3 6PH

Title: Existing & Proposed
 Plans & Elevations

Scale: 1:100 @ A1

Date: Mar 2016

Oakley Hough.

The Barn, Stebbing Farm
 Fishers Green, Stevenage,
 Hertfordshire SG1 2JB

Tel: 01438 745288
 Mobile: 07710 549 270
 e-mail: john@oakleyhough.co.uk

Drawing Number: 885/101