



PROPOSED  
Elevation 3 (Rear)  
SCALE 1/100@A3  
PA-04

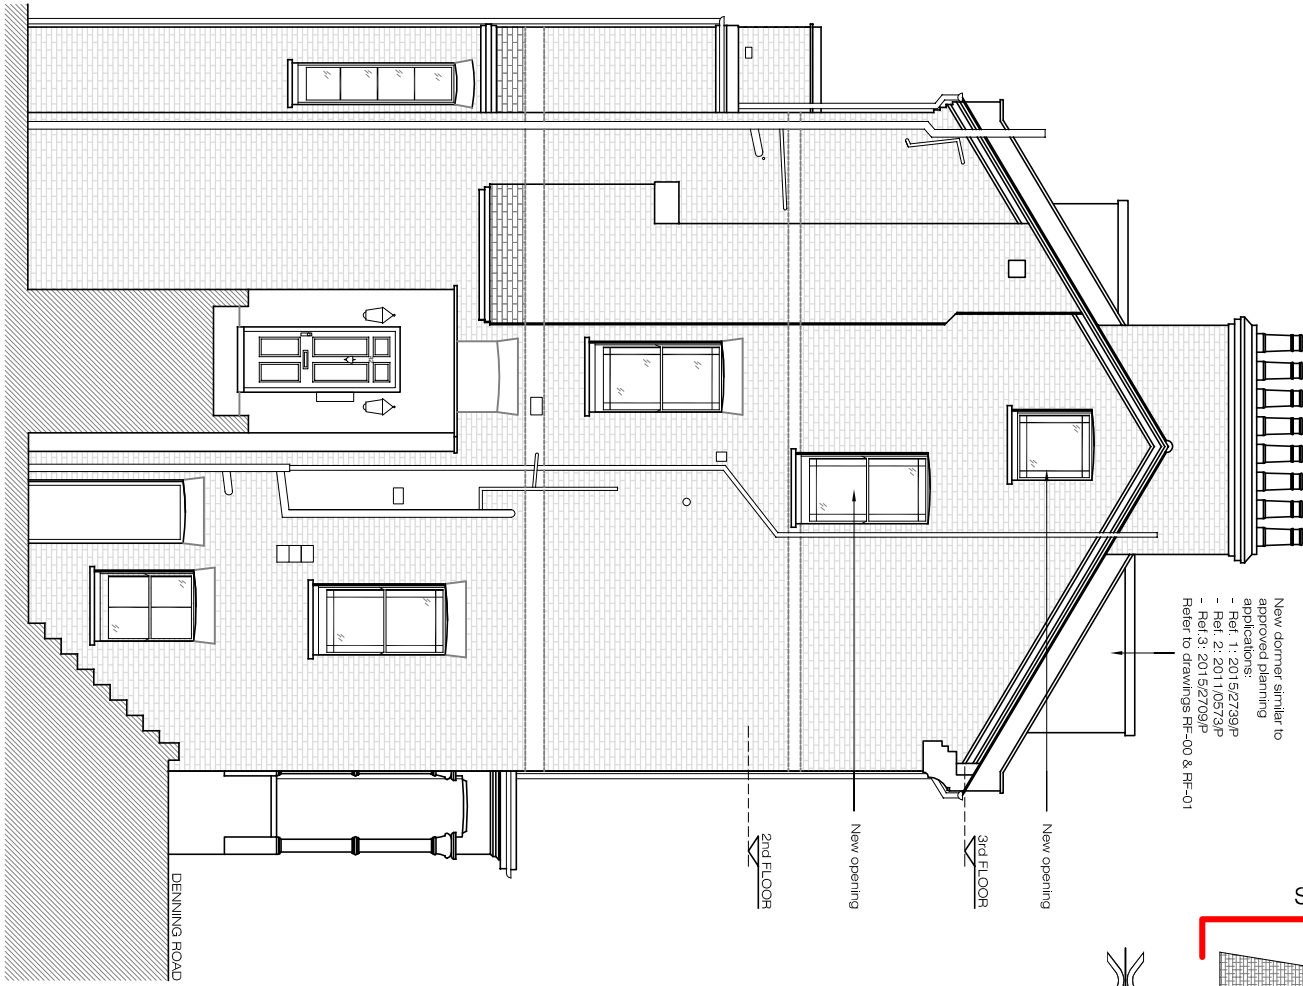

PROPOSED  
Elevation 4 (Side)  
SCALE 1/100@A3  
PA-04

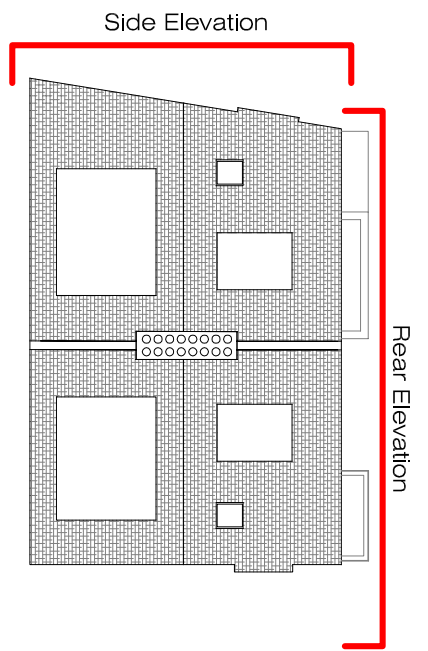

KEY PLAN  
SCALE NTS@A3

New dormer similar to approved planning  
- Ref: 201105739P  
- Ref: 201105739P  
- Ref: 201105739P  
- Ref: 20152709P  
Refer to drawings PF-00 & PF-01

PLEASE NOTE:

1. ALL DIMENSIONS TO BE CHECKED ON SITE BEFORE FABRICATION.
2. CONTRACTOR TO REFER TO ENGINEERS DRAWINGS BEFORE PROCEEDING WITH WORKS.
3. ALL DRAWINGS AND DESIGNS ARE COVERED BY DESIGN RIGHT (INTELLECTUAL PROPERTY) AND MAY NOT BE DISTRIBUTED, COPIED OR REPRODUCED WITHOUT WRITTEN PERMISSION OF THE ARCHITECT.
4. ALL DESIGN CONCEPTS ARE THE SOLE PROPERTY OF THE ARCHITECT AND NO ADAPTATIONS, REPRODUCTIONS OR COPIES MAY BE MADE WITHOUT WRITTEN PERMISSION OF THE ARCHITECT.
5. THESE DRAWINGS ARE SUBJECT TO ANY VARIATION REQUIRED OR RECOMMENDED BY ANY STATUTORY AUTHORITY, OR FOR THE BETTER CARRYING OUT OF THE WORKS.
6. SAMPLES TO BE PROVIDED BY CONTRACTOR FOR THE ARCHITECT APPROVAL.
7. ALL FINISHES TO ARCHITECT SATISFACTION.
8. ALL DRAWINGS TO BE APPROVED BY THE ARCHITECT BEFORE CONSTRUCTION.

ADDITIONAL NOTES:

REVISIONS

No	Date	Description Issue For	Issue By
00	17/03/16	INFORMATION	YR
00	21/03/16	PLANNING	YR

Client  
PRIVATE CLIENT

Project  
1B Denning Road  
NW3 1ST

Title  
PROPOSED  
Elevations 3 & 4

Scale	1:100@A3	Dwg. No.	PA-04	Rev.	00
Date	21/03/16	Project Number	1605		
Drawn	YR				
Checked	CC				

Ground Floor Office  
33 Belsize Lane  
London NW3 5AS  
Office: +44 (0) 207 431 9014  
s.sandler@xularchitecture.co.uk  
www.xularchitecture.co.uk