



EXISTING GROUND FLOOR PLAN

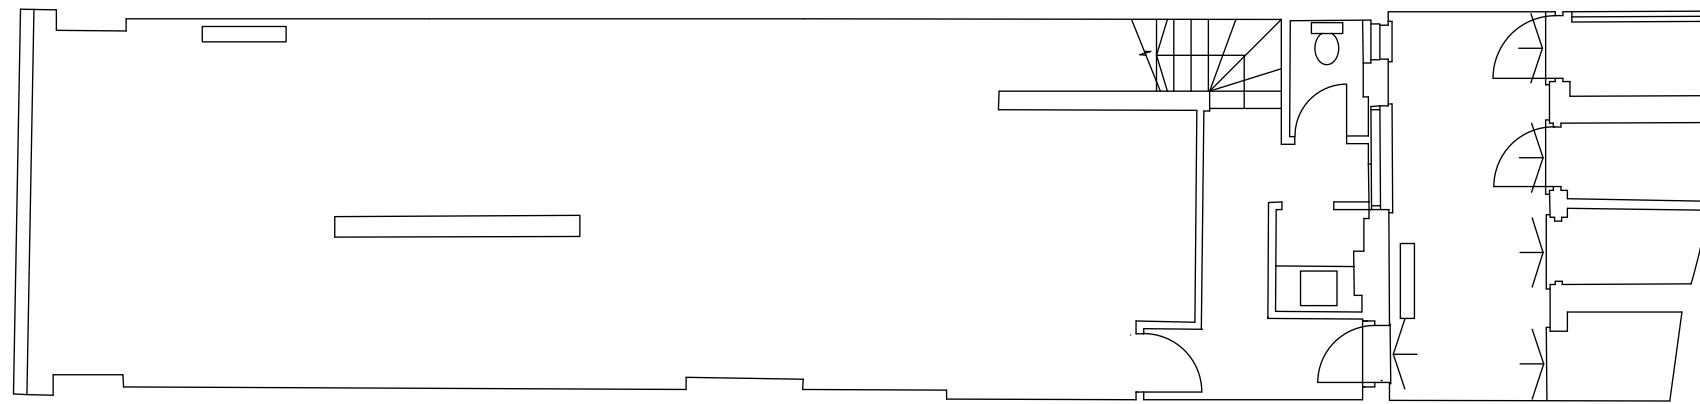


EXISTING BASEMENT PLAN

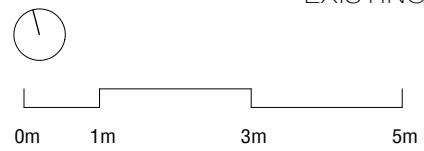

REAR APPLICATION

Notes

SITE PLAN 1:1000

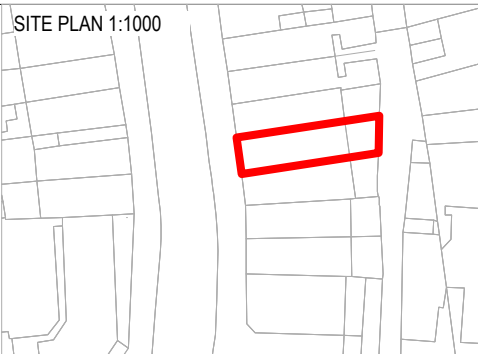

REV	DATE	DESCRIPTION	BY	CHK
01	20.01.16	Submitted to planning	ES	-


Project 216 West End Lane			
Drawing Existing Ground Floor Plan			
Job Number 15029	Drawing Number 0100	Rev 01	
Drawn ES	Date 13.01.16	Status Planning	Scale @ A3 1:100
Do not scale from this drawing. All dimensions are to be checked on site. This drawing is to be read in conjunction with all consultants information.			



**Holland Harvey Architects**  
The Church  
33a Wadeson street  
London E2 9DR  
hello@hollandharvey.com  
+44 208 123 7454


Client

Gail's Bakery

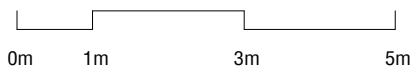

REAR APPLICATION

Notes

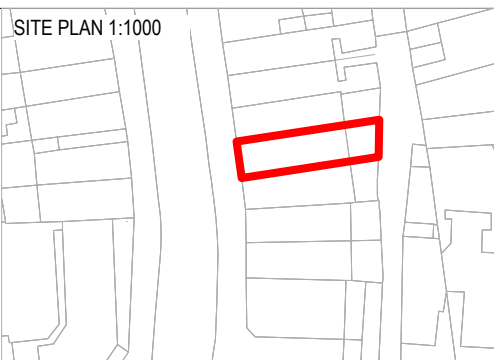

REV	DATE	DESCRIPTION	BY	CHK
01	20.01.16	Submitted to planning	ES	


Project 216 West End Lane			
Drawing Existing Front Elevation			
Job Number 15029	Drawing Number 0300	Rev 01	
Drawn ES	Date 13.01.16	Status Planning	Scale @ A3 1:100
Do not scale from this drawing. All dimensions are to be checked on site. This drawing is to be read in conjunction with all consultants information.			



**Holland Harvey Architects**  
The Church  
33a Wadeson street  
London E2 9DR  
hello@hollandharvey.com  
+44 208 123 7454


Client

Gail's Bakery

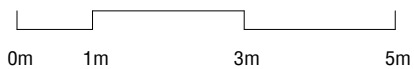

REAR APPLICATION

Notes

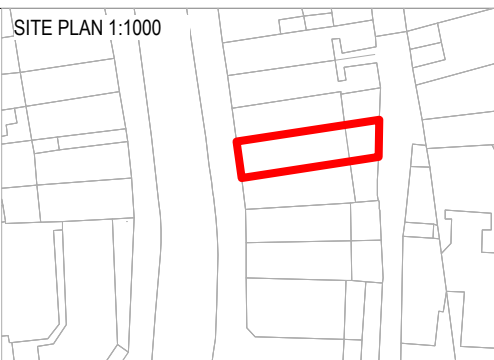

REV	DATE	DESCRIPTION	BY	CHK
01	20.01.16	Submitted to planning	ES	


Project 216 West End Lane			
Drawing Existing Rear Elevation			
Job Number 15029	Drawing Number 0301	Rev 01	
Drawn ES	Date 30.11.15	Status Planning	Scale @ A3 1:100
Do not scale from this drawing. All dimensions are to be checked on site. This drawing is to be read in conjunction with all consultants information.			



**Holland Harvey Architects**  
The Church  
33a Wadeson street  
London E2 9DR  
hello@hollandharvey.com  
+44 208 123 7454


Client

Gail's Bakery

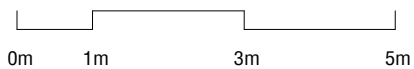

REAR APPLICATION

Notes

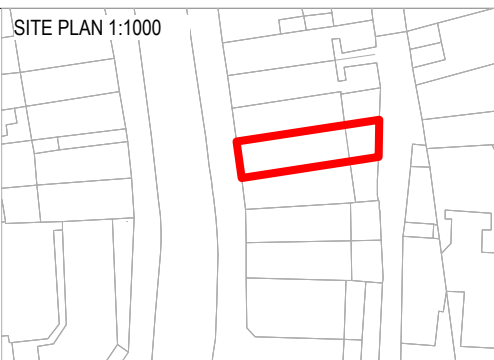

REV	DATE	DESCRIPTION	BY	CHK
01	20.01.16	Submitted to planning	ES	

Project 216 West End Lane			
Drawing Proposed Front Elevation			
Job Number 15029	Drawing Number 1300	Rev 01	
Drawn ES	Date 13.01.16	Status Planning	Scale @ A3 1:100
Do not scale from this drawing. All dimensions are to be checked on site. This drawing is to be read in conjunction with all consultants information.			



**Holland Harvey Architects**  
The Church  
33a Wadeson street  
London E2 9DR  
hello@hollandharvey.com  
+44 208 123 7454

Client

Gail's Bakery