



1 : 5 DETAILS SEE 1:20 SECTIONS BELOW FOR NOTES.

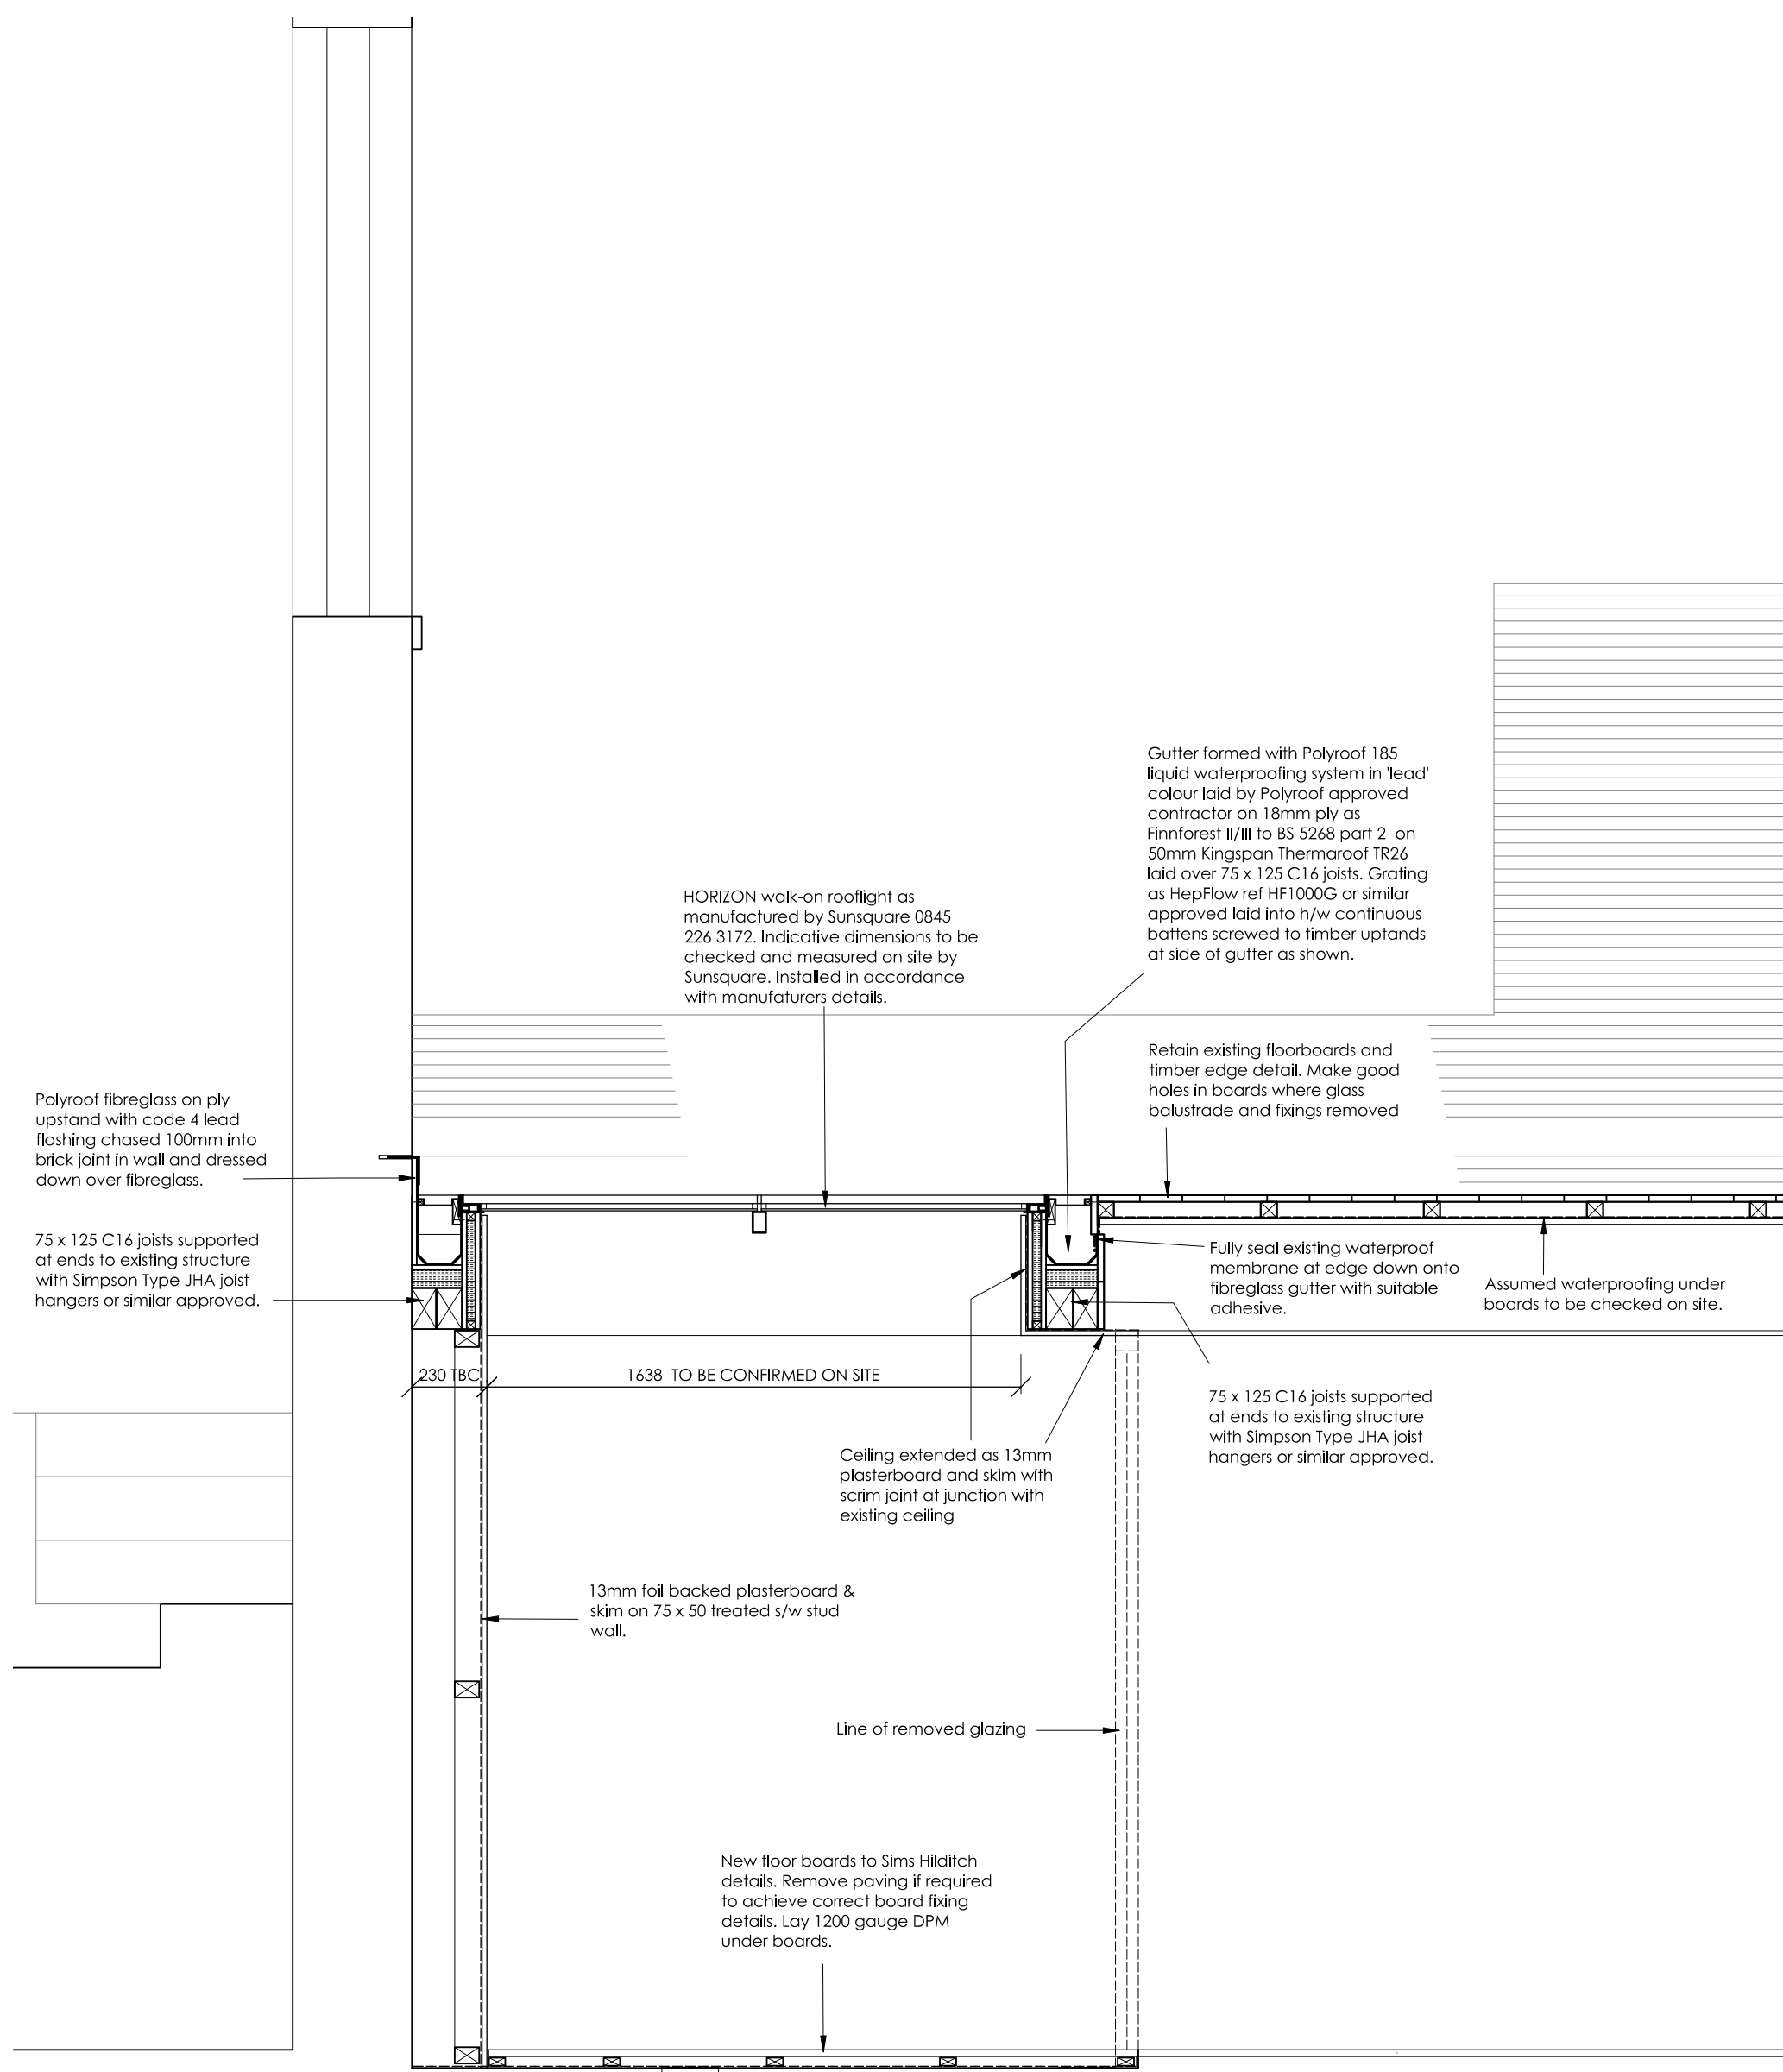

SECTION A-A

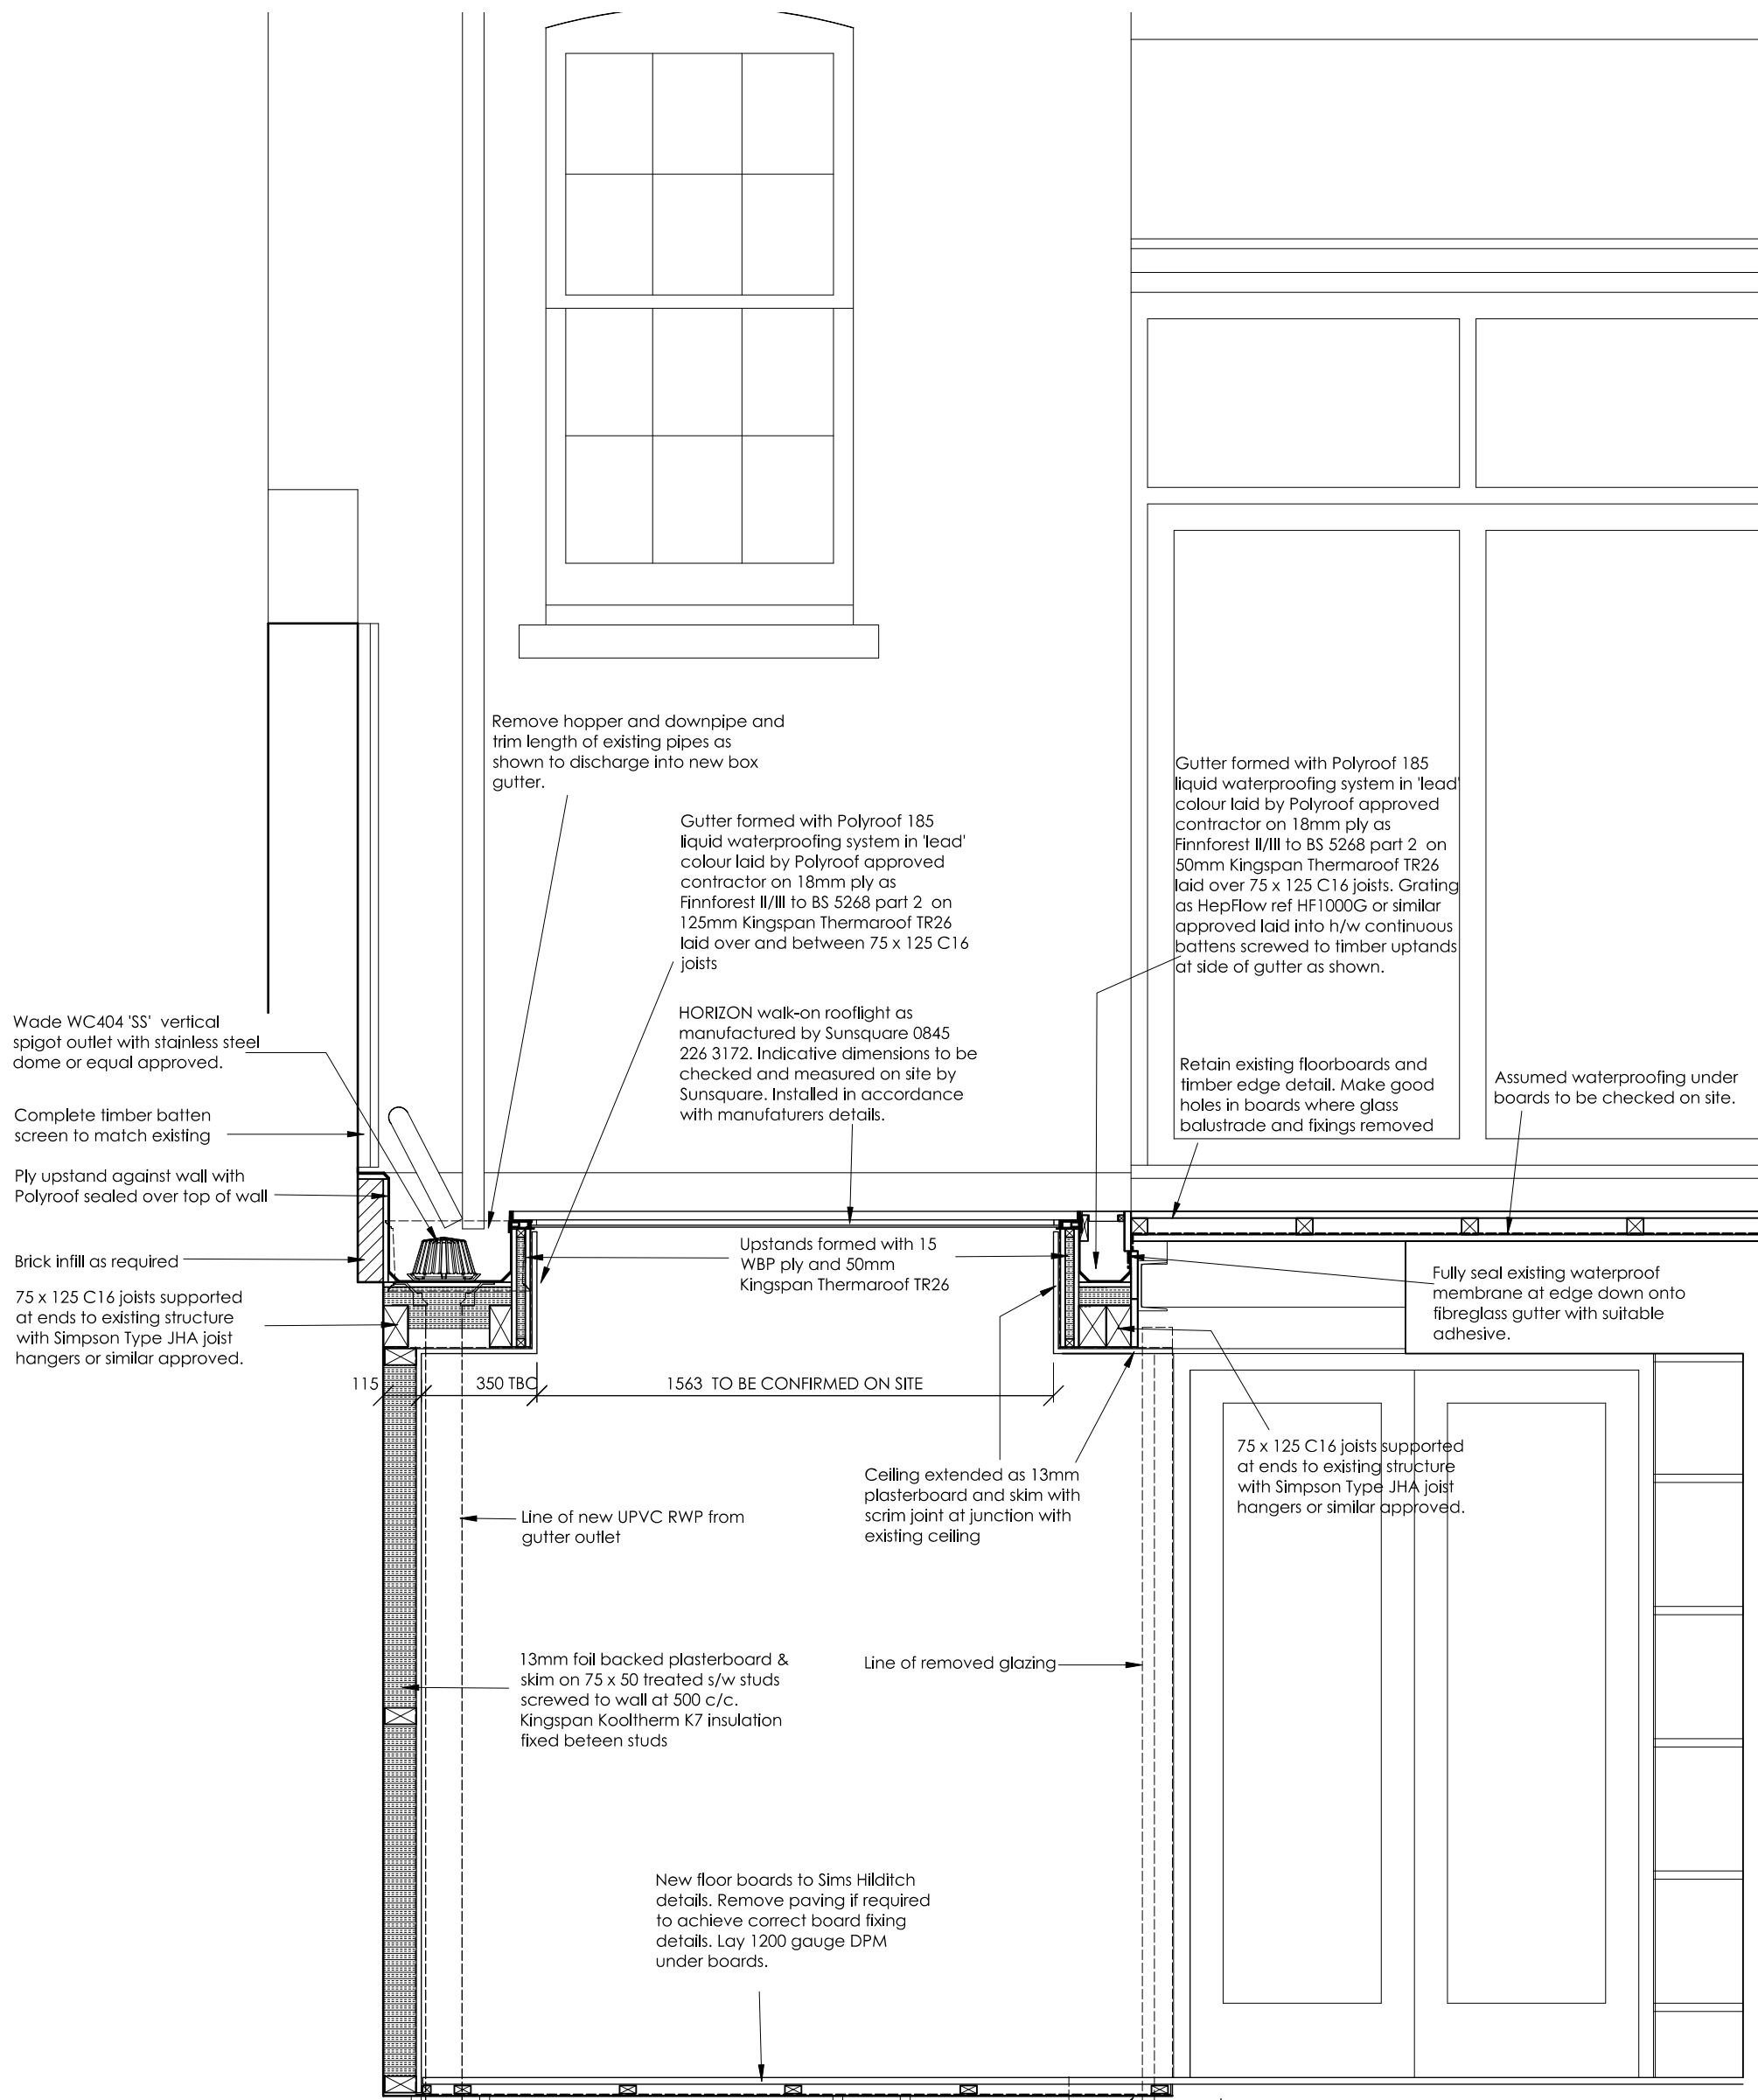

SECTION B-B

- General Notes
1. This drawing is copyright.
 2. Do not scale this drawing.
 3. Any discrepancies to be reported to the Architect before any work commences. If in doubt - ask.
 4. The drawing to be read in conjunction with the specifications & all other Consultants drawings.
 5. See Sims Hilditch drawings for associated interior details and finishes.

This drawing is not released for Construction

Status
PRICING

Revisions

Project
10 Chamberlain Street
NW1 8XB
Alterations

Client
Mr & Mrs McSpadden

Drawing
SECTIONS

Scale
1:5 & 1:20 @ A1

Date
March 2016

EASTBROOK ARCHITECTS

Kent House
Sheep Street
Stow-on-the-Wald
Gloucestershire GL54 1HQ

Phone: 01451 830541
enquiries@eastbrookarchitects.co.uk
www.eastbrookarchitects.co.uk

Drawing number
1206/W02

Revision

1206-W02-001-03-23 printed on 24 Mar 2016 at 12:55:41