

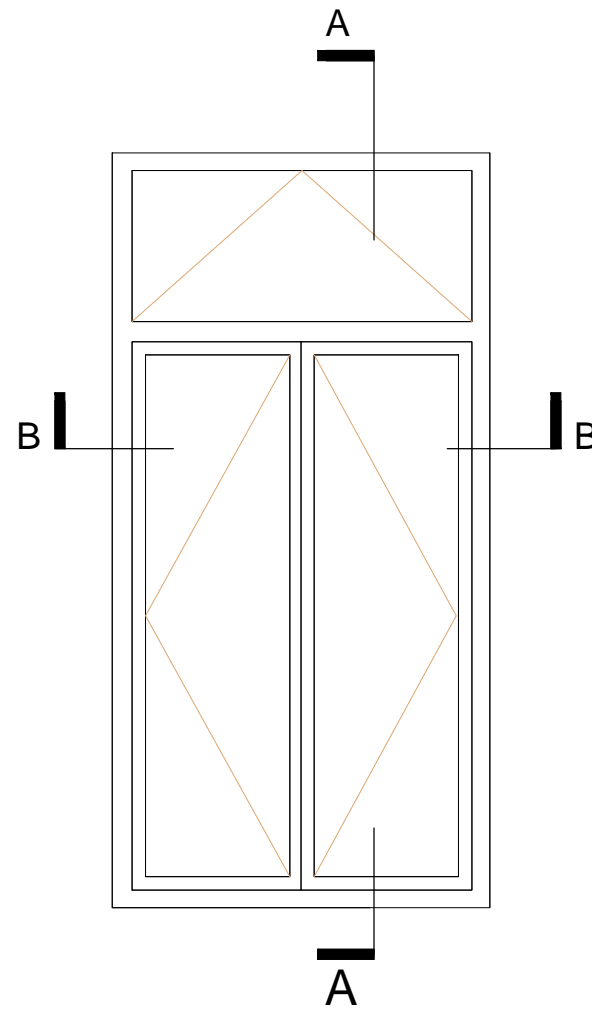


SECTION A-A
SCALE 1:5

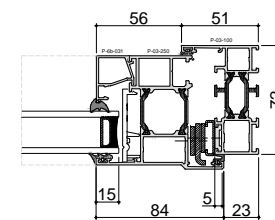

SCALE 1:20
Double glazing Aluminium windows

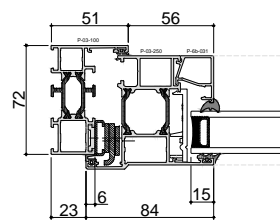

SECTION B-B
SCALE 1:5

Client:		
18a Kingdon Rd, London NW6 1PH		
Drawing title: Window Cross Section-Proposed		
Status: Planning		
Scale: 1:5 @A3 1:20 @A3	Date: 04.03.16	Drawn by:
Drawing no: 03-03-16	Rev: 0	