
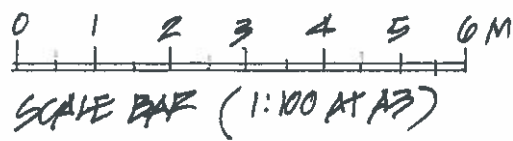


DVA BUILDING DESIGNS LTD 21 PALMERSTON ROAD BONDING PARK WENTWORTH BRIDGE TEL/FAX 020 8000 1228	PROJECT APARTMENT 3 3 CAMBRIDGE GATE, LONDON NW1	SCALE 1:100	DATE 02/15
	DRAWING PLAN - AS EXISTING	DRAWING NO. D1520/1	

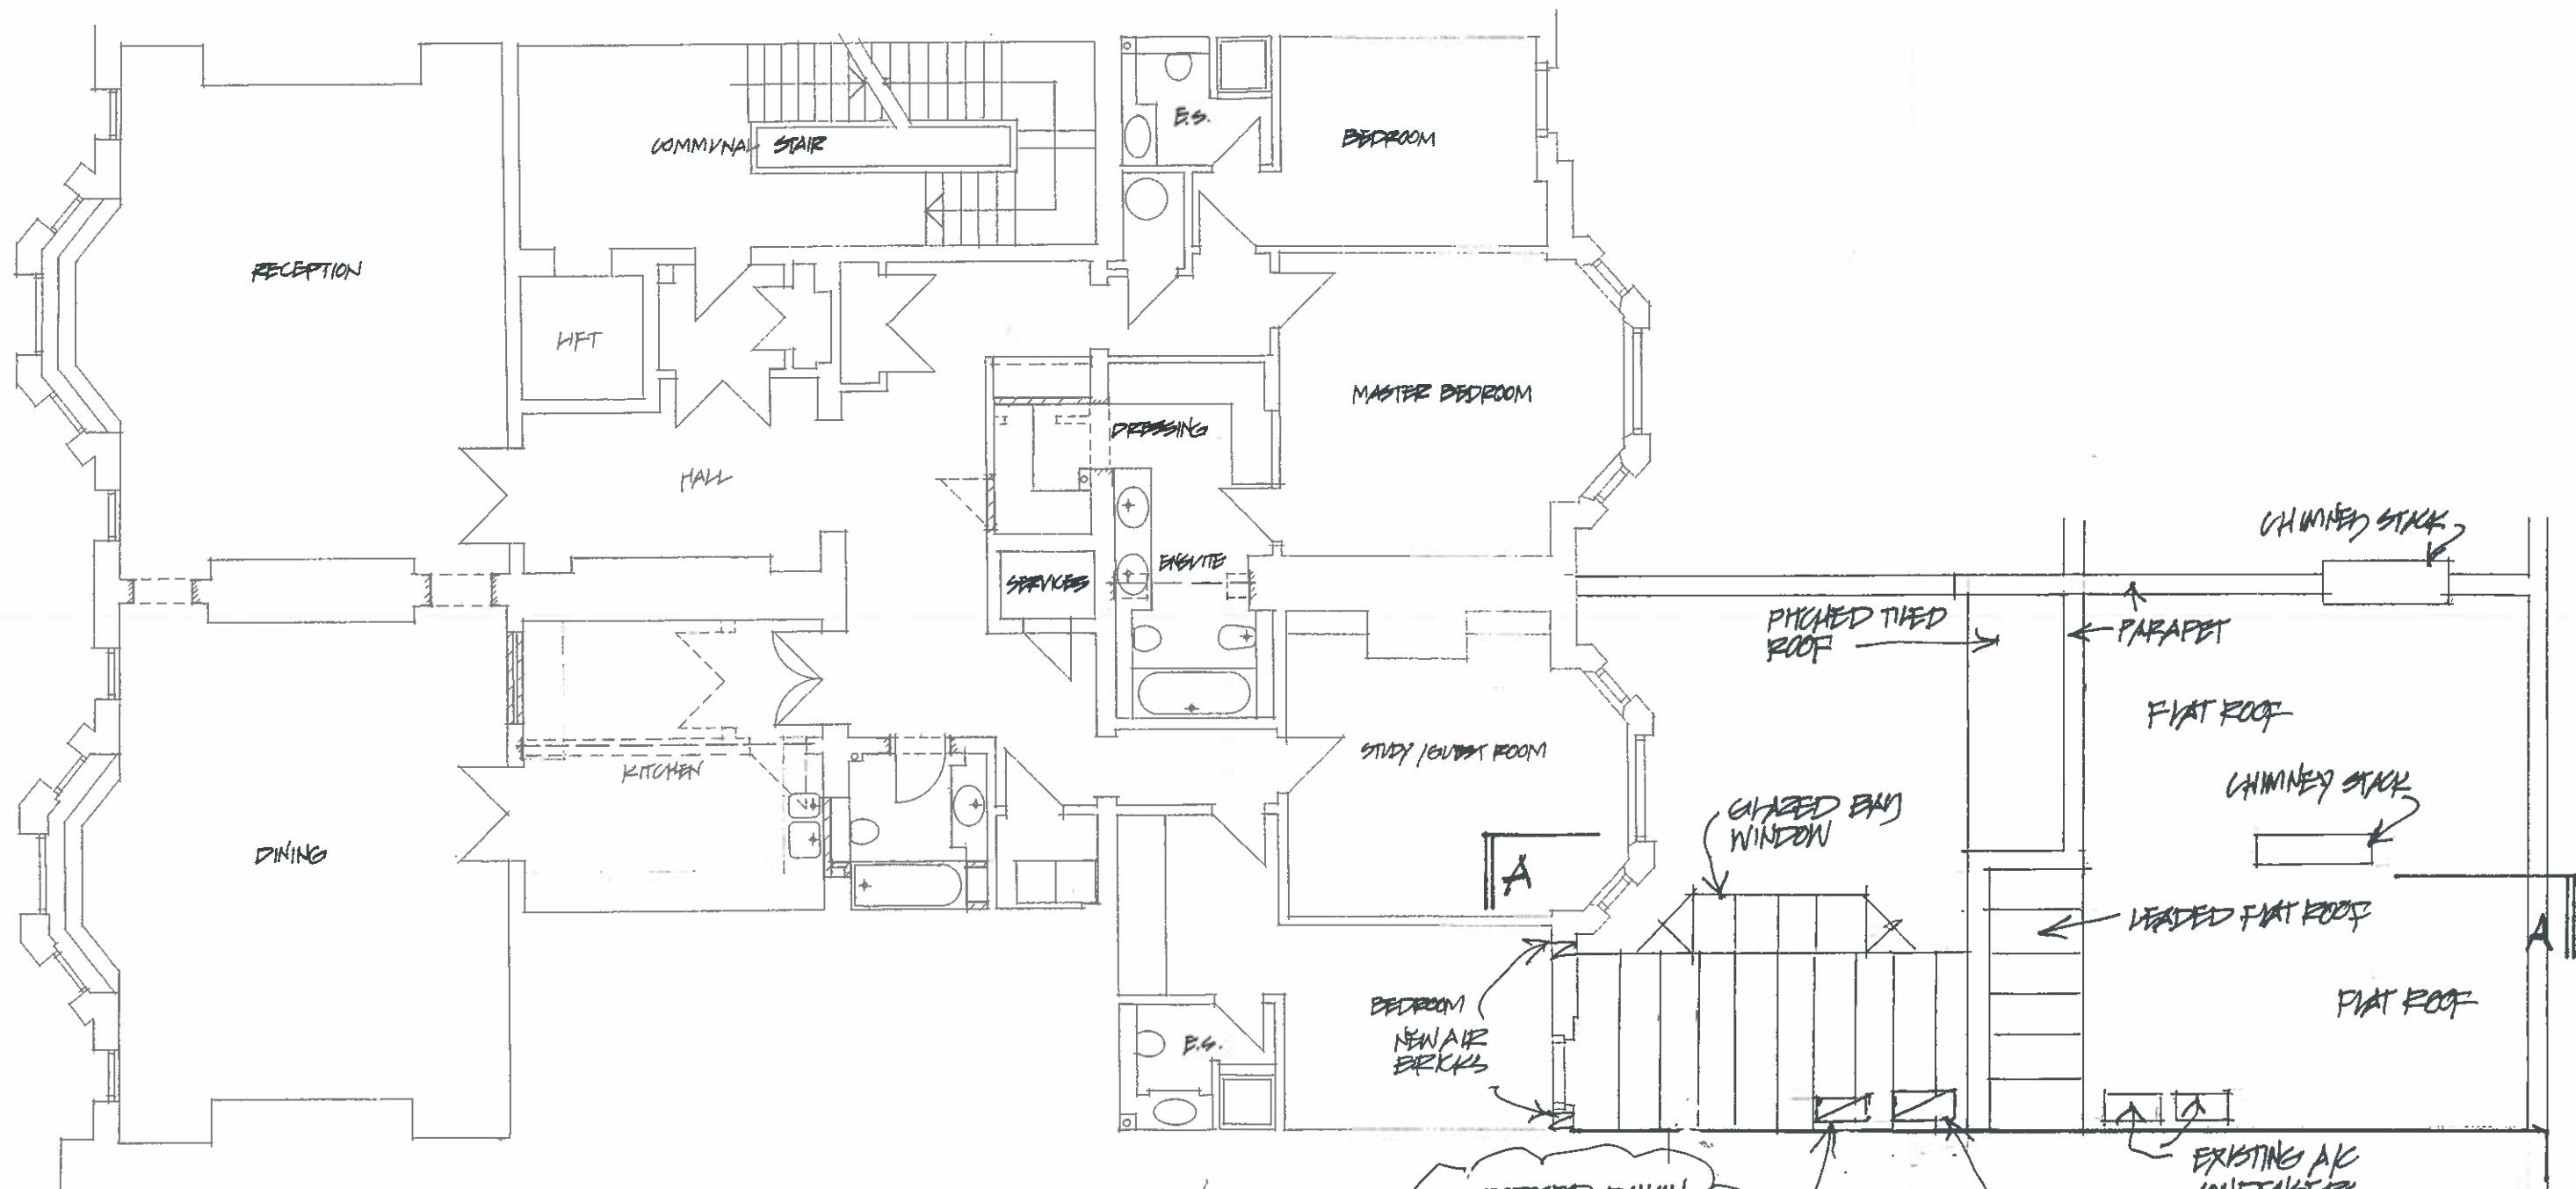

PROPOSED DAIKIN CONDENSER FOR KITCHEN AREA
 MODEL N° FXS35L3
 550 H X 765 W X 285 D

PROPOSED DAIKIN CONDENSER FOR BEDROOMS MODEL N°
 RZQ/G140LQVI; 1430 H X 920 W X 320 H.

DVA BUILDING DESIGN LTD 51 PALMERSTON ROAD BUNDS PARK WINDEN NE22 8PS TEL/FAX 020 8808 1333	PROJECT APARTMENT 3 3 CAMBRIDGE GATE, WINDEN NW1	SCALE 1:100	DATE 28/15
	DRAWING P:21 - AS PROPOSED	DRAWING N° D1520/R	
	CHECKED BY DATE		